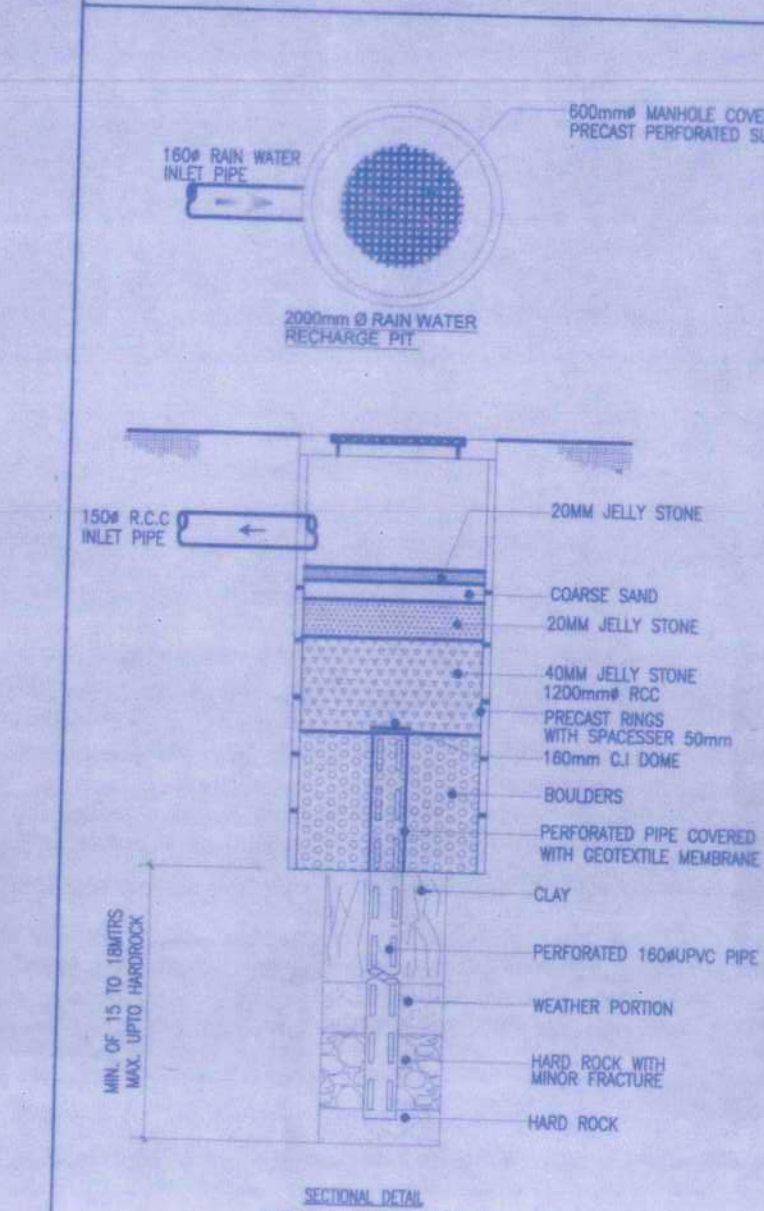
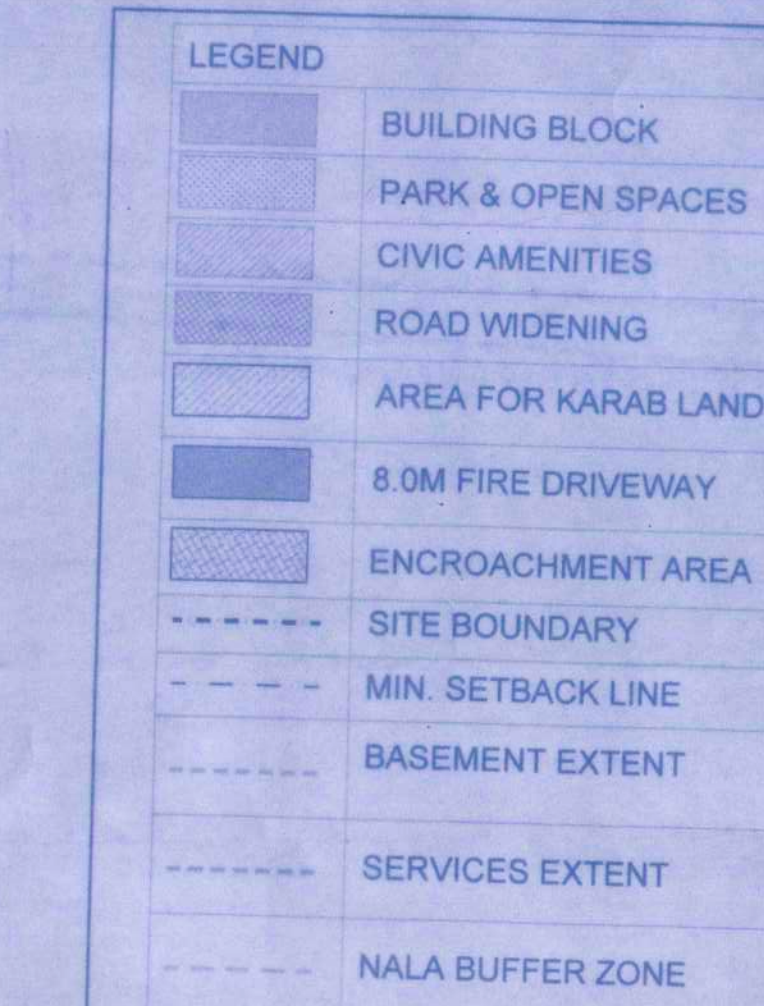
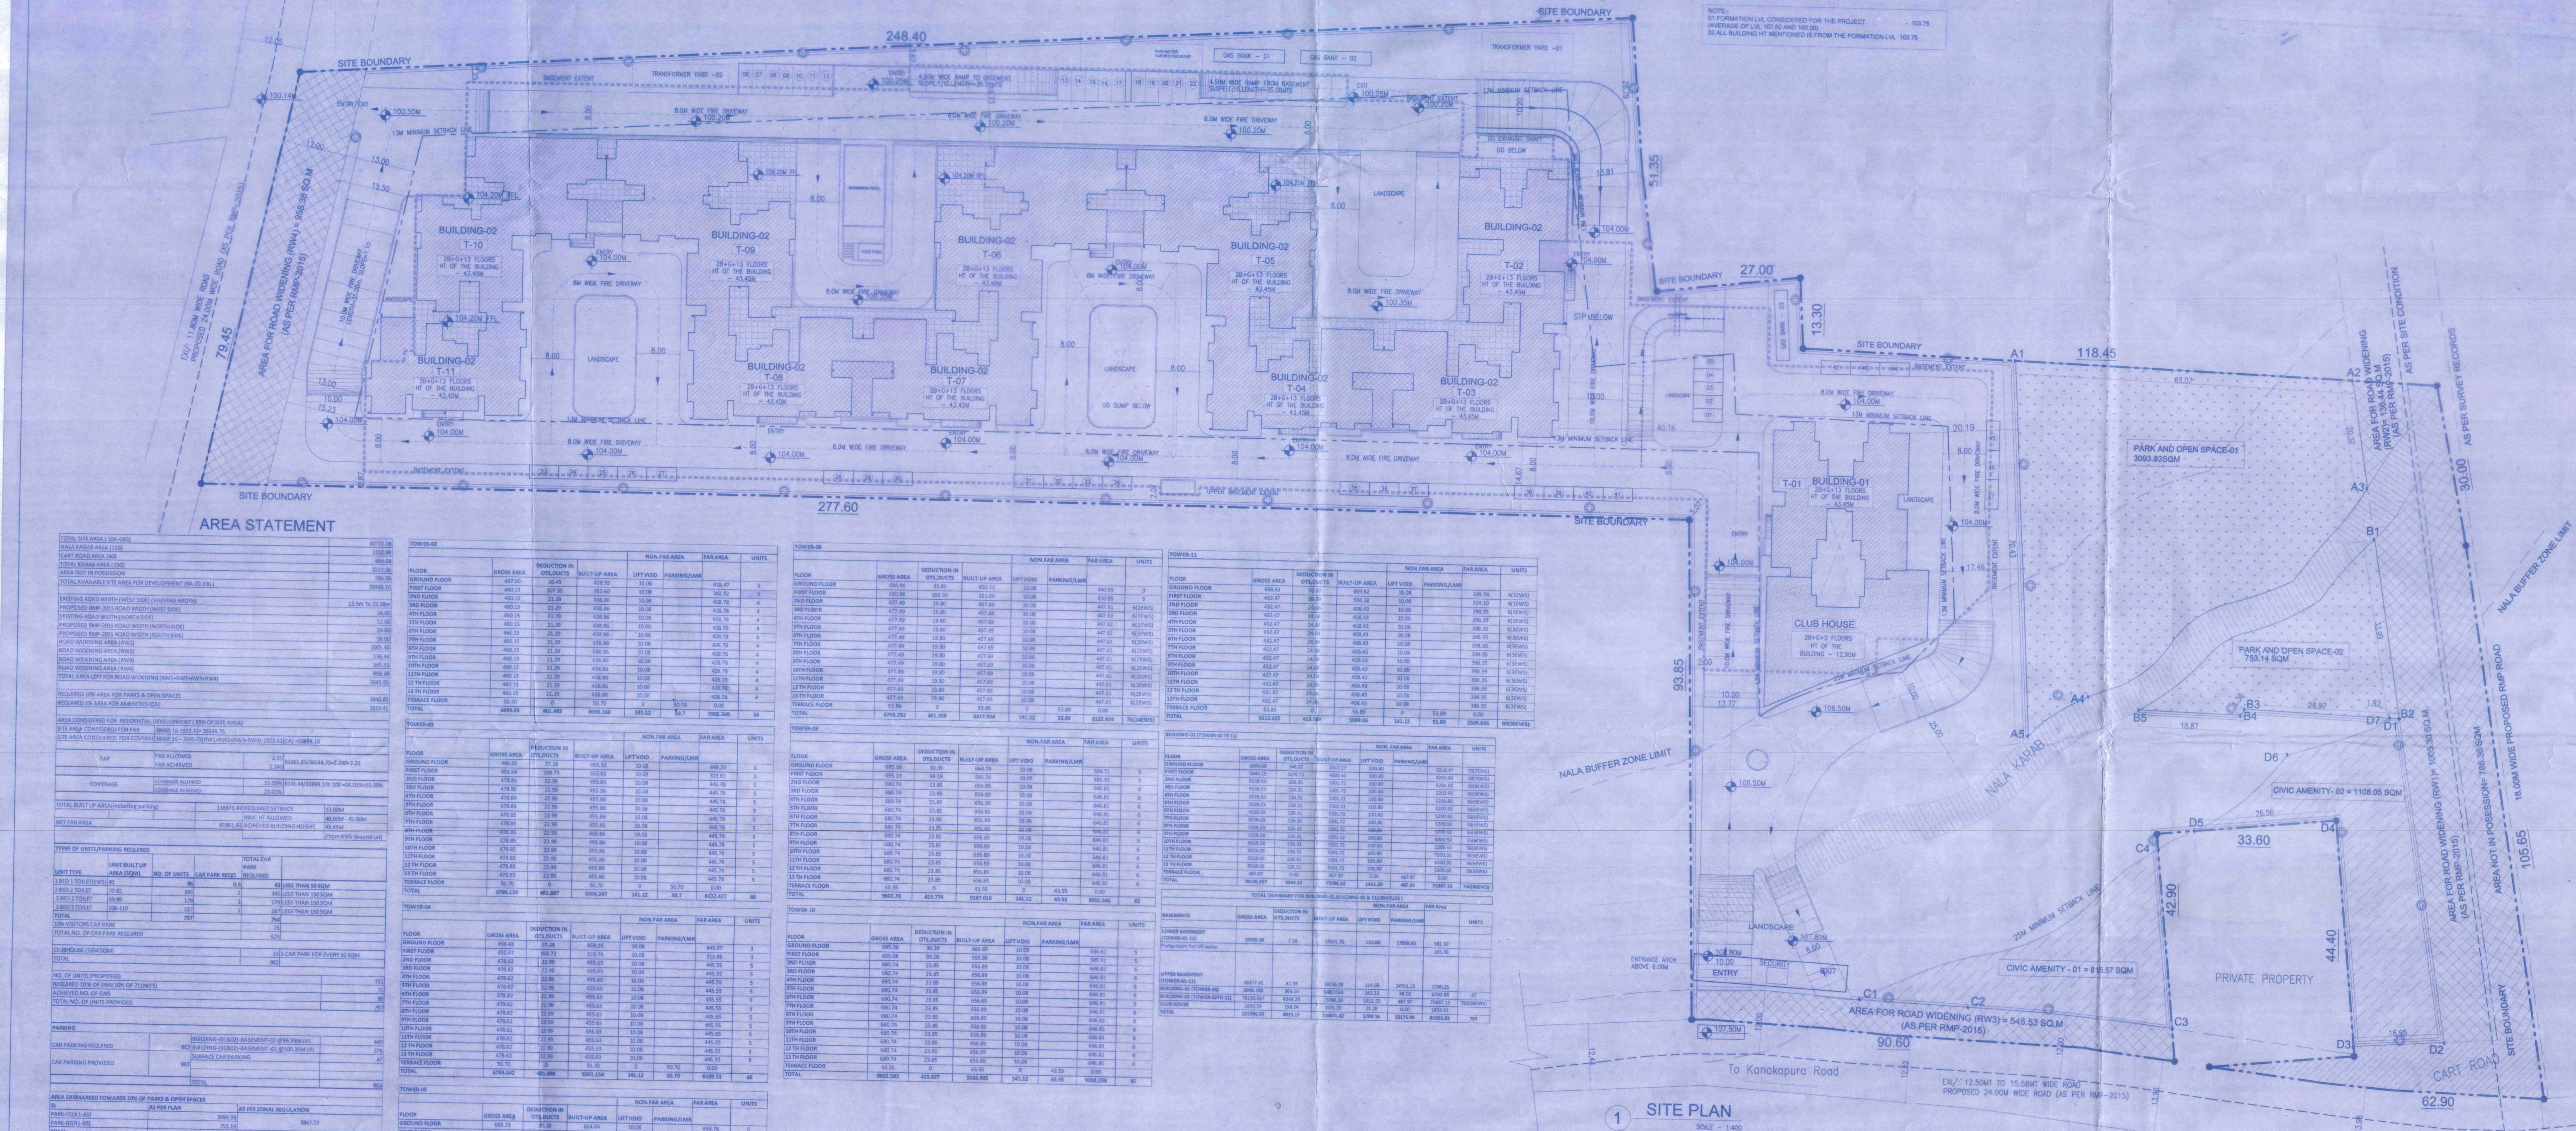


ಪಾಲಿಸಬೇಕಾದ ಪರತ್ವಗಳು

- [illegible]

- [illegible]

- [illegible]

[illegible]

MR SUPARISH HOLDING PVT LTD
(B/LP HOLDER FOR K.M SRINIVAS MURTHY)

ARCHITECT'S SIGNATURE

[Handwritten Signature]

ABHAY TATTA CHARAHAR
REG.NO. B.C.C.A.-188/2027/59

 **Zachariah CONSULTANTS**
P. S. ARBETH PAUL, OFF. MANOJ K. SUDAN
BOYARAH TOWN, BANGALORE - 56
info@zachariah.com www.zachariah.com

Site
LALAPURPURA SATTVA
Original Name
LALAPURPURA SATTVA KANAKPURA ROAD

PROPOSED RESIDENTIAL DEVELOPMENT AT NO.
111, 112, 102 OF MALLASANDRA VILLAGE,
UTTARAPALI HOBLI, BANGALORE SOUTH,
BANGALORE

SITE PLAN

The Applicant has remitted the fees vide Challans No:6038 , Dated: 14-11-2017.

Drawing Originator		Scale	
Mohd. A. M. S. M. S.		1:400	
Checked By	Checked Date	Drawn By	Drawn Date
	23.12.2016	VH	23.12.2016
Drawing Title	Purpose	Drawing No.	
Architecture	SANCTION	A 001a	