

# AREA STATEMENT

## AREA STATEMENT FOR BLOCK-1 AND BLOCK-2 (EXISTING BLOCK)

| Block   | Area    | Volume  | Weight  | Value   | Area    | Volume  | Weight  | Value   |
|---------|---------|---------|---------|---------|---------|---------|---------|---------|
| Block-1 | 1000.00 | 1000.00 | 1000.00 | 1000.00 | 1000.00 | 1000.00 | 1000.00 | 1000.00 |
| Block-2 | 1000.00 | 1000.00 | 1000.00 | 1000.00 | 1000.00 | 1000.00 | 1000.00 | 1000.00 |
| TOTAL   | 2000.00 | 2000.00 | 2000.00 | 2000.00 | 2000.00 | 2000.00 | 2000.00 | 2000.00 |

## AREA CALCULATION FOR TOWER-1 (PROPOSED BUILDING)

| Block   | Area    | Volume  | Weight  | Value   | Area    | Volume  | Weight  | Value   |
|---------|---------|---------|---------|---------|---------|---------|---------|---------|
| Block-1 | 1000.00 | 1000.00 | 1000.00 | 1000.00 | 1000.00 | 1000.00 | 1000.00 | 1000.00 |
| Block-2 | 1000.00 | 1000.00 | 1000.00 | 1000.00 | 1000.00 | 1000.00 | 1000.00 | 1000.00 |
| TOTAL   | 2000.00 | 2000.00 | 2000.00 | 2000.00 | 2000.00 | 2000.00 | 2000.00 | 2000.00 |

## AREA CALCULATION FOR TOWER-2 (PROPOSED BUILDING)

| Block   | Area    | Volume  | Weight  | Value   | Area    | Volume  | Weight  | Value   |
|---------|---------|---------|---------|---------|---------|---------|---------|---------|
| Block-1 | 1000.00 | 1000.00 | 1000.00 | 1000.00 | 1000.00 | 1000.00 | 1000.00 | 1000.00 |
| Block-2 | 1000.00 | 1000.00 | 1000.00 | 1000.00 | 1000.00 | 1000.00 | 1000.00 | 1000.00 |
| TOTAL   | 2000.00 | 2000.00 | 2000.00 | 2000.00 | 2000.00 | 2000.00 | 2000.00 | 2000.00 |

## AREA CALCULATION FOR TOWER-3 (PROPOSED BUILDING)

| Block   | Area    | Volume  | Weight  | Value   | Area    | Volume  | Weight  | Value   |
|---------|---------|---------|---------|---------|---------|---------|---------|---------|
| Block-1 | 1000.00 | 1000.00 | 1000.00 | 1000.00 | 1000.00 | 1000.00 | 1000.00 | 1000.00 |
| Block-2 | 1000.00 | 1000.00 | 1000.00 | 1000.00 | 1000.00 | 1000.00 | 1000.00 | 1000.00 |
| TOTAL   | 2000.00 | 2000.00 | 2000.00 | 2000.00 | 2000.00 | 2000.00 | 2000.00 | 2000.00 |

## AREA CALCULATION FOR TOWER-4 (PROPOSED BUILDING)

| Block   | Area    | Volume  | Weight  | Value   | Area    | Volume  | Weight  | Value   |
|---------|---------|---------|---------|---------|---------|---------|---------|---------|
| Block-1 | 1000.00 | 1000.00 | 1000.00 | 1000.00 | 1000.00 | 1000.00 | 1000.00 | 1000.00 |
| Block-2 | 1000.00 | 1000.00 | 1000.00 | 1000.00 | 1000.00 | 1000.00 | 1000.00 | 1000.00 |
| TOTAL   | 2000.00 | 2000.00 | 2000.00 | 2000.00 | 2000.00 | 2000.00 | 2000.00 | 2000.00 |


## AREA CALCULATION FOR TOWER-5 (PROPOSED BUILDING)

| Block   | Area    | Volume  | Weight  | Value   | Area    | Volume  | Weight  | Value   |
|---------|---------|---------|---------|---------|---------|---------|---------|---------|
| Block-1 | 1000.00 | 1000.00 | 1000.00 | 1000.00 | 1000.00 | 1000.00 | 1000.00 | 1000.00 |
| Block-2 | 1000.00 | 1000.00 | 1000.00 | 1000.00 | 1000.00 | 1000.00 | 1000.00 | 1000.00 |
| TOTAL   | 2000.00 | 2000.00 | 2000.00 | 2000.00 | 2000.00 | 2000.00 | 2000.00 | 2000.00 |

## MIXED USE DEVELOPMENT PLAN AREA STATEMENT

| Block   | Area    | Volume  | Weight  | Value   | Area    | Volume  | Weight  | Value   |
|---------|---------|---------|---------|---------|---------|---------|---------|---------|
| Block-1 | 1000.00 | 1000.00 | 1000.00 | 1000.00 | 1000.00 | 1000.00 | 1000.00 | 1000.00 |
| Block-2 | 1000.00 | 1000.00 | 1000.00 | 1000.00 | 1000.00 | 1000.00 | 1000.00 | 1000.00 |
| TOTAL   | 2000.00 | 2000.00 | 2000.00 | 2000.00 | 2000.00 | 2000.00 | 2000.00 | 2000.00 |

## KEY PLAN (Not to scale)

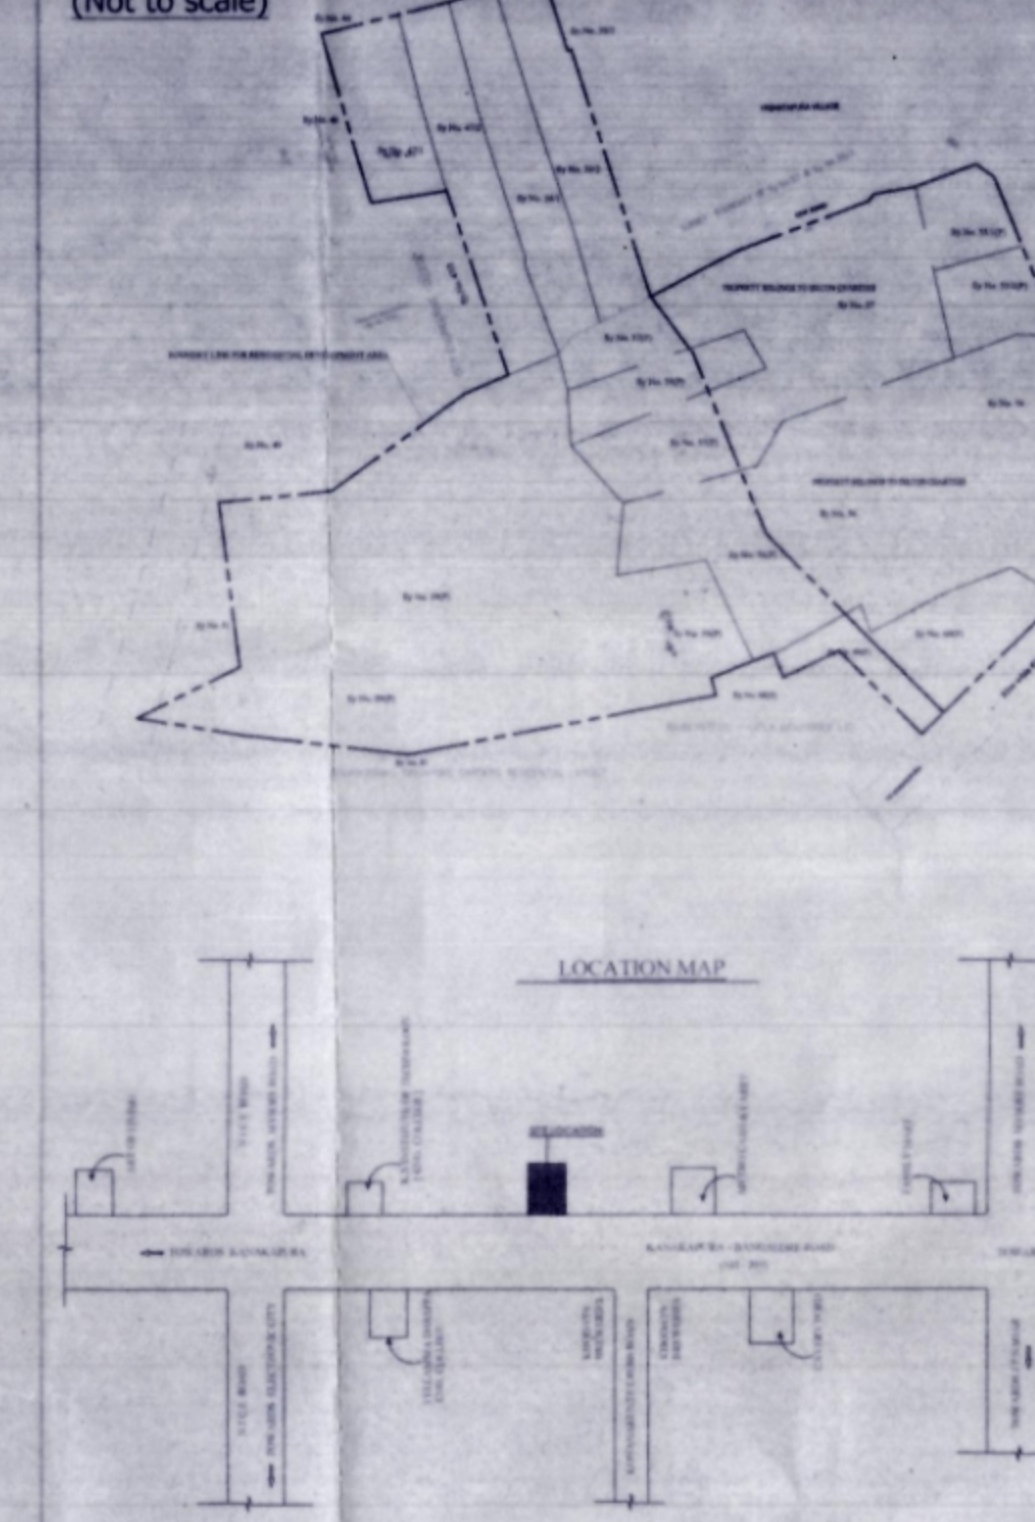

## AREA STATEMENT FOR TOWER-6 (PROPOSED BUILDING)

| Block   | Area    | Volume  | Weight  | Value   | Area    | Volume  | Weight  | Value   |
|---------|---------|---------|---------|---------|---------|---------|---------|---------|
| Block-1 | 1000.00 | 1000.00 | 1000.00 | 1000.00 | 1000.00 | 1000.00 | 1000.00 | 1000.00 |
| Block-2 | 1000.00 | 1000.00 | 1000.00 | 1000.00 | 1000.00 | 1000.00 | 1000.00 | 1000.00 |
| TOTAL   | 2000.00 | 2000.00 | 2000.00 | 2000.00 | 2000.00 | 2000.00 | 2000.00 | 2000.00 |

## AREA STATEMENT FOR TOWER-7 (PROPOSED BUILDING)

| Block   | Area    | Volume  | Weight  | Value   | Area    | Volume  | Weight  | Value   |
|---------|---------|---------|---------|---------|---------|---------|---------|---------|
| Block-1 | 1000.00 | 1000.00 | 1000.00 | 1000.00 | 1000.00 | 1000.00 | 1000.00 | 1000.00 |
| Block-2 | 1000.00 | 1000.00 | 1000.00 | 1000.00 | 1000.00 | 1000.00 | 1000.00 | 1000.00 |
| TOTAL   | 2000.00 | 2000.00 | 2000.00 | 2000.00 | 2000.00 | 2000.00 | 2000.00 | 2000.00 |

## AREA STATEMENT FOR TOWER-8 (PROPOSED BUILDING)

| Block   | Area    | Volume  | Weight  | Value   | Area    | Volume  | Weight  | Value   |
|---------|---------|---------|---------|---------|---------|---------|---------|---------|
| Block-1 | 1000.00 | 1000.00 | 1000.00 | 1000.00 | 1000.00 | 1000.00 | 1000.00 | 1000.00 |
| Block-2 | 1000.00 | 1000.00 | 1000.00 | 1000.00 | 1000.00 | 1000.00 | 1000.00 | 1000.00 |
| TOTAL   | 2000.00 | 2000.00 | 2000.00 | 2000.00 | 2000.00 | 2000.00 | 2000.00 | 2000.00 |

## AREA STATEMENT FOR TOWER-9 (PROPOSED BUILDING)

| Block   | Area    | Volume  | Weight  | Value   | Area    | Volume  | Weight  | Value   |
|---------|---------|---------|---------|---------|---------|---------|---------|---------|
| Block-1 | 1000.00 | 1000.00 | 1000.00 | 1000.00 | 1000.00 | 1000.00 | 1000.00 | 1000.00 |
| Block-2 | 1000.00 | 1000.00 | 1000.00 | 1000.00 | 1000.00 | 1000.00 | 1000.00 | 1000.00 |
| TOTAL   | 2000.00 | 2000.00 | 2000.00 | 2000.00 | 2000.00 | 2000.00 | 2000.00 | 2000.00 |

## AREA STATEMENT FOR TOWER-10 (PROPOSED BUILDING)

| Block   | Area    | Volume  | Weight  | Value   | Area    | Volume  | Weight  | Value   |
|---------|---------|---------|---------|---------|---------|---------|---------|---------|
| Block-1 | 1000.00 | 1000.00 | 1000.00 | 1000.00 | 1000.00 | 1000.00 | 1000.00 | 1000.00 |
| Block-2 | 1000.00 | 1000.00 | 1000.00 | 1000.00 | 1000.00 | 1000.00 | 1000.00 | 1000.00 |
| TOTAL   | 2000.00 | 2000.00 | 2000.00 | 2000.00 | 2000.00 | 2000.00 | 2000.00 | 2000.00 |

- Note:
- THE RE-MODIFIED WORK ORDER ISSUED VIDE NO: BDA/TPM/GH-14/2007-08/3359/2009-10 DATED 29/12/2009 HAS BEEN SUPER SEDED.
  - THE RE-MODIFIED RESIDENTIAL AND COMMERCIAL DEVELOPMENT PLAN IS APPROVED VIDE COMMITTEE RESOLUTION NO: 136/2014 DATED 02/09/2014.
  - THE APPLICANT HAS REMITTED RS. 1,09,13,860.00 VIDE CHALLAN NO. 32050 DATED 26/09/2014.
  - THE APPLICANT HAS TO ABIDE BY THE CONDITIONS IMPOSED IN THE RE-MODIFIED WORK ORDER.
  - THE RE-MODIFIED WORK ORDER ISSUED VIDE NO: BDA/TPM/DLP-14/2007-08/4690/2014-15 DATED 18-03-2015

Project:  
RE-MODIFIED RESIDENTIAL/MIXED USE DEVELOPMENT  
SY. NO: 39/1,39/2, 47/1,47/2 OF VASANTHAPURA VILLAGE &  
SY. NO: 55/1, 55/2, 55/3, 55/4, 55/5, 55/6, 55/7, 55/8, 55/9 & 60(P)  
OF DODDAKALLASANDRA VILLAGE, UTHARAHALLI HOBLI,  
BANGALORE SOUTH TALUK - 560052

Development Plan No  
BDA/GH-14/07-08/3359/2009-10 Dated: 29-12-2009  
Building Plan Sanction No.  
BDA/Comm/EM/TA-1/South/07/2010-11 Dated: 11-10-2010

Orientation:  
N

Client:  
INDIA HERITAGE TRUST & ISKCON CHARITIES  
GOKULAM, DODDAKALLASANDRA,  
KANAKAPURA ROAD  
BANGALORE-560062

Architects:  
Ashok Design Build Pvt. Ltd.

#149-C, 1st main, Flat No 402, 11th 'C'  
Cross, 2nd Stage west of chord Road,  
Mahalakshimpuram,  
Bangalore - 560086

OWNER'S SIGNATURE:  
M. H. D. S.

ARCHITECT'S SIGNATURE:  
ASHOK DESIGN BUILD PVT. LTD.

Drawing Title:  
SITE PLAN / DEVELOPMENT PLAN  
SANCTION DRAWING

Date: 22-11-2010  
Scale: 1:800

Dealt By: Shobha  
Checked By: Shobha

Drawn By: Raghu  
Sheet No: A0