




BUILDING -06
GROUND FLOOR PLAN (LVL 100.00)
NO OF UNITS =14NOS

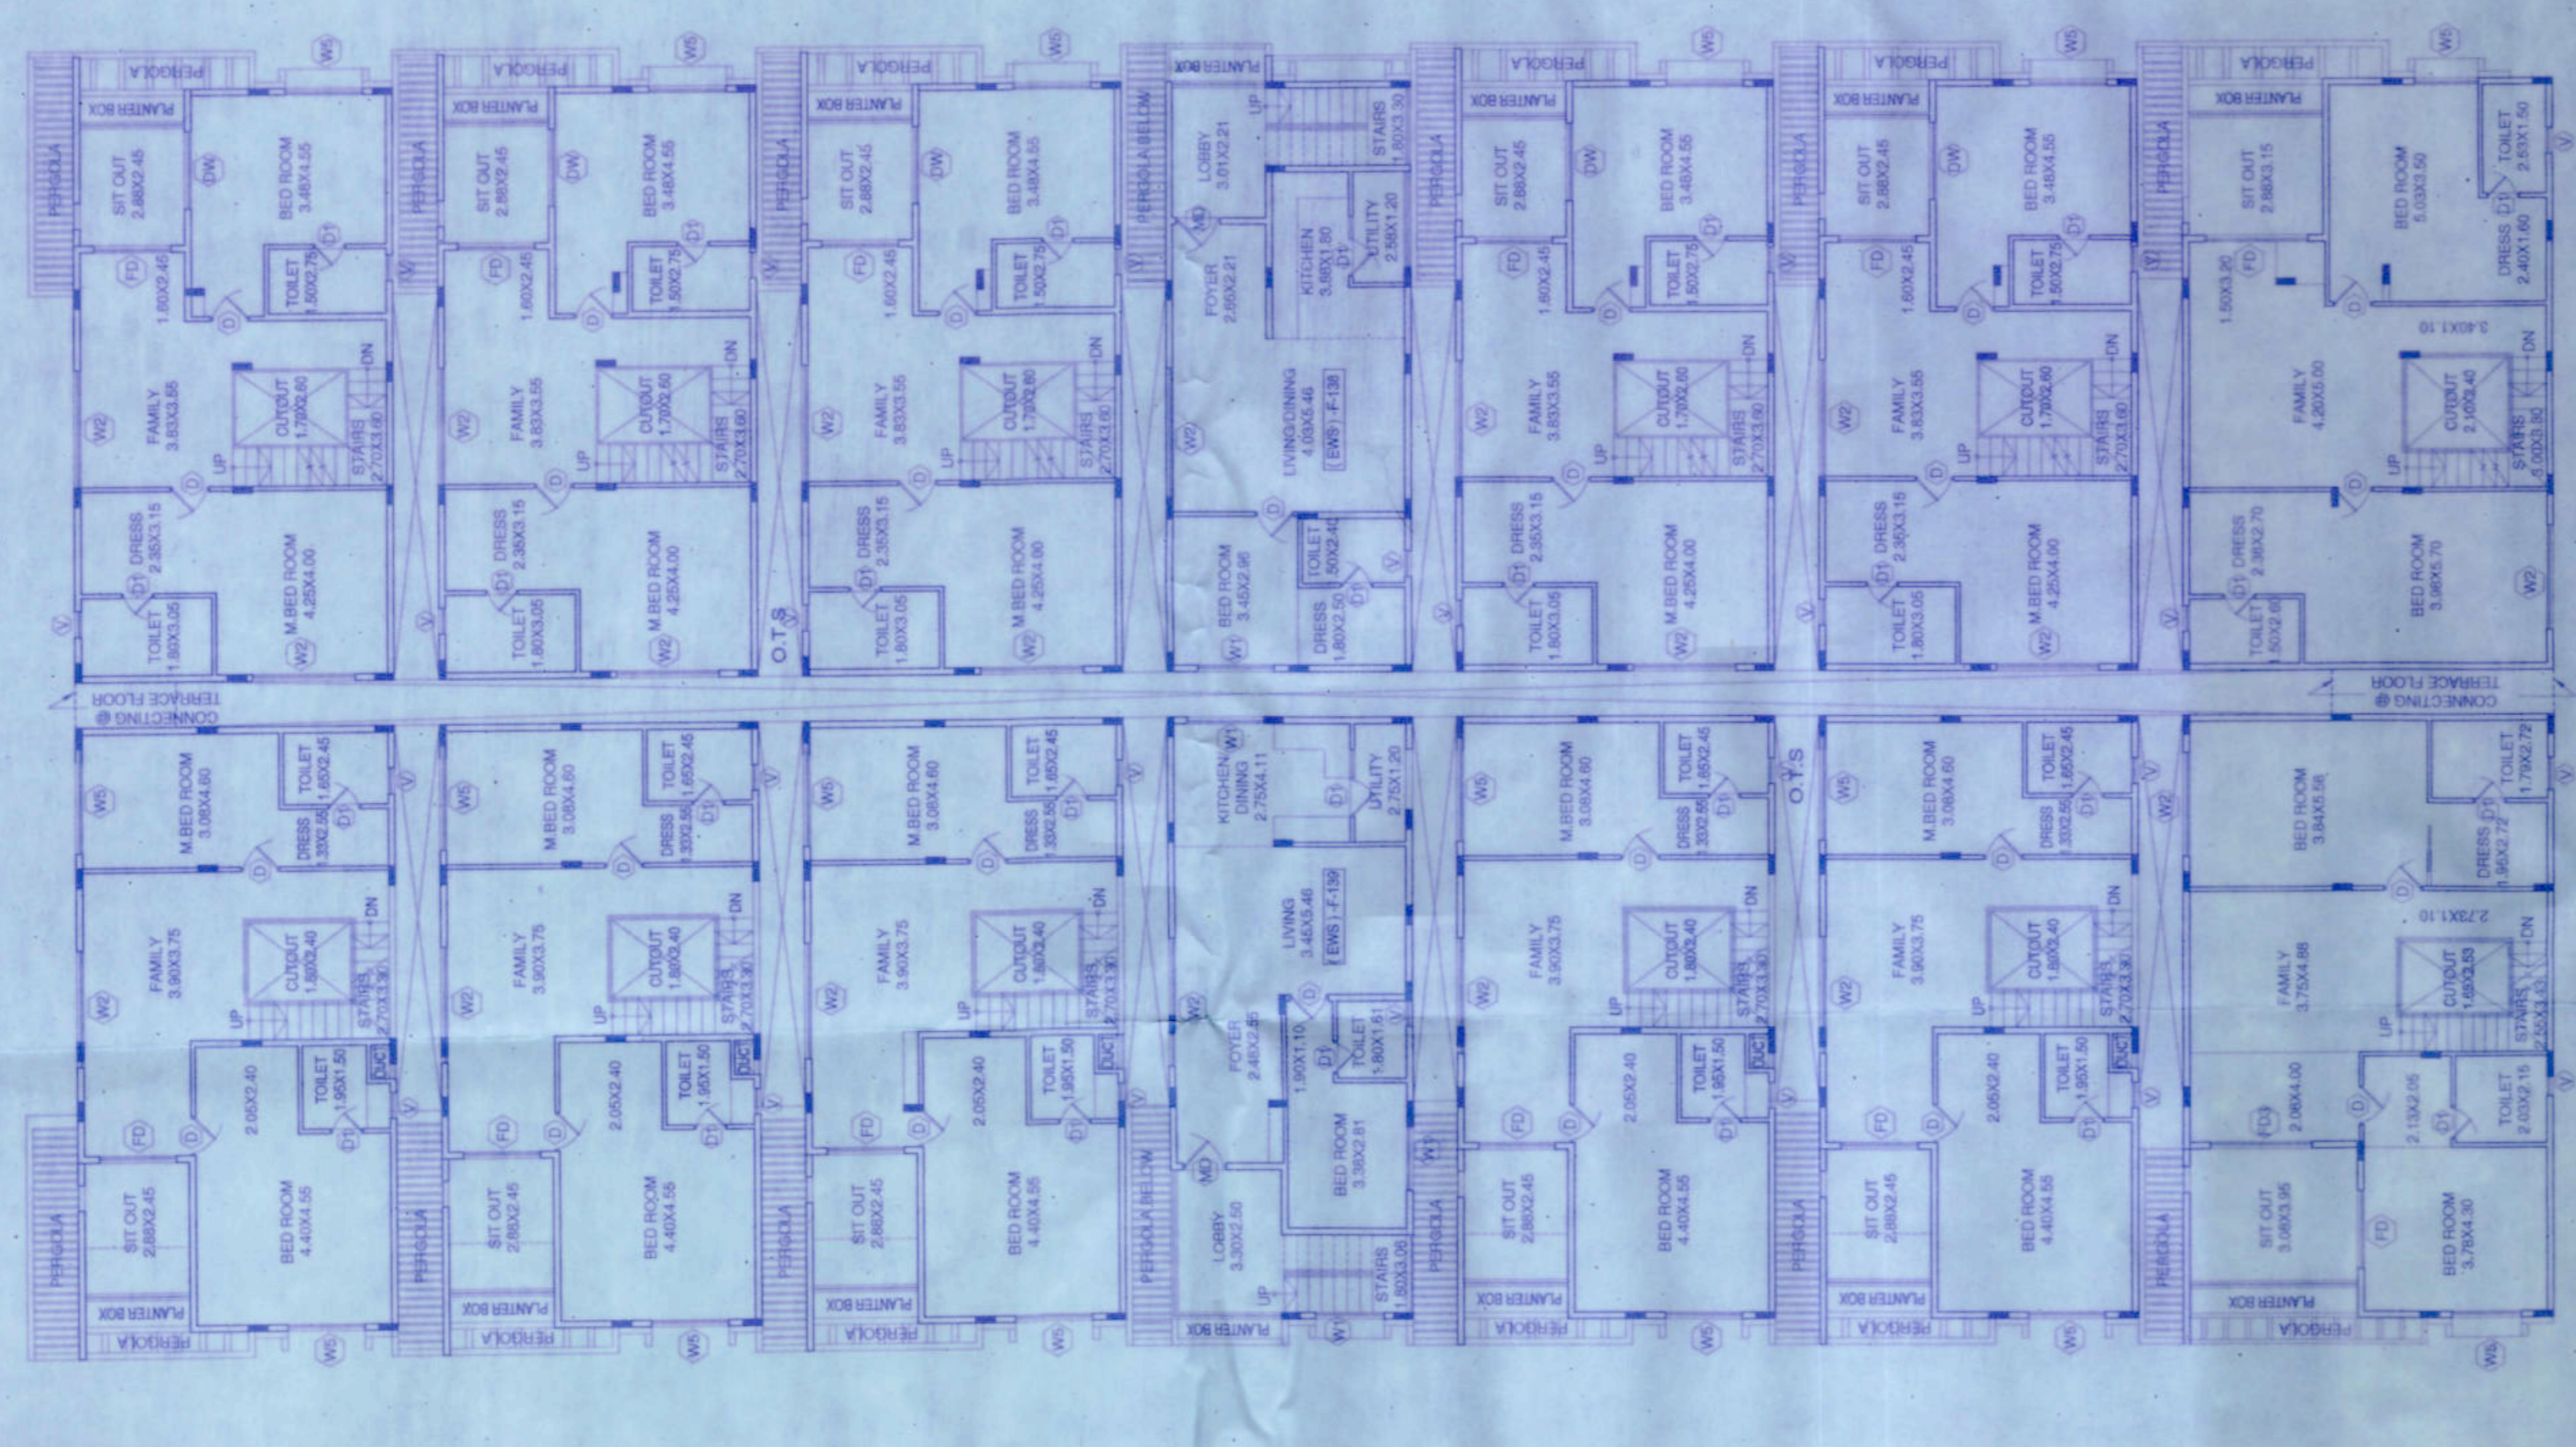


BUILDING -06
FIRST FLOOR PLAN (LVL 103.60)
NO OF UNITS =02NOS

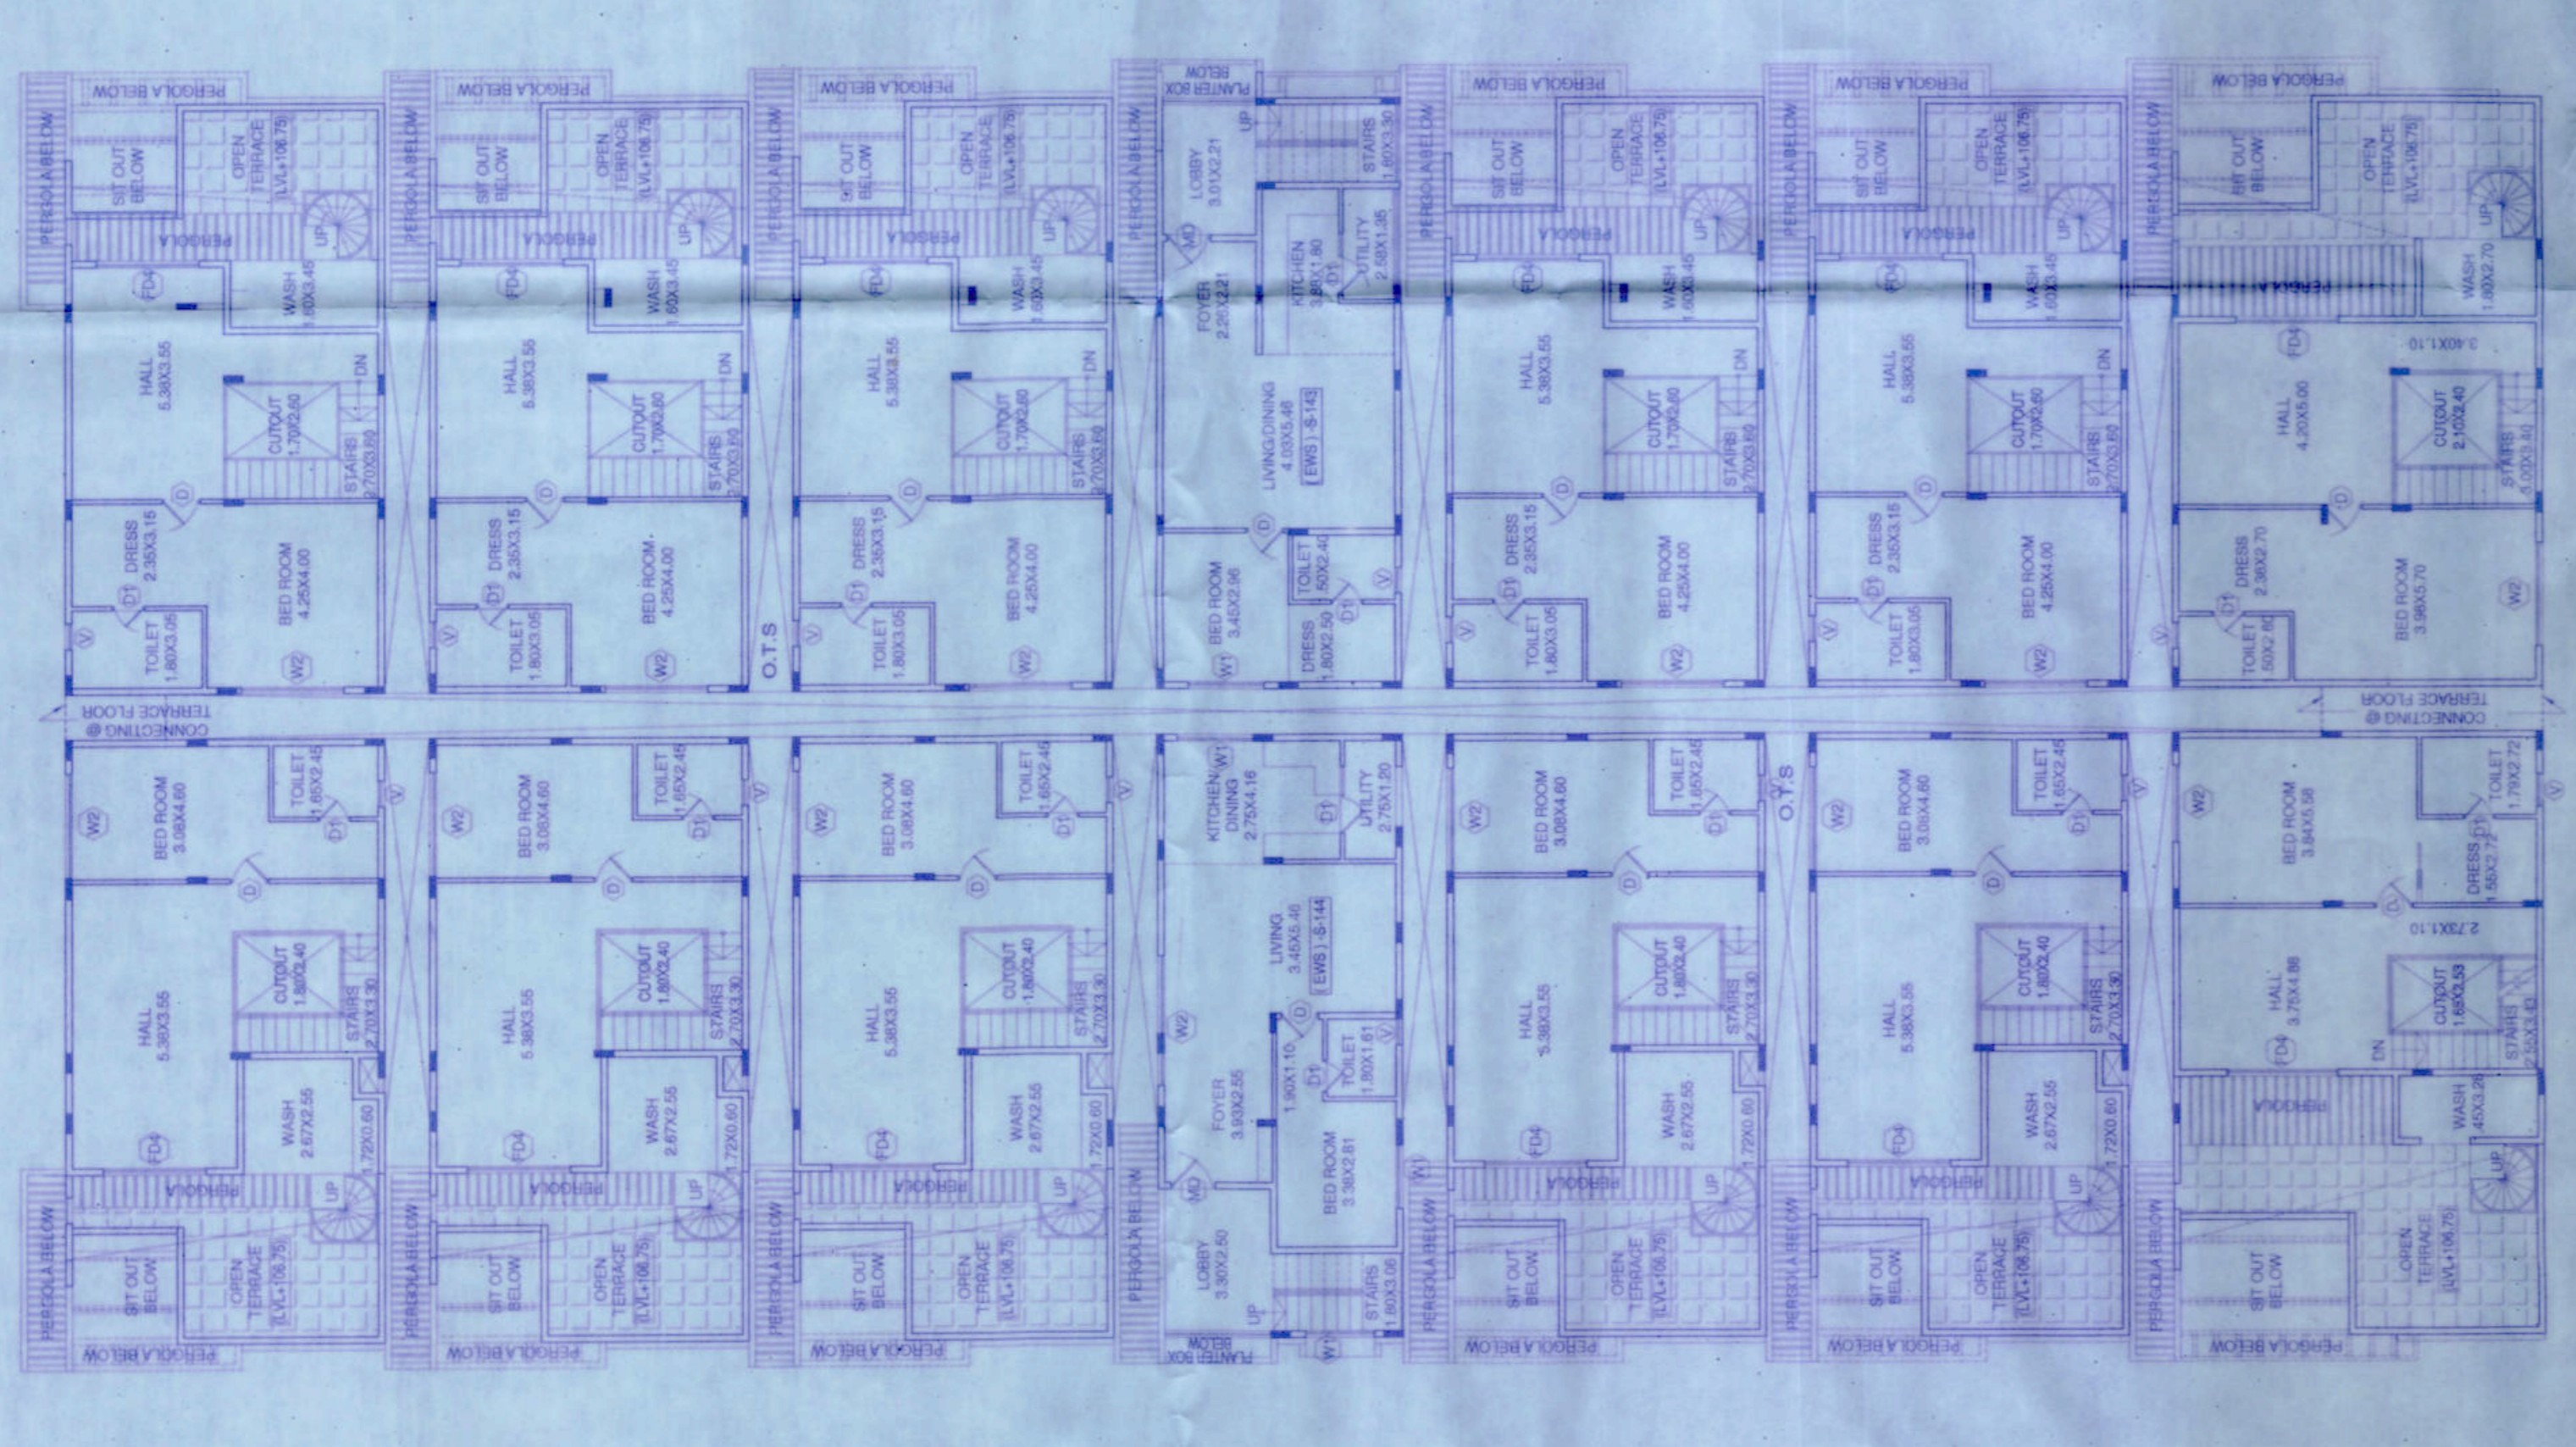


BUILDING -06
SECOND FLOOR PLAN (LVL 106.75)
NO OF UNITS =02NOS

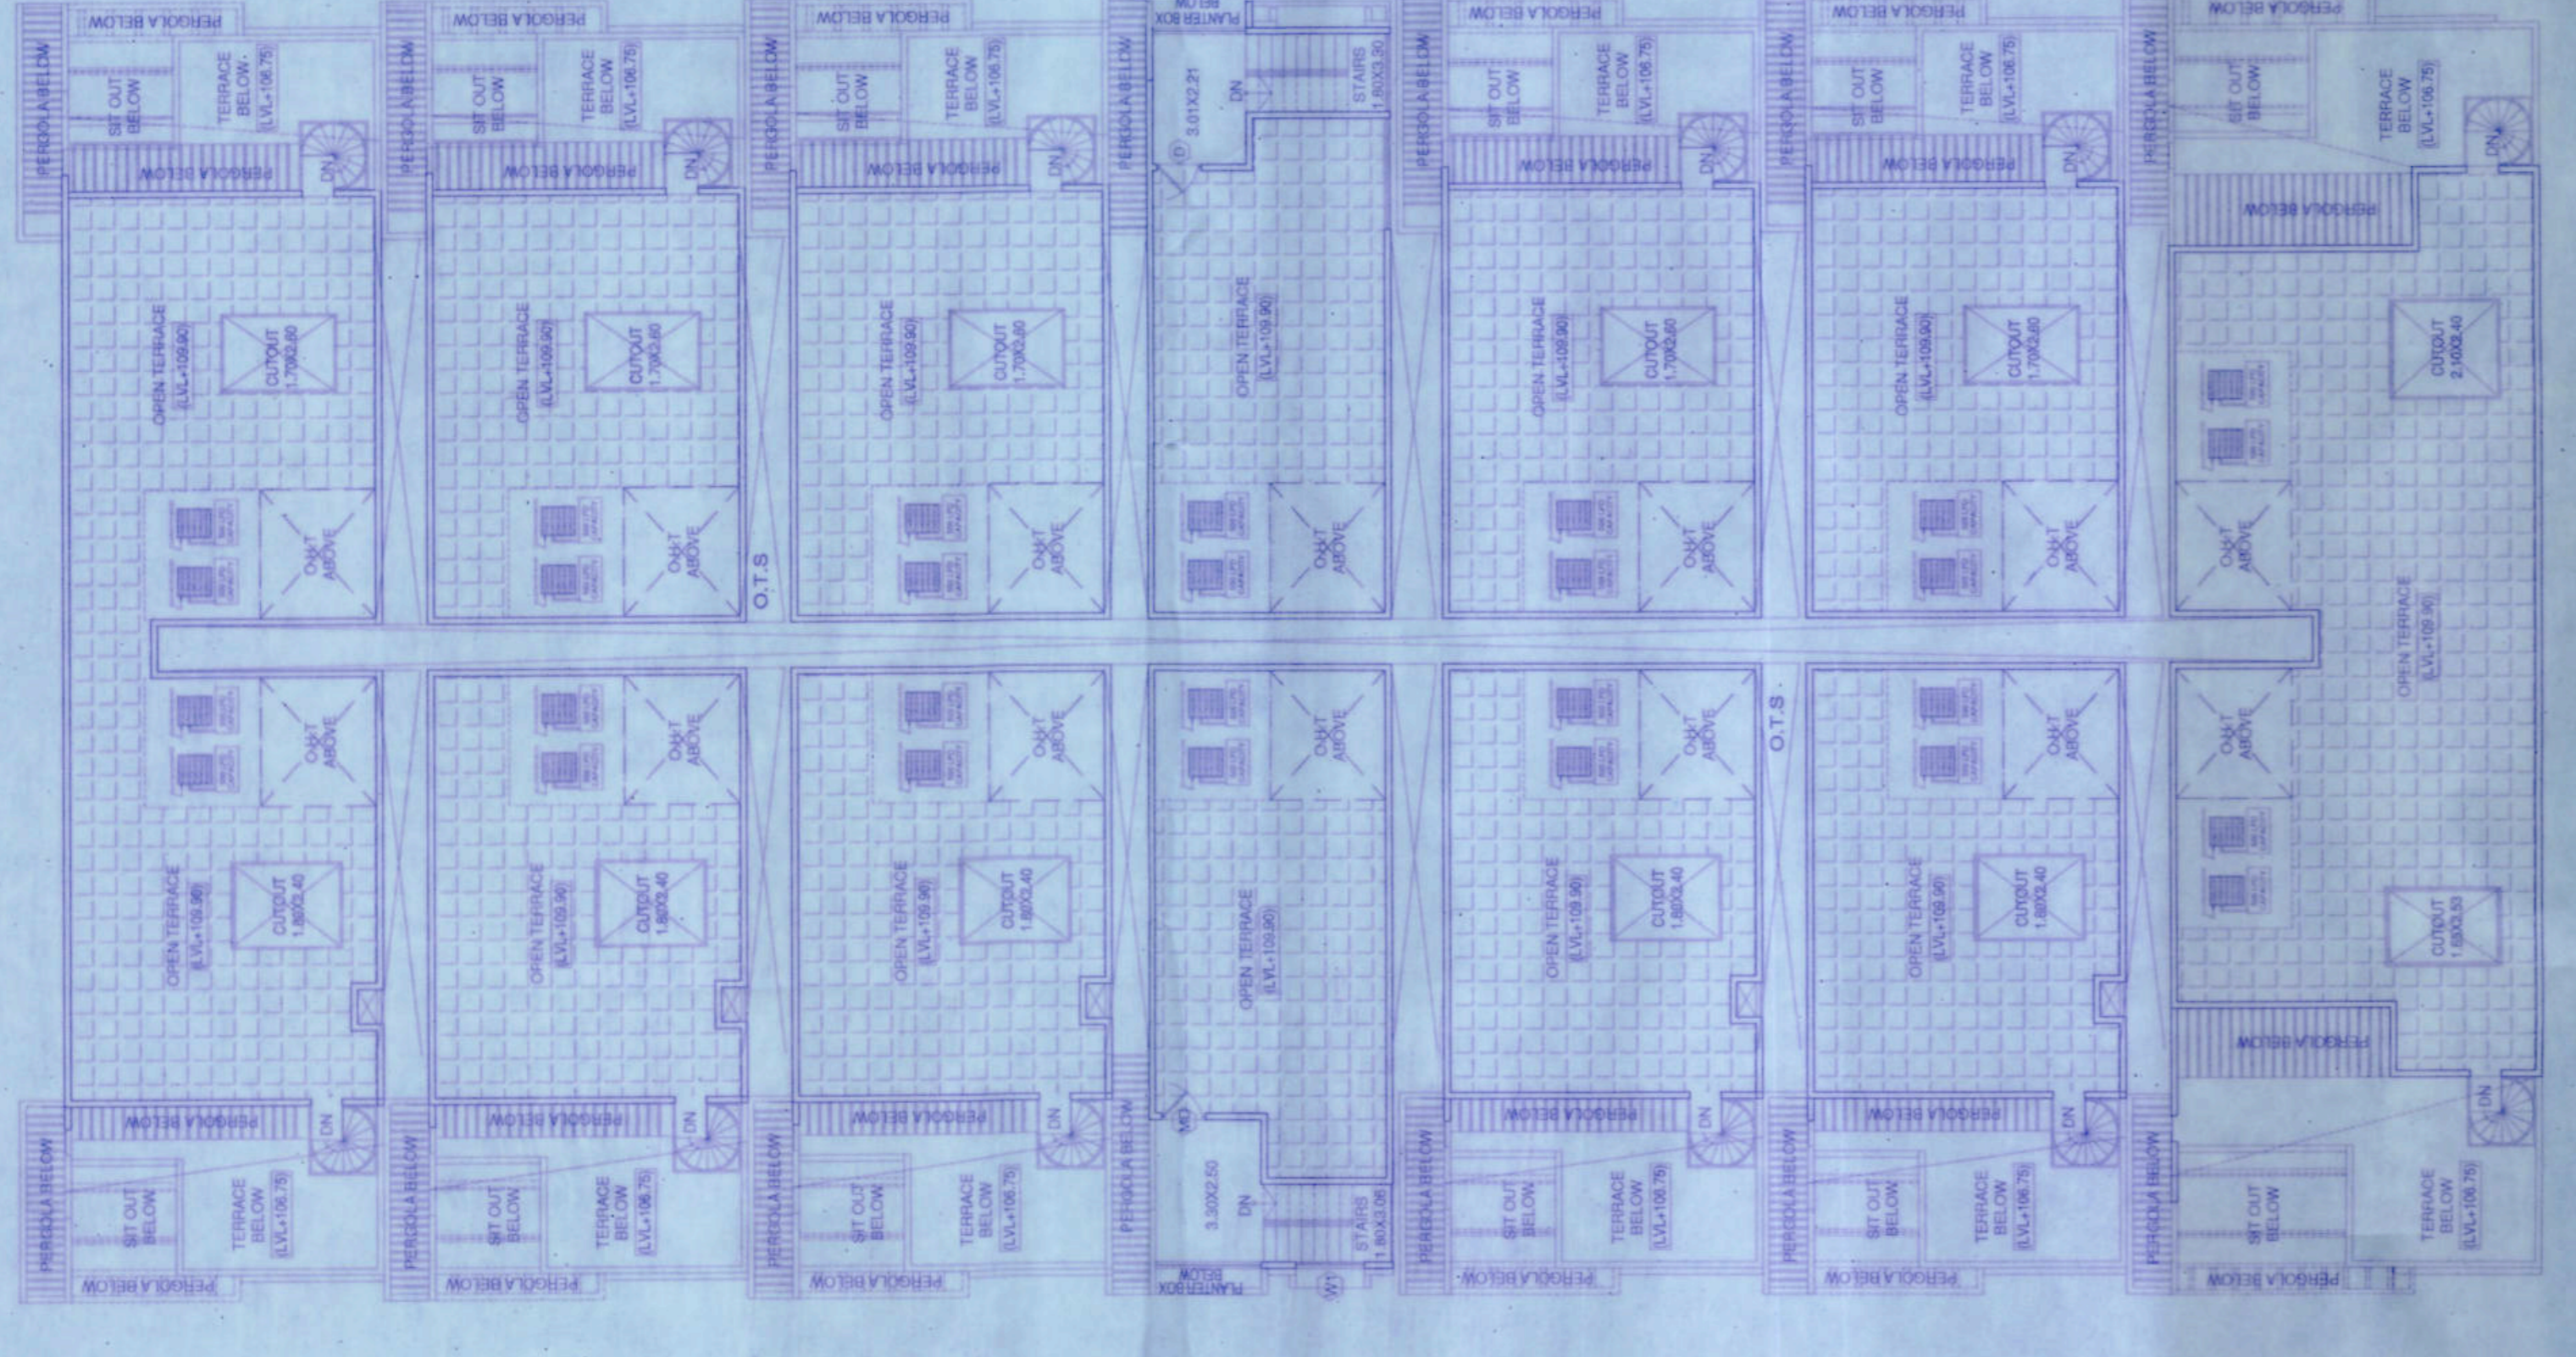


BUILDING -06
TERRACE FLOOR PLAN (LVL 109.90)

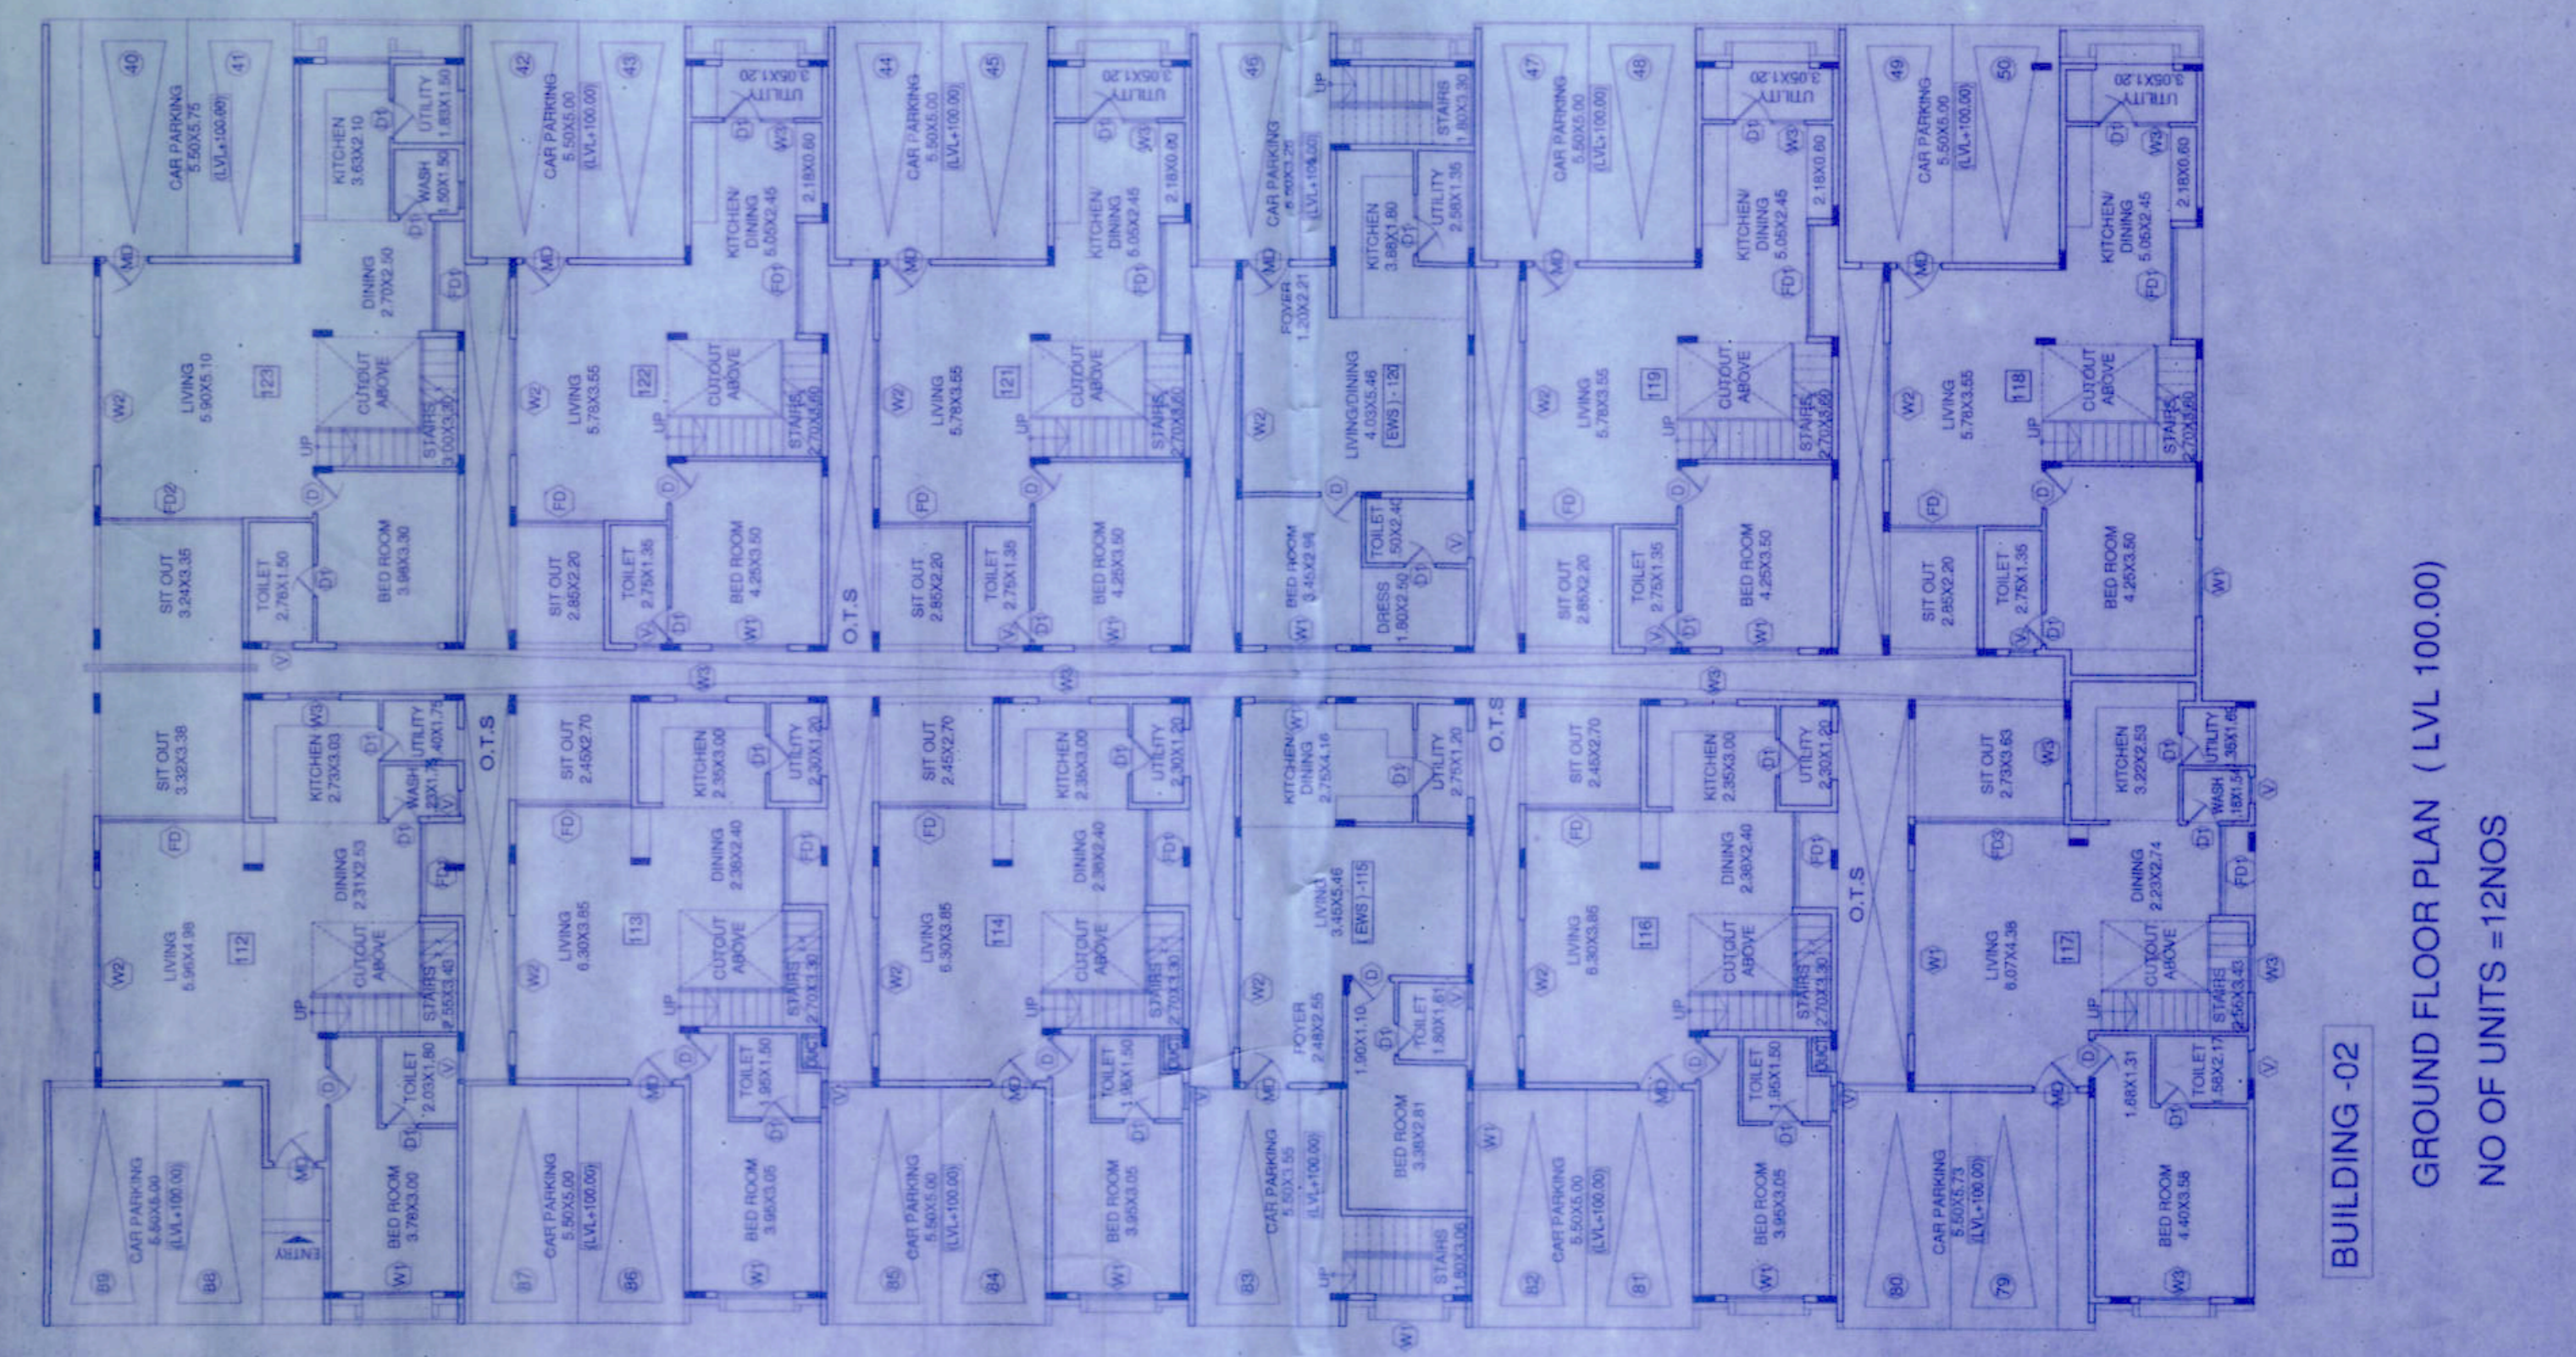


BUILDING -02
GROUND FLOOR PLAN (LVL 100.00)
NO OF UNITS =12NOS

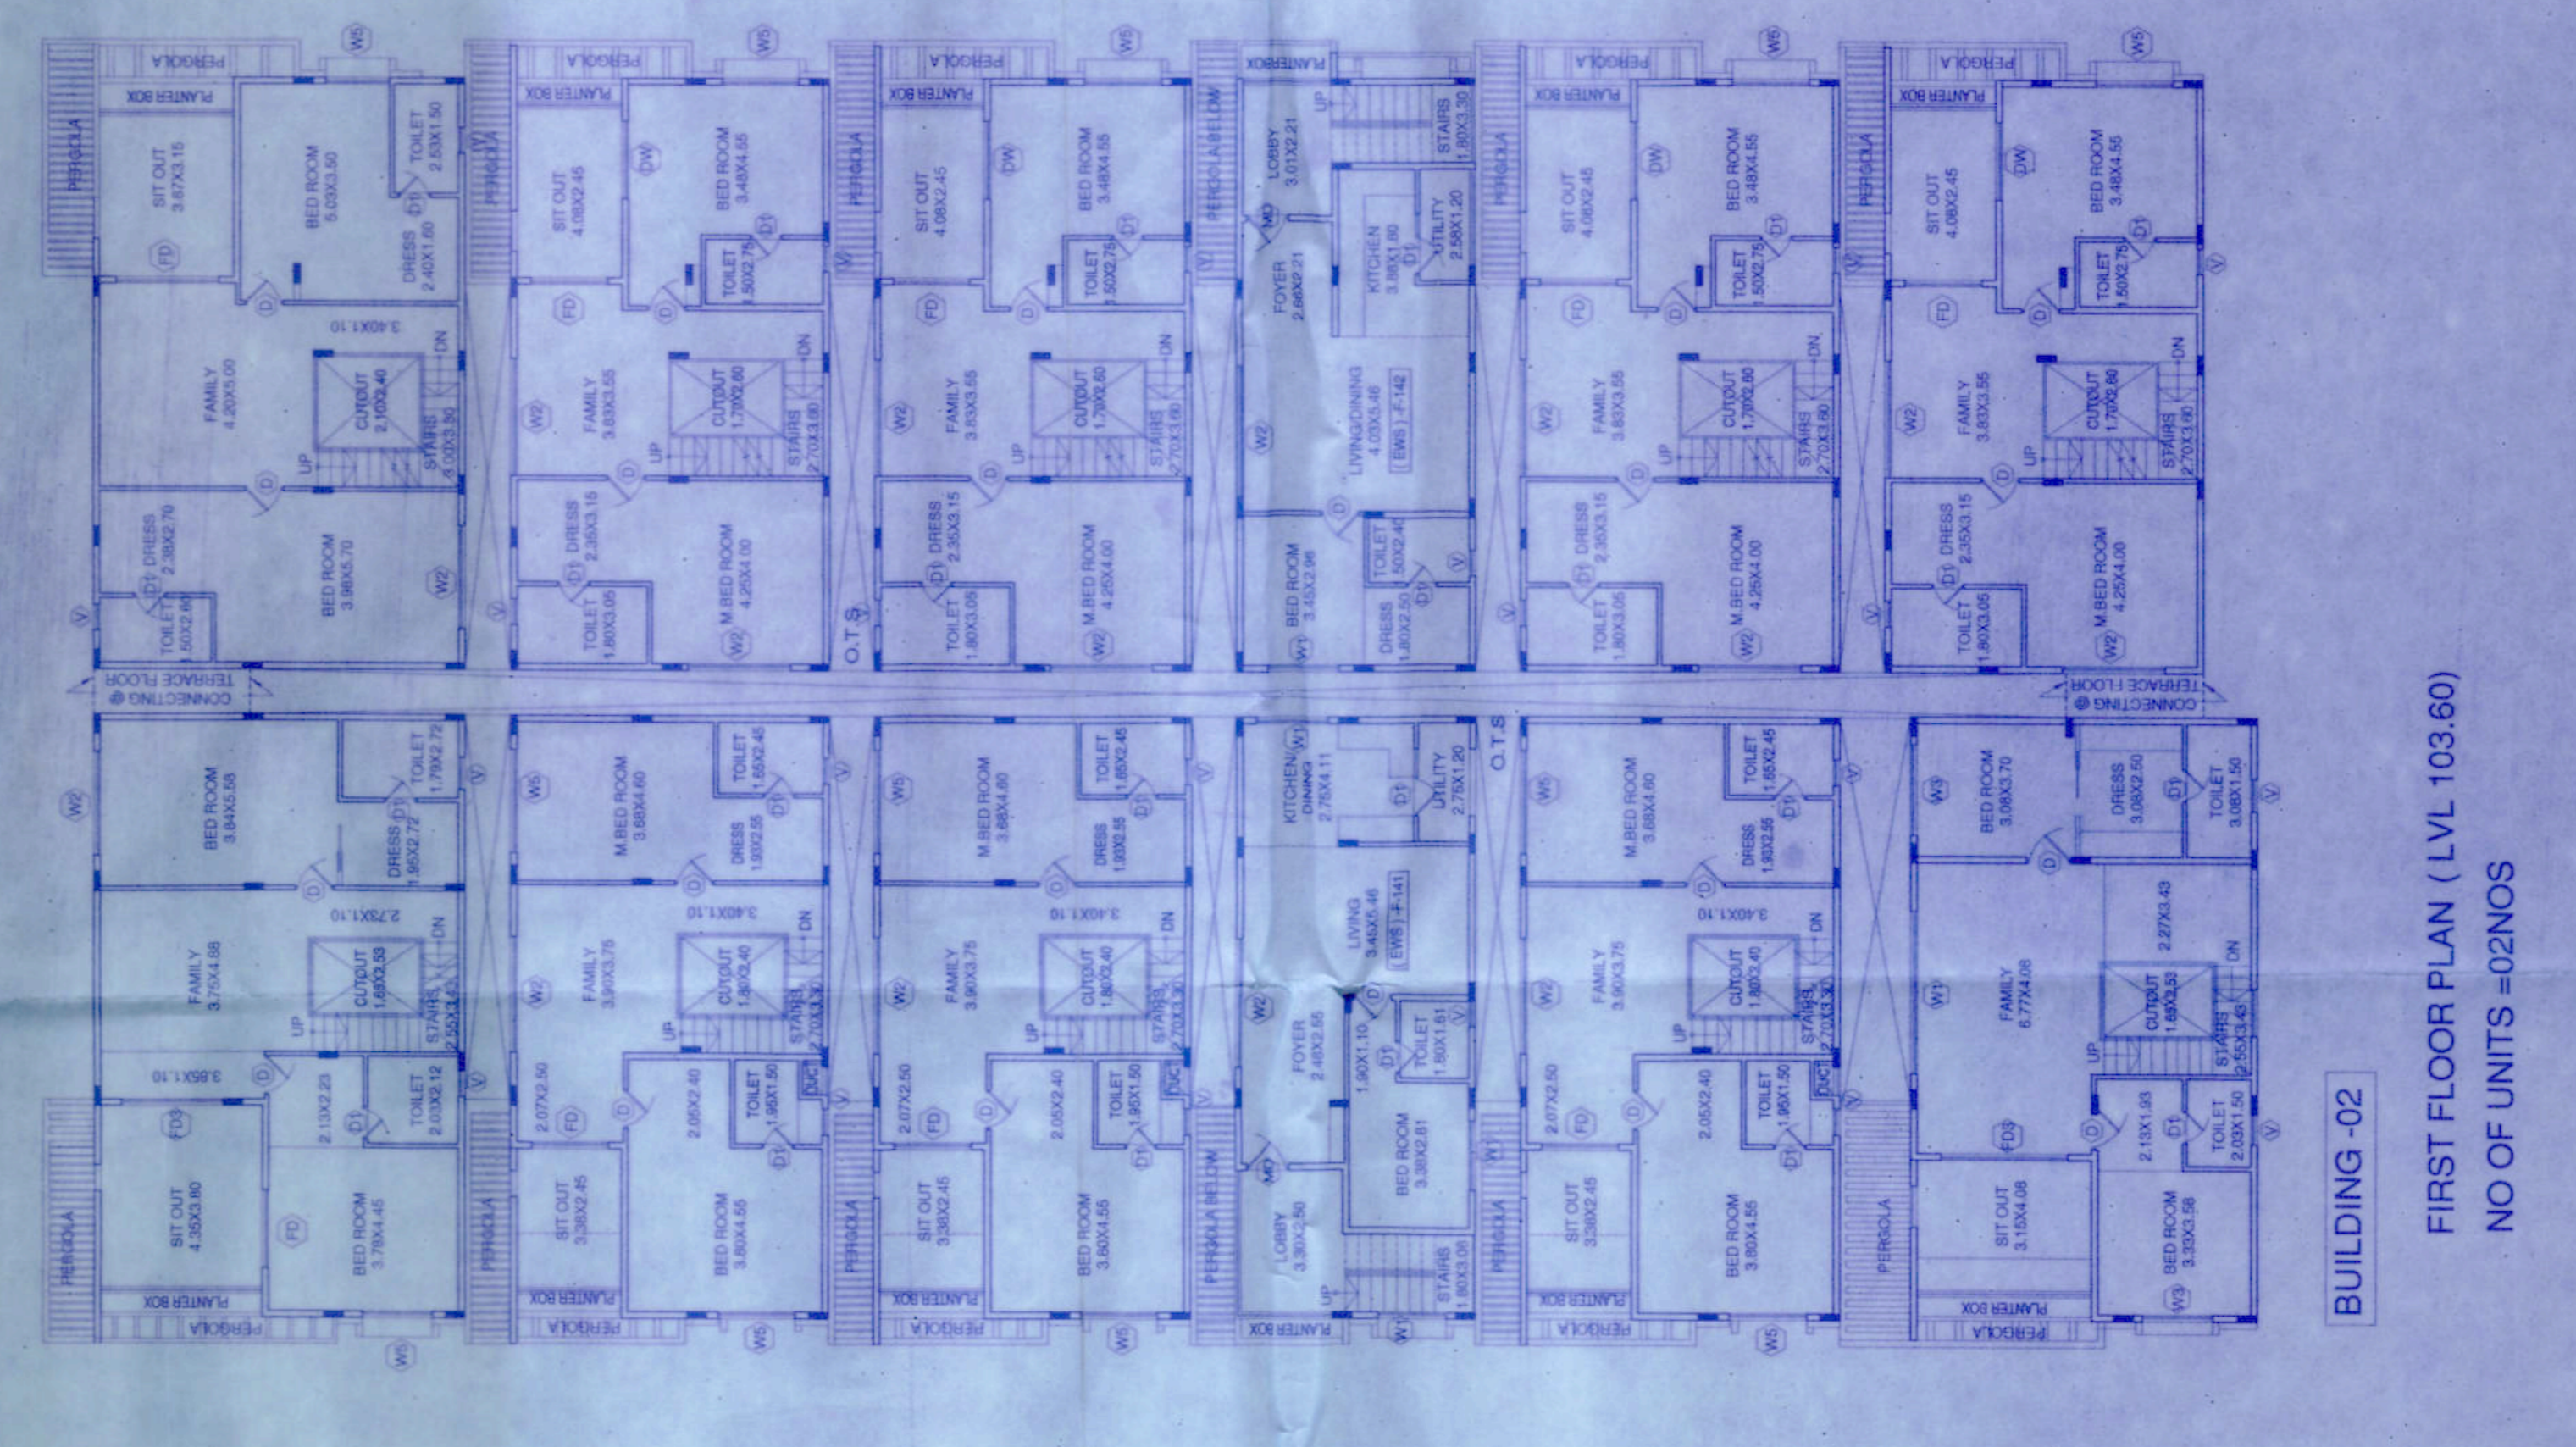

BUILDING -02
FIRST FLOOR PLAN (LVL 103.60)
NO OF UNITS =02NOS

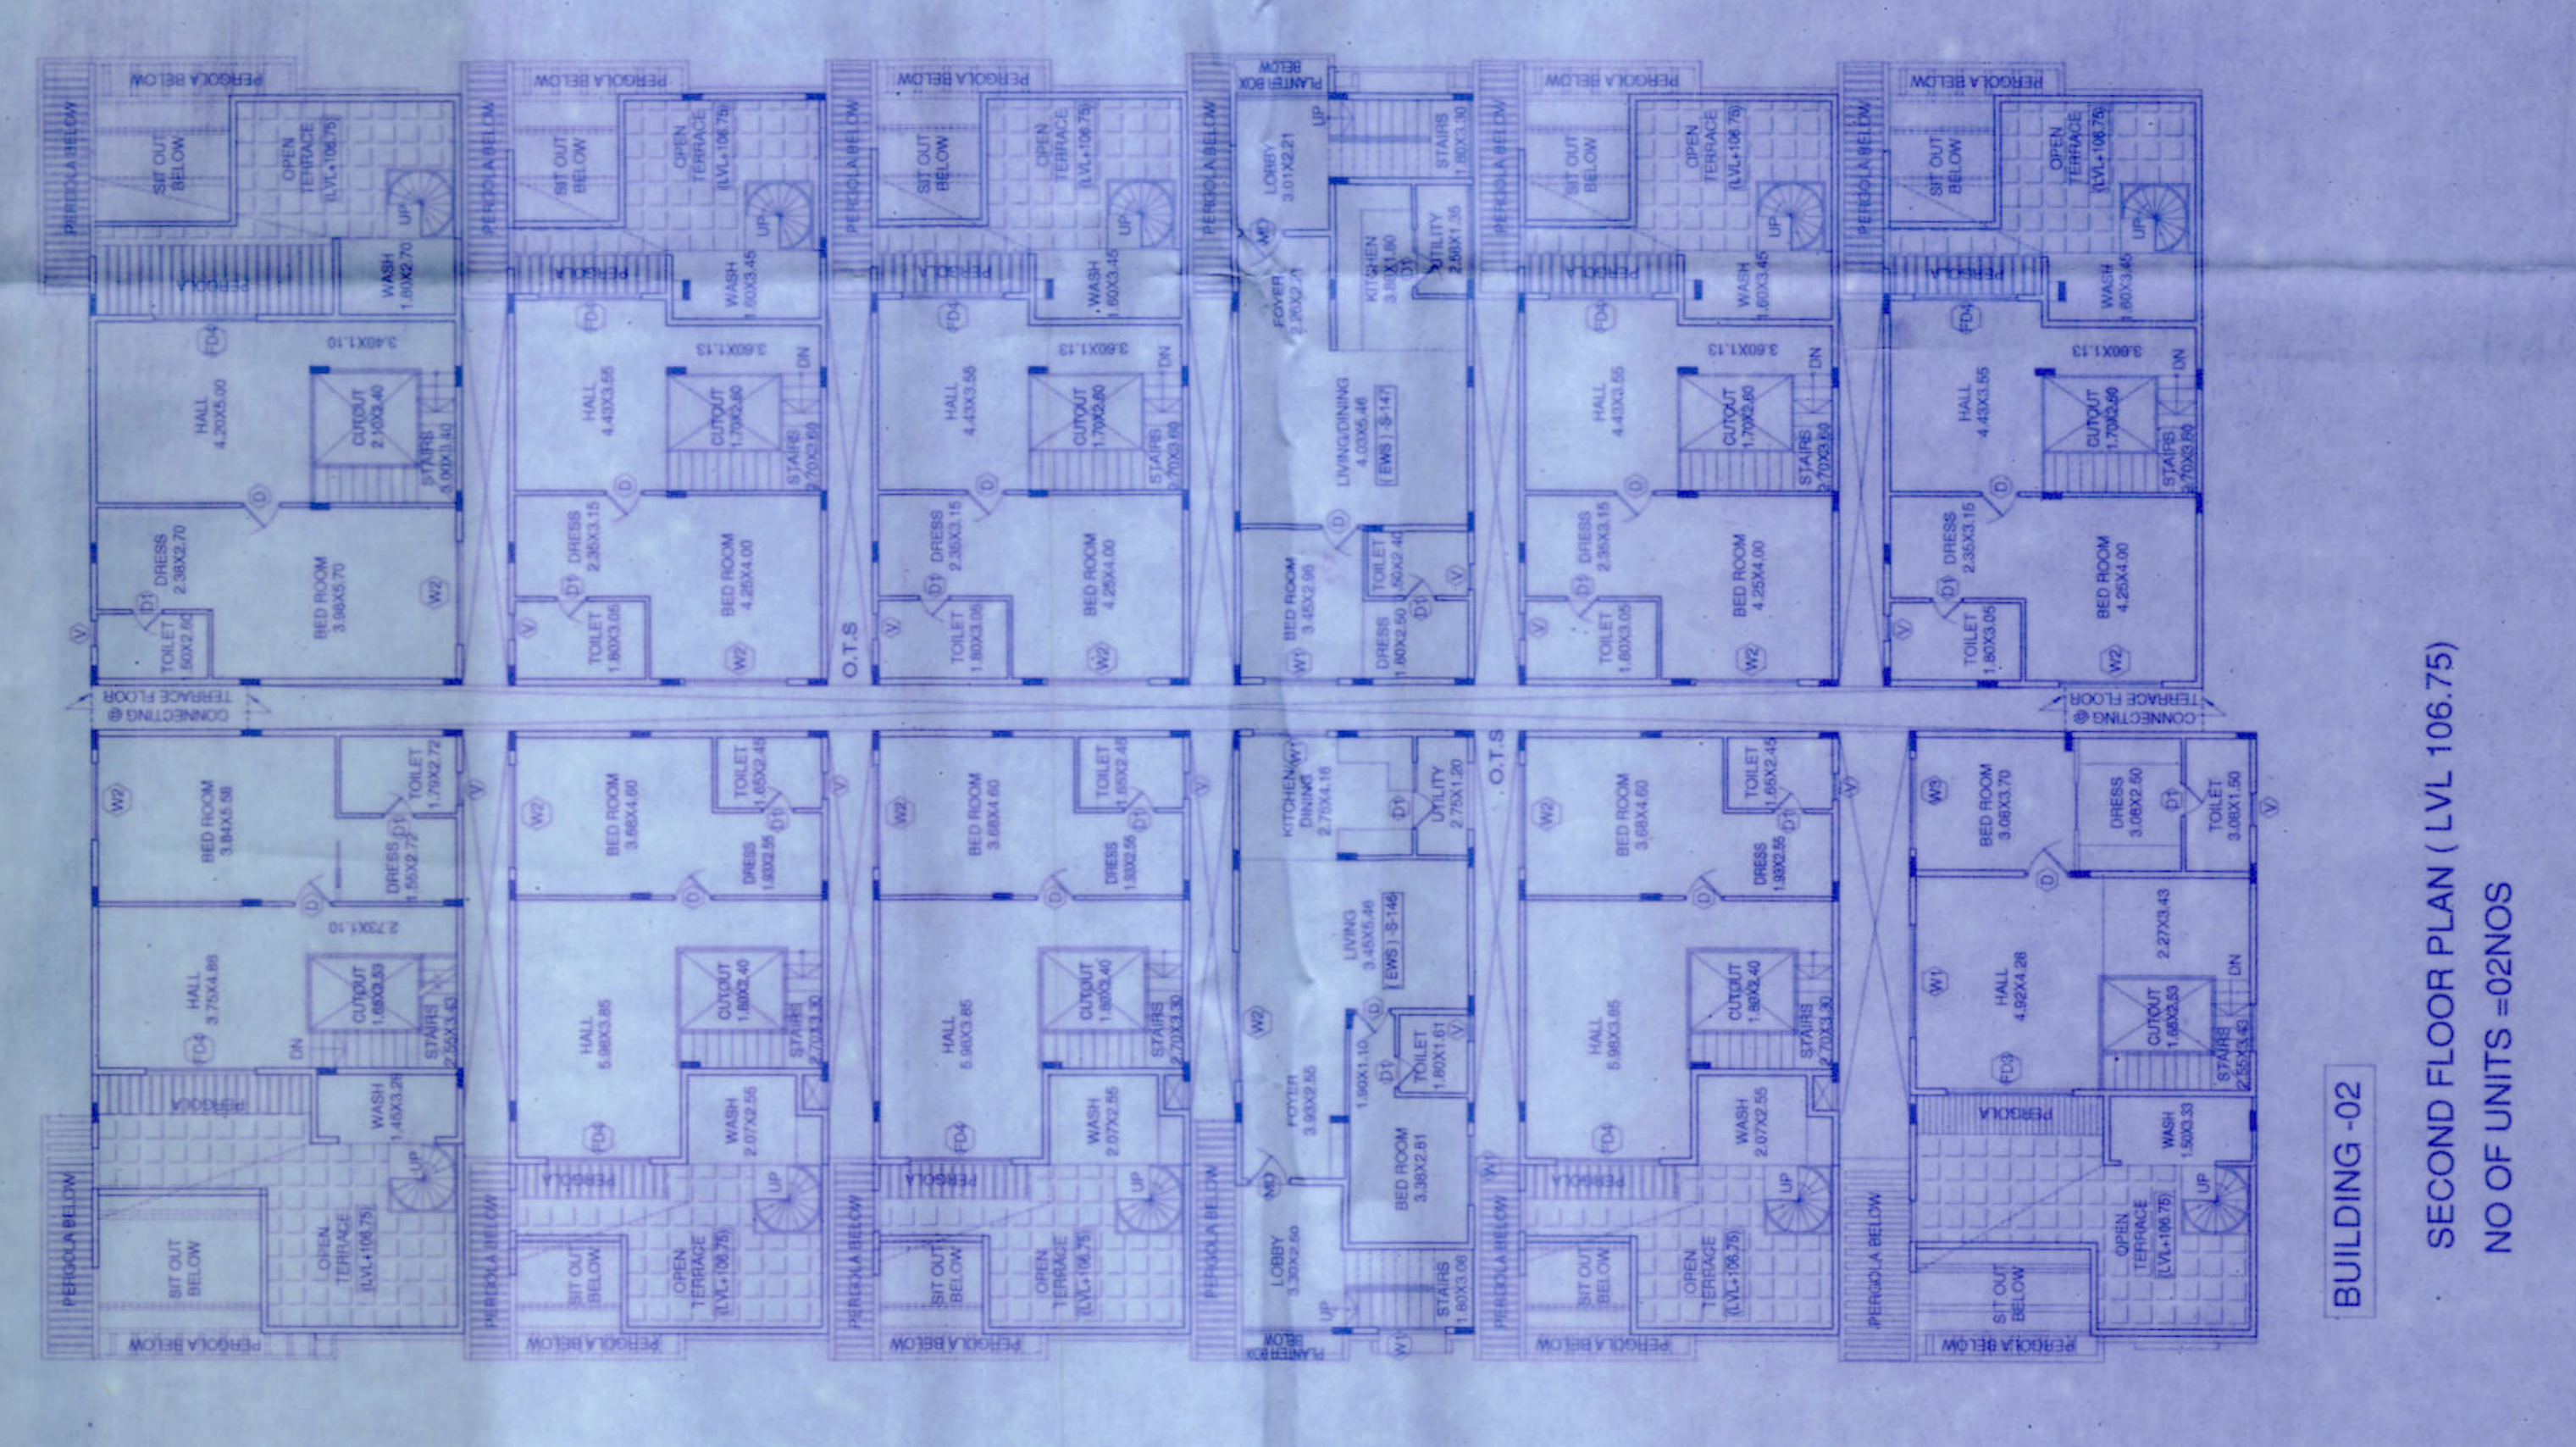

BUILDING -02
SECOND FLOOR PLAN (LVL 106.75)
NO OF UNITS =02NOS

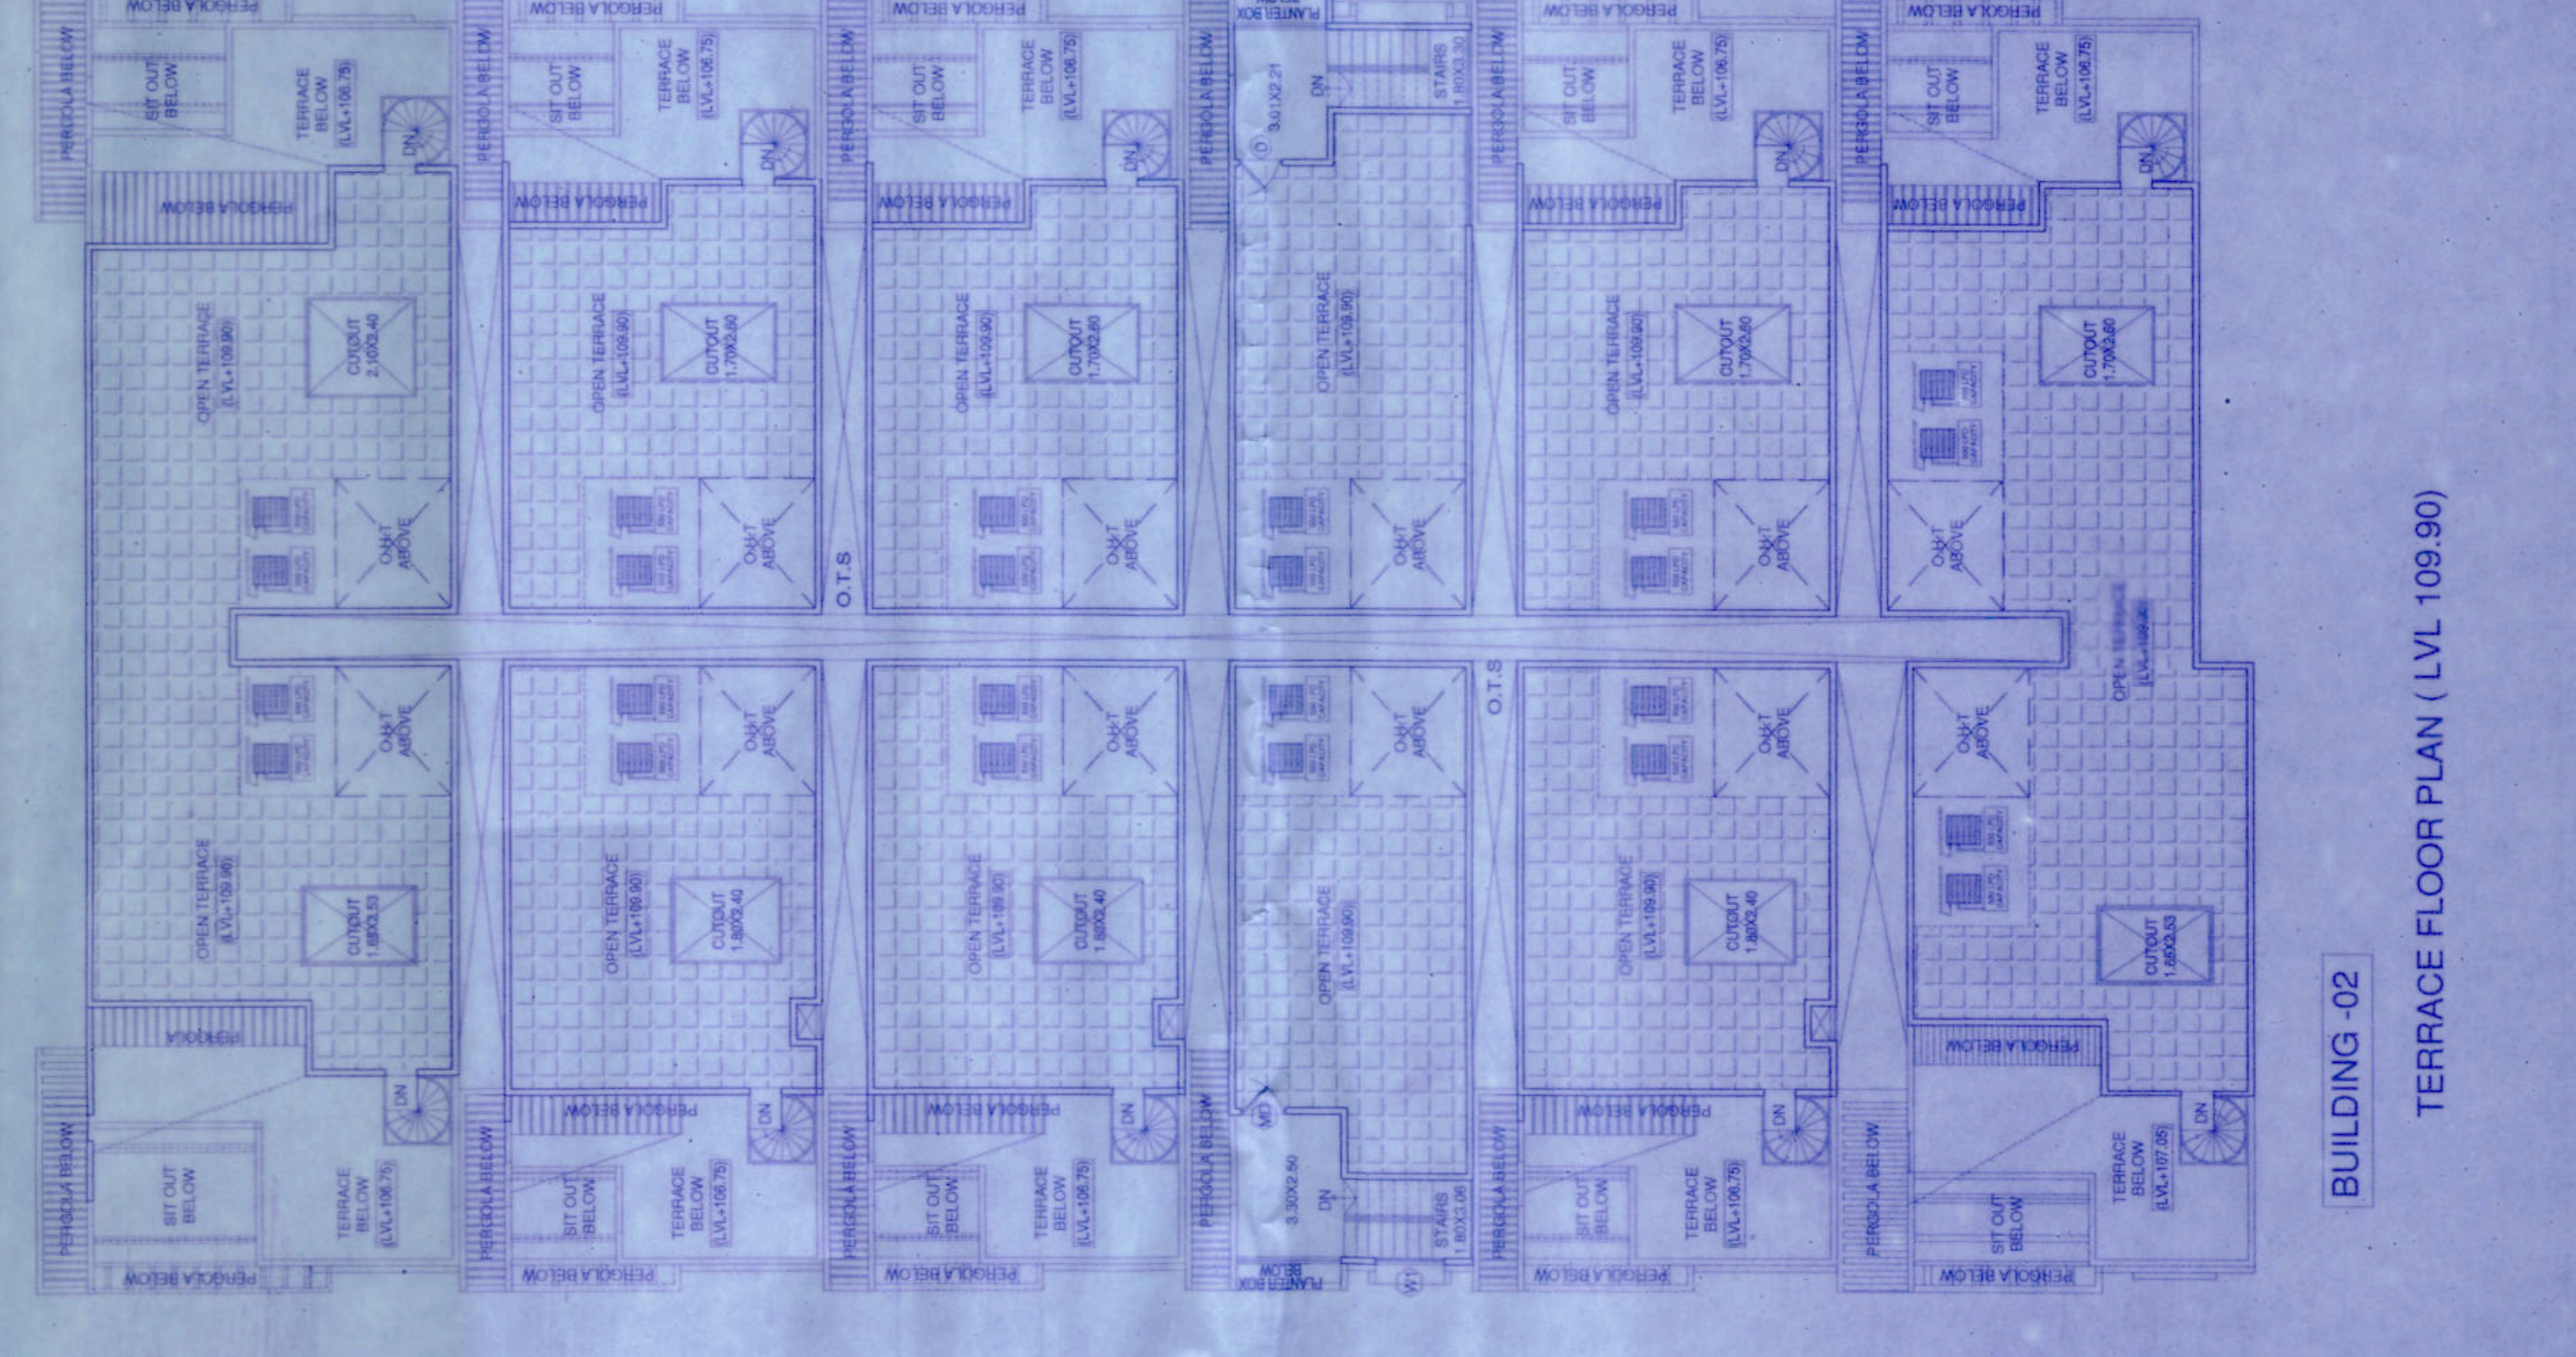

BUILDING -02
TERRACE FLOOR PLAN (LVL 109.90)

- 1) ಈ ಕೆಳಗೆ ವಿವರಿಸಿದಂತೆ ಈ ಕೆಳಗೆ ವಿವರಿಸಿದಂತೆ ಈ ಕೆಳಗೆ ವಿವರಿಸಿದಂತೆ...
- 2) ಈ ಕೆಳಗೆ ವಿವರಿಸಿದಂತೆ ಈ ಕೆಳಗೆ ವಿವರಿಸಿದಂತೆ ಈ ಕೆಳಗೆ ವಿವರಿಸಿದಂತೆ...
FD	3.00 X 2.45	SLEND DOORS
V	0.45 X 1.05	VENTILATOR

SCHEDULE OF OPENINGS

TYPE SIZE DESCRIPTION

MD 1.00 X 2.10 ENTRANCE DOOR

DD 1.00 X 2.10 BEDROOM DOOR

TD 2.40 X 2.10 TOILET DOOR

WD 1.00 X 1.55 WINDOW

WS 1.10 X 1.55 WINDOW

WS 2.45 X 1.55 WINDOW

FD 3.35 X 2.45 SLEND DOORS

FD 2.40 X 2.45 SLEND DOORS

FD 3.35 X 2.45 SLEND DOORS

FD 3.00 X 2.45 SLEND DOORS

V 0.45 X 1.05 VENTILATOR

OTHER SIGNATURE: _____

M/S. SURYA BUILDERS AND DEVELOPERS.
By: ITS MANAGING PARTNERS

1. M. T. MAHESHWARA REDDY

P. V. BHASKAR REDDY

2. M. P. VIJAYA BHASKAR REDDY

(G.P.) HOLDER FOR
M. M. SATISH KUMAR & OTHERS

ARCHITECT'S SIGNATURE: _____

N. GANESH R.E. CIV.
Regd Eng B.C. 0813/RE-428817/18

SCALE: 1:100
NO OF SHEET: 04 OF 09

NOTE: ALL DIMENSIONS ARE IN METERS.

JOB TITLE: _____


DRAWING TITLE: BUILDING -02 & 06

GROUND FIRST SECOND & TERRACE FLOOR PLAN


SANCTIONING AUTHORITY: _____

BANGALORE DEVELOPMENT AUTHORITY
T. CHOWDAM ROAD,
KUMARA PARK WEST, BANGALORE - 20.


PROPOSED RESIDENTIAL (ROW) HOUSE BUILDING
AT SY NO: 452, 453, 454, 455, 457, 458, 459,
CHICKENKUNDI VILLAGE, SARAPUR HOBBI,
ANKAL TALUK, BANGALORE.

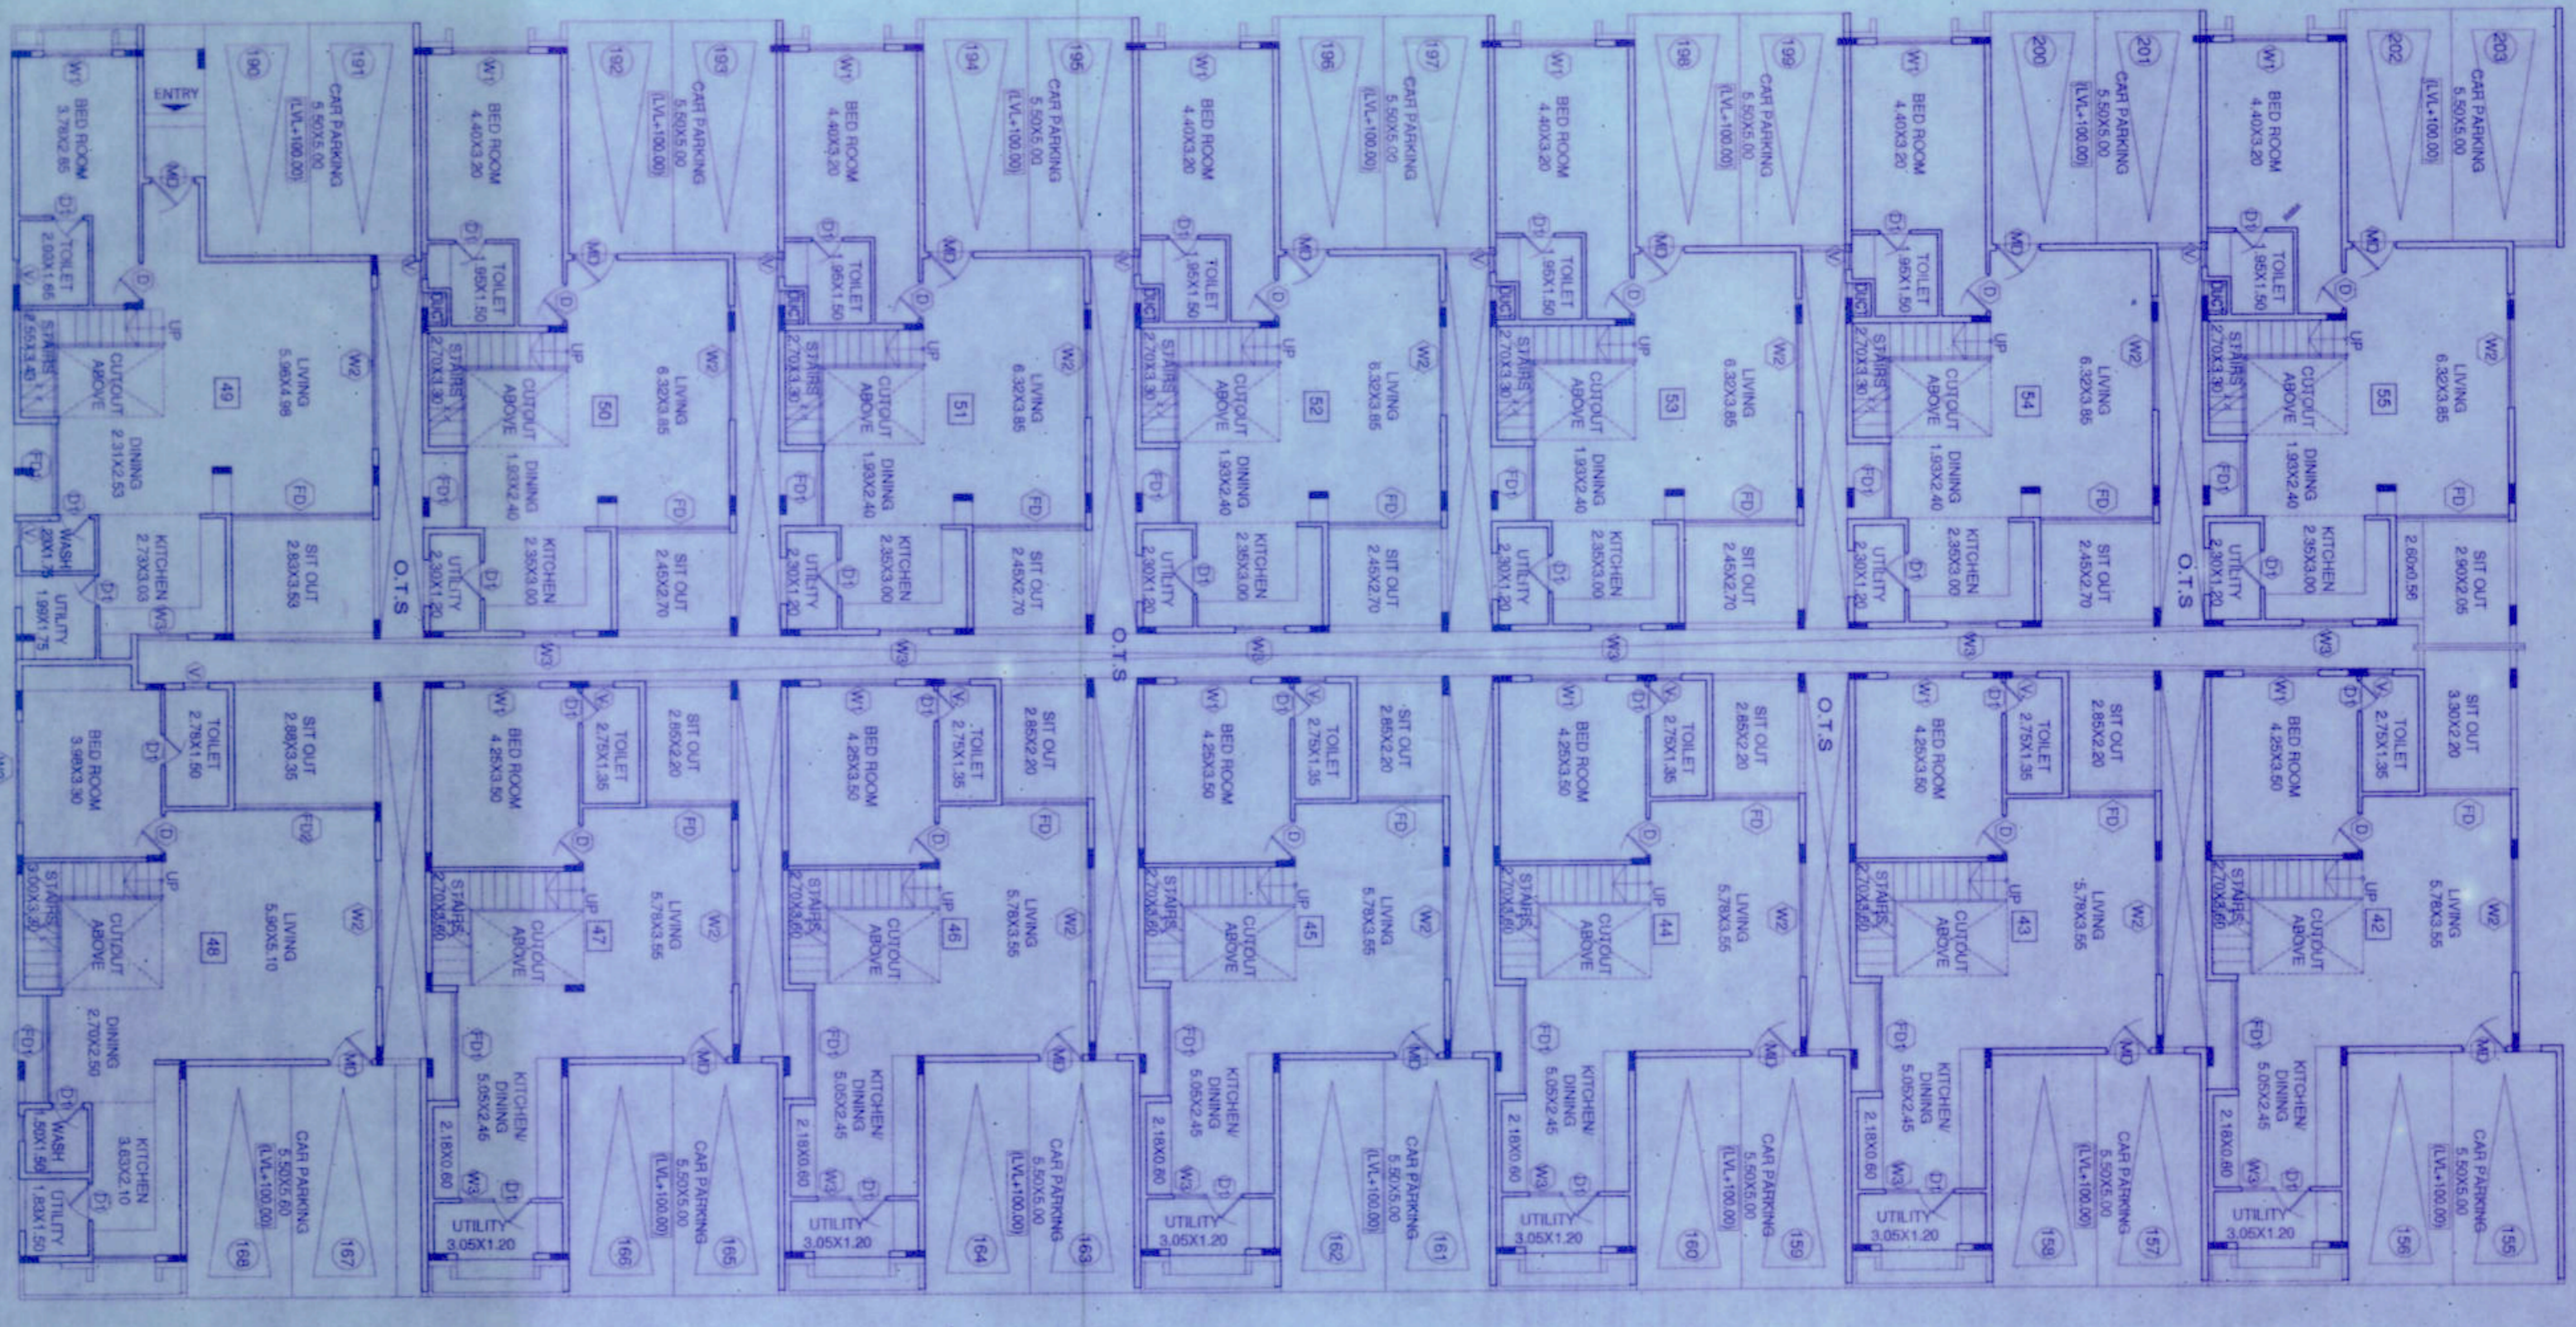


BUILDING -08
GROUND FLOOR PLAN (LVL 100.00)
NO OF UNITS =14NOS

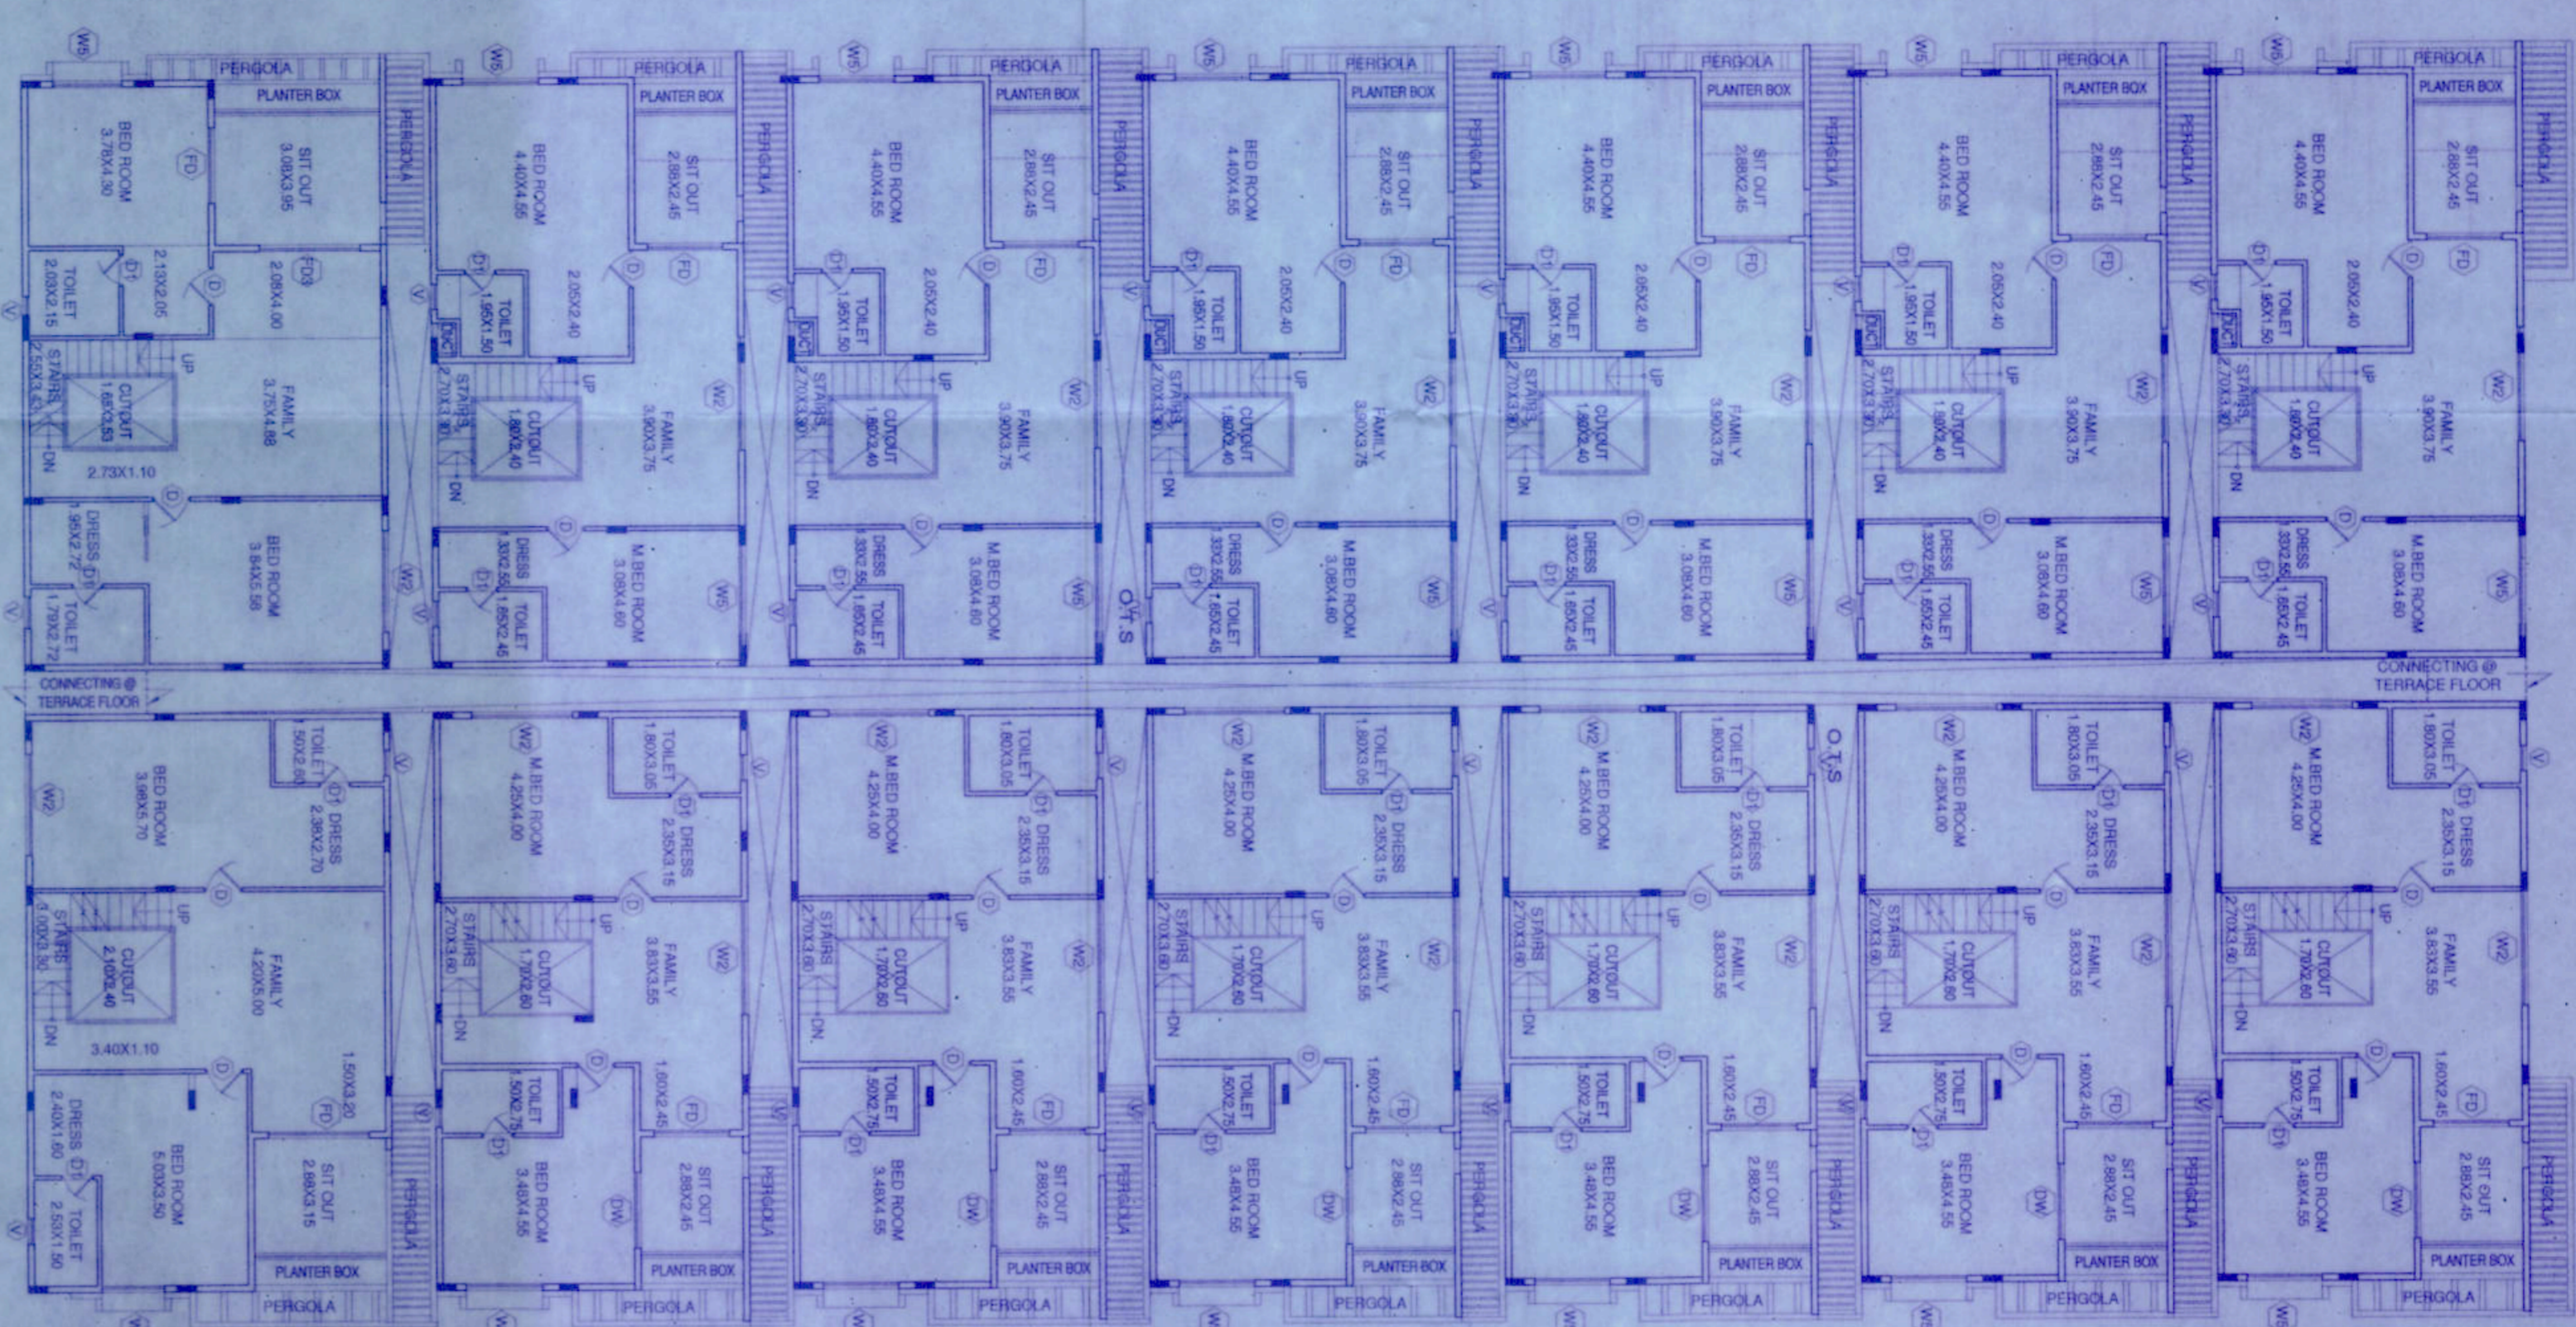


BUILDING -08
FIRST FLOOR PLAN (LVL 103.60)

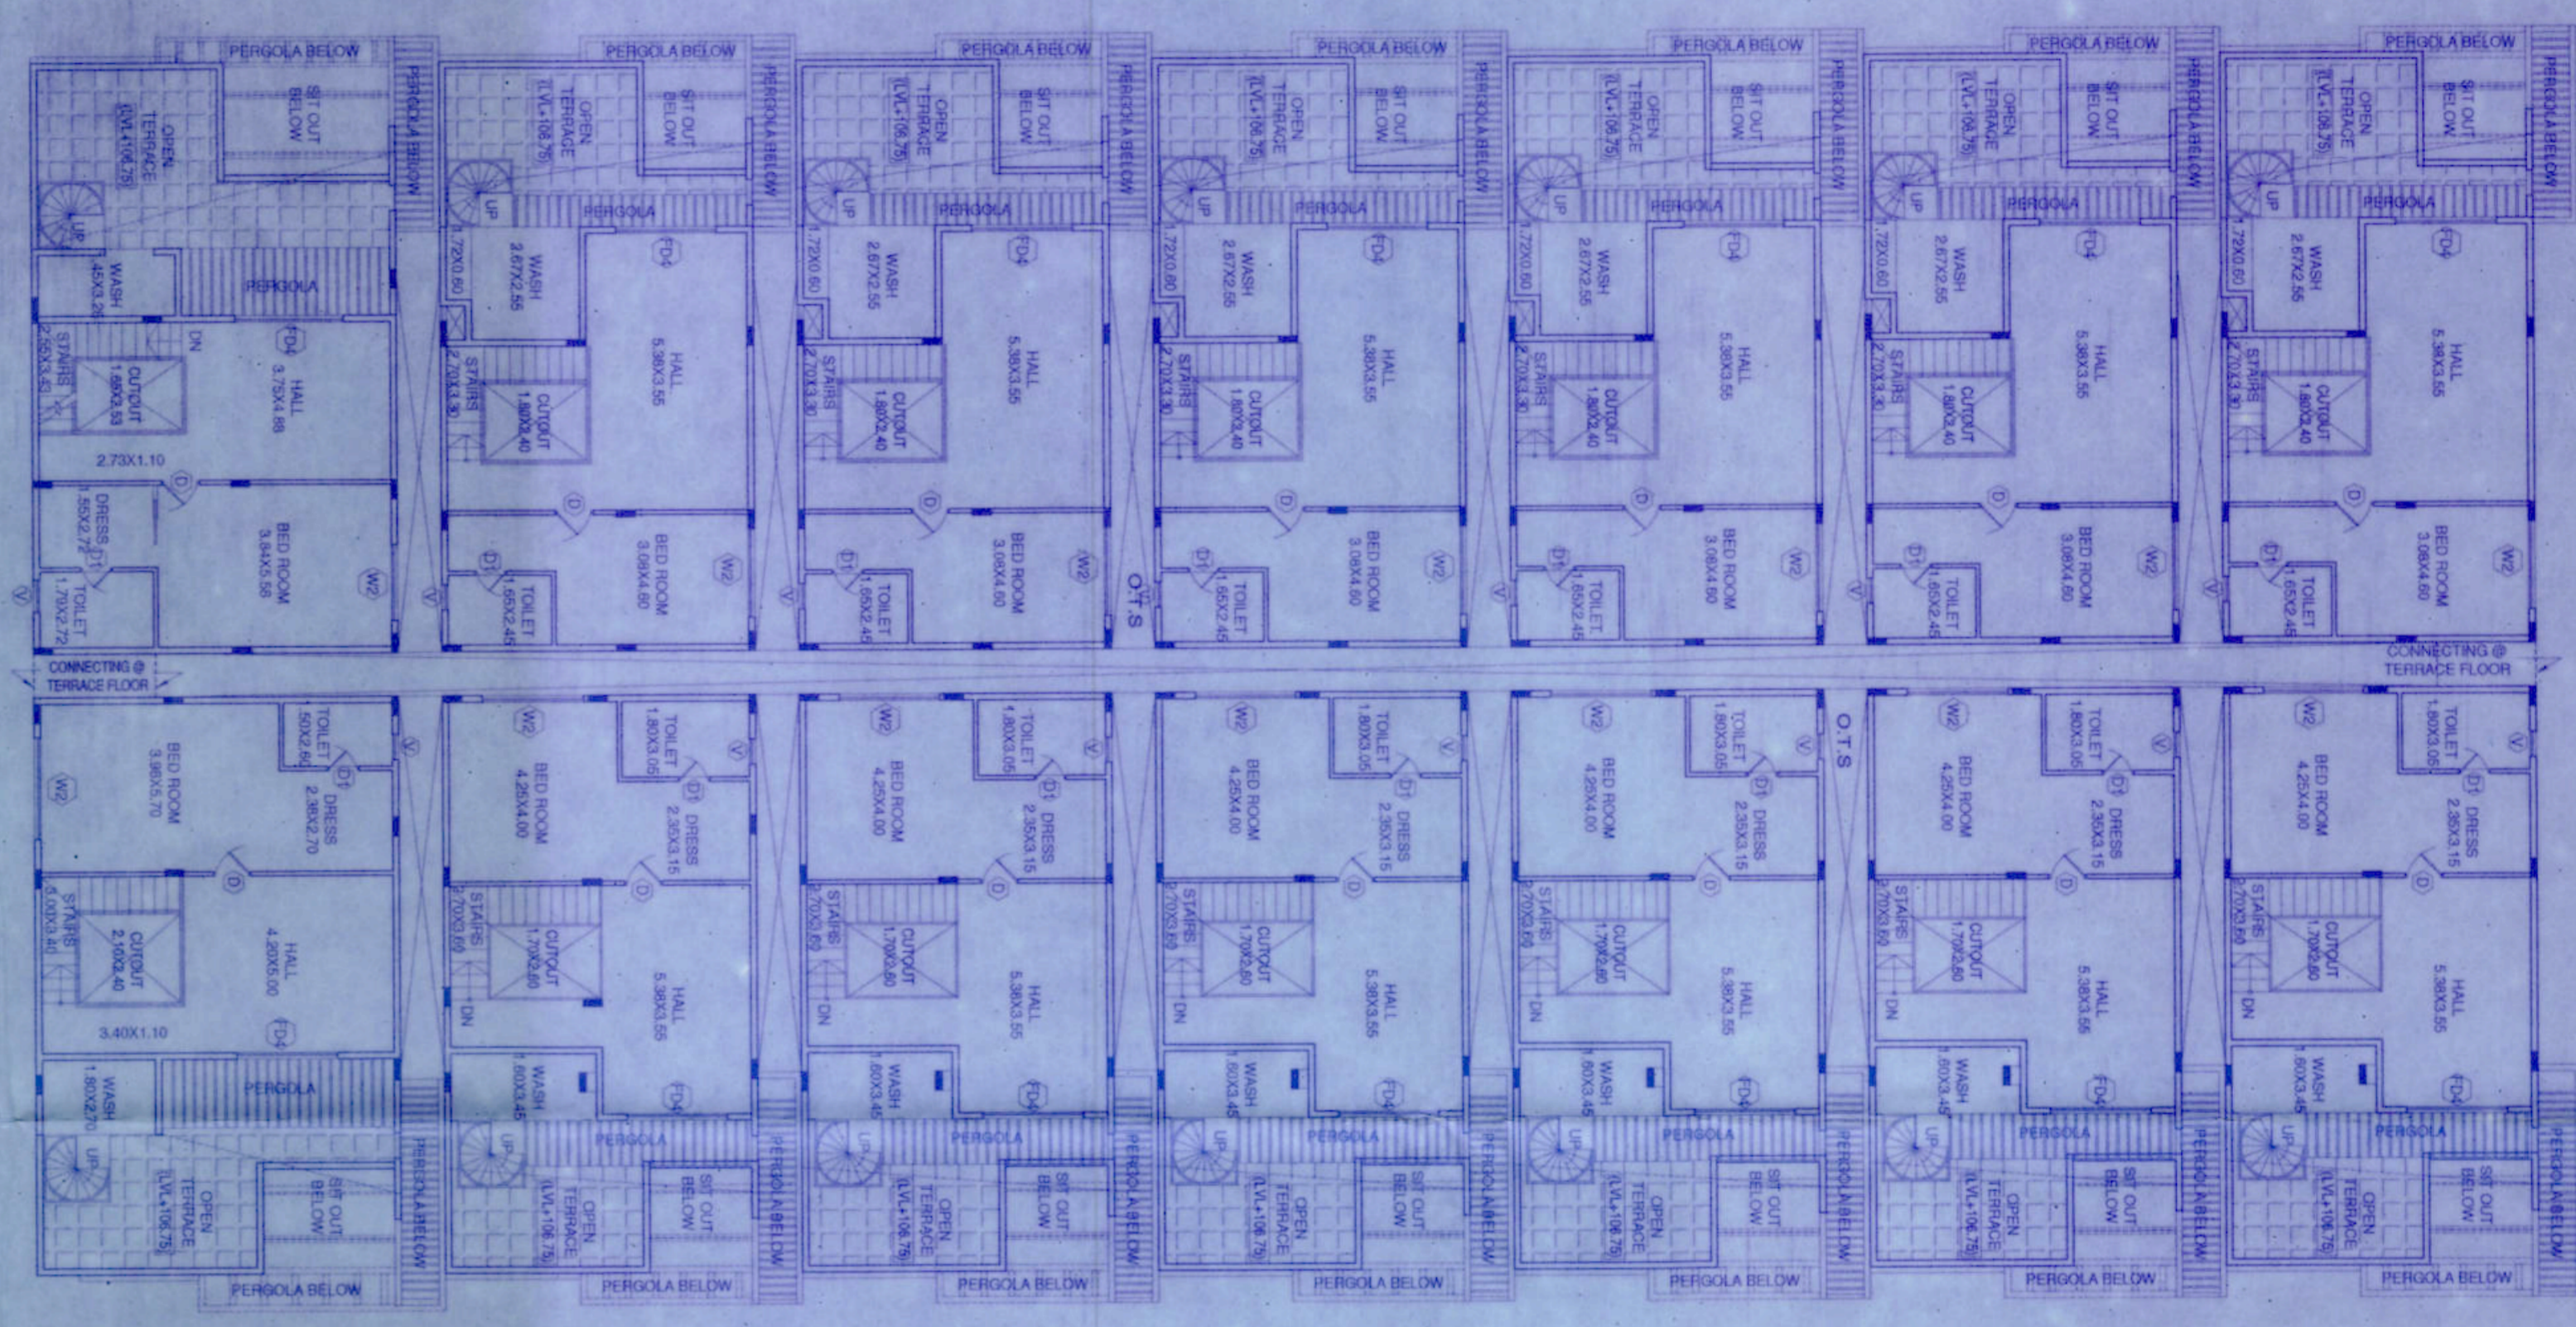


BUILDING -08
SECOND FLOOR PLAN (LVL 106.75)

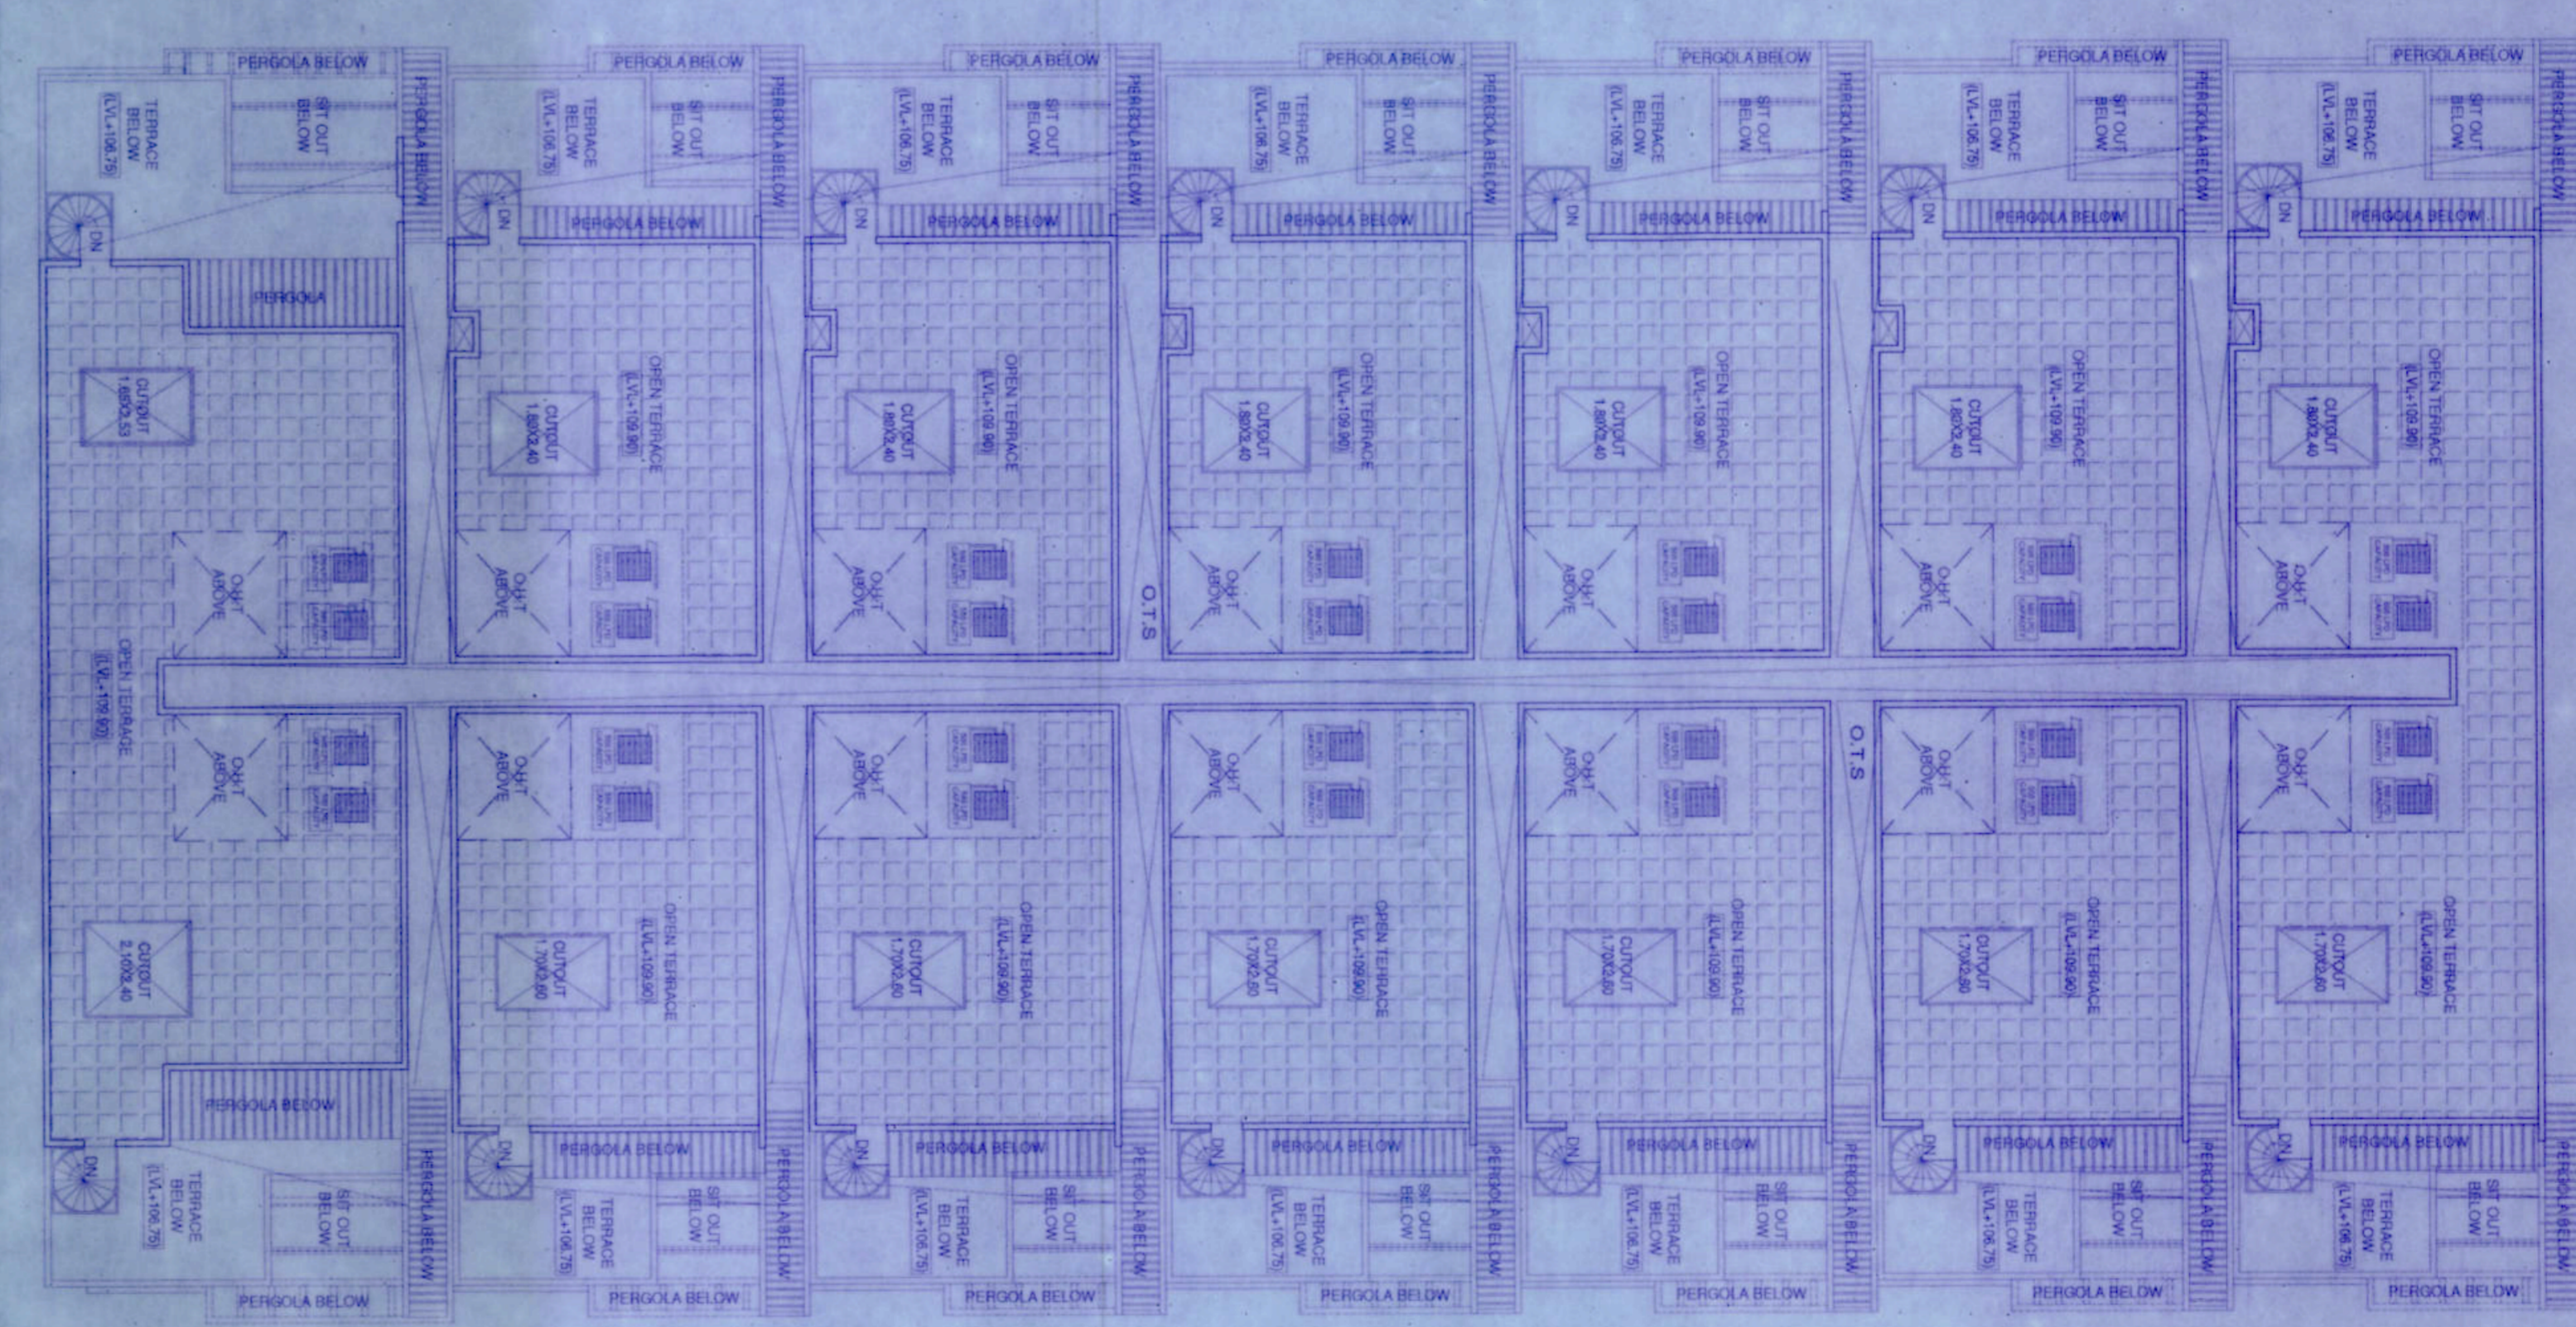


BUILDING -08
TERRACE FLOOR PLAN (LVL 109.90)

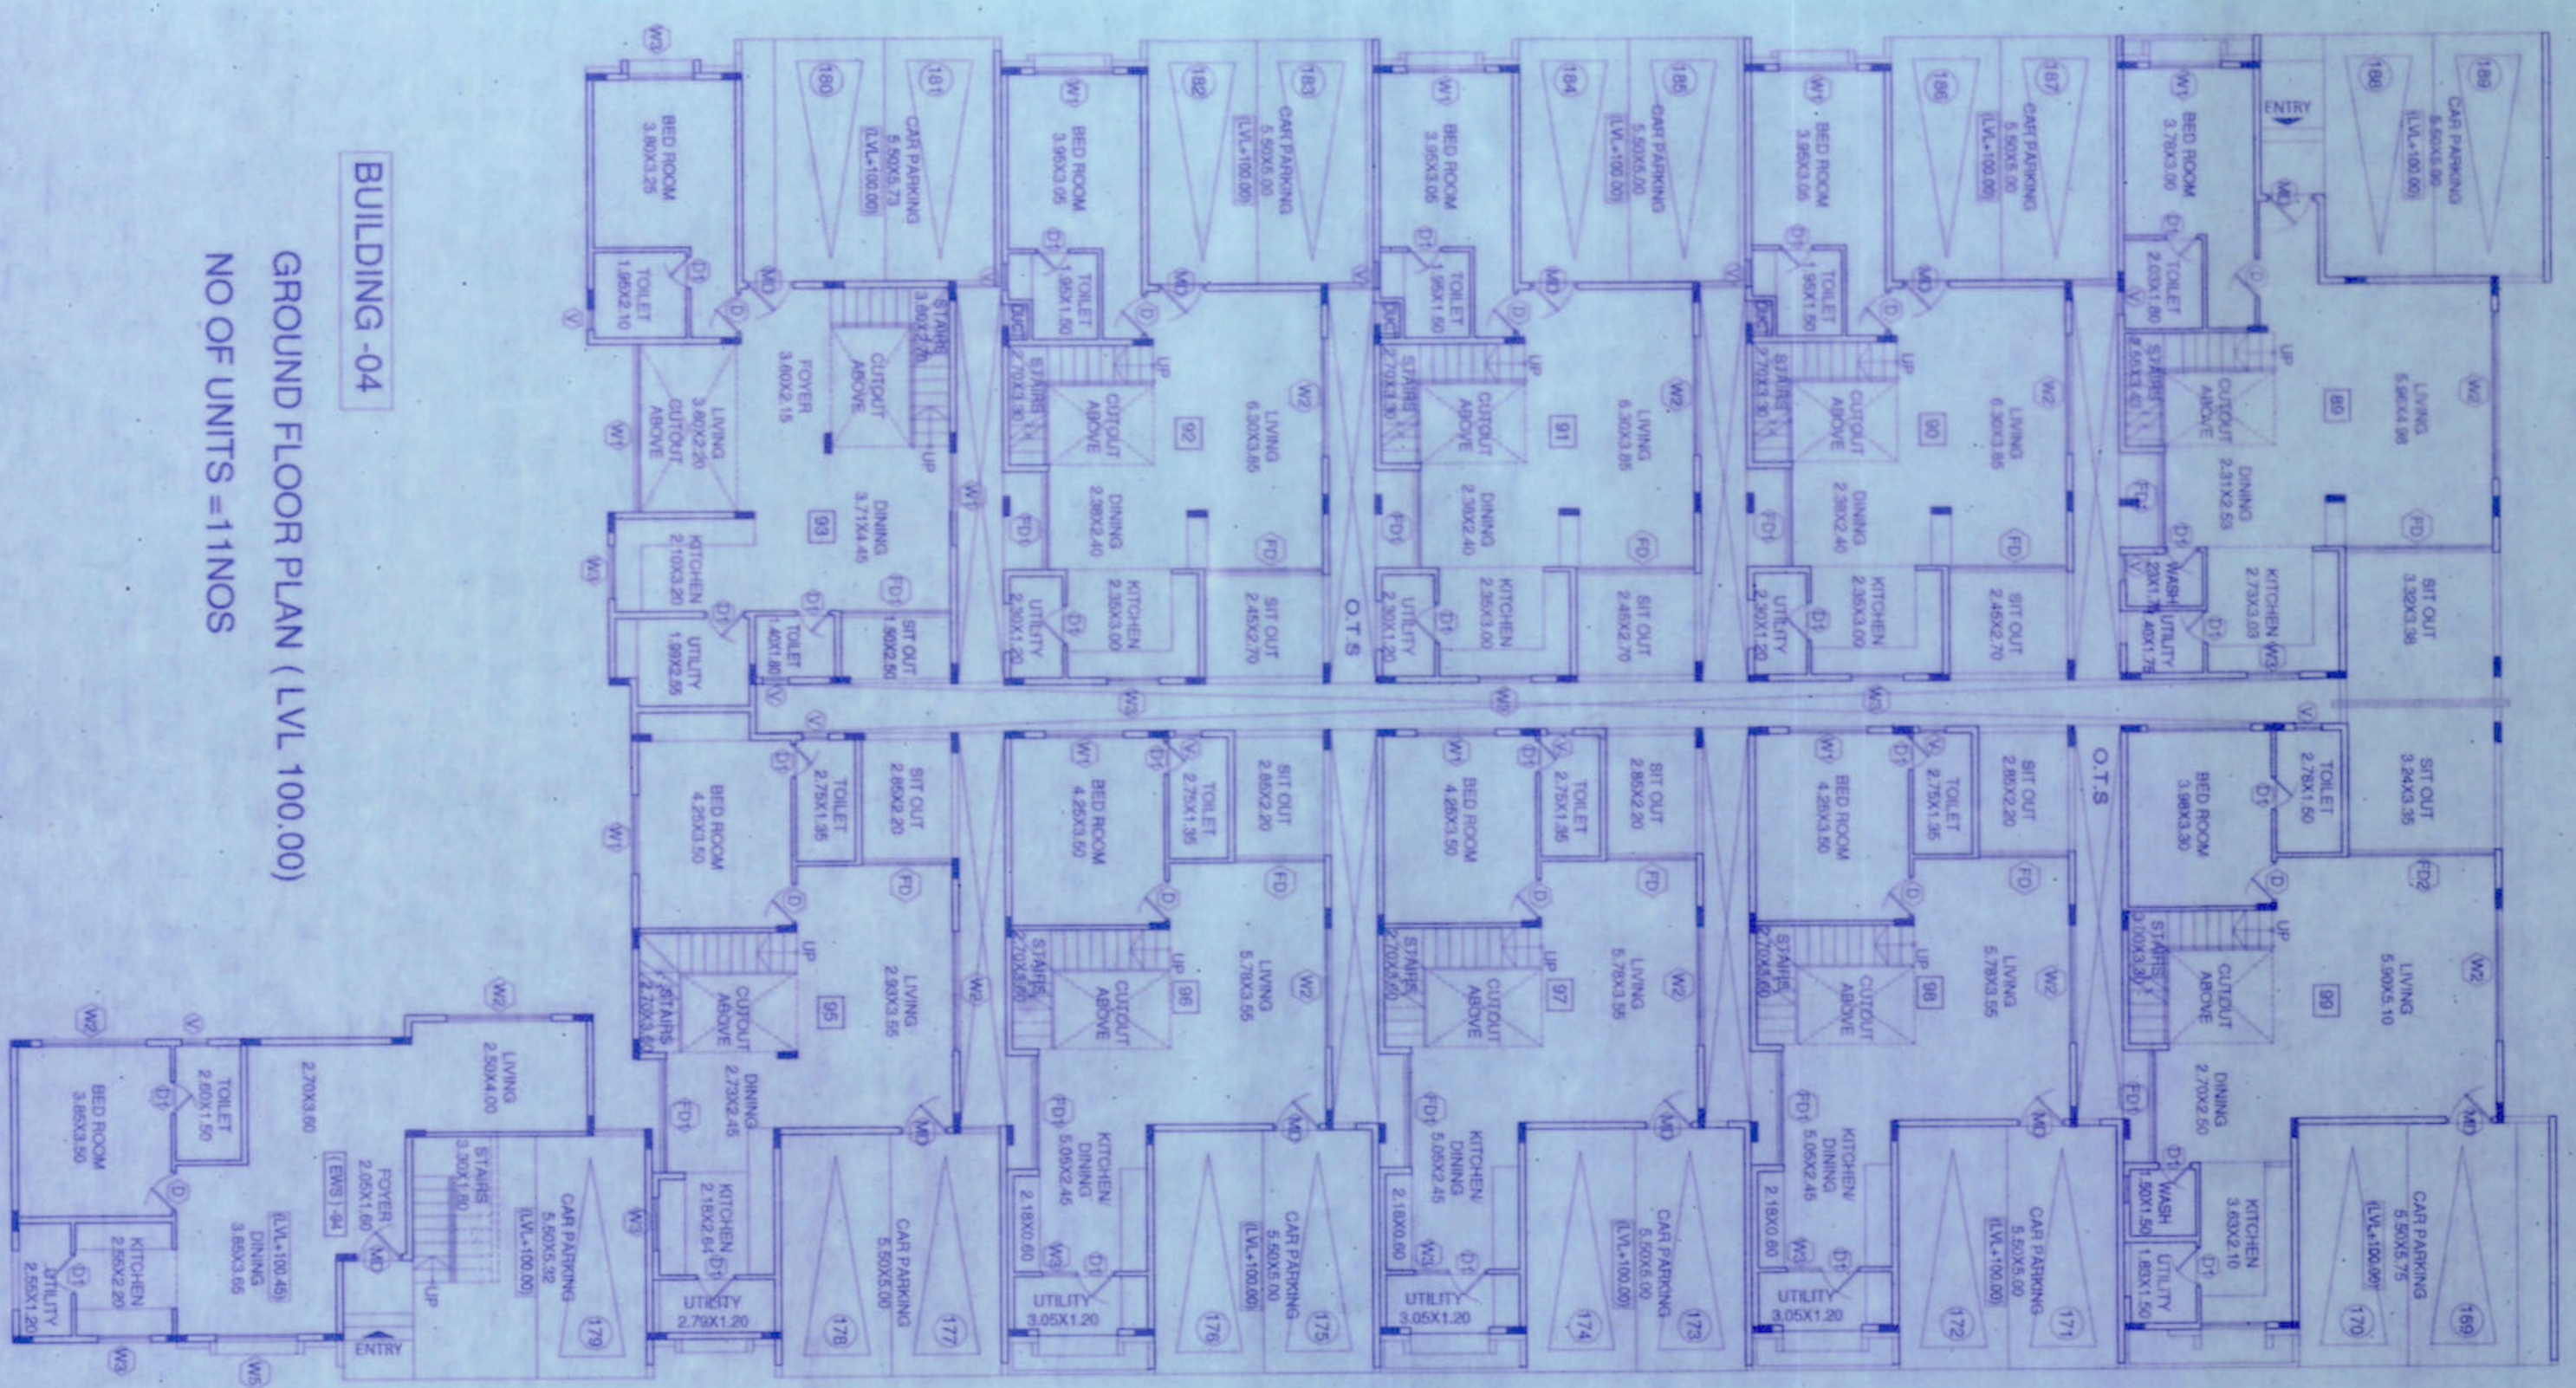


BUILDING -04
GROUND FLOOR PLAN (LVL 100.00)
NO OF UNITS =11NOS

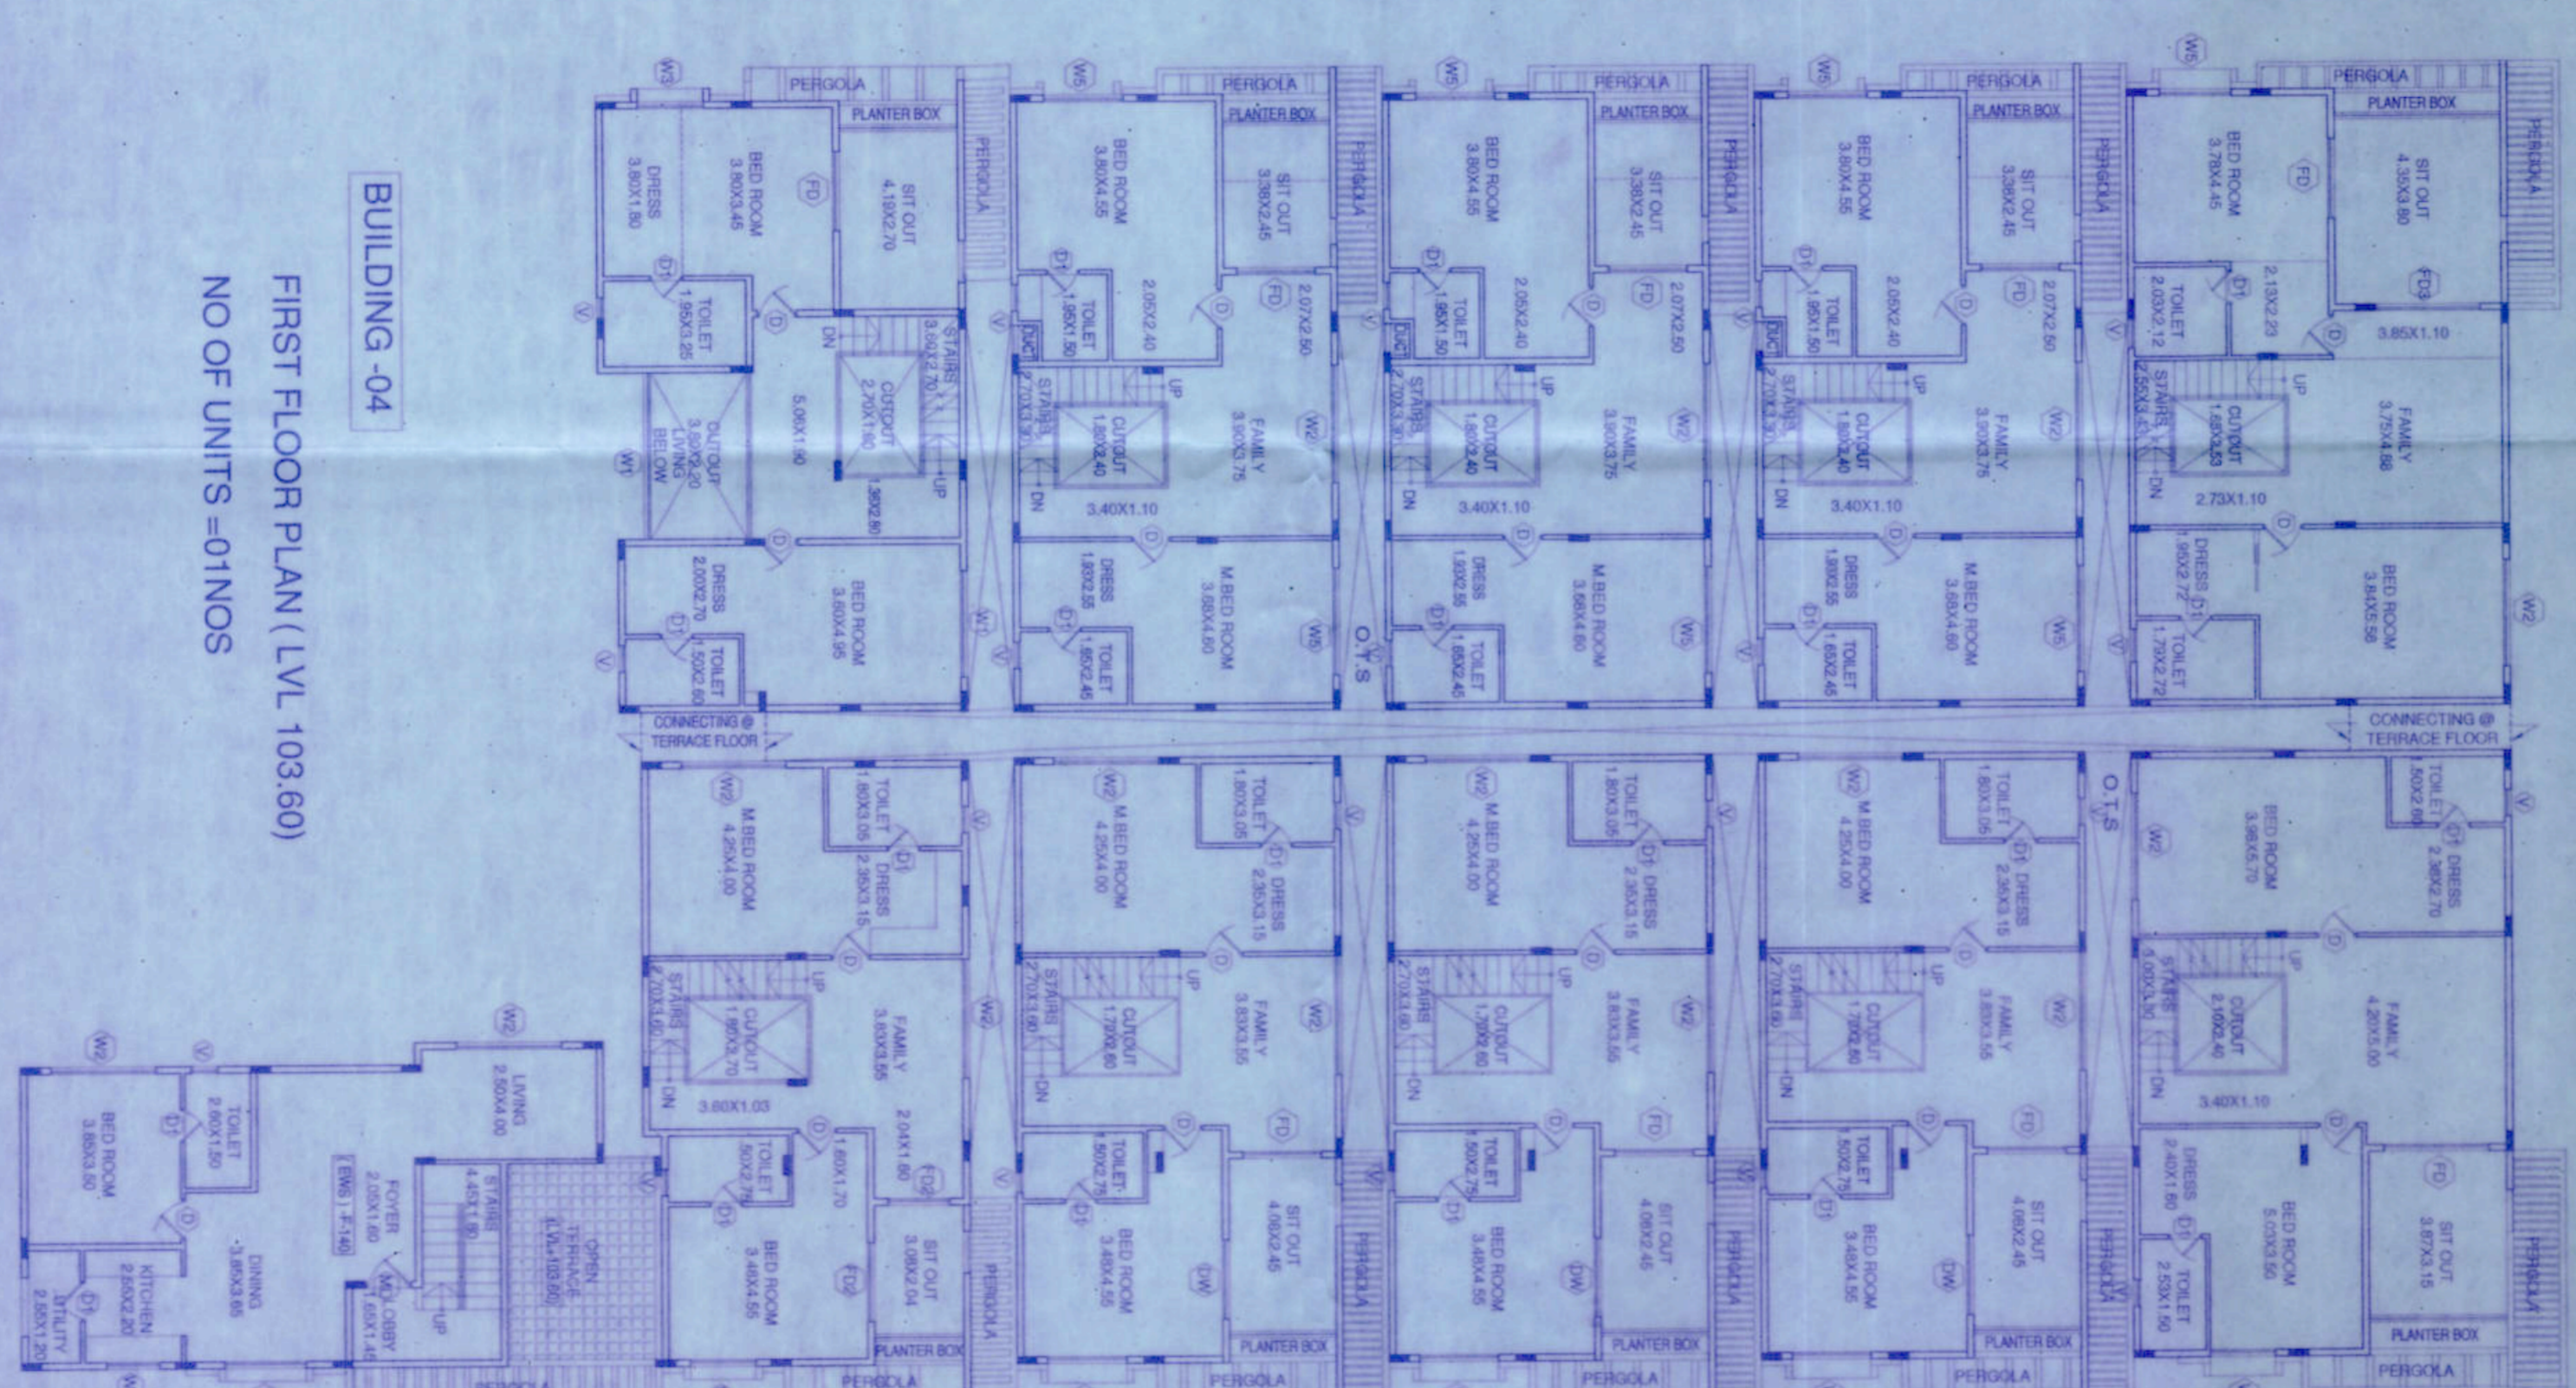

BUILDING -04
FIRST FLOOR PLAN (LVL 103.60)
NO OF UNITS =10NOS

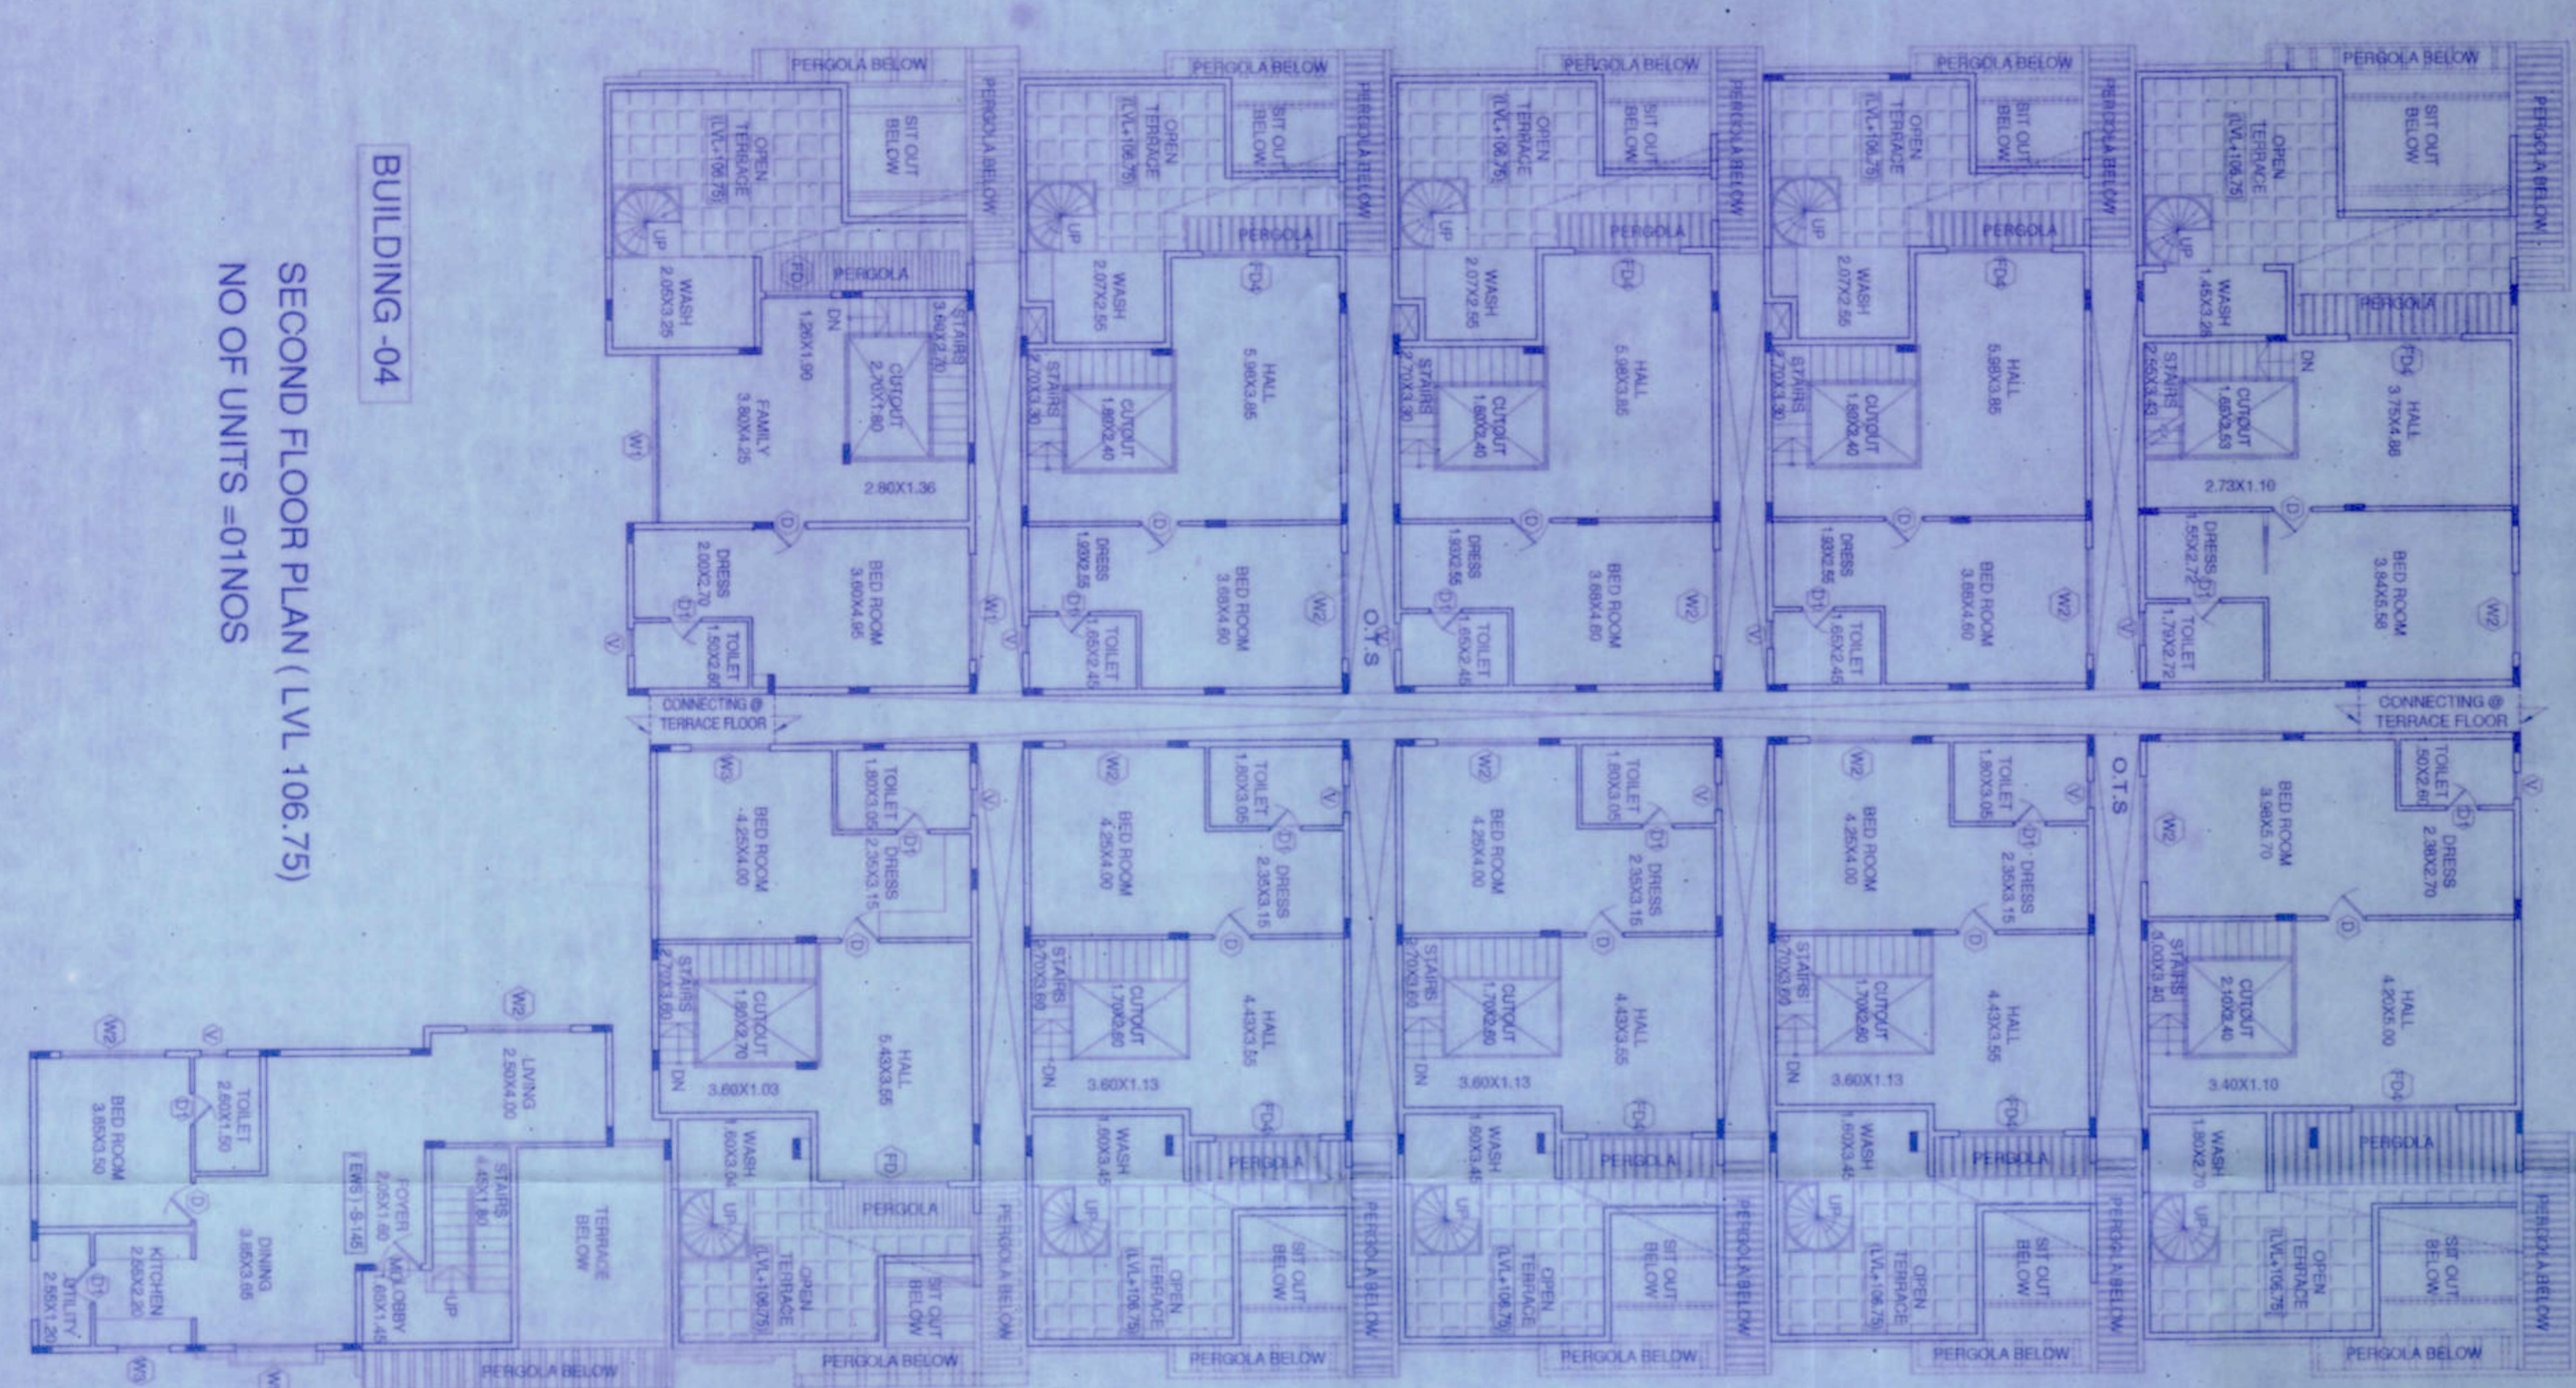

BUILDING -04
SECOND FLOOR PLAN (LVL 106.75)
NO OF UNITS =10NOS

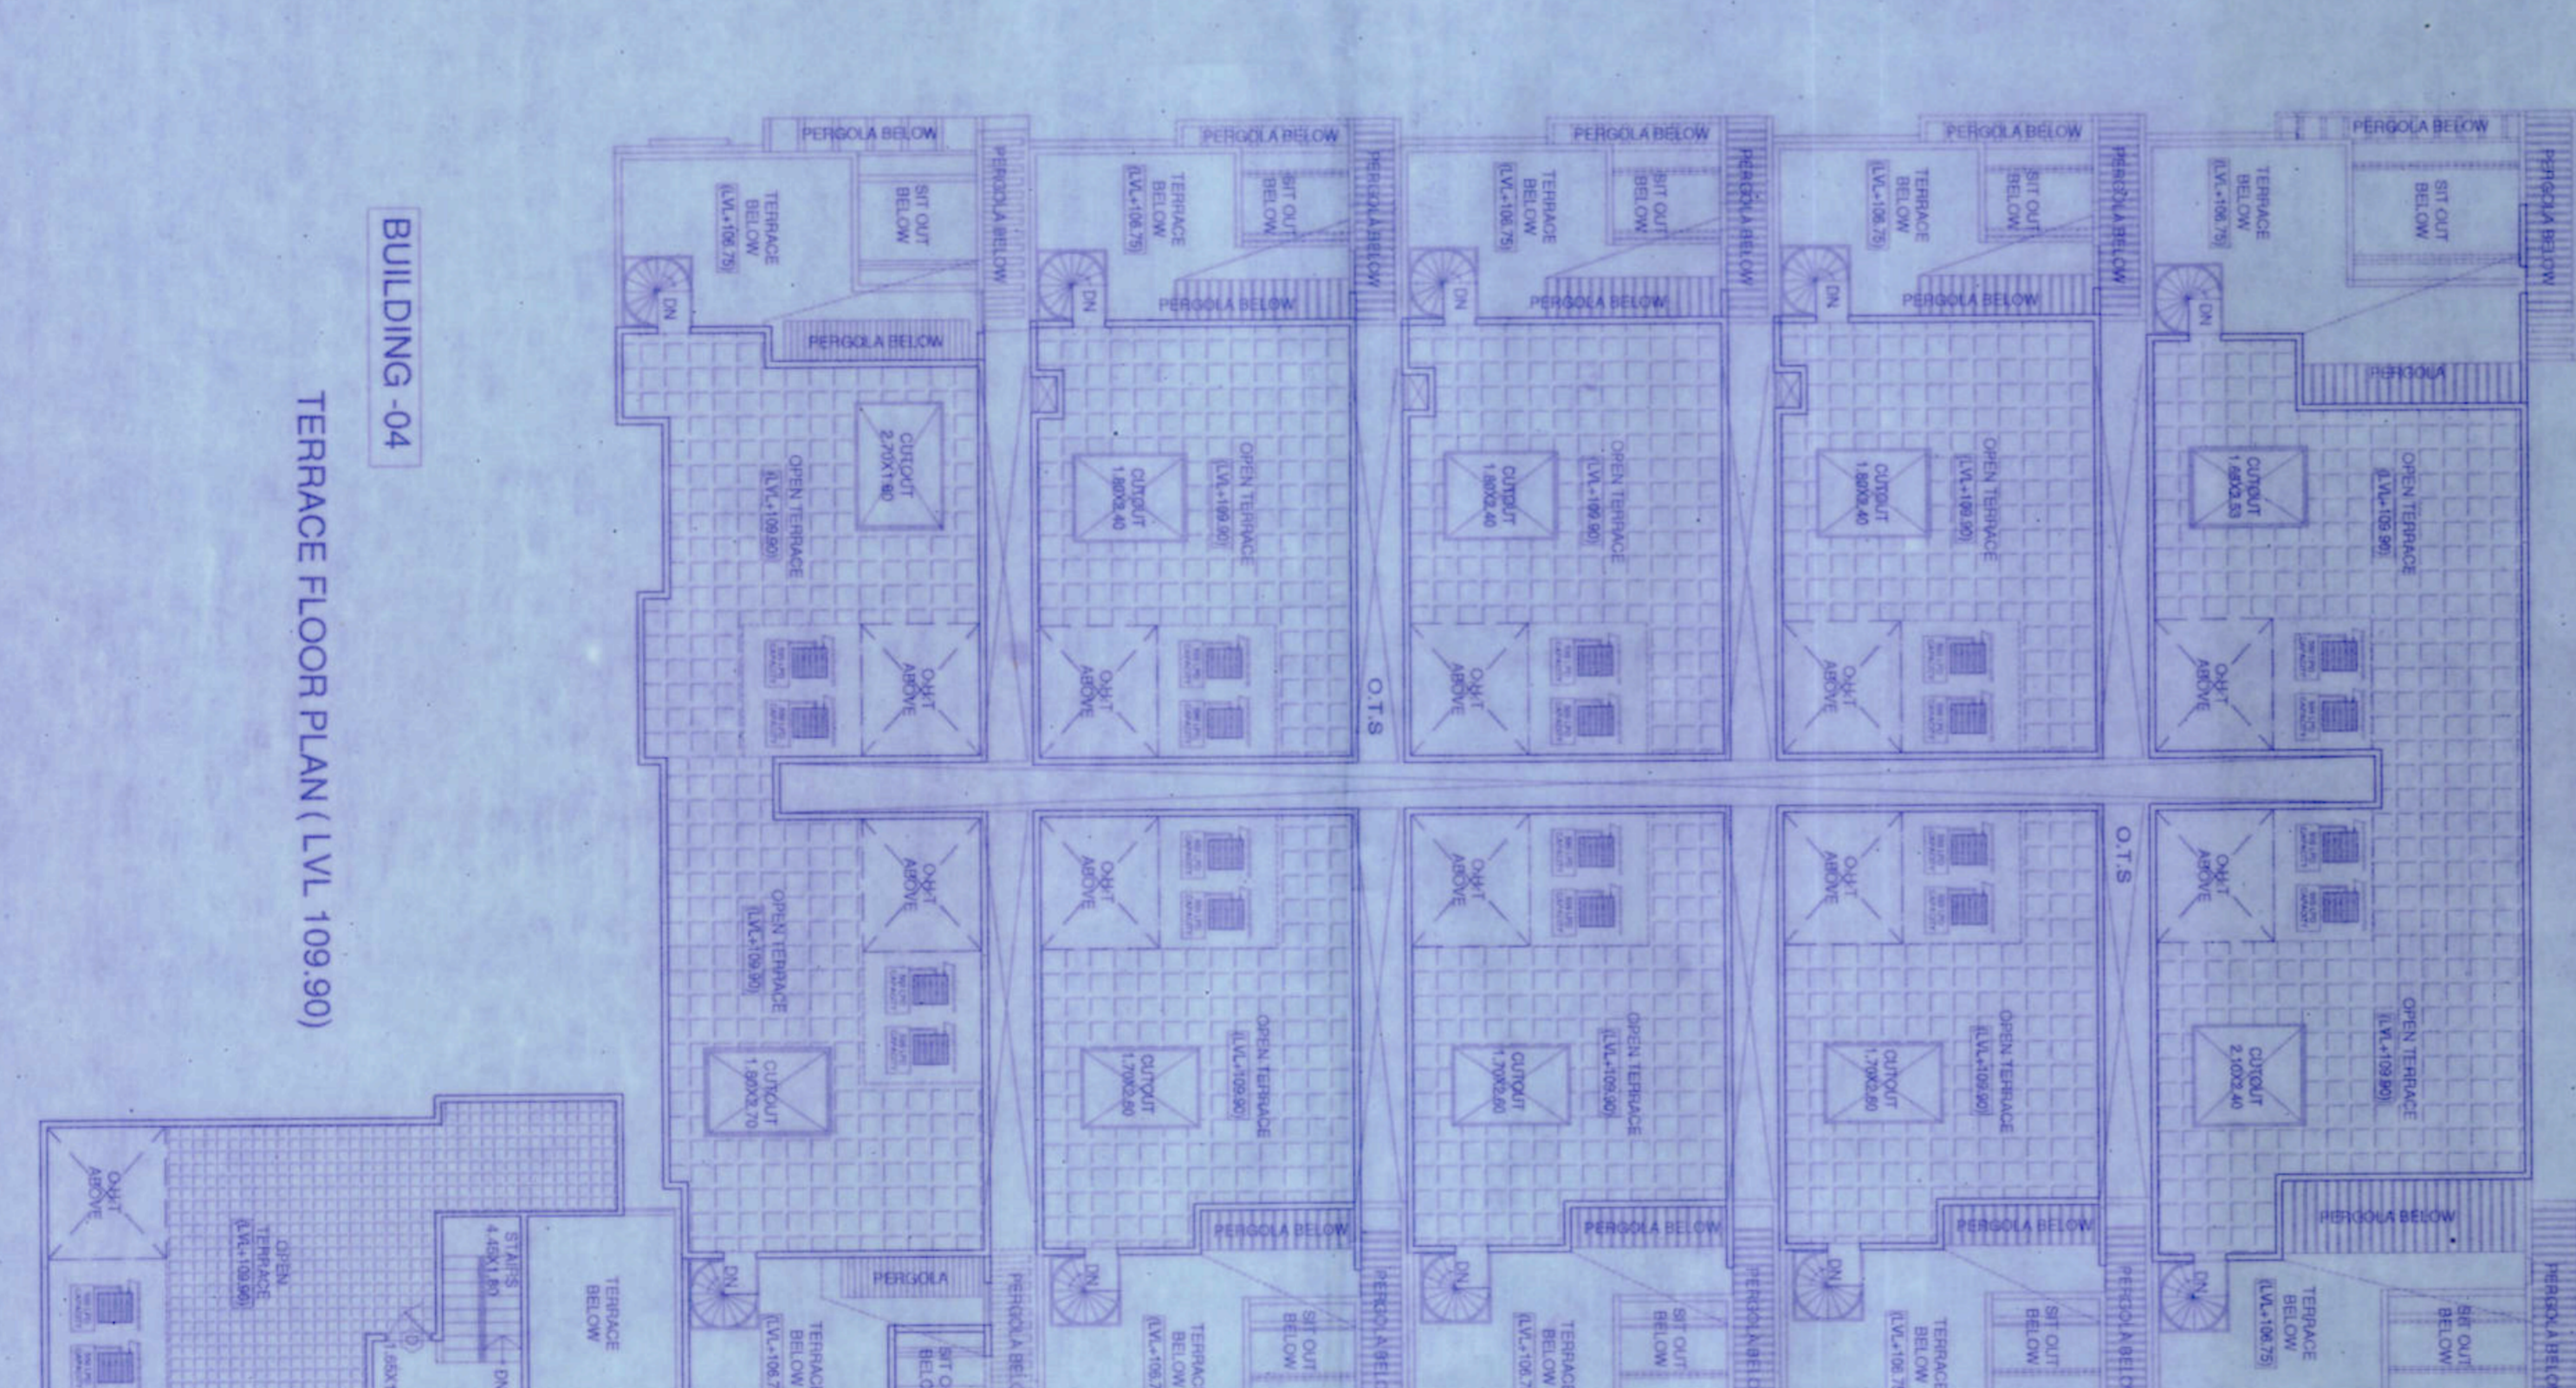


BUILDING -04
TERRACE FLOOR PLAN (LVL 109.90)


সিদ্ধান্ত

- ১) উল্লিখিত ভবনগুলি নির্মাণের জন্য প্রয়োজনীয় ভূমি অধিকারসম্পন্ন হওয়া উচিত।
- ২) ভবনগুলি নির্মাণের জন্য প্রয়োজনীয় পানির সরবরাহ নিশ্চিত করা উচিত।
- ৩) ভবনগুলি নির্মাণের জন্য প্রয়োজনীয় বিদ্যুৎ সরবরাহ নিশ্চিত করা উচিত।
- ৪) ভবনগুলি নির্মাণের জন্য প্রয়োজনীয় গ্যাস সরবরাহ নিশ্চিত করা উচিত।
- ৫) ভবনগুলি নির্মাণের জন্য প্রয়োজনীয় সড়ক সংযোগ নিশ্চিত করা উচিত।
- ৬) ভবনগুলি নির্মাণের জন্য প্রয়োজনীয় ড্রেনেজ সিস্টেম স্থাপন করা উচিত।
- ৭) ভবনগুলি নির্মাণের জন্য প্রয়োজনীয় ফায়ার সুরক্ষা ব্যবস্থা স্থাপন করা উচিত।
- ৮) ভবনগুলি নির্মাণের জন্য প্রয়োজনীয় বায়ু সঞ্চালন ব্যবস্থা স্থাপন করা উচিত।
- ৯) ভবনগুলি নির্মাণের জন্য প্রয়োজনীয় শব্দ দূষণ নিয়ন্ত্রণ ব্যবস্থা স্থাপন করা উচিত।
- ১০) ভবনগুলি নির্মাণের জন্য প্রয়োজনীয় অন্যান্য প্রয়োজনীয়তা পূরণ করা উচিত।

TYPE	SIZE	DESCRIPTION
01	1.50 X 3.50	BEDROOM DOORS
02	2.40 X 1.50	TOILET DOORS
03	1.80 X 1.50	WINDOW
04	3.00 X 1.50	WINDOW
05	1.80 X 1.50	WINDOW
06	3.50 X 2.40	SLEEPING DOORS
07	3.50 X 2.40	SLEEPING DOORS
08	2.40 X 1.50	SLEEPING DOORS
09	3.00 X 1.50	SLEEPING DOORS
10	4.50 X 1.50	VENTILATION

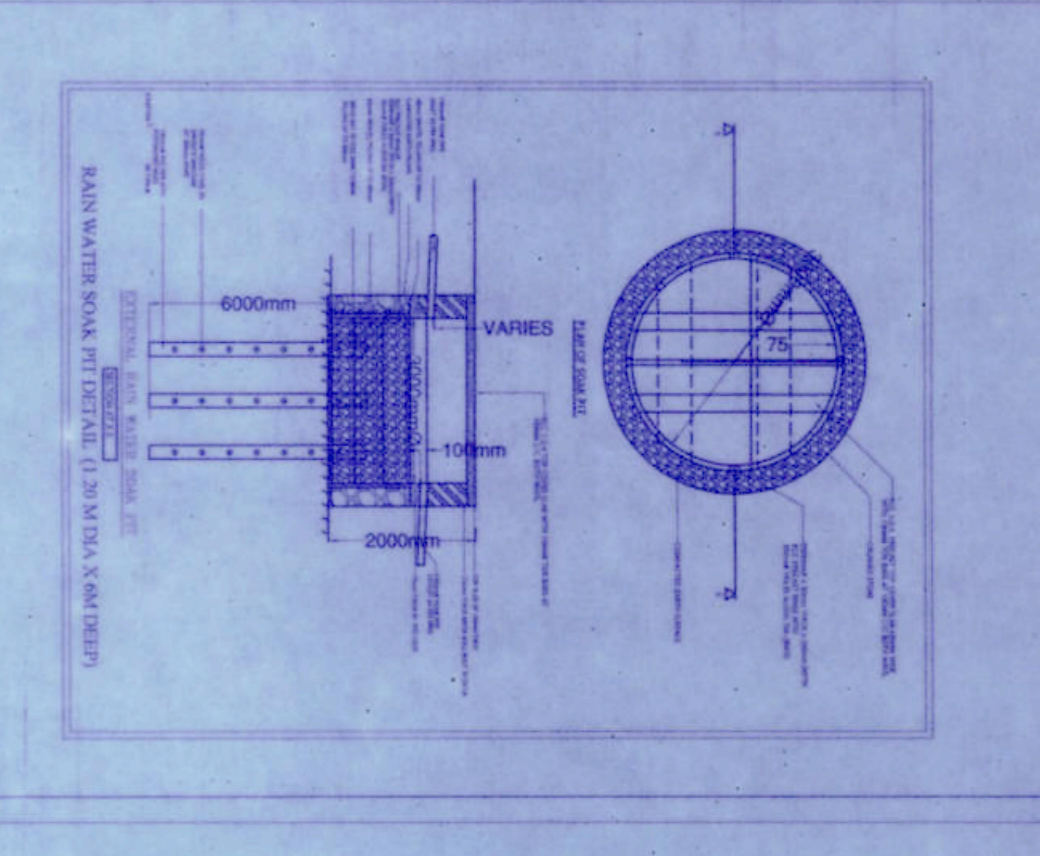

ARCHITECT'S SIGNATURE:
 1) M. T. AMISHWARA REDDY
 2) M. P. VIJAYA BHASKARA REDDY
 (G.P.A. HOLDER FOR M. M. SATISH KUMAR & OTHERS)
 P. V. BHASKARA REDDY
 21, M. P. VIJAYA BHASKARA REDDY
 NAGAR, BE...
 Page Eng B.C.C.B.L.6/E.028/17-18
 SCALE: 1:150
 NO OF SHEET: 09 OF 09
 NOTE: ALL DIMENSIONS ARE IN METERS
 DRAWING TITLE: BUILDING -04 & 08
 GROUND/FIRST/SECOND & TERRACE FLOOR PLAN
 SANCTIONING AUTHORITY: BANGALORE DEVELOPMENT AUTHORITY
 1, CHOMMANAH ROAD, KAMANA PARK WEST, BANGALORE-29
 PROPOSED RESIDENTIAL FLOW HOUSE BUILDING AT SY.No. 452, 453, 454, 455, 456, 457, 458, 459, 4510, 4511, 4512,6181

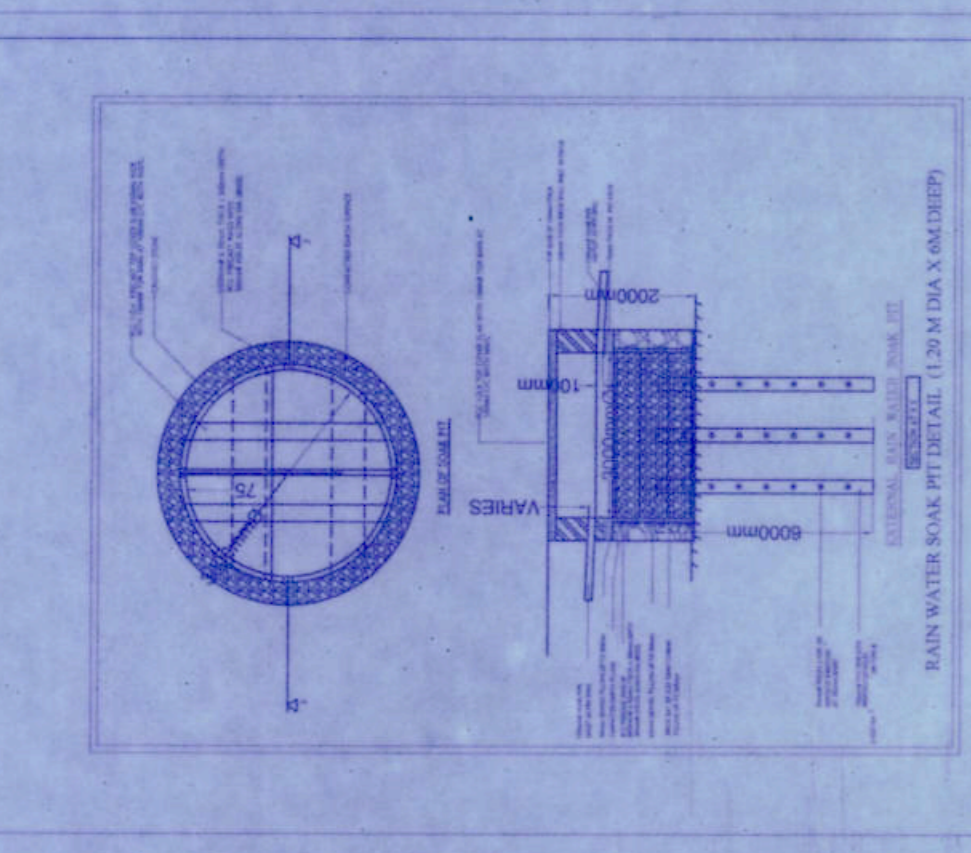

SCHEDULE OF OPENINGS

TYPE	SIZE	LOCATION
MD	1.20 X 2.10	ENTRANCE DOOR
DT	1.00 X 2.10	BEDROOM DOOR
DD	2.40 X 2.10	TOILET DOOR
WT	1.80 X 1.55	WINDOW
WA	3.00 X 1.55	WINDOW
WV	2.40 X 1.55	WINDOW
WS	1.80 X 1.55	WINDOW
FD	3.35 X 2.45	SLEING DOORS
FD1	3.30 X 2.45	SLEING DOORS
FD2	2.40 X 2.45	SLEING DOORS
FD3	3.00 X 2.45	SLEING DOORS
FD4	3.00 X 2.45	SLEING DOORS
FD5	3.00 X 2.45	SLEING DOORS
V	0.45 X 0.95	VENTILATOR

OWNER SIGNATURE: _____
 DATE: _____

MR. SURYA BUILDERS AND DEVELOPERS
 P/10 BYTS MANAGING PARTNERS

1) Mr. TIMHESHWAR REDDY

2) Mr. P. VIJAYA BHASKAR REDDY

(G.P.A HOLDER FOR)
 Mr. M. SATISH KUMAR & OTHERS

ARCHITECTS SIGNATURE: _____

JOB TITLE: _____
 SCALE: 1:150
 NO. OF SHEET: 07 OF 09

NOTE: ALL DIMENSIONS ARE IN METERS

PROPOSED RESIDENTIAL ROW HOUSE BUILDING
 AT SY/NS-452, 453, 454, 455, 457, 458, 459,
 461, 462, 463, 464, 465, 466, 467,
 CHICKENKUND VILLAGE, SHARAPUR HOBLI,
 ANEKAL TALUK, BANGALORE.

BANGALORE DEVELOPMENT AUTHORITY
 E-COWDAH ROAD,
 KUMARA PARK WEST BANGALORE - 56

BUILDING TITLE: _____
 BUILDING NO: _____
 SANCTIONING AUTHORITY: _____

FILE NAME: B-ROAD.P. 10/10/2018


1) ಕೆಲವು ಕೆಲಸಗಳನ್ನು ಮಾಡುವುದು...
 2) ಕೆಲವು ಕೆಲಸಗಳನ್ನು ಮಾಡುವುದು...
 3) ಕೆಲವು ಕೆಲಸಗಳನ್ನು ಮಾಡುವುದು...
 4) ಕೆಲವು ಕೆಲಸಗಳನ್ನು ಮಾಡುವುದು...
 5) ಕೆಲವು ಕೆಲಸಗಳನ್ನು ಮಾಡುವುದು...

NO	DESCRIPTION	QTY	UNIT	AMOUNT
1
2
1) ಕೆಲವು ಕೆಲಸಗಳನ್ನು ಮಾಡುವುದು...
 2) ಕೆಲವು ಕೆಲಸಗಳನ್ನು ಮಾಡುವುದು...
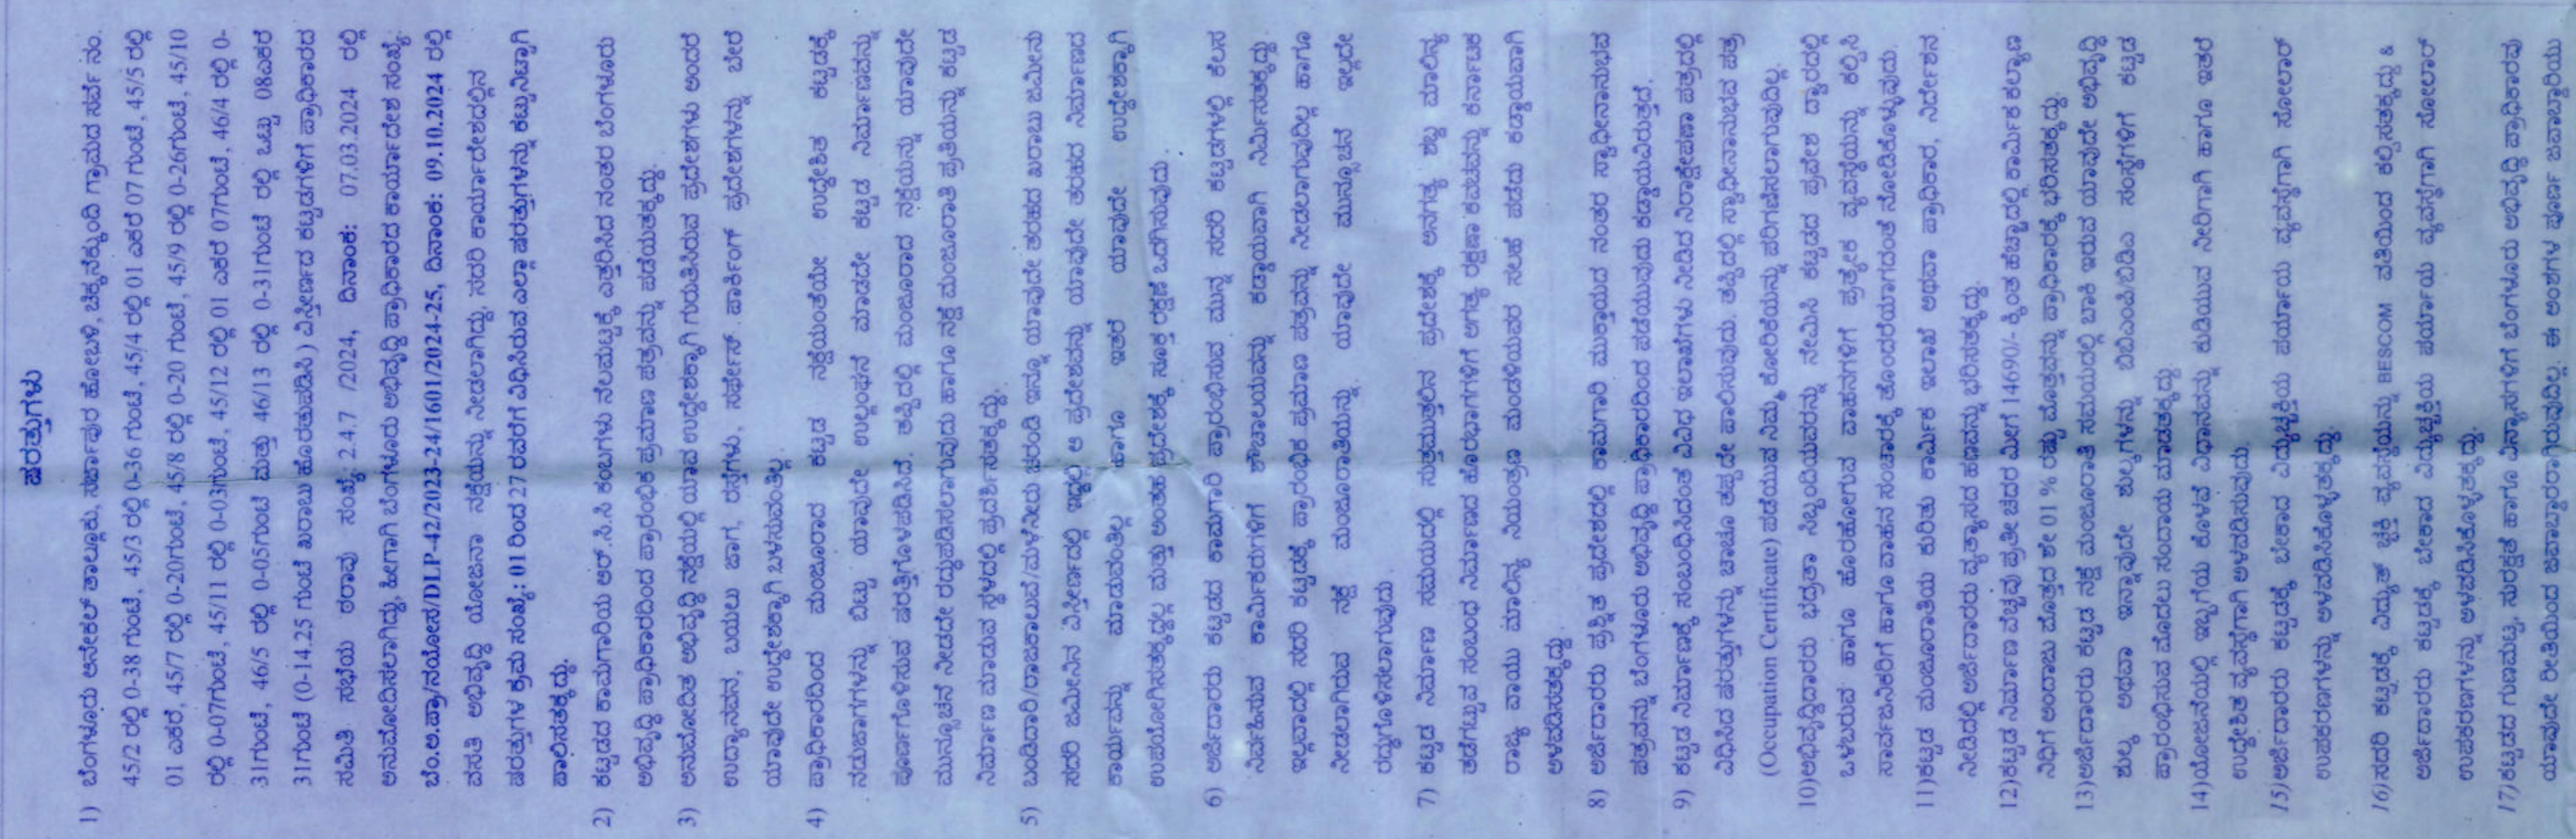


BUILDING-09
 TERRACE FLOOR PLAN (LVL 109.90)

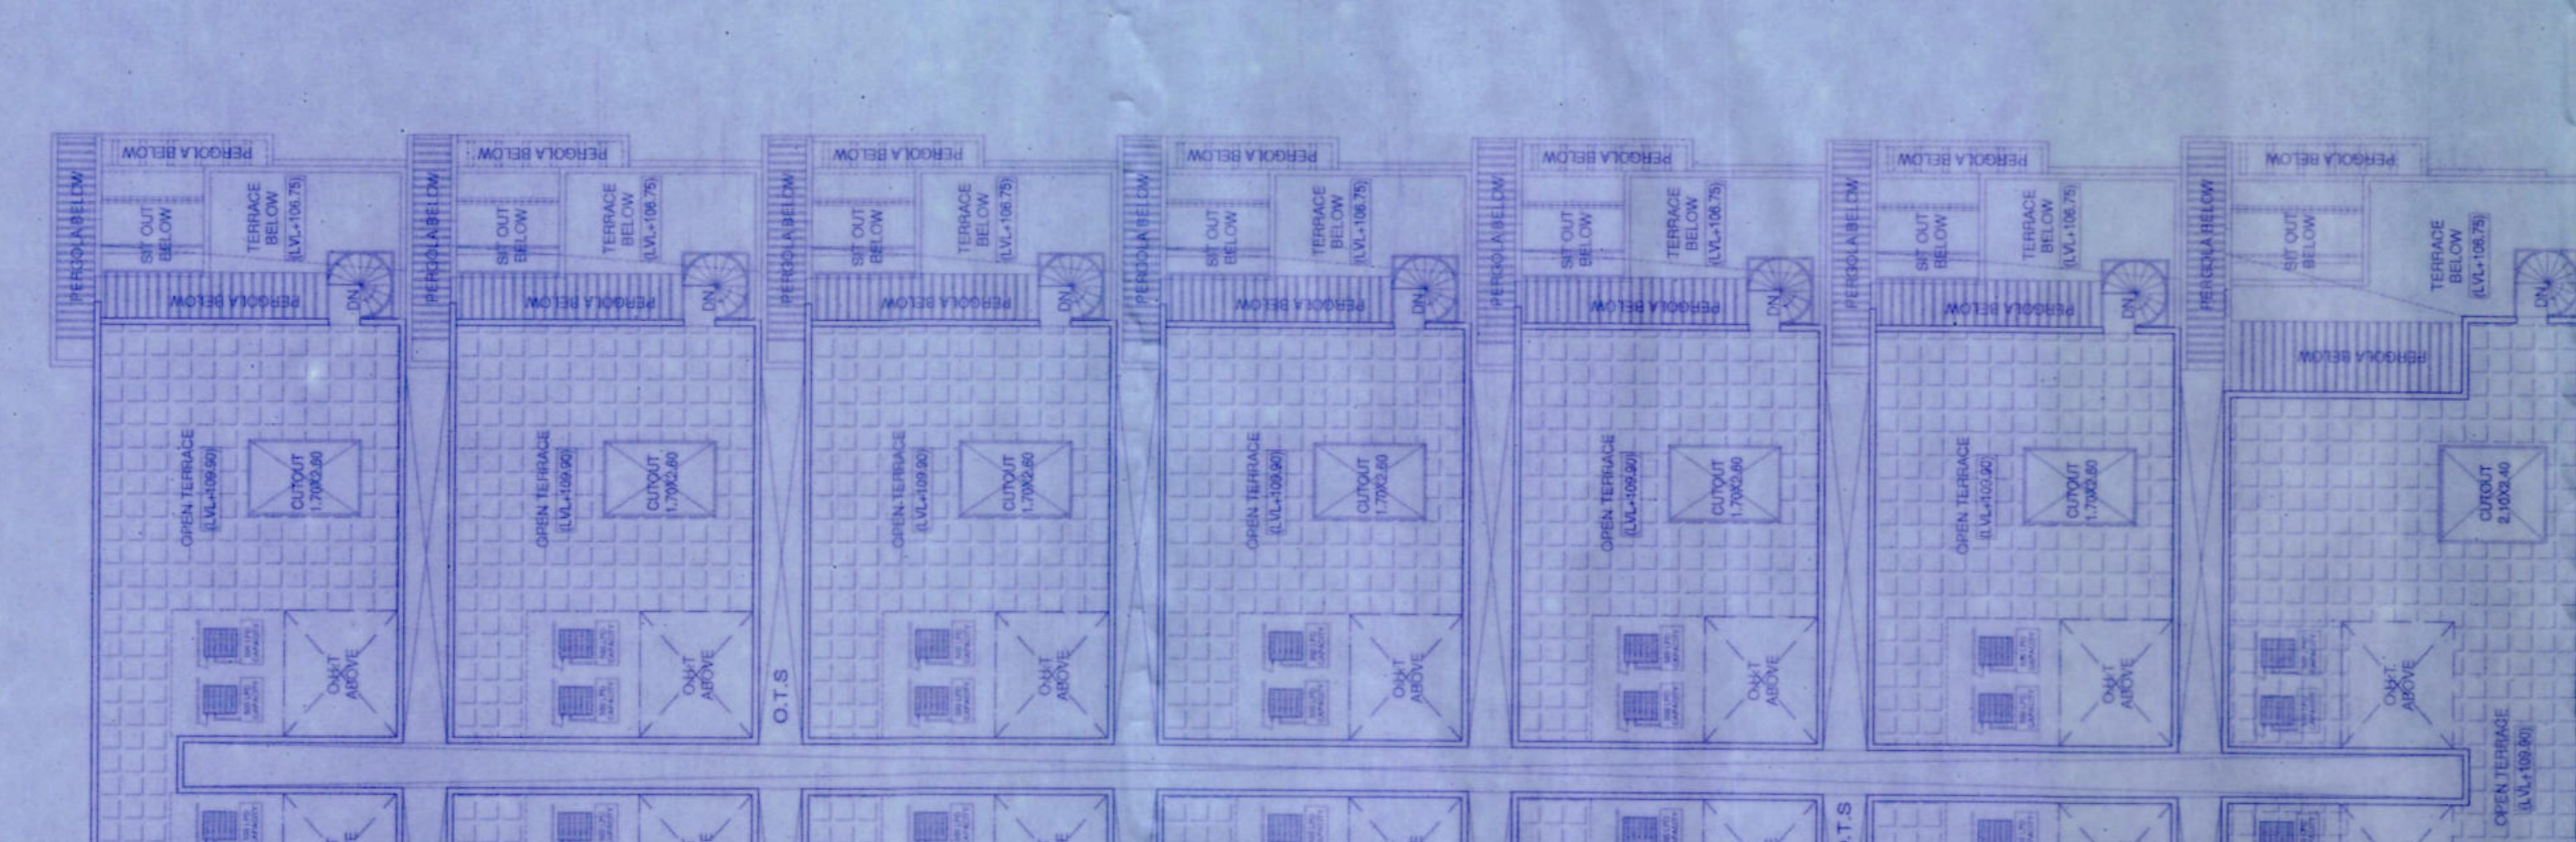


BUILDING-09
 SECOND FLOOR PLAN (LVL 106.75)

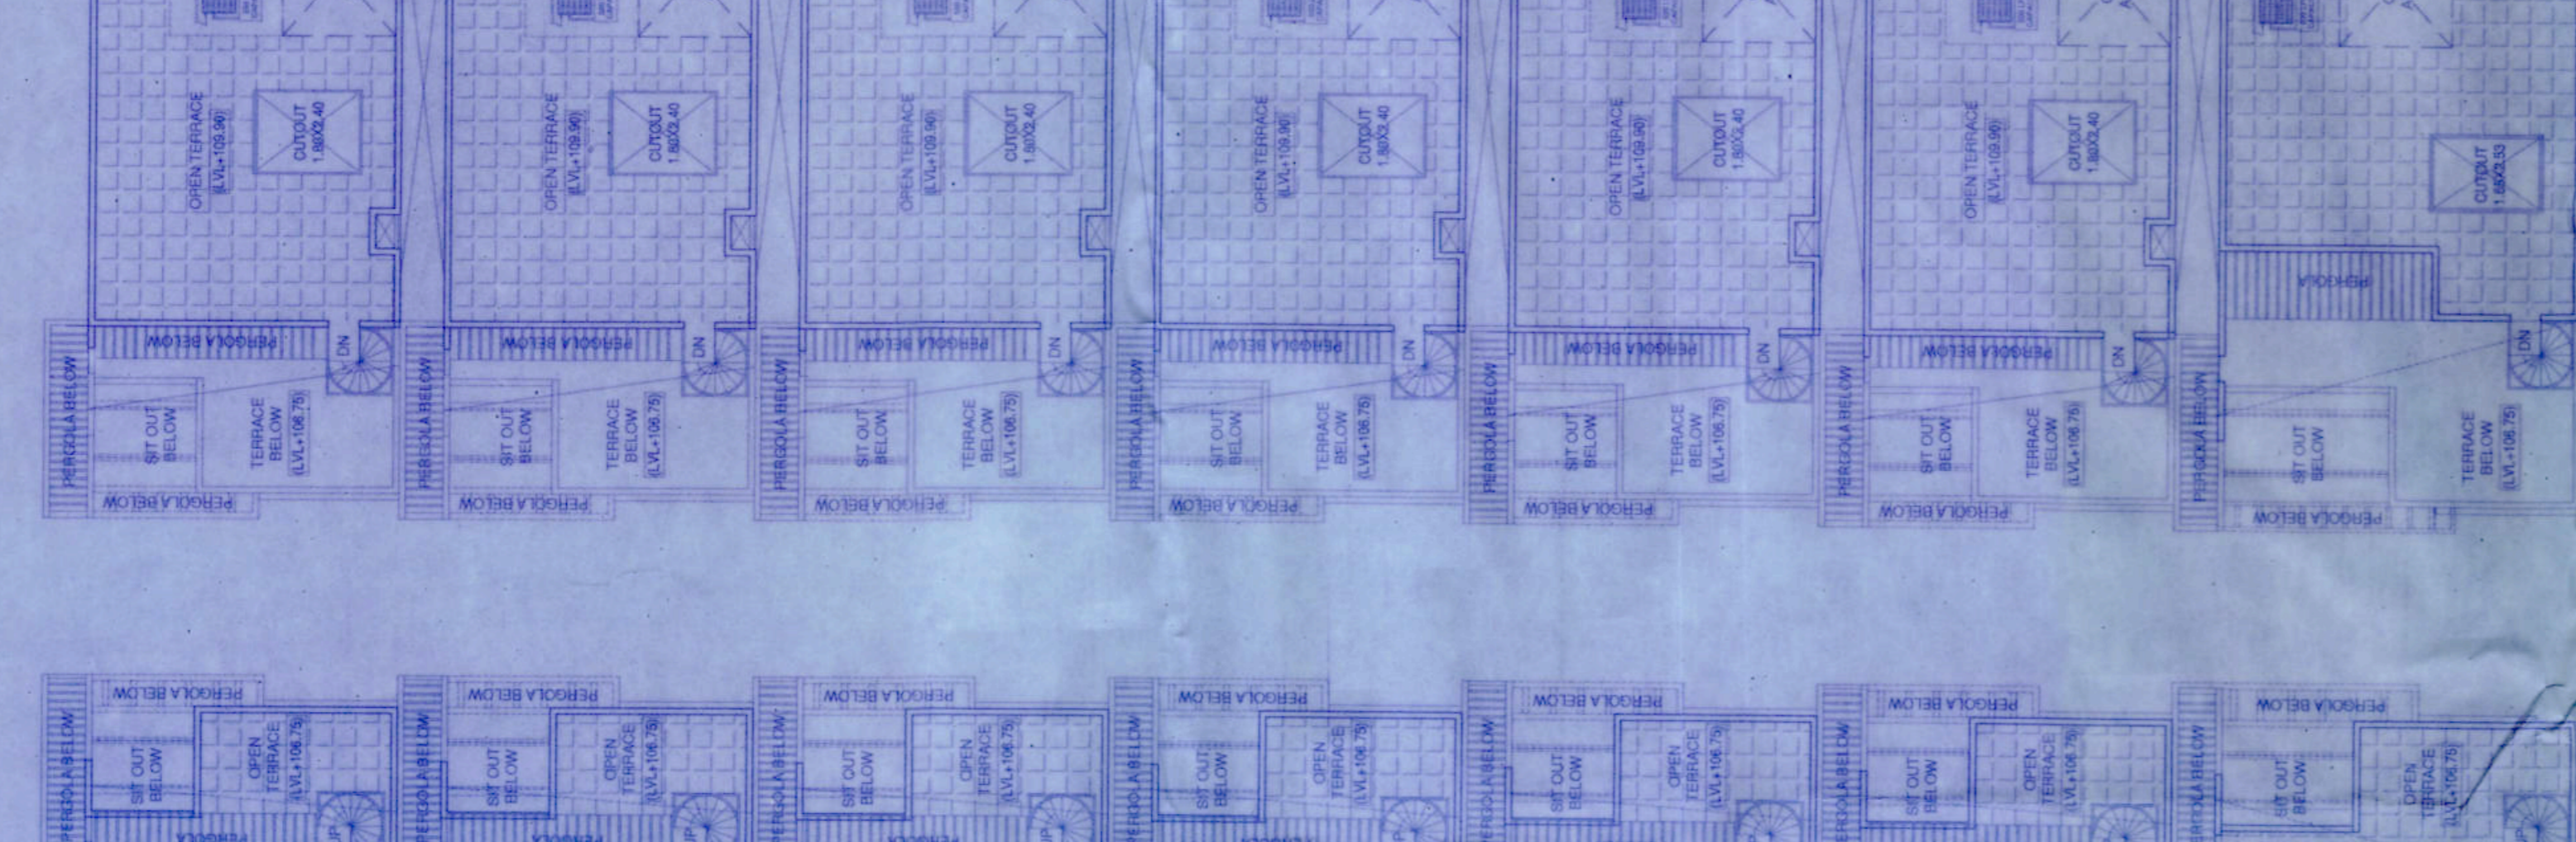


BUILDING-09
 FIRST FLOOR PLAN (LVL 103.60)

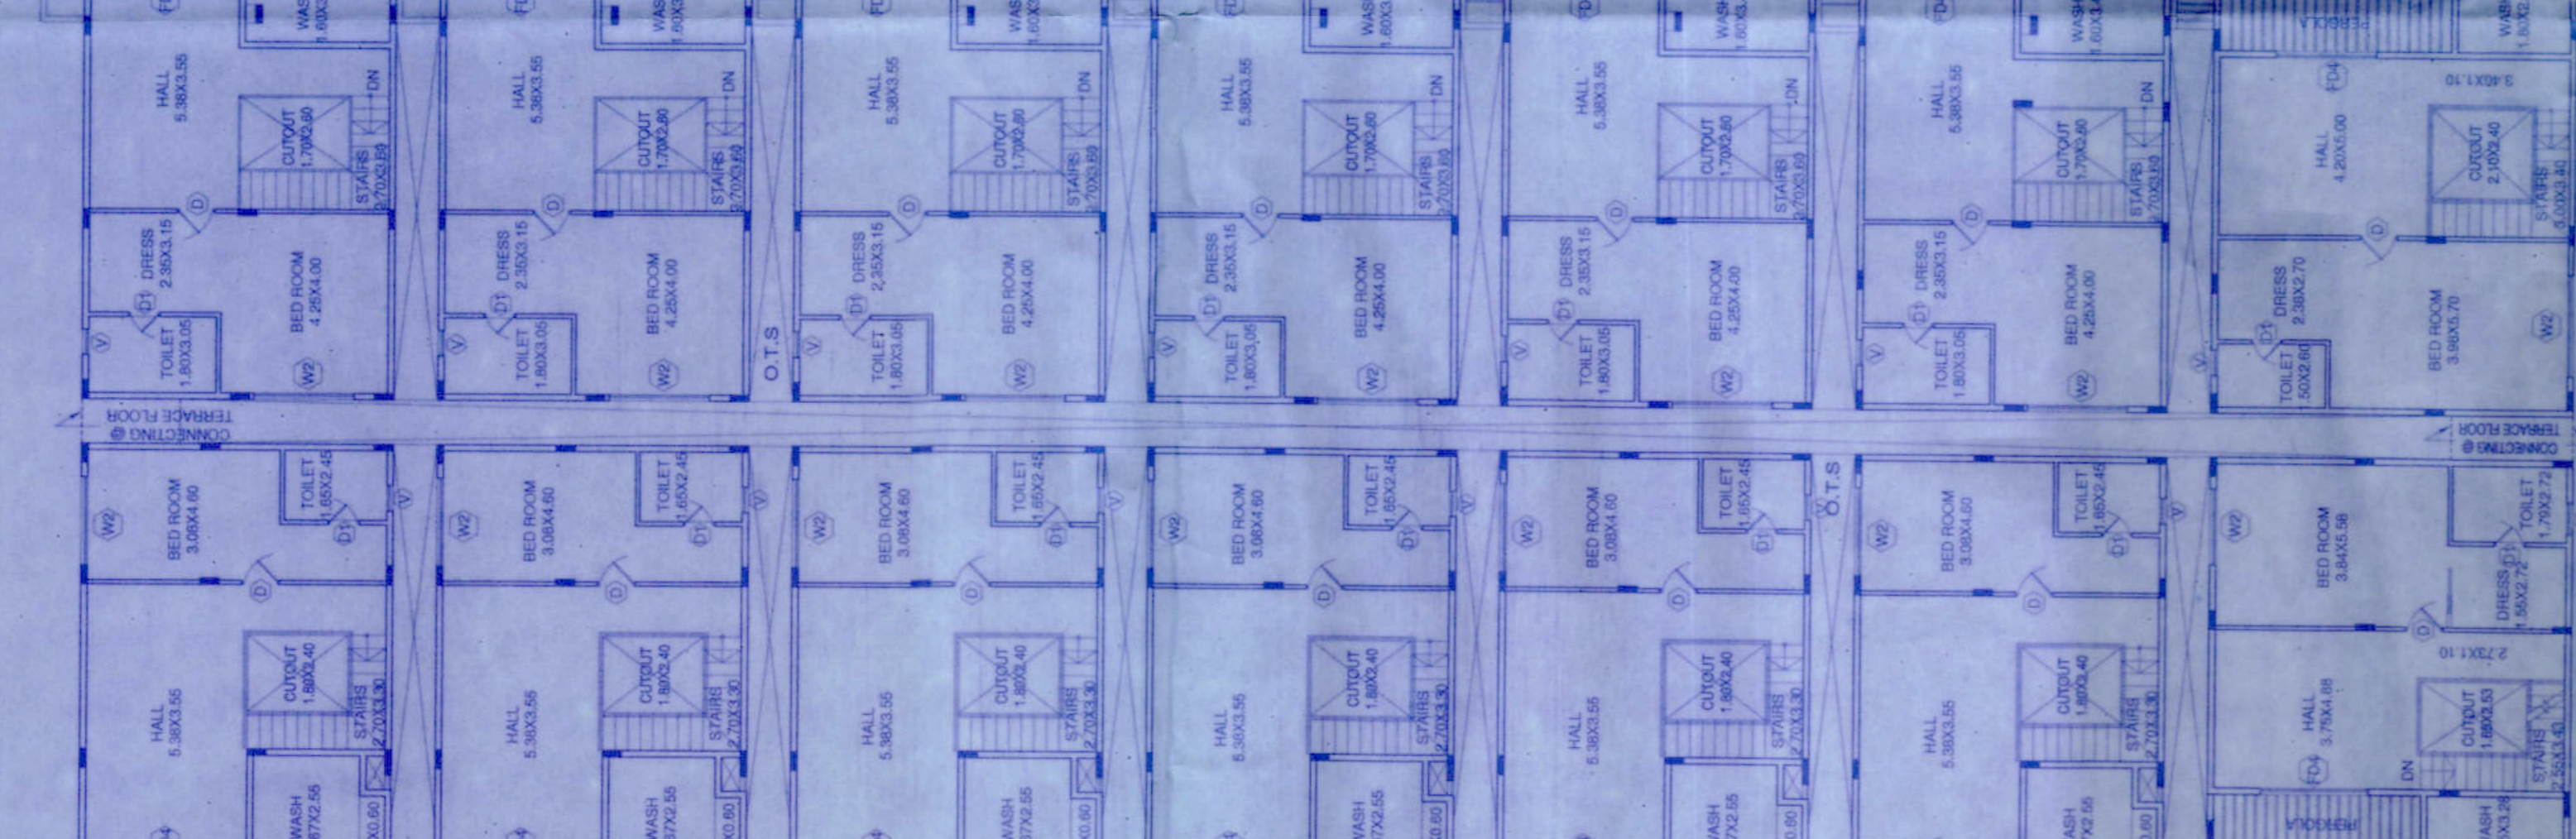


BUILDING-09
 GROUND FLOOR PLAN (LVL 100.00)
 NO OF UNITS = 14 NOS

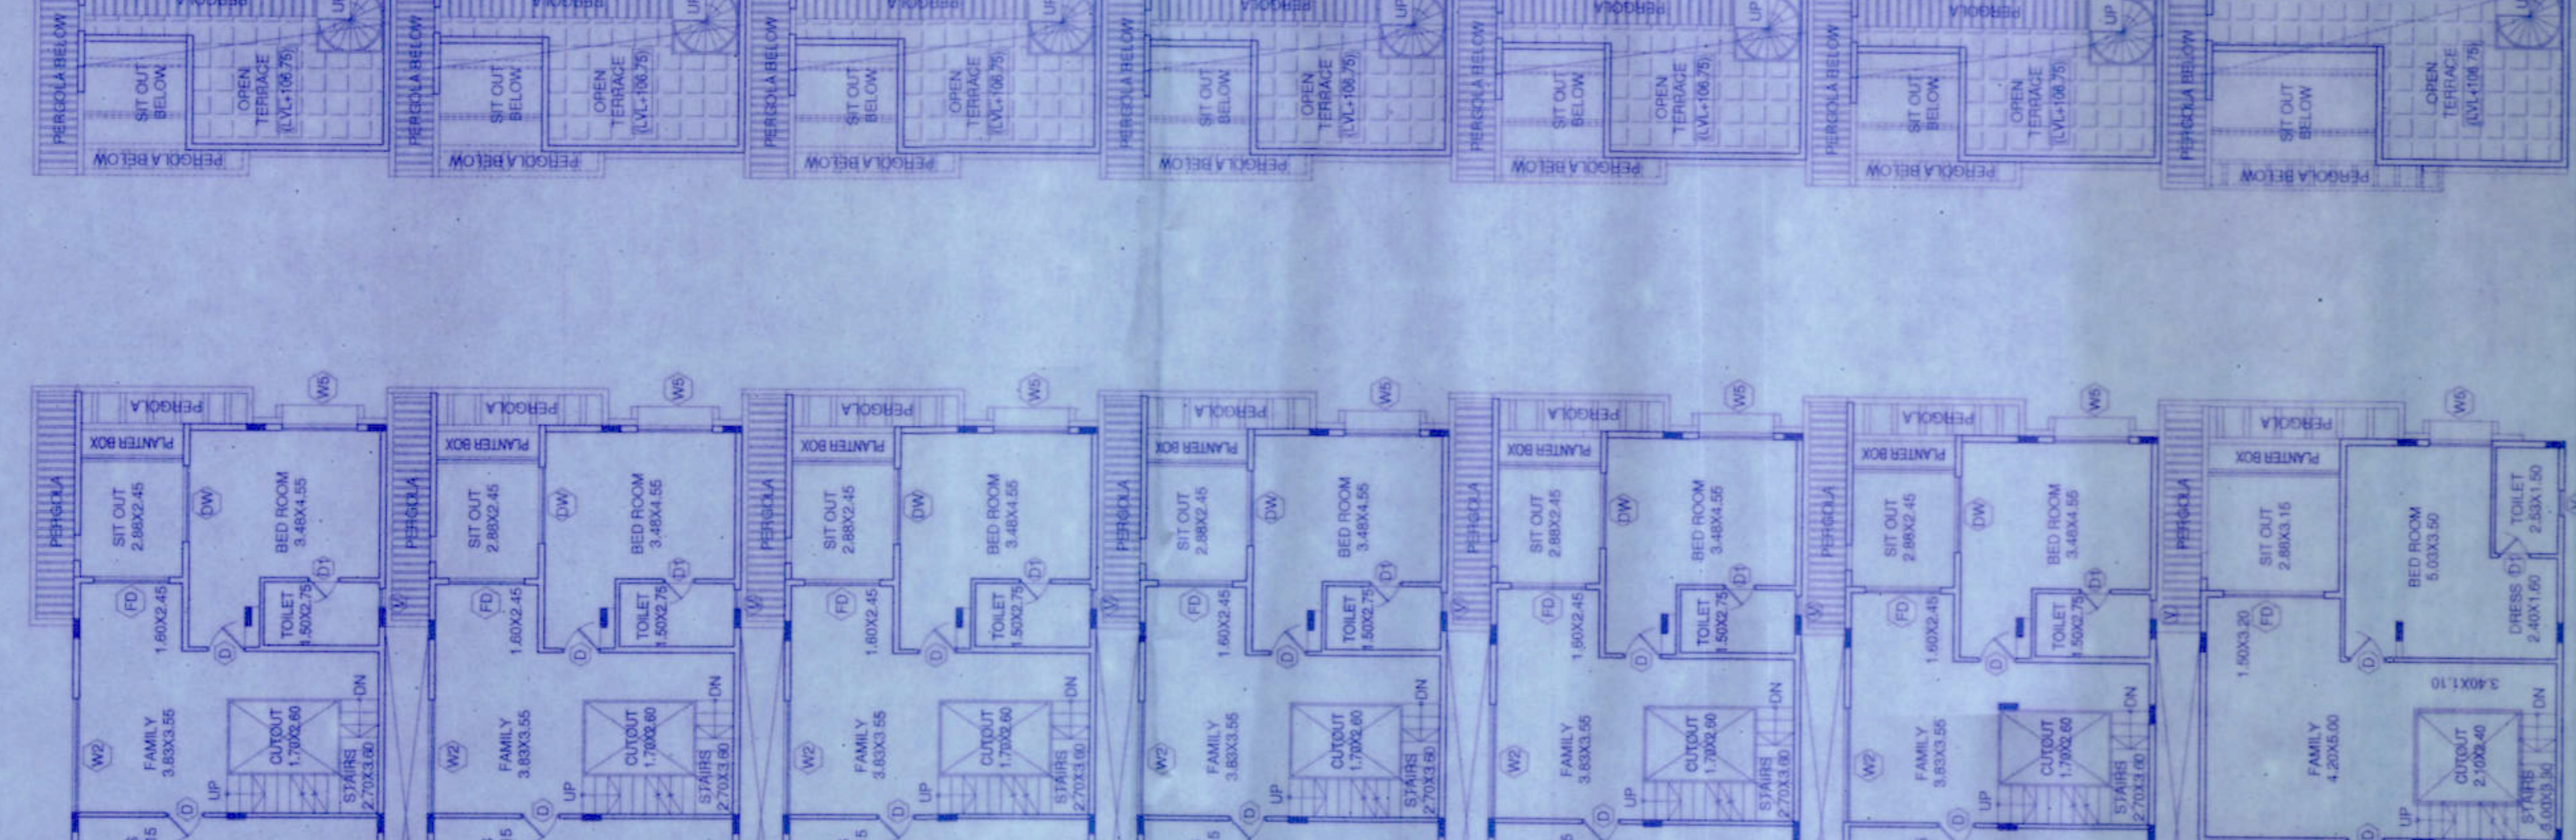


BUILDING-05
 TERRACE FLOOR PLAN (LVL 109.90)

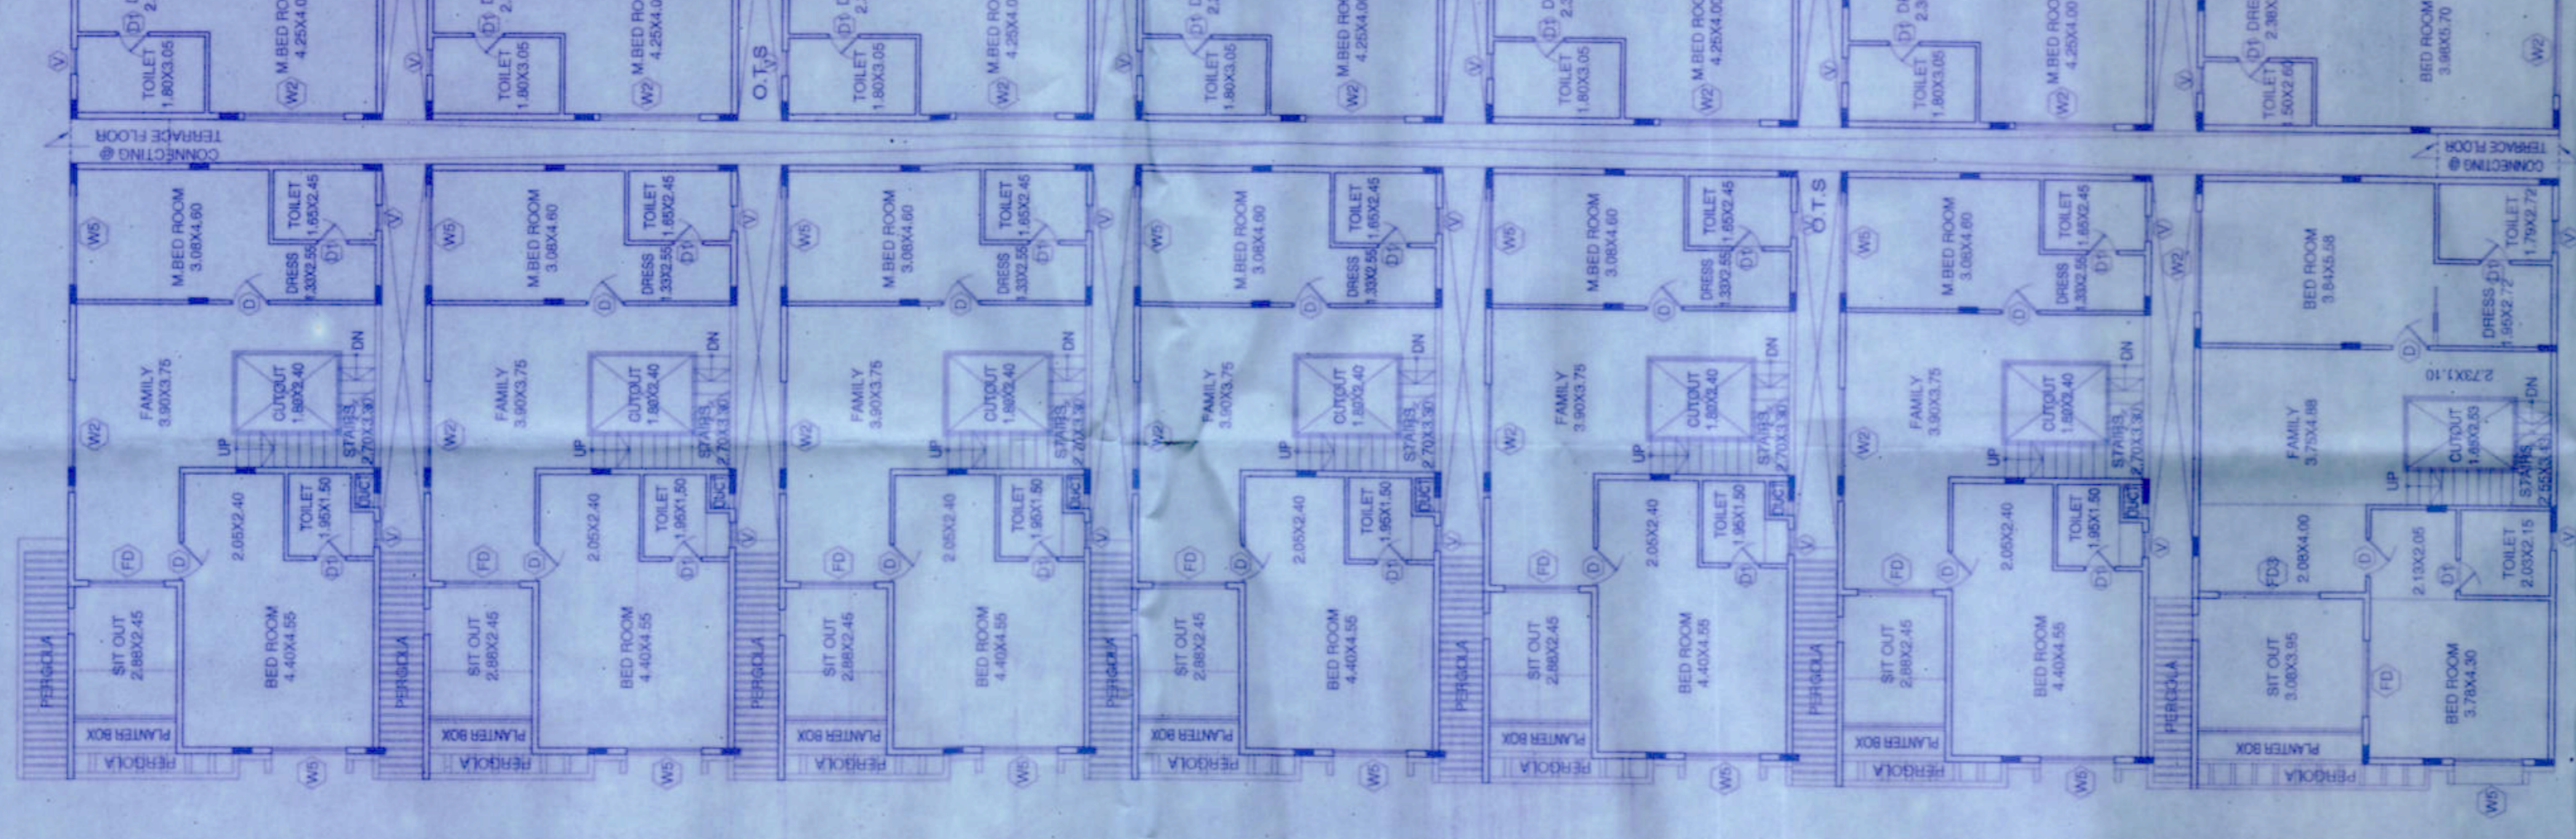









BUILDING-05
 SECOND FLOOR PLAN (LVL 106.75)

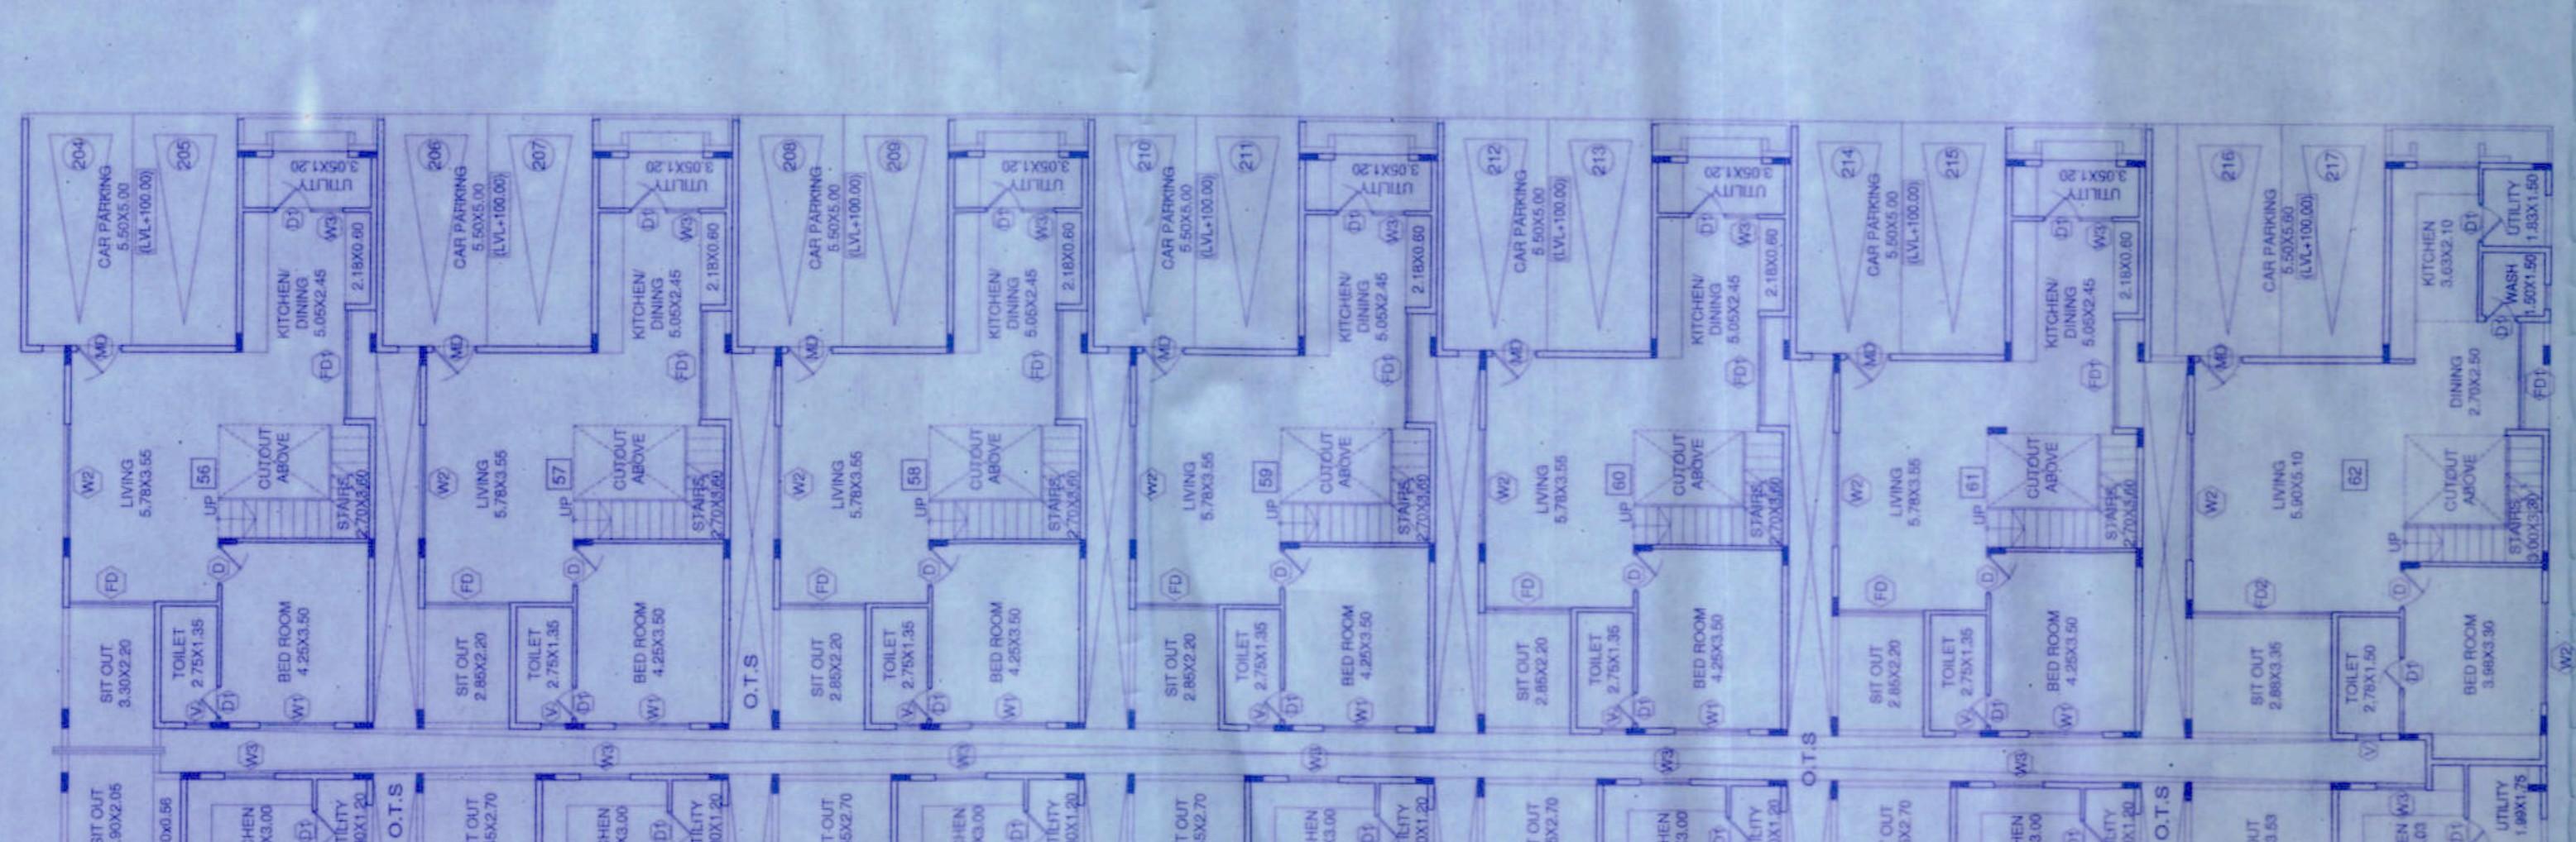

BUILDING-05
 FIRST FLOOR PLAN (LVL 103.60)

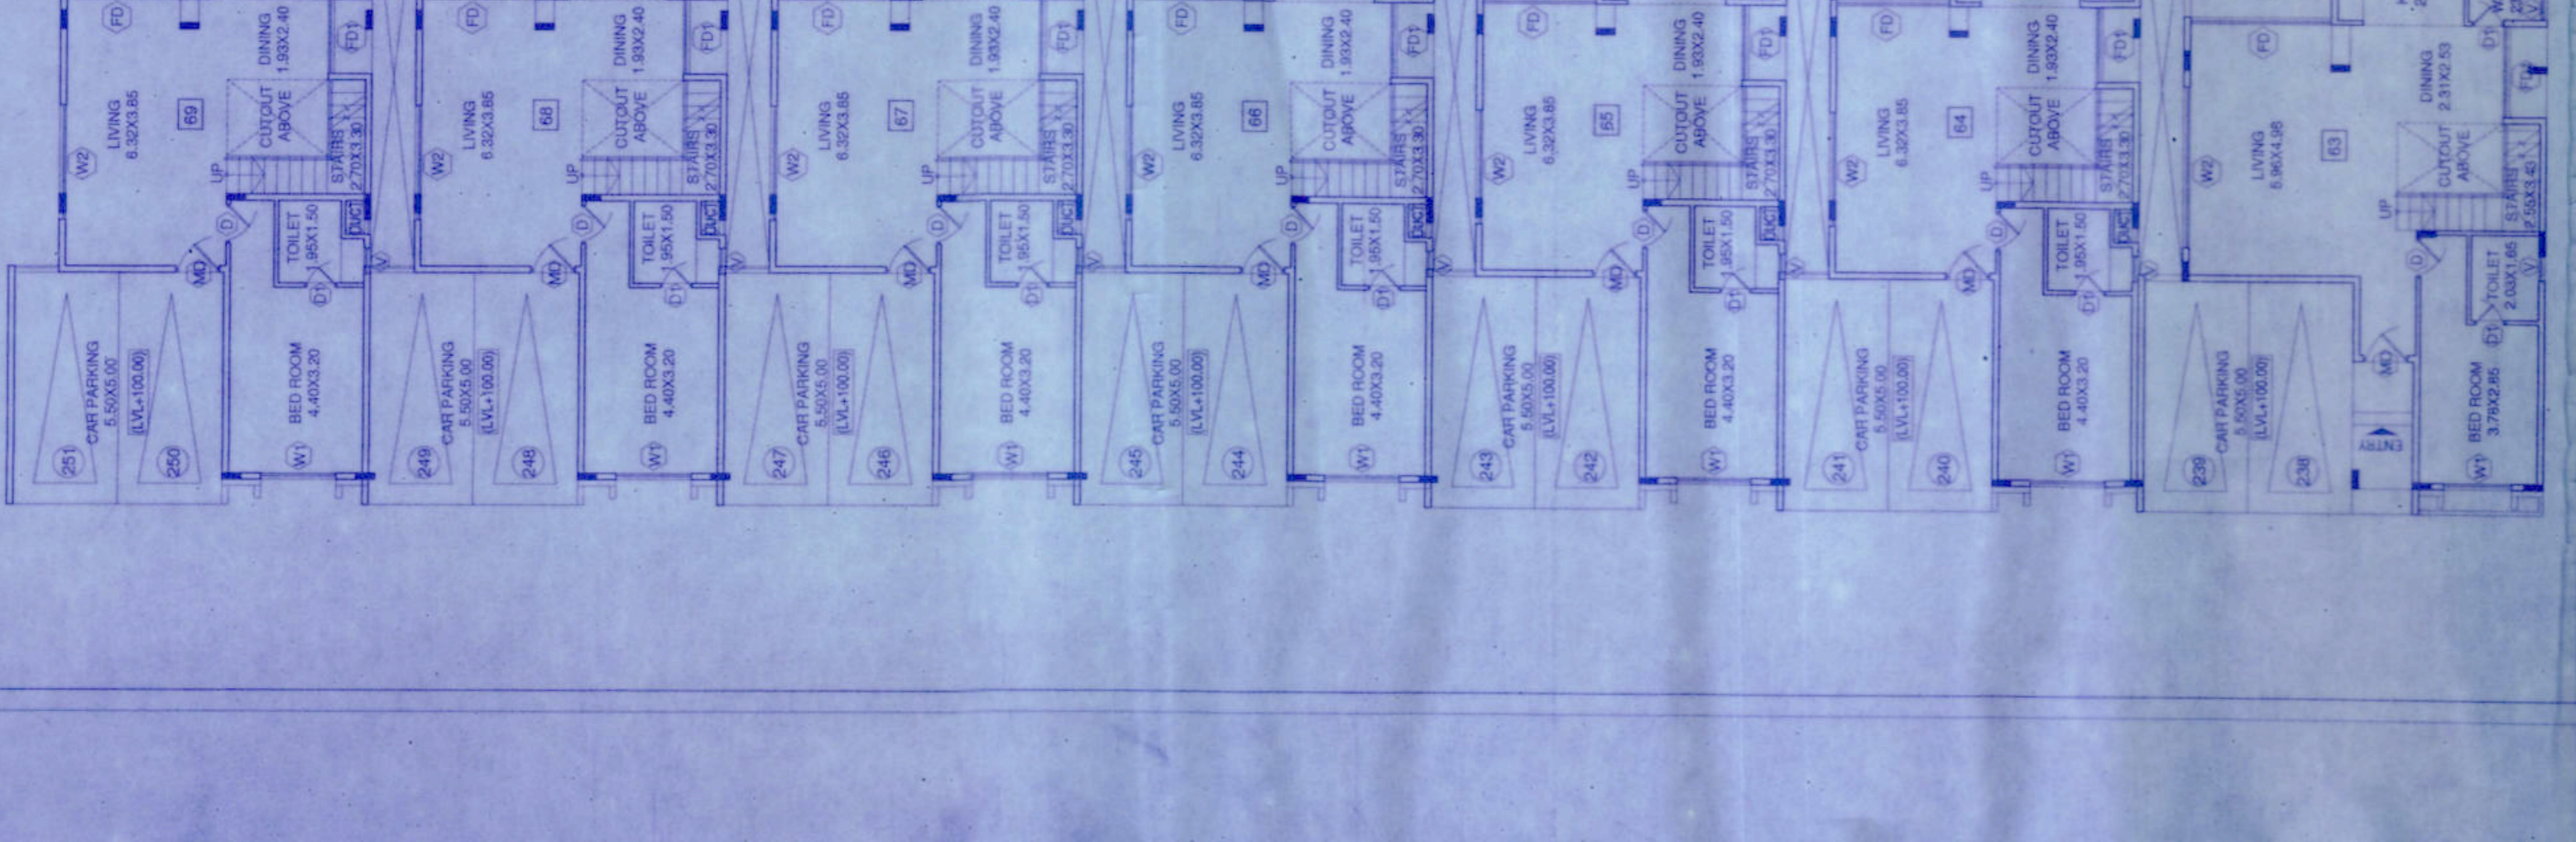

BUILDING-05
 GROUND FLOOR PLAN (LVL 100.00)
 NO OF UNITS = 10 NOS

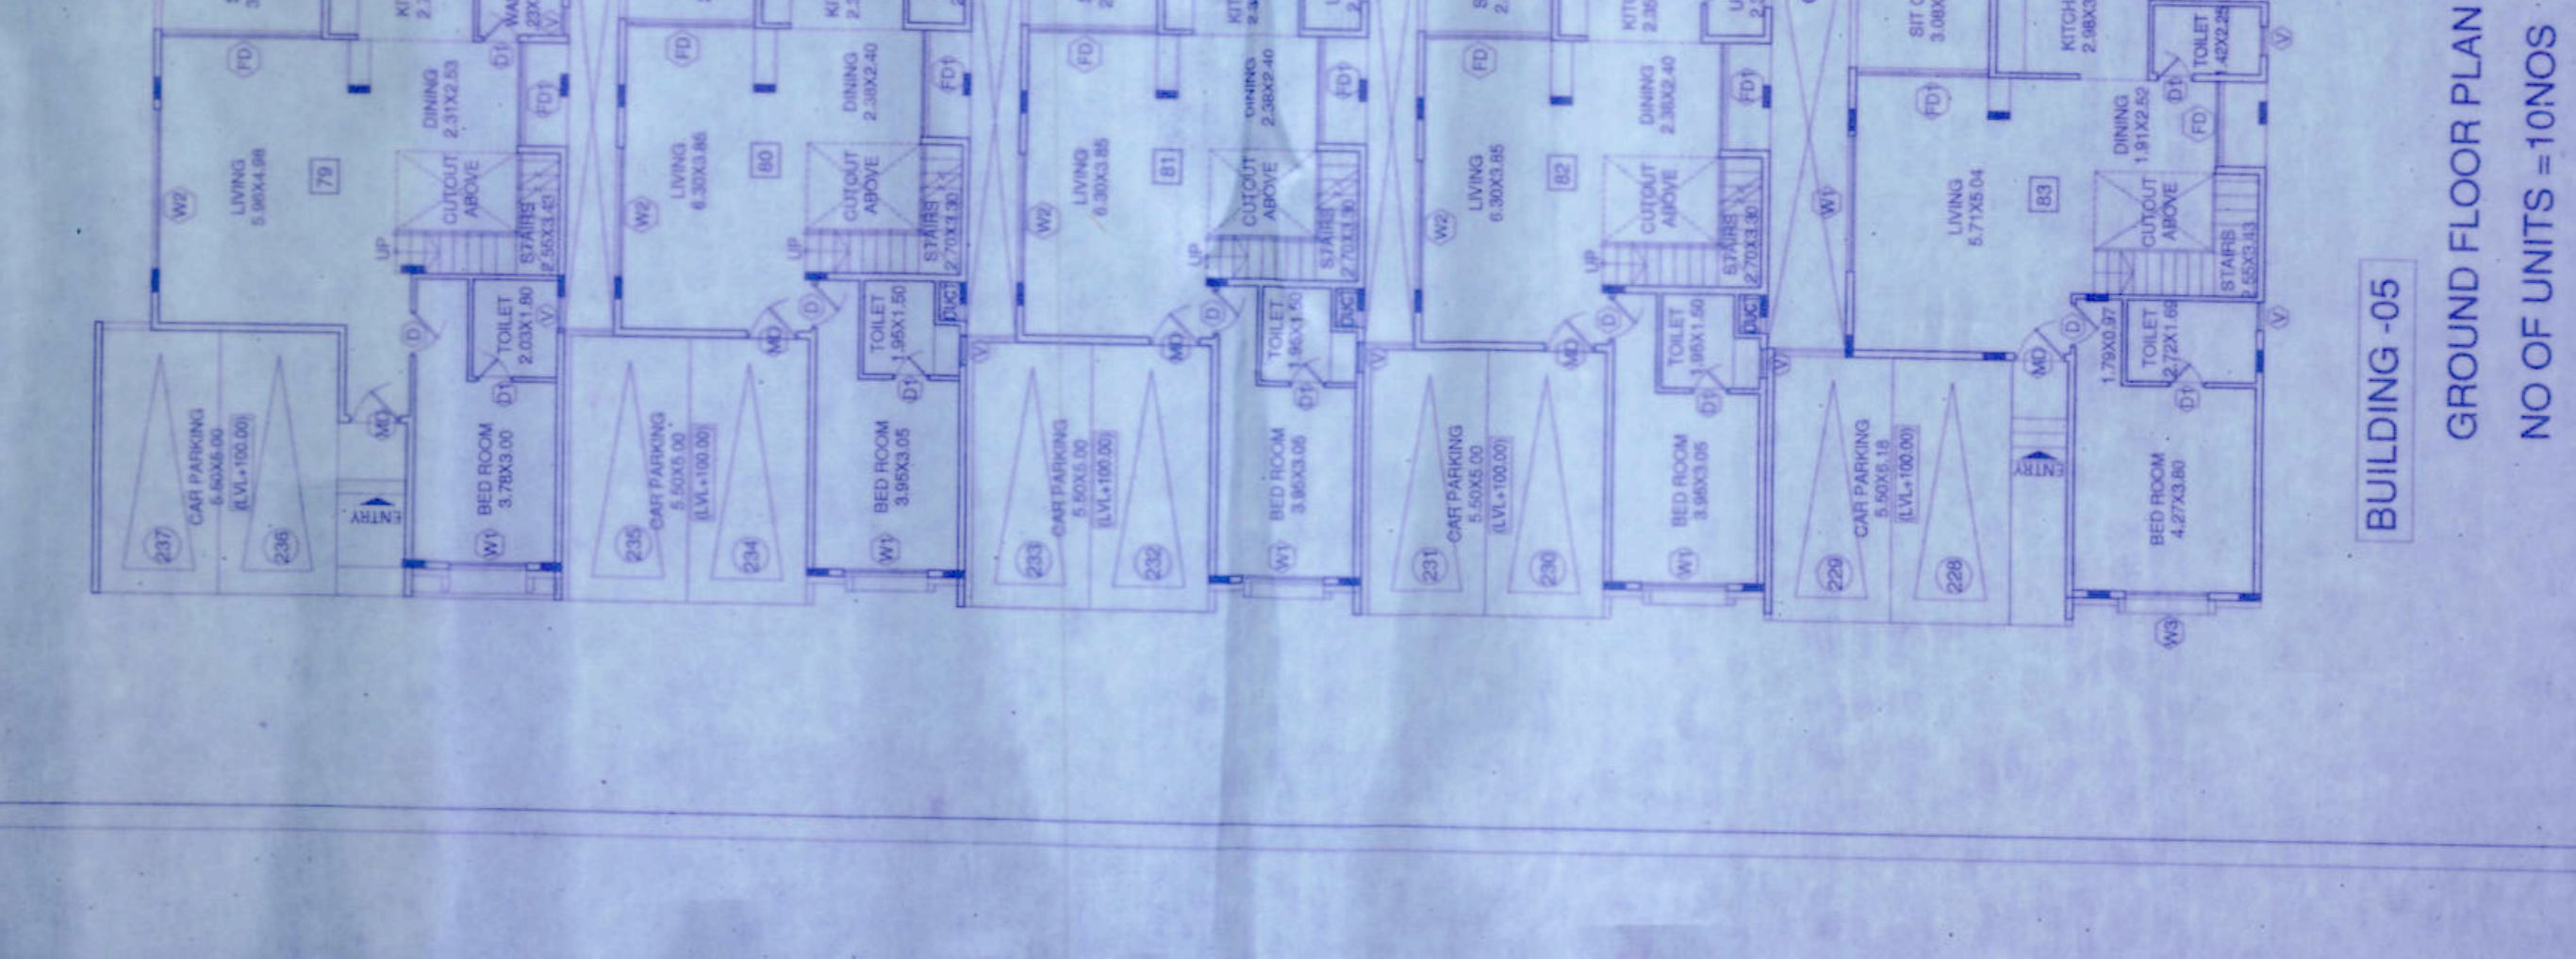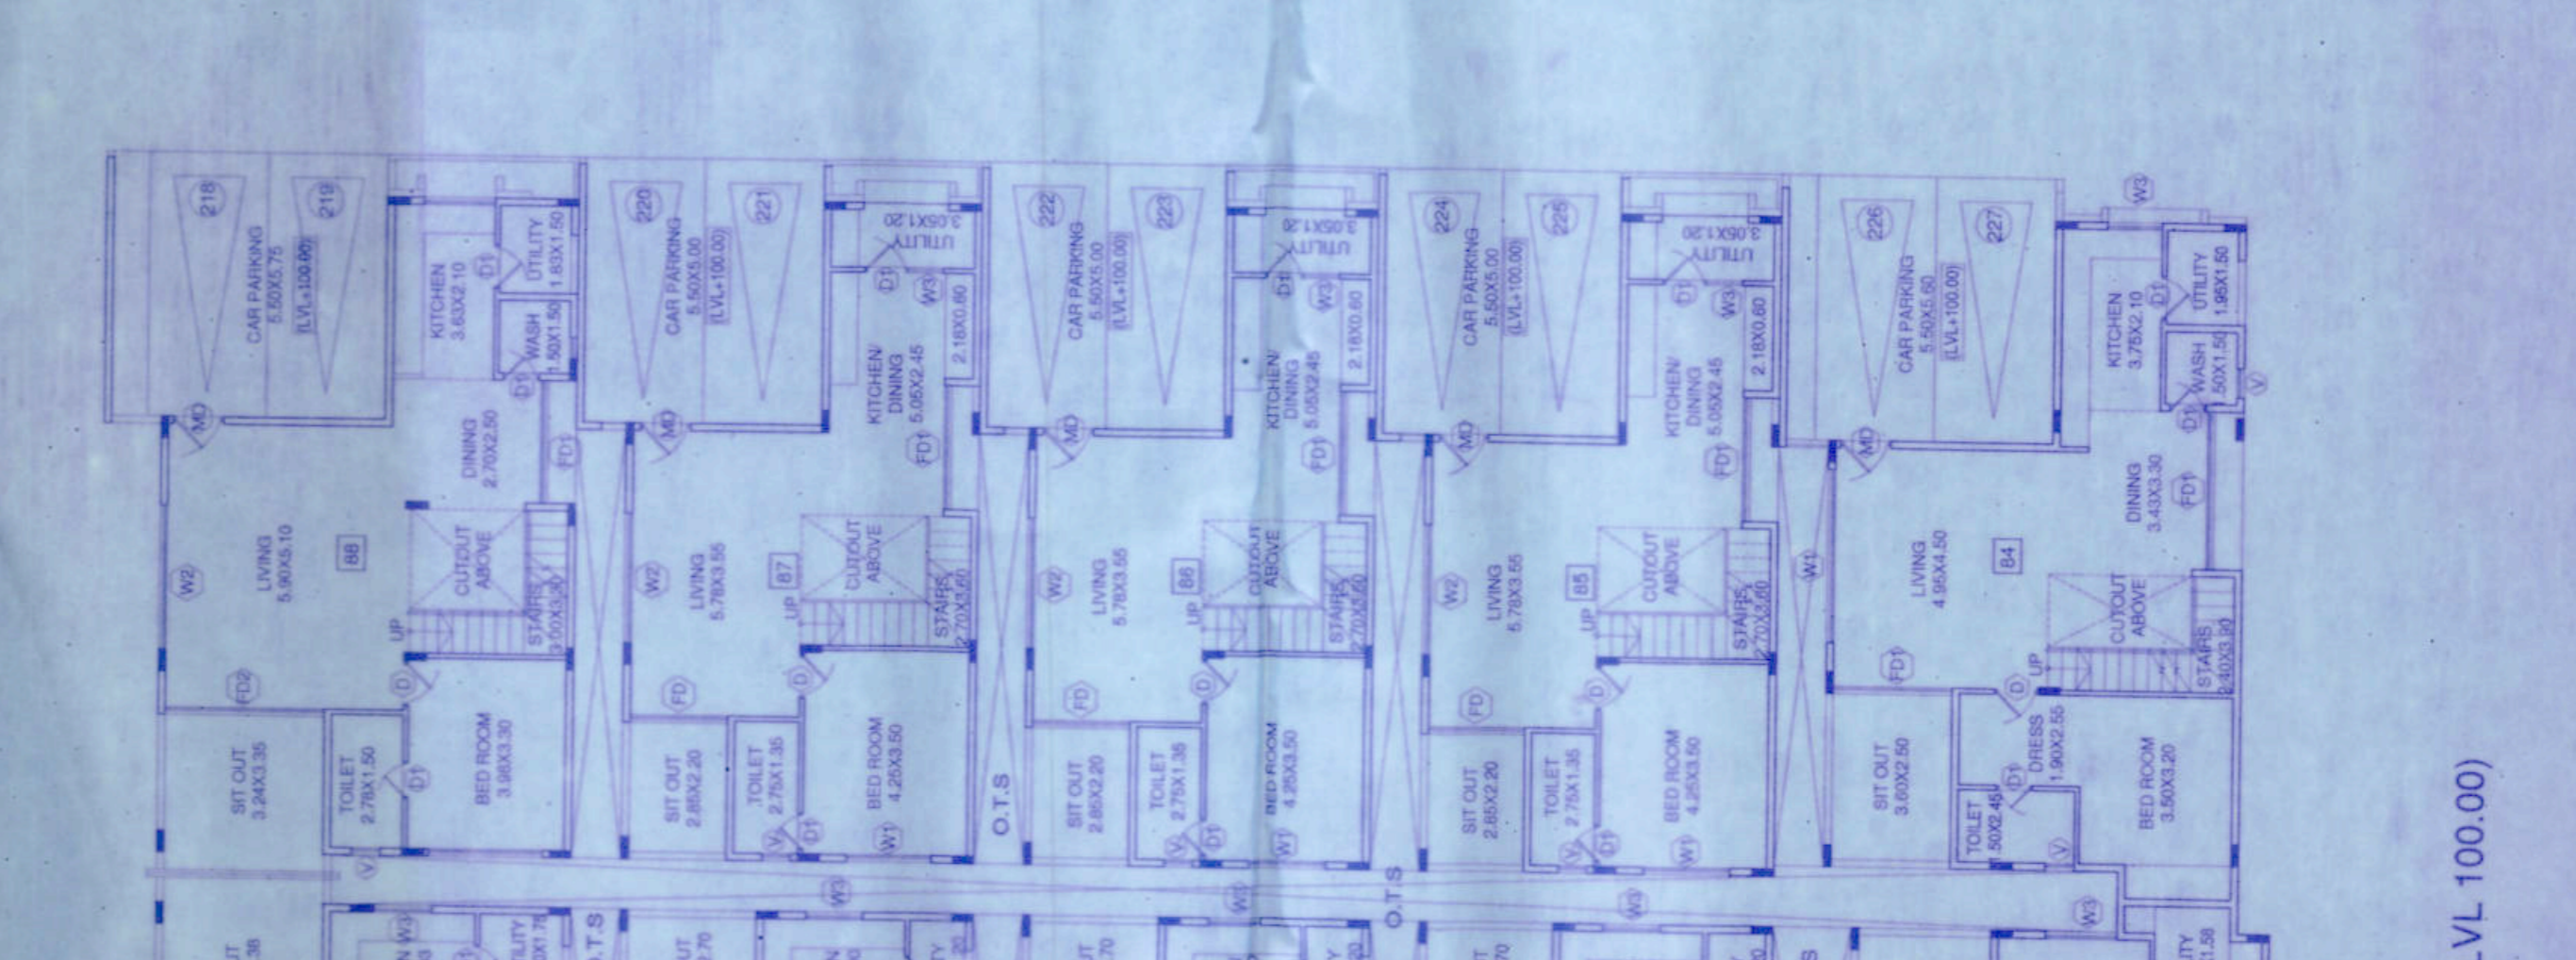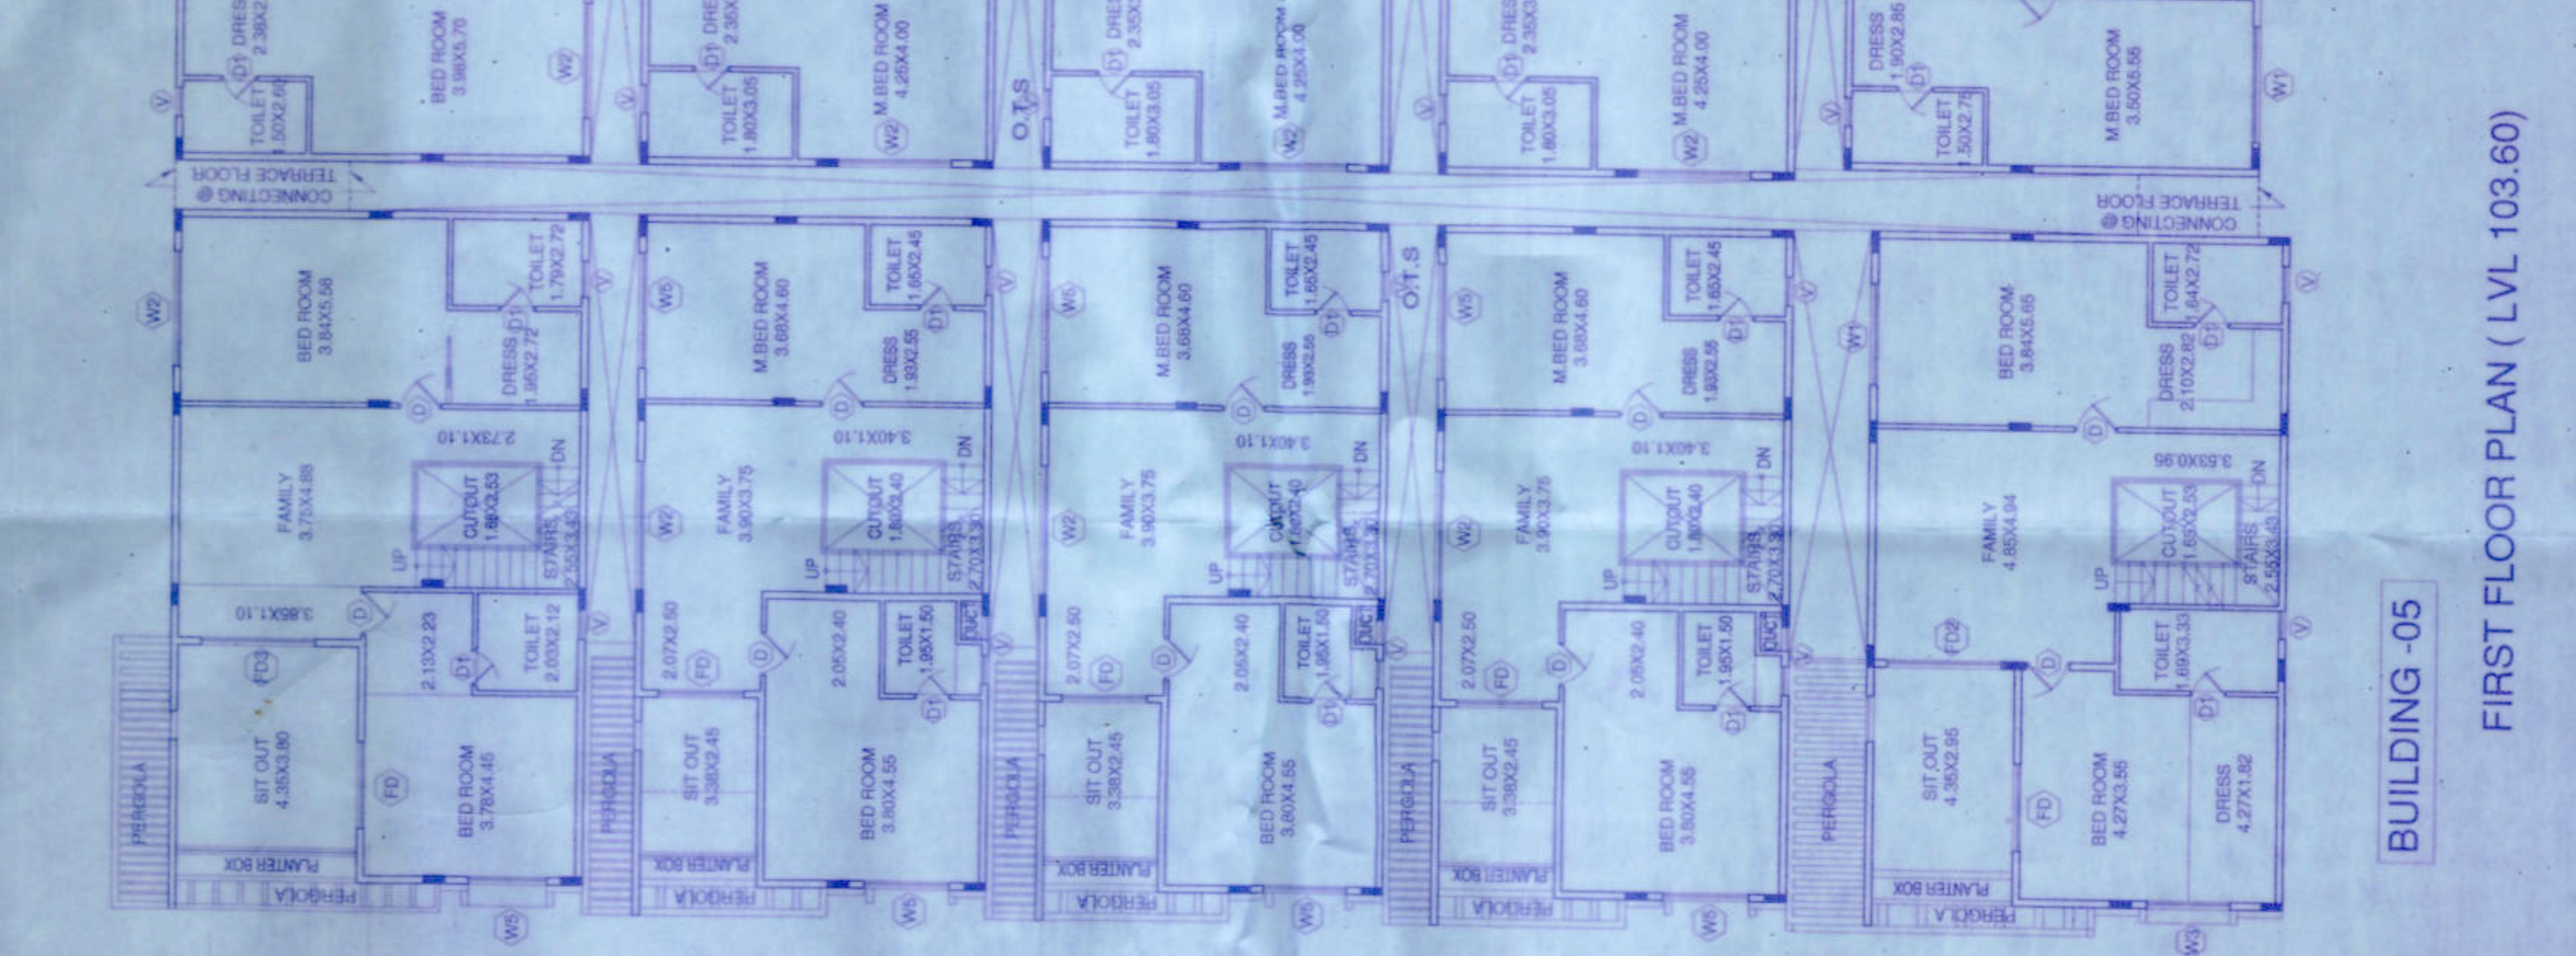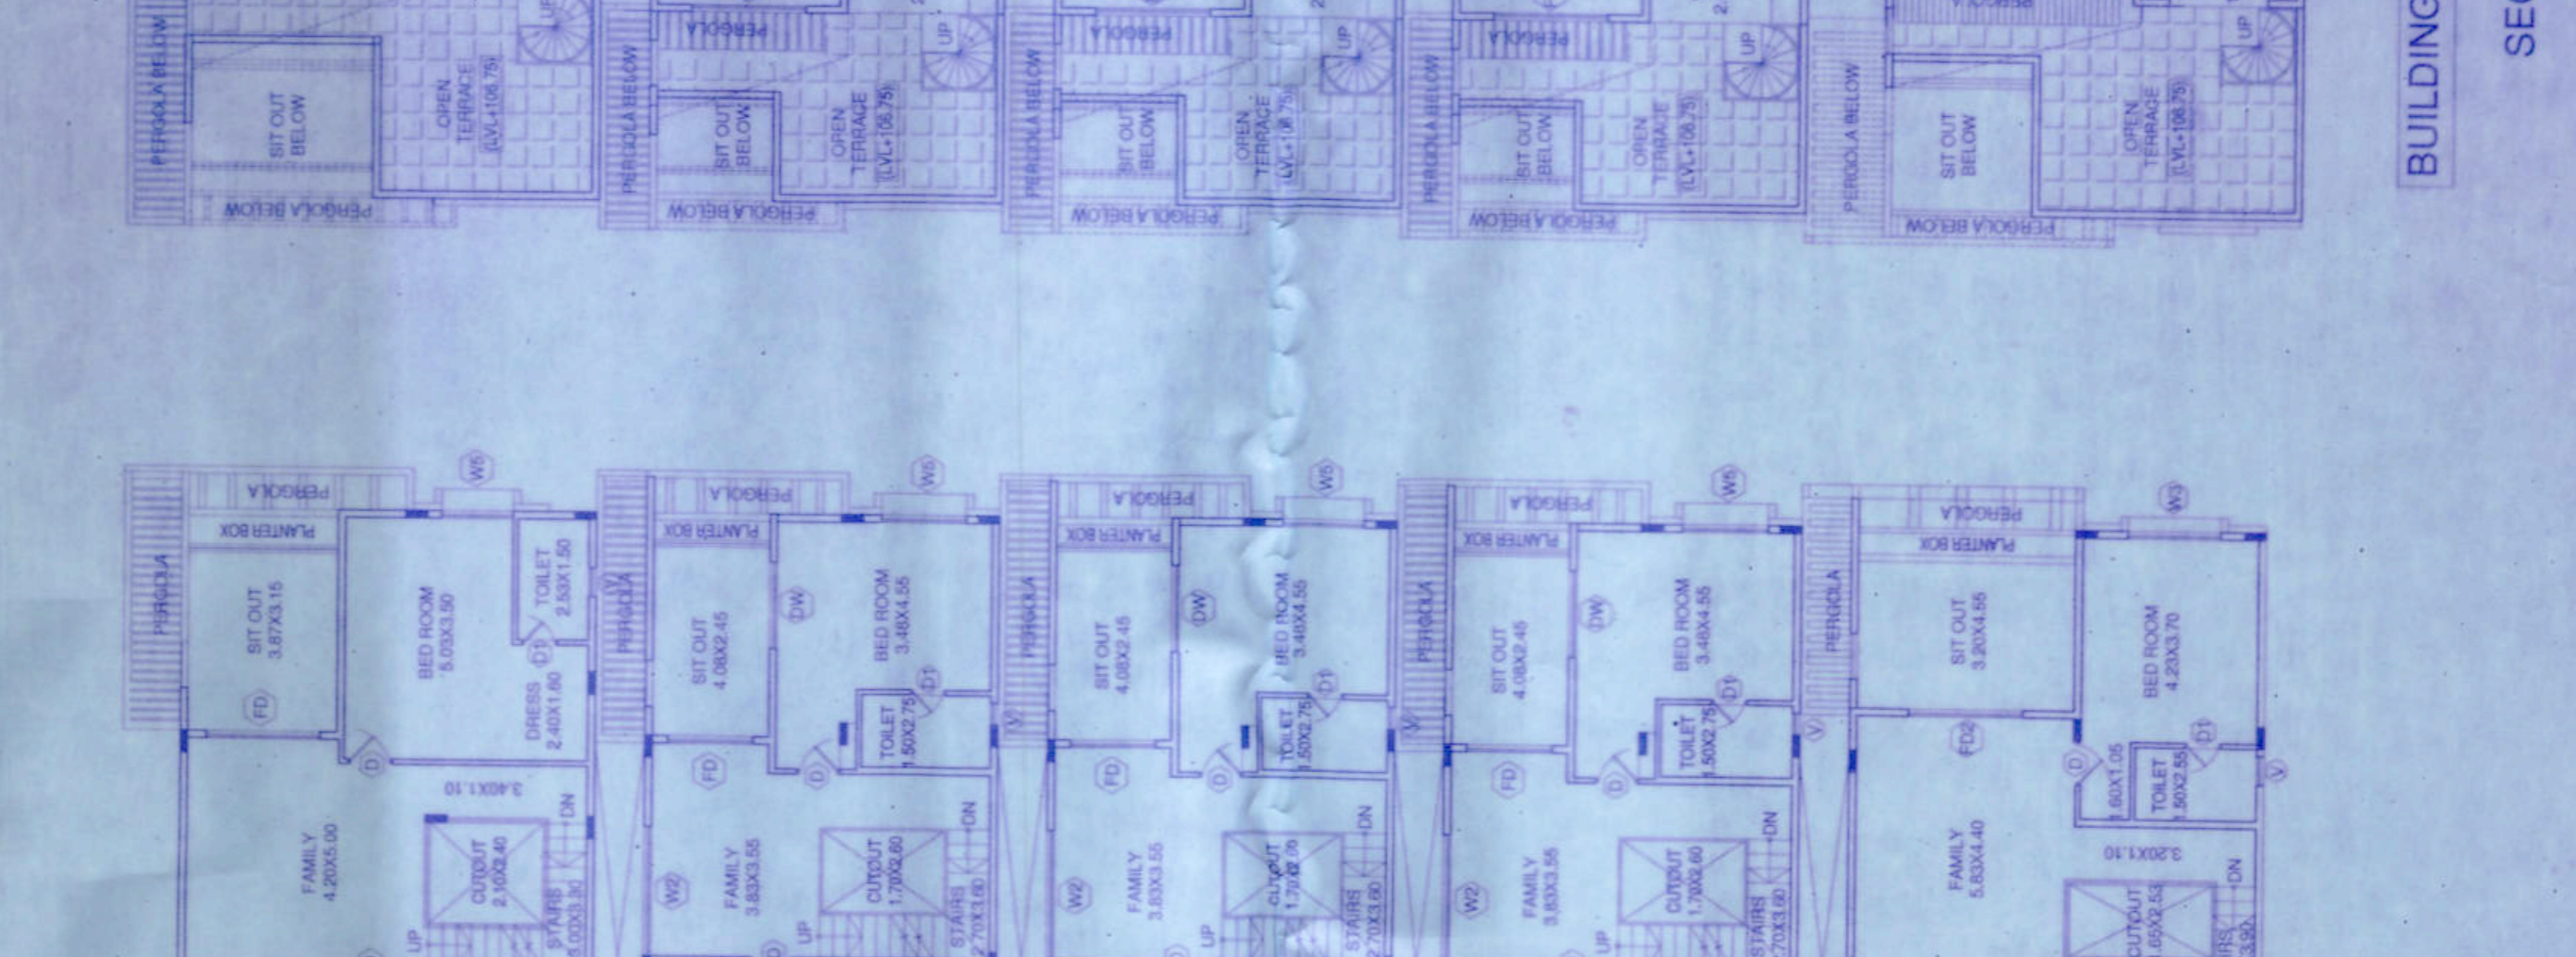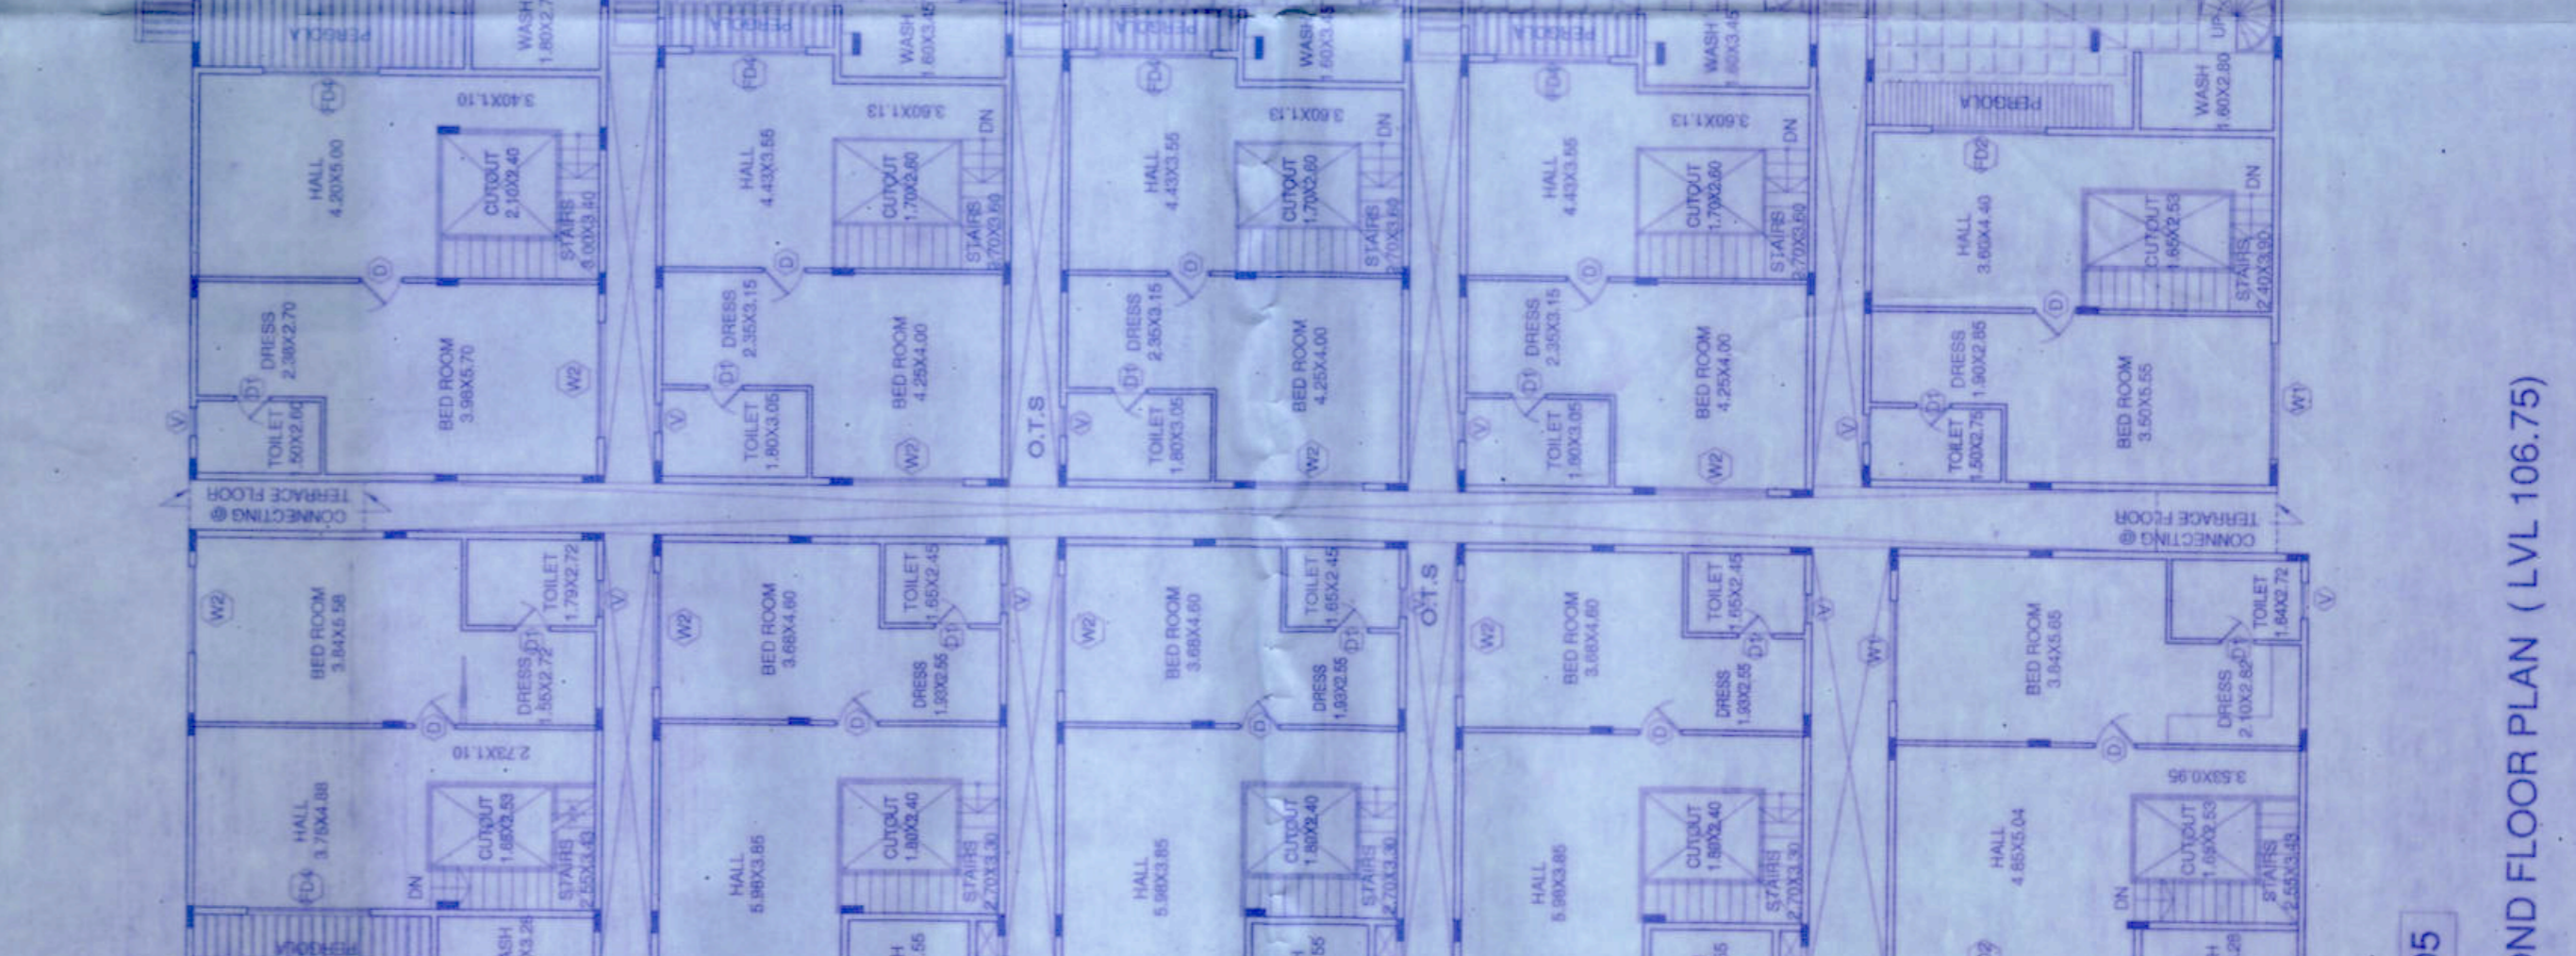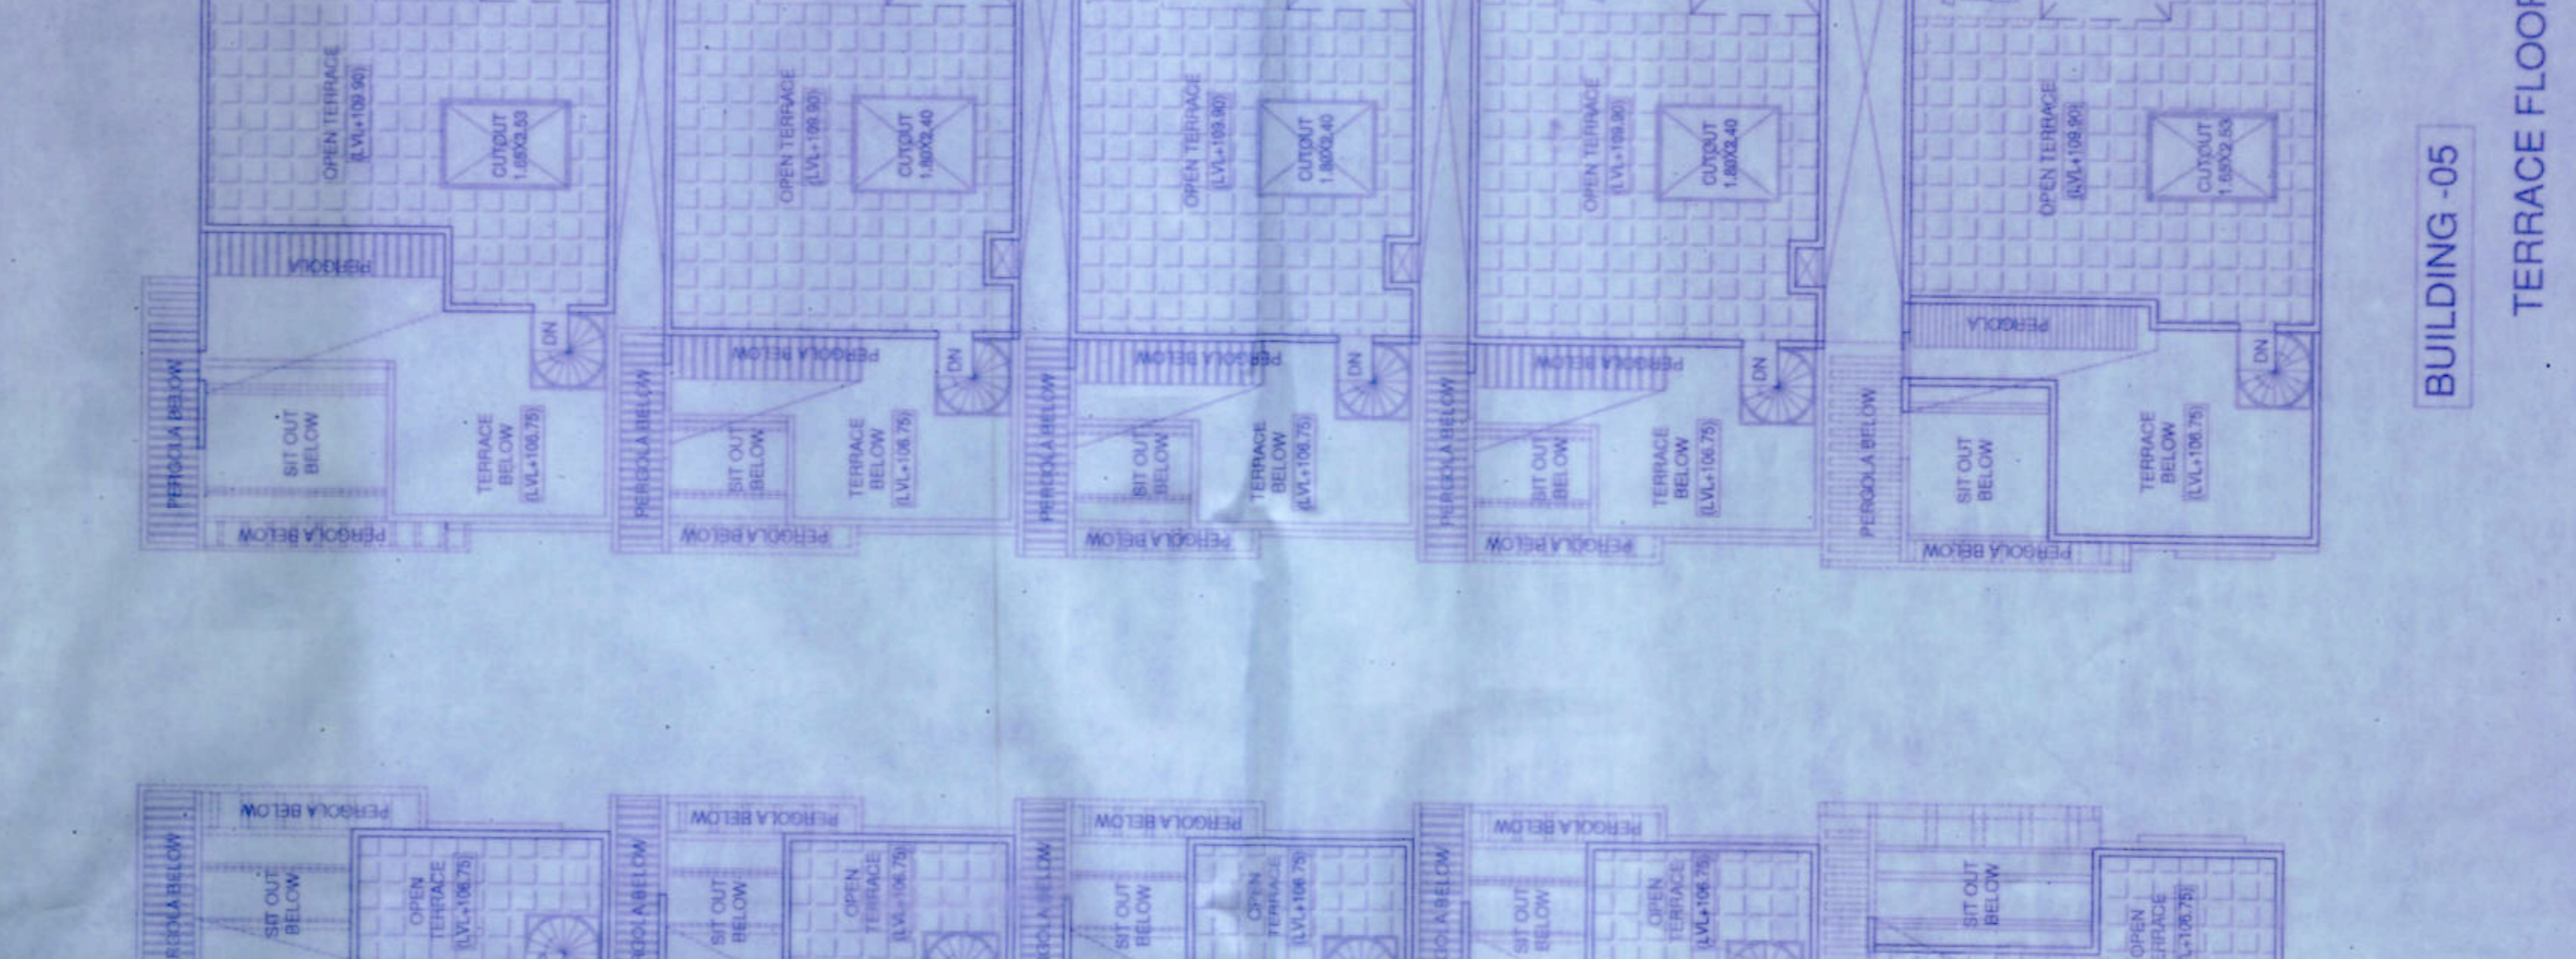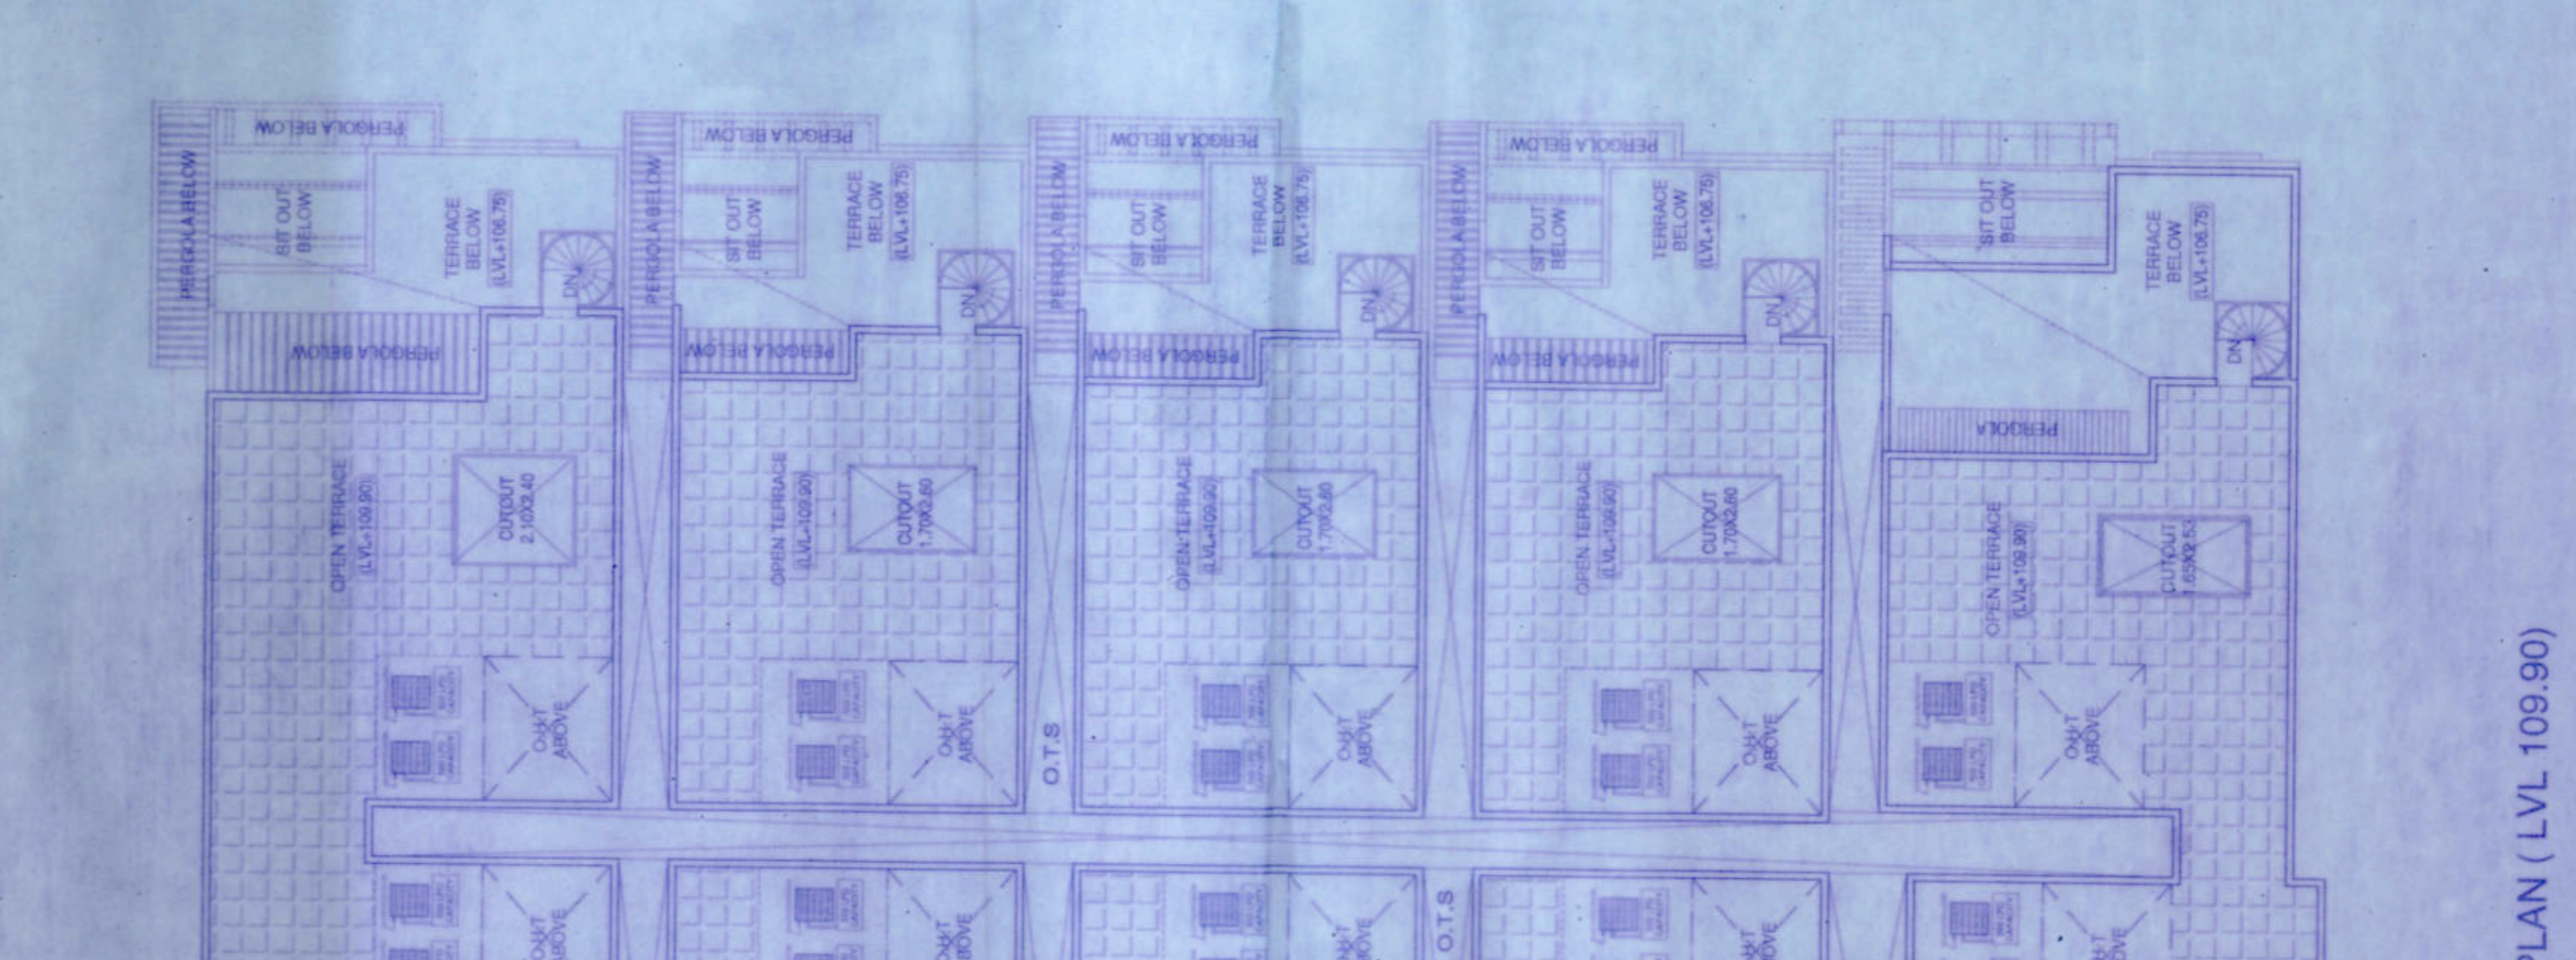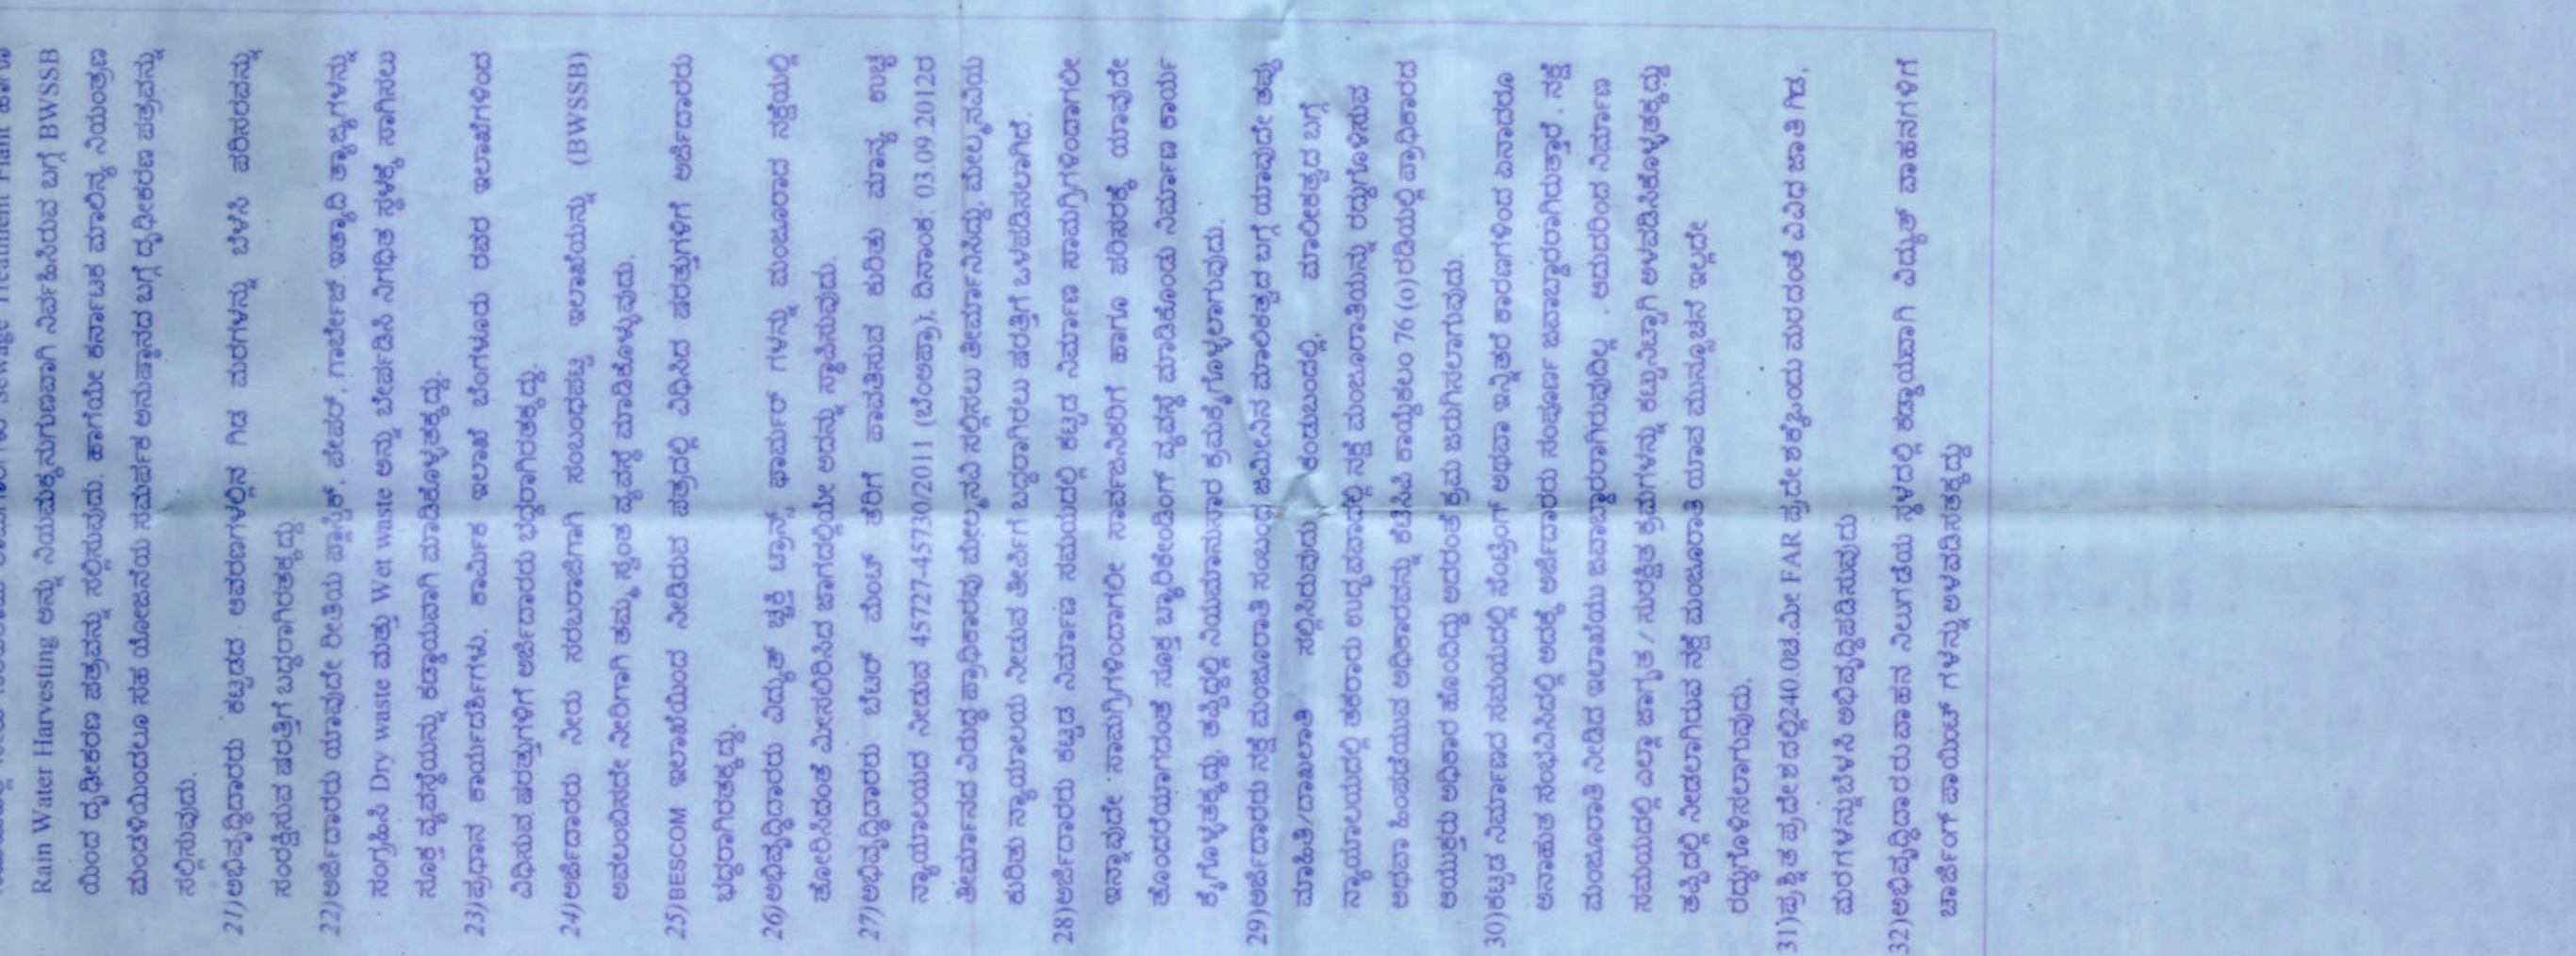

BUILDING-05
 TERRACE FLOOR PLAN (LVL 109.90)

BUILDING-05
 SECOND FLOOR PLAN (LVL 106.75)

BUILDING-05
 FIRST FLOOR PLAN (LVL 103.60)

BUILDING-05
 GROUND FLOOR PLAN (LVL 100.00)
 NO OF UNITS = 10 NOS

