

DATE: 24/12/2024

DRAWING NO. KGC/ACH/3374/24

SCALE: AS SHOWN

DIMS: MTR

PROPOSED APARTMENT PROJECT IN SY.NO.643, 644, 645, SITE AT GONGHATTAPURA VILLAGE, SARAPURA HOBLI, ANEKAL TALUK, BANGALORE DIST.

CLIENT: SIGNATURE PREMIER

DRAWN BY: DHEERGA

CHECKED BY:

TITLE: TYPICAL (1-13 th) FOURTEENTH & TERRACE FLOOR PLAN

KUMAR GROUP TOTAL DESIGNERS Copyright © 2000

CLIENT:

(Signature)
MR.PRASANTH NARANJAN
JOINT DEVELOPMENT M/o
Signature Dwellings
Private Limited

Legend

Site Line	---
Basement Floor Line	---
Ground Floor Line	---
Set Back Line	---




CONVERSION TABLE

SYMBOL	DESCRIPTION	UNIT
1	1:100	1:100
2	1:200	1:200
3	1:300	1:300
4	1:400	1:400
5	1:500	1:500
6	1:600	1:600
7	1:700	1:700
8	1:800	1:800
9	1:900	1:900
10	1:1000	1:1000

SCHEDULE OF OPENINGS

TYPE	SIZE	UNIT (M)
DOOR		
DD	1.20 x 2.10	2.10
DD1	1.20 x 2.10	2.10
DD2	1.00 x 2.10	2.10
DD3	2.00 x 1.10	2.10
DD4	1.10 x 2.10	2.10
DD5	0.90 x 2.10	2.10
DD6	1.00 x 2.10	2.10
DD7	1.20 x 2.10	2.10
DD8	1.20 x 2.10	2.10
WINDOWS		
W1	0.80 x 1.30	2.10
W2	1.80 x 1.30	2.10
W3	2.00 x 1.30	2.10
W4	1.00 x 1.30	2.10
W5	0.80 x 1.00	2.10
W6	1.00 x 1.00	2.10
W7	1.20 x 1.00	2.10
W8	1.20 x 1.00	2.10
ARCHITECT / ENGINEER
ANJU G KUMAR
Principal Architect
Kumar Group Total Designers
Kant Glass House
SOFFICE - 1/30
Kanyampuzha Road
Cocho-19

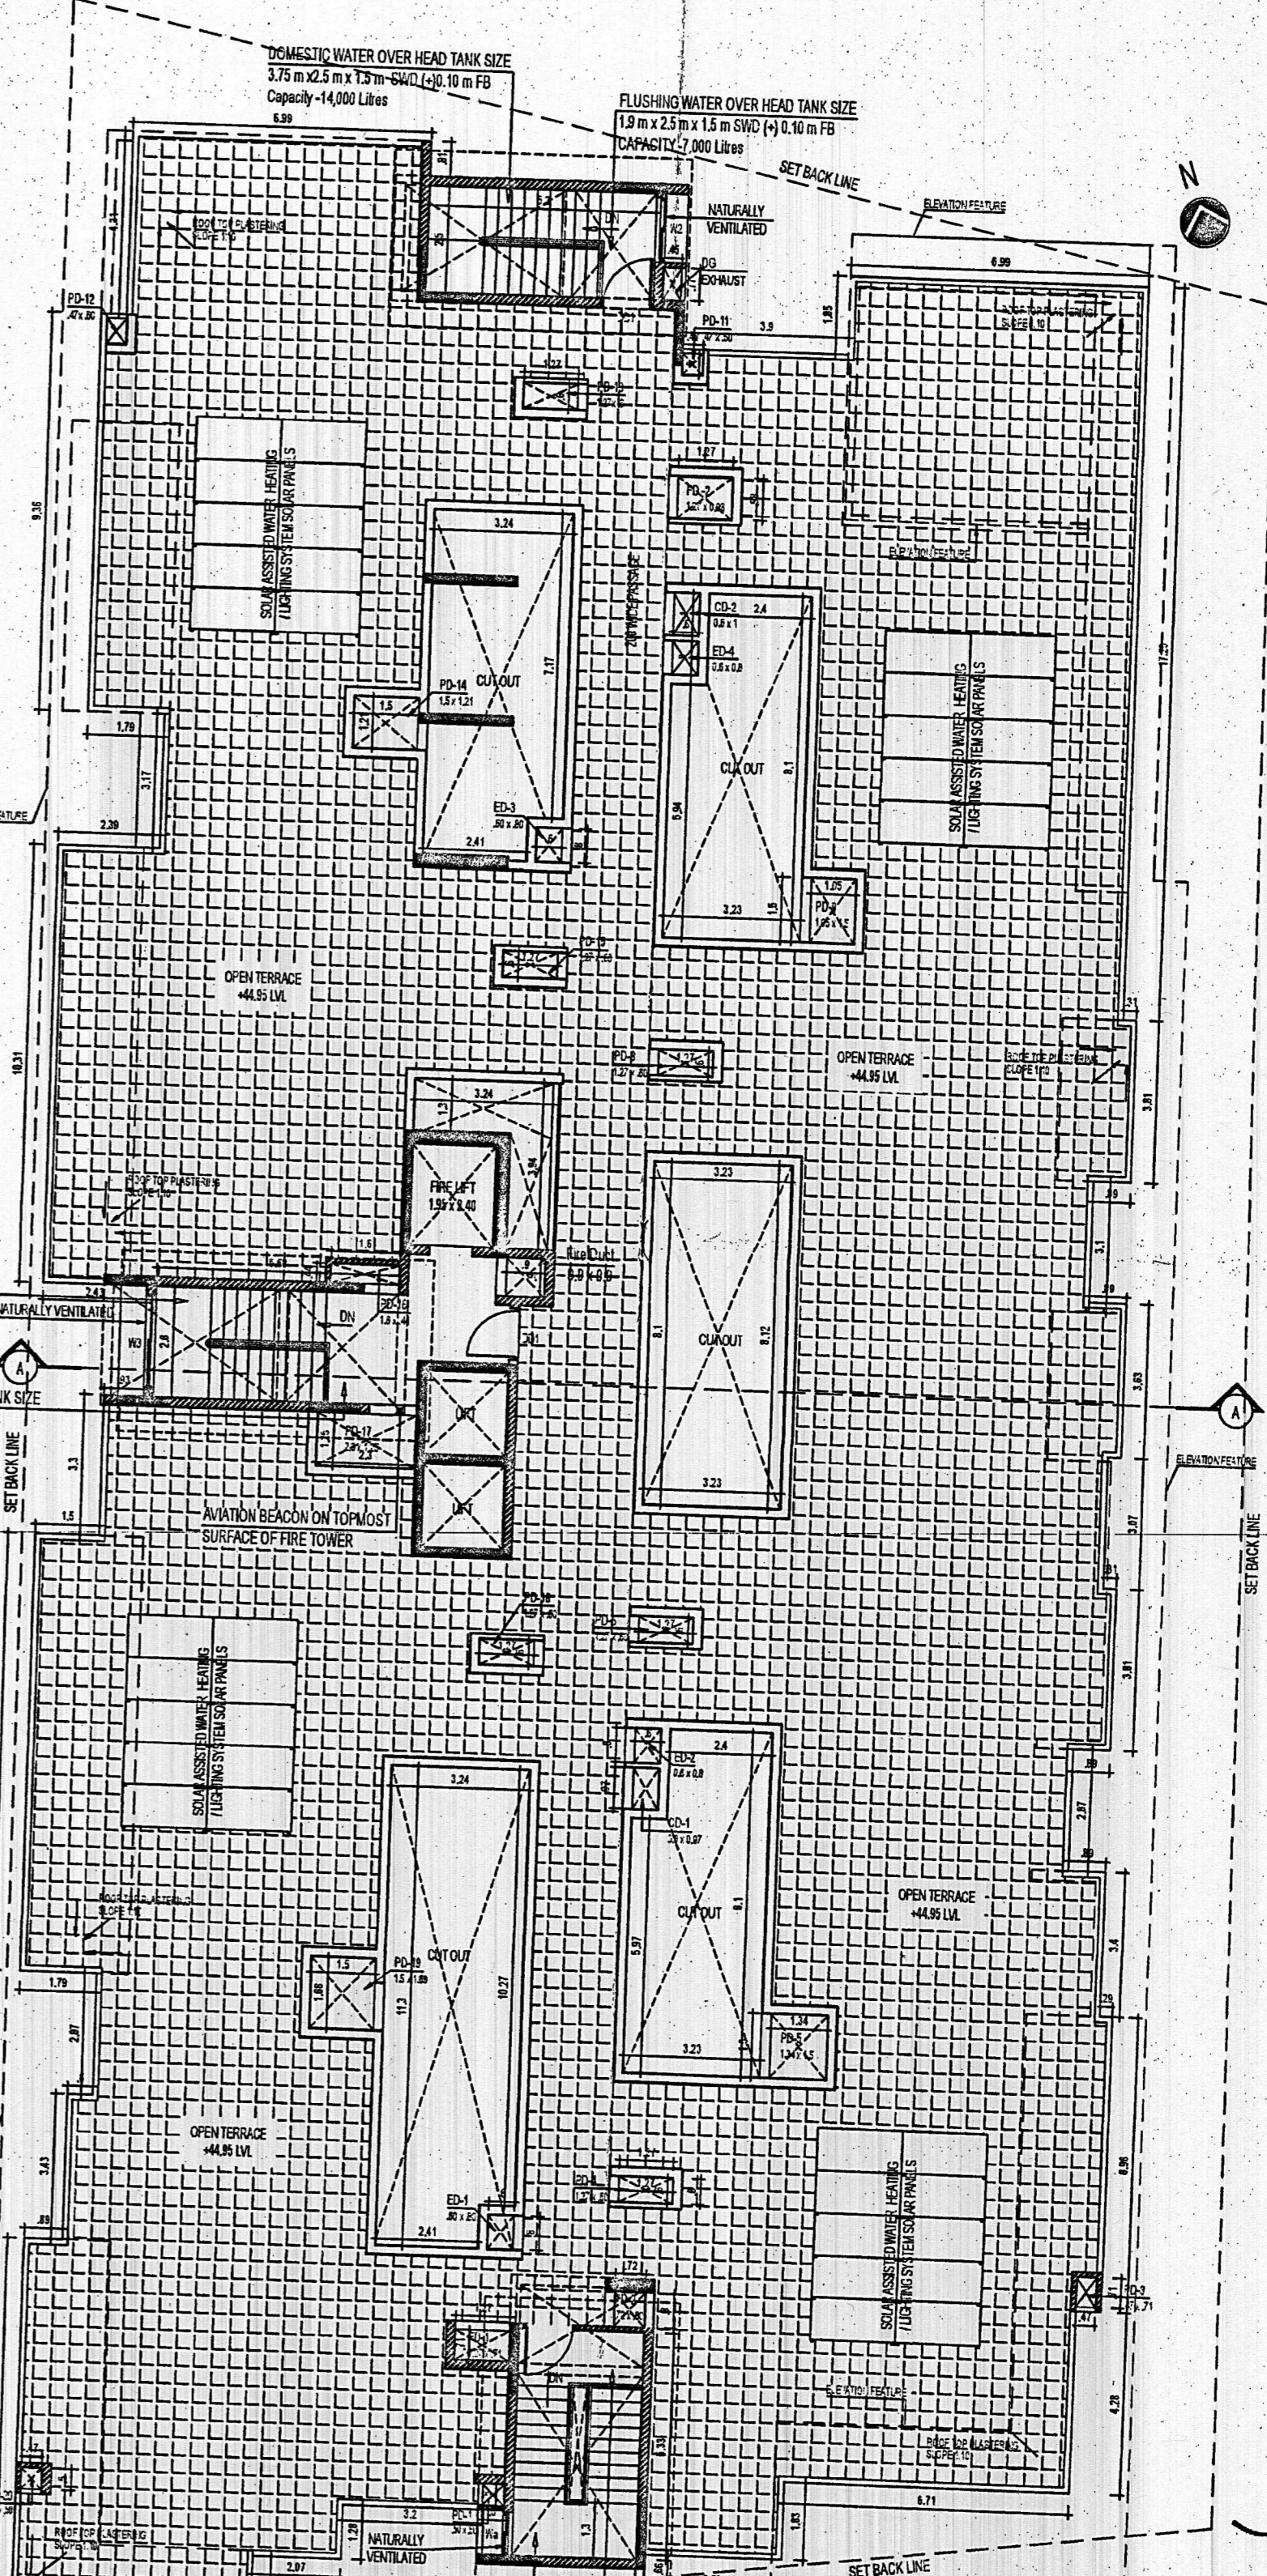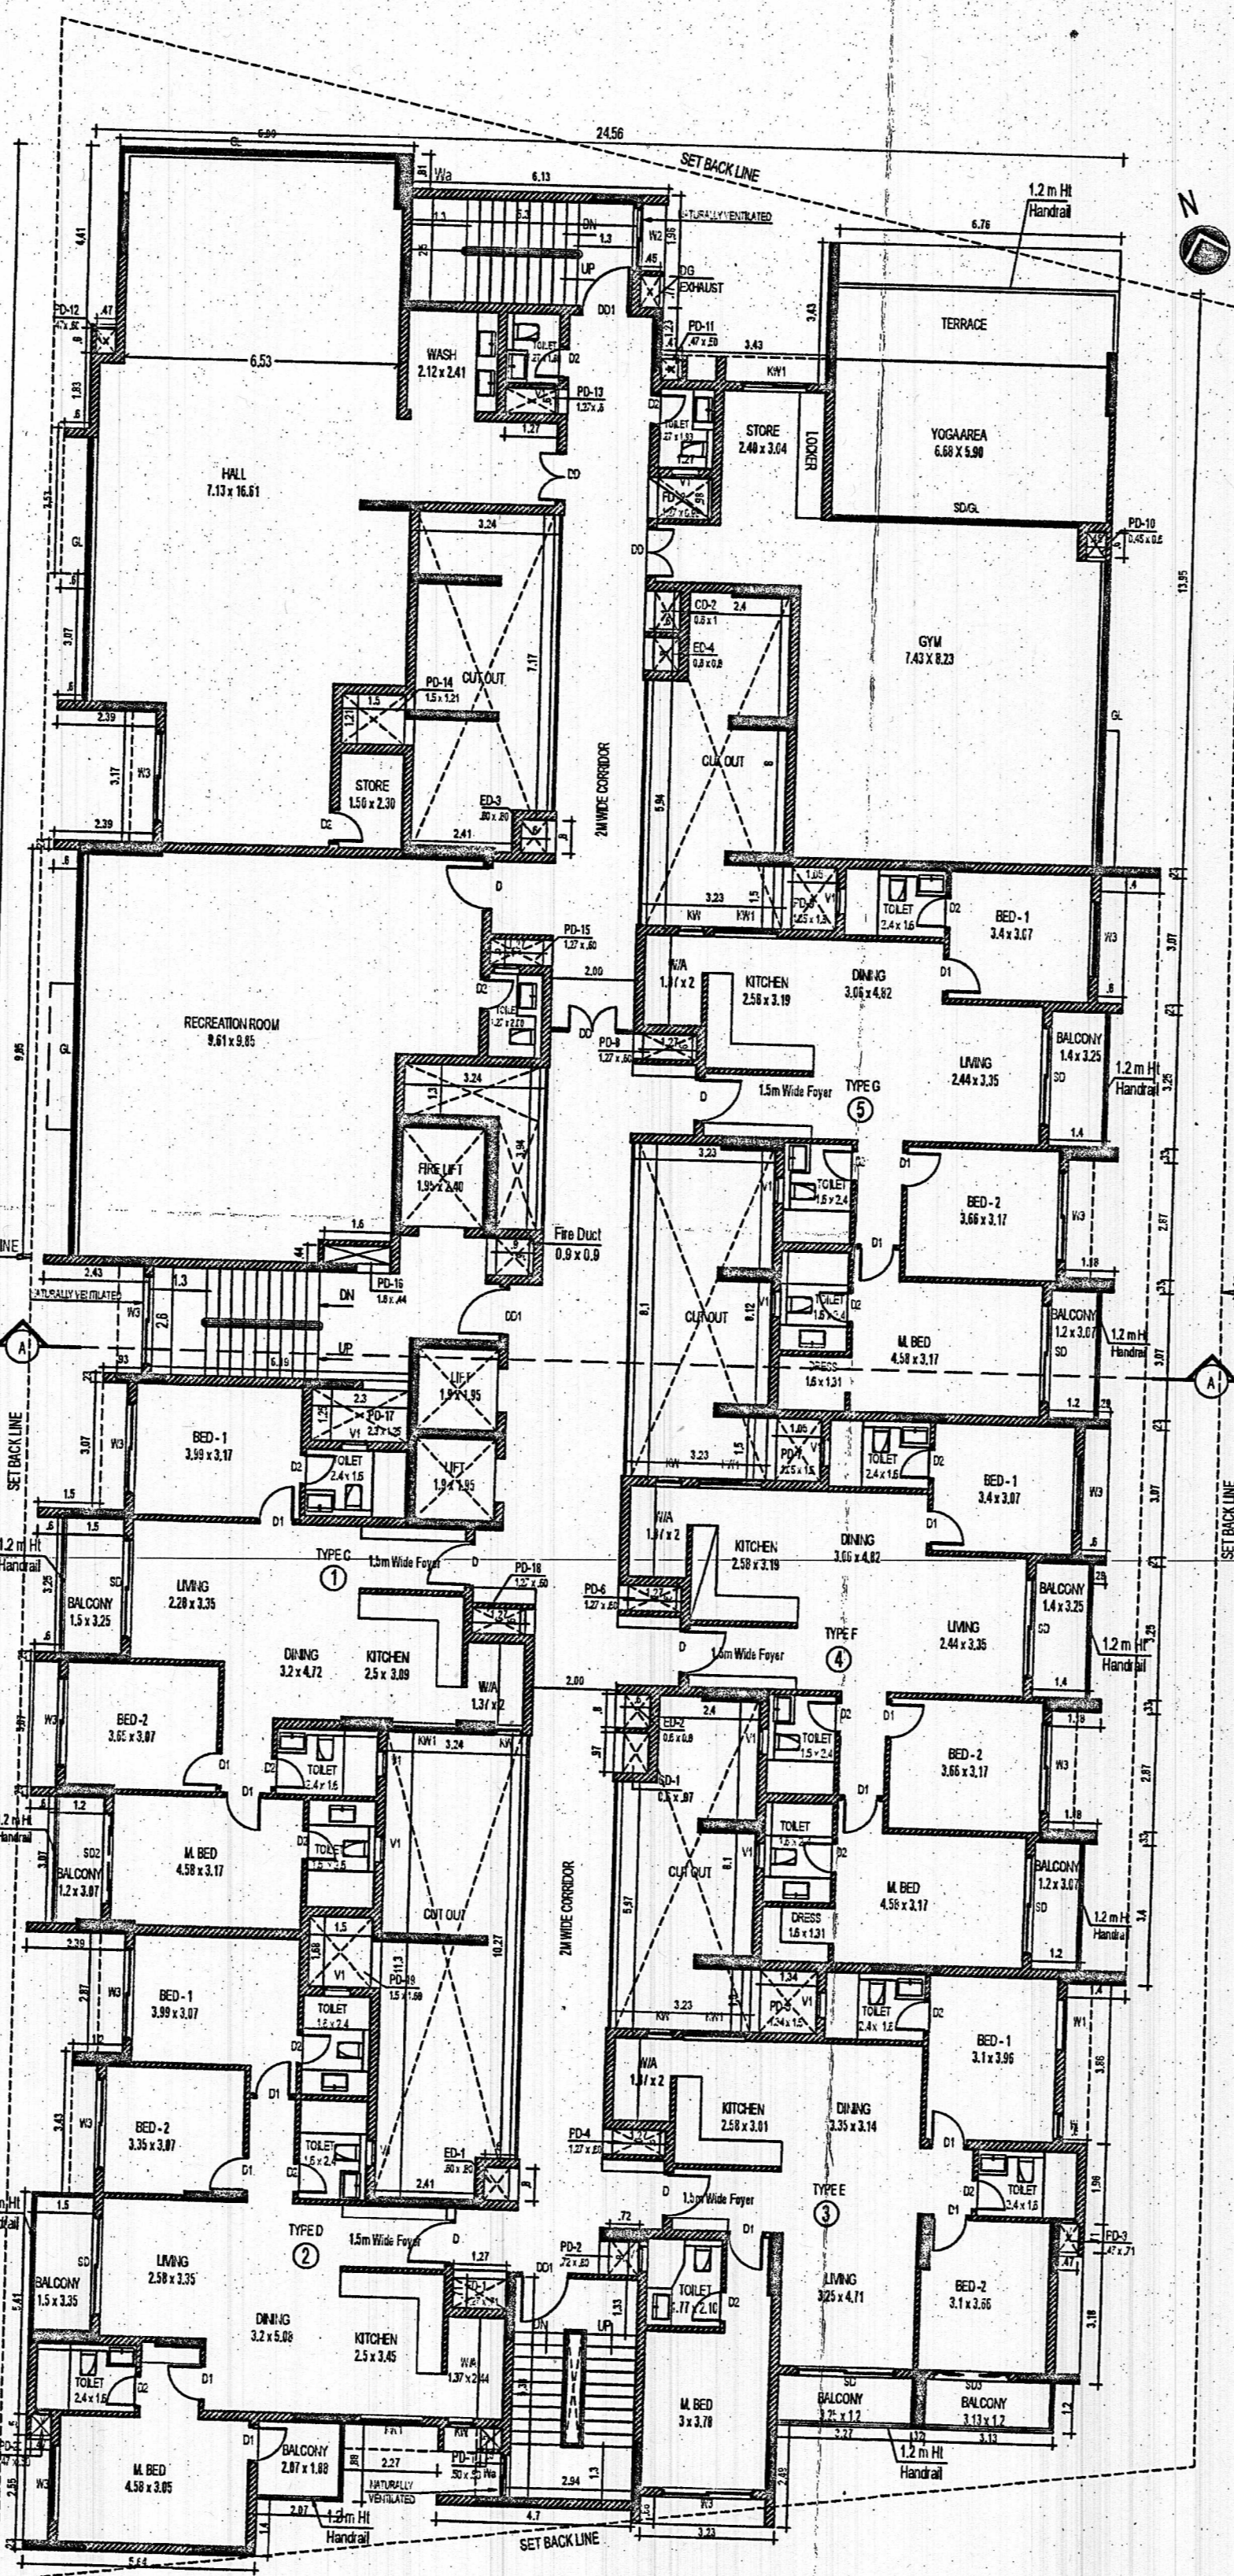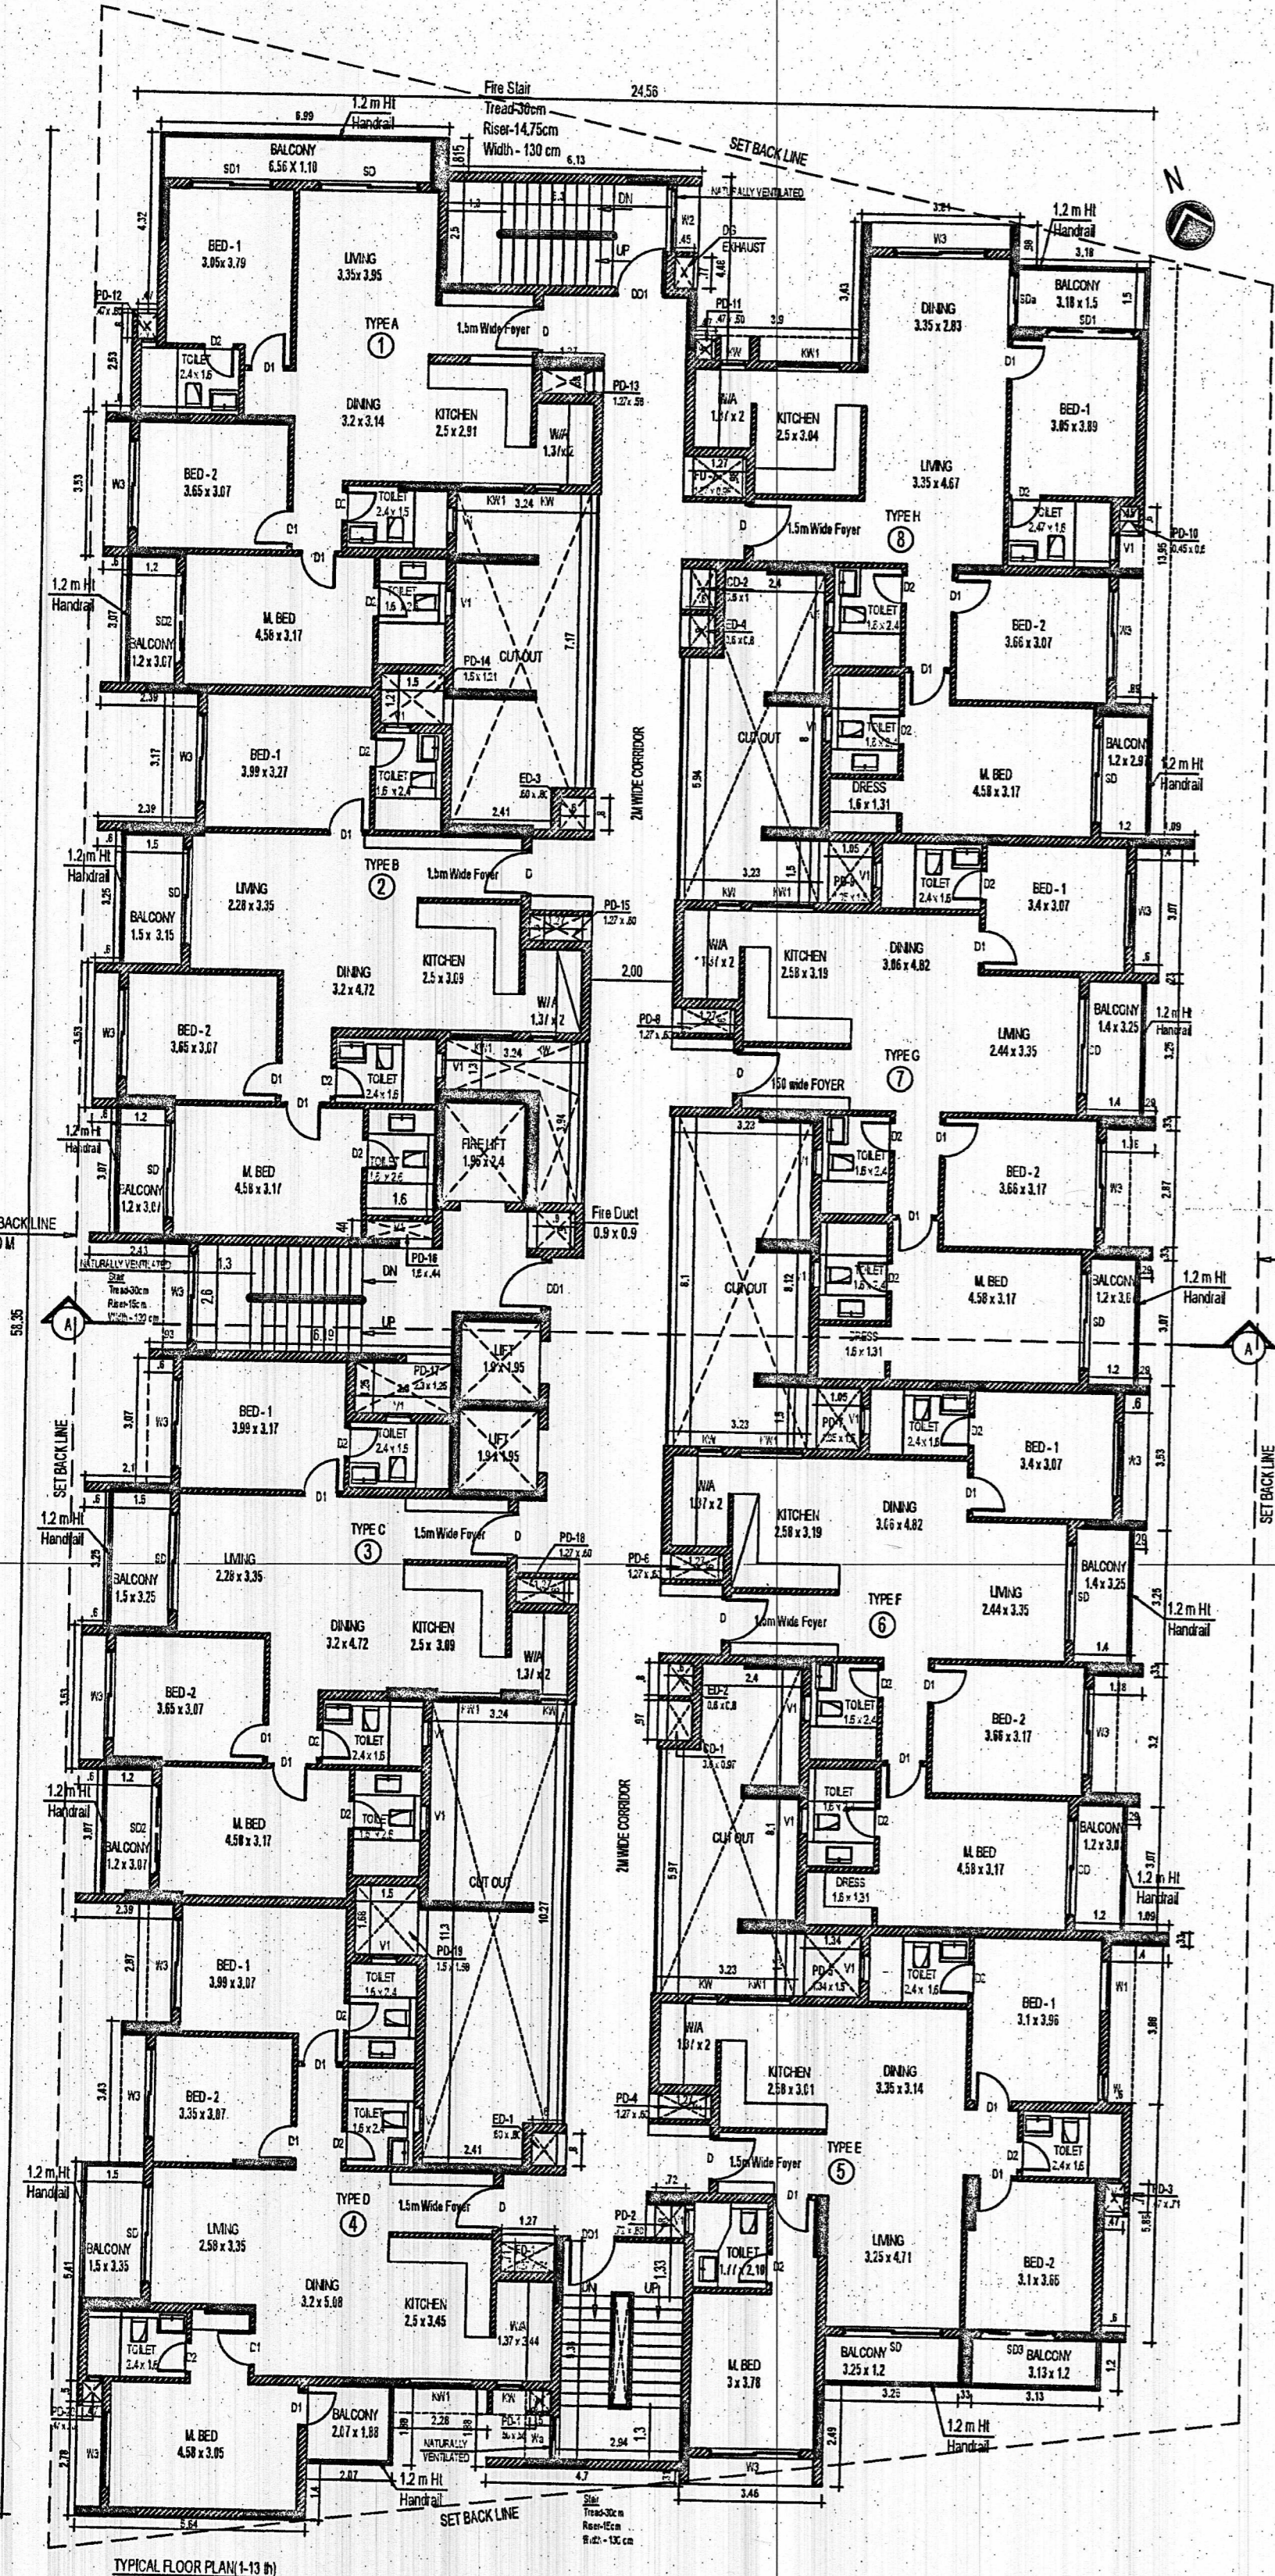

ಪ್ರಾಧಿಕಾರ ಪತ್ರ ಸಂಖ್ಯೆ: 10.25
2024/25. ದಿನಾಂಕ: 1. MAR 2025
ನಿರವಧಿಗಾಗಿ ನನ್ನ ಪ್ರಮಾಣವಿಡುತ್ತೇನೆ.
(Signature)
ಅನು-ಕುಮಾರ್
ಅನು-ಕುಮಾರ್ ಪ್ರಾಧಿಕಾರ
ಪತ್ರ.

ANJU G KUMAR
BCL/BL-36/40179/24-25
KUMAR GROUP
TOTAL DESIGNERS
KANT GLASS HOUSE
SOFFICE - 1/30
KANYAMPUZHA ROAD
COCHO-19
BANGALORE - 560075
INDIA
PHONE: 98453 33333

Printed date: