


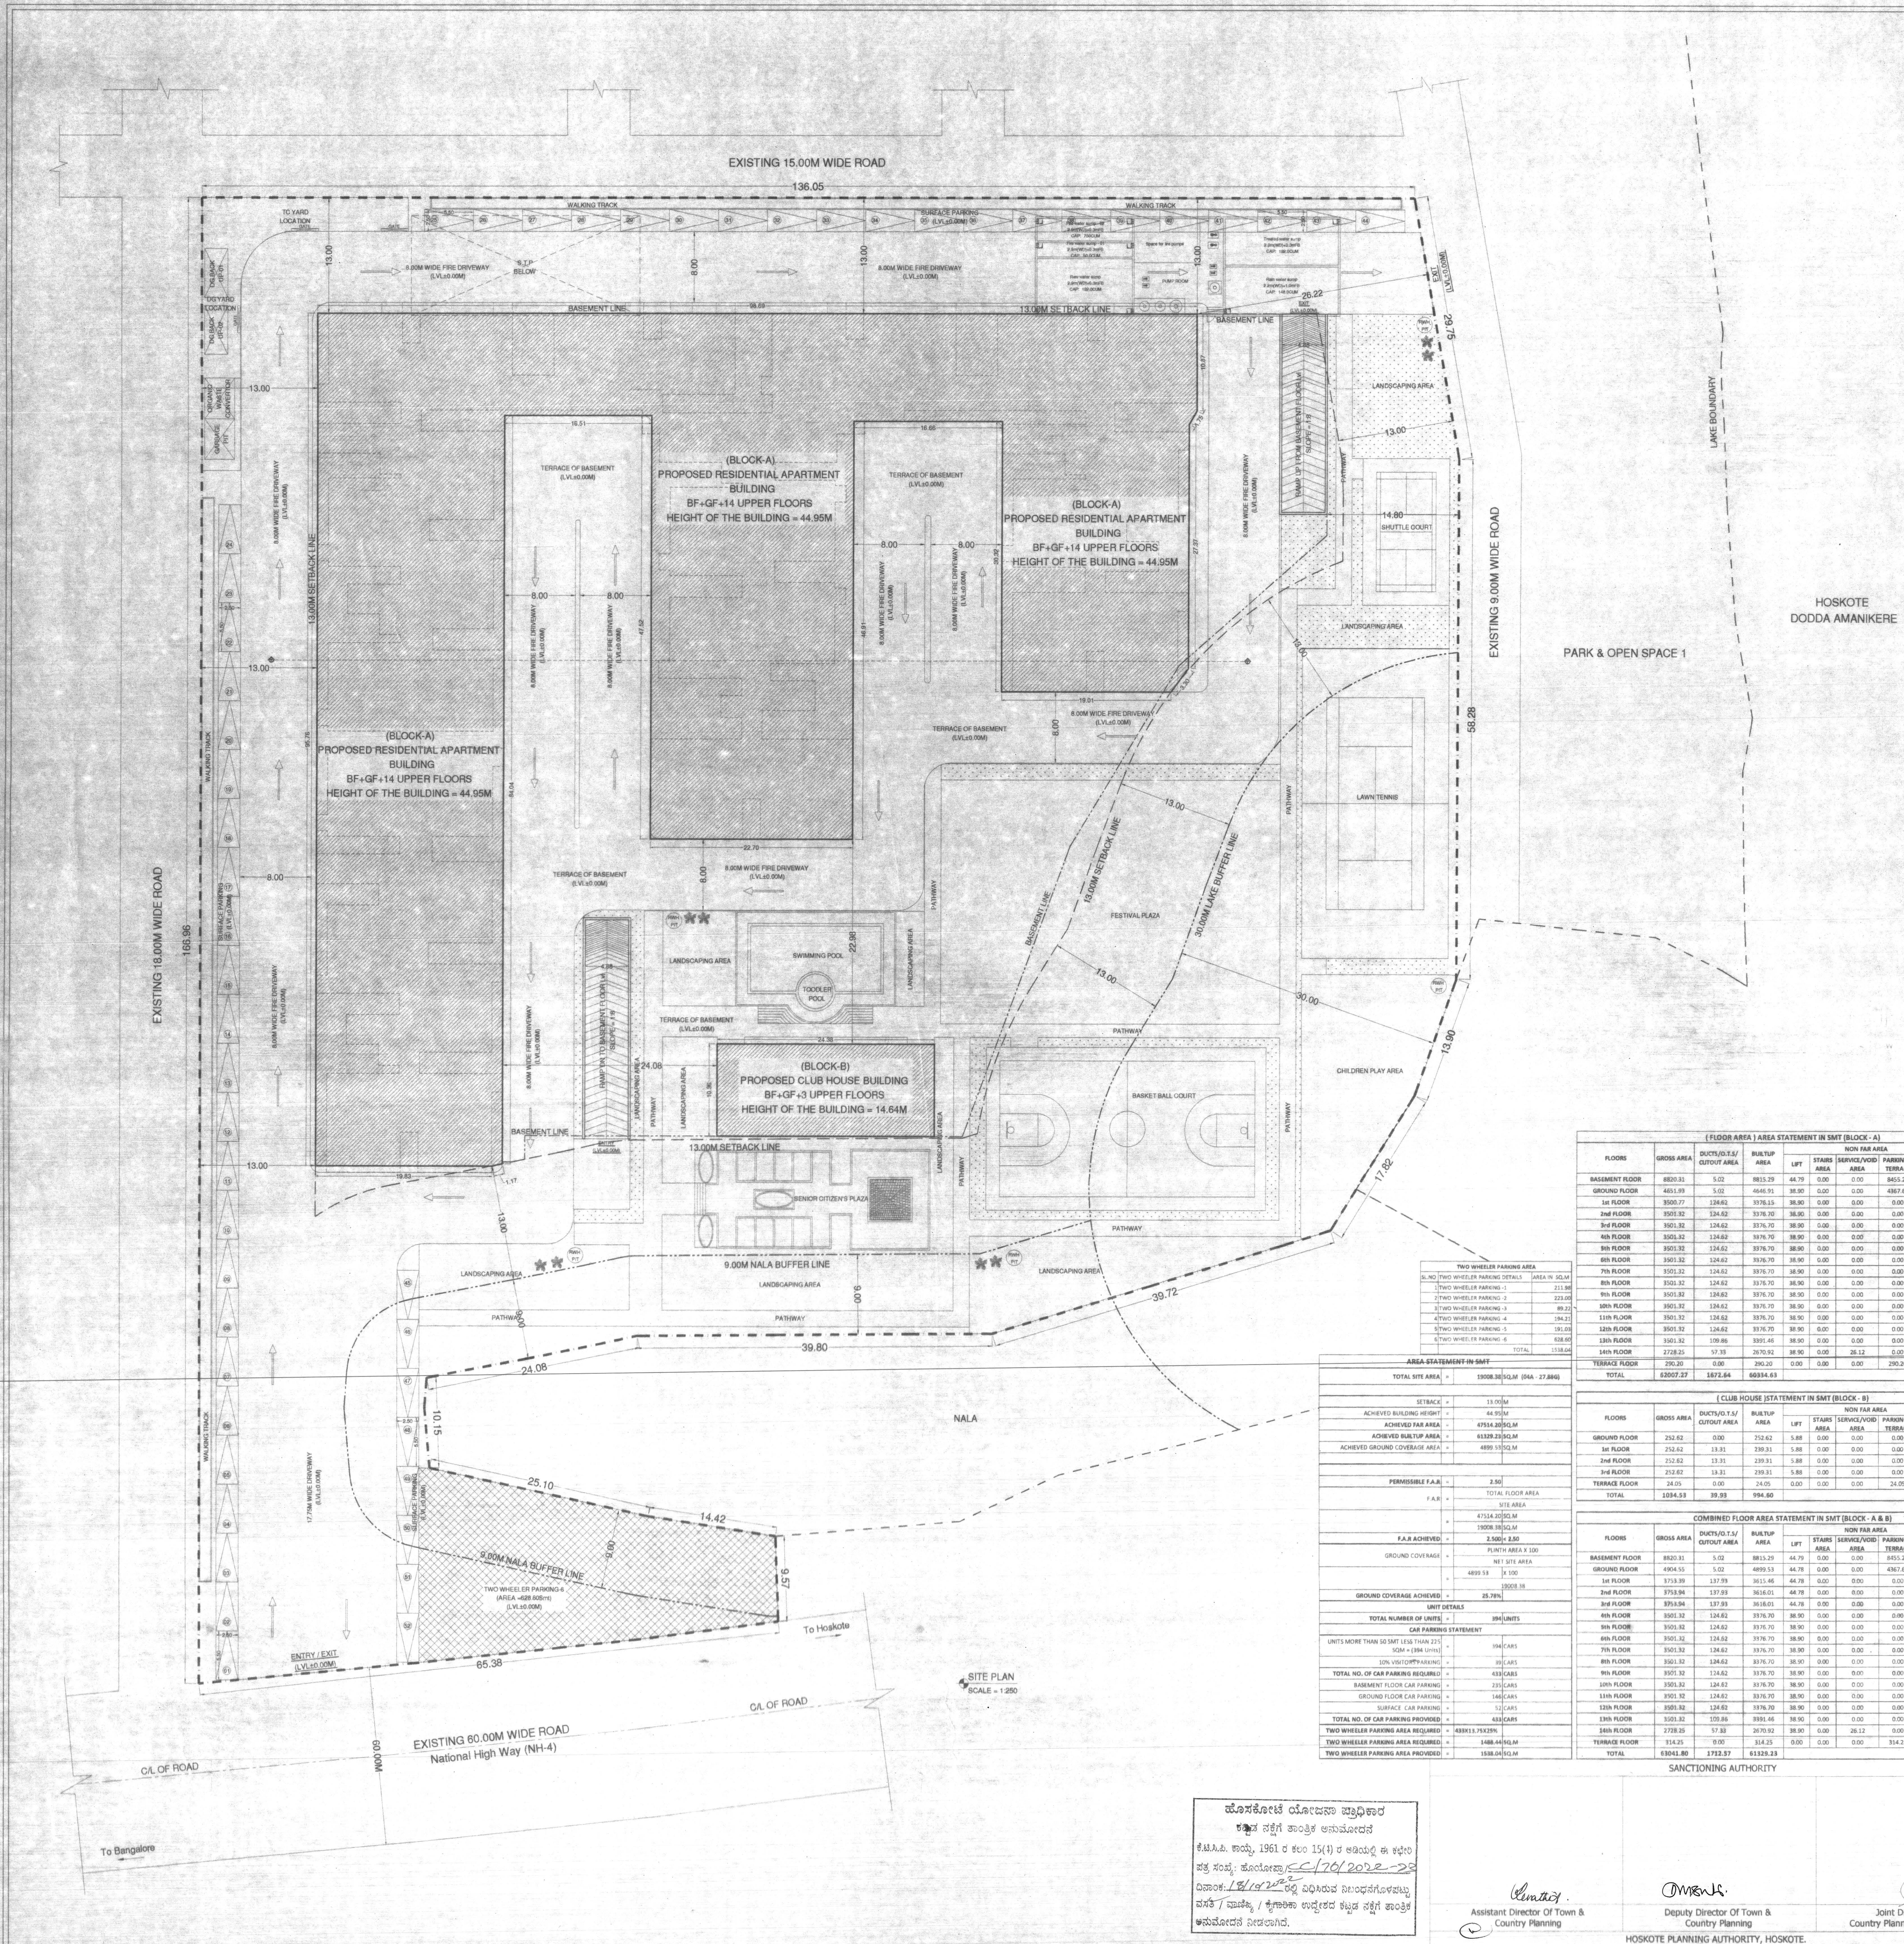

LOCATION MAP (N.T.S.)

DETAILS OF RAIN WATER HARVESTING STRUCTURES

STABILITY CERTIFICATE

This is to certify that, this apartment building is reinforced concrete framed structure with columns, beam and slabs system, and is complying with bureau of Indian standards norms. The structure is designed for BLOCK-A & B Common Basement, BLOCK-A Ground Floor and Fourteen upper floors & BLOCK-B Ground Floor and Three upper floors in accordance with IS:456 (Gravity load only) and with consideration of sub soil bearing capacity. The design standards & the quality requirement will be ensured & the structural will constructed under our supervision.

Naminath P Parigond
BCCBL-3.6/A.285/2018-19.

LEGEND

SITE BOUNDARY LINE
13.00M SETBACK LINE
BASEMENT LINE
NALA & LAKE BUFFER LINE

SCHEDULE OF OPENINGS

TYPE	SIZE	DESCRIPTION
U/D	1.10 x 2.15	ENTRANCE DOOR
D1	0.90 x 2.15	DOOR
D2	0.75 x 2.15	DOOR
SD	2.10 x 2.15	SLIDING DOOR
W	1.83 x 1.40	WINDOW
W1	1.22 x 1.40	WINDOW
KW	1.00 x 1.40	WINDOW
V1	0.75 x 0.75	TOILET VENTILATOR

OWNER'S SIGNATURE

M/S. UNITED PROJECTS
(Rep. By Its Managing Partners)

1). S. M. PANCHAKSHARAH HIREMATH

2). S. BALAKRISHNA GORRIPATE

ARCHITECT'S SIGNATURE

GREENIVASA RAO.G
BCCBL-3.6/A-0028/22-23

AMBIANT ASSOCIATES
ARCHITECTS & INTERIOR DESIGNERS

NORTH

SCALE: 1:250
DATE :

TITLE

PROPOSED RESIDENTIAL APARTMENT BUILDING WITH CLUB HOUSE AT PLOT No. 02, KARNATAKA HOUSING BOARD IN SY NOS: 29, 30, 31, 32, 33, 37, 38, 39, 40/1, 40/2, 40/3, 42/1, 42/2, 42/4A & 42/4C, MANDUR G.P KATHA NO.150200401 601222000, HUSKUR VILLAGE, BIDARAHALLI HOBLI, BANGALORE EAST TALUK, BANGALORE.

DRAWING TITLE

(BLOCK - A) & (BLOCK - B)
SITE PLAN

SHEET 01 OF 09

Designed by : Checked by : Approved by :
S.P.C. S.P.C. S.P.C.

ಹೊಸಕೋಟೆ ಯೋಜನಾ ಪ್ರಾಧಿಕಾರ
ರಚನೆ ಸಲ್ಲಿಸಿದ ಅನುಮೋದನೆ
ಕೆ.ಟಿ.ಎ. ಸಂಖ್ಯೆ 1961 ರ 15(1) ರ ಅಡಿಯಲ್ಲಿ ಈ ಕೆಳಕಂಡ
ಪತ್ರ ಸಂಖ್ಯೆ: ಹೊಸಕೋಟೆ/1961/2018-19-22
ದಿನಾಂಕ: 14/09/2018 ರಲ್ಲಿ ದಿವ್ಯವತ್ಸವ ನಿರ್ಮಾಣ ನಿಗದಿಗಳನ್ನು
ಮಾನ್ಯ / ಪ್ರಾಧಿಕಾರ / ಕೈಗಾರಿಕಾ ಉದ್ದೇಶದ ಕಟ್ಟಡ ಸಲ್ಲಿಸಿದ ಅನುಮೋದನೆ ನೀಡಲಾಗಿದೆ.

Deputy Director Of Town & Country Planning
Joint Director Of Town & Country Planning & Member Secretary
HOSKOTE PLANNING AUTHORITY, HOSKOTE.