

[illegible][illegible]

PLOT AREA CONSIDERED FOR COVERAGE AS PER 2% TOTAL PLOT AREA - ROAD AREA = C 17776.55-1604.16 = 15564.74	OWNERS SIGNATURE  (S.H. Vihelamani Nayak)
GROUND COVERAGE AREA = D 4399.20	
PERCENT COVERAGE PERMISSIBLE 60%	
PERCENT COVERAGE ACHIEVED = (D / C) x 100 = (4399.20 / 15564.74) x 100 = 27.3%	

PARK & OPEN SPACES-03 (428.35Sqm)

14.64m

142.45M

19.98M

19.98M

BASEMENT 0

S. No.	DESCRIPTION	AREA in Sq. ft.		%
		Ref. to part 22.	%	
1	Non-Residential Area			
			2700.66	24.62

ST. NO	BASMENT	PARKING NO.	AREA (sq.ft)
1	TWO WHEELER PARKING-1	25.47	26.45
2	TWO WHEELER PARKING-2	40.79	60.79
3	TWO WHEELER PARKING-3	77.055	77.055

2	Commercial Area			868.73	3.37
3	Park & Open spaces	1719.59	16.00	1735.59	16.35
4	Civic Amenities	863.86	5.00	868.86	5.02
5	Differing & open space			8682.70	95.48
6	Neighborhood Area			1004.16	9.33
	TOTAL			27158.96	100.00

4	TWO WHEELER PARKING-4	27.89	
5	TWO WHEELER PARKING-5	30.77	
6	TWO WHEELER PARKING-6	18.26	
7	TWO WHEELER PARKING-7	25.27	
8	TWO WHEELER PARKING-8	47.29	
9	TWO WHEELER PARKING-9	20.04	
10	TWO WHEELER PARKING-10	20.78	
11	TWO WHEELER PARKING-11	21.68	
	TOTAL AREA	634.96	
GRAND	TWO WHEELER PARKING	634.96	
1	Basement 1	634.96	
2	Basement 2	72.03	
	TOTAL AREA	706.99	

[illegible]

ARCHITECT'S SIGNATURE

SRUKANTH C N

BCG/BLA/6E-005724-25

#99, 2nd Floor, 5th Avenue, 5th Block
Narasimha Nagar, Coimbatore-650 011, Tamil Nadu, India

Tel: 880-4114161 | Email: an@sruthan.in

SANCTIONING AUTHORITY



Sl. No.	Description	Area (sq. m)	Rate (Rs. per sq. m)	Amount (Rs.)	Total (Rs.)
15	15TH FLOOR	271.8272	264.58	71915.25	272
TOTAL		1	117		

GROUND RESIDENTIAL COVERAGE AREA (APARTMENT LOWER AMINITY TOWER)

Sl. No.	Description	Area (sq. m)	Rate (Rs. per sq. m)	Amount (Rs.)
1	1ST FLOOR	239.15	0.00	0.00
2	2ND FLOOR	239.15	0.00	0.00
3	3RD FLOOR	239.15	0.00	0.00
4	4TH FLOOR	239.15	0.00	0.00
5	5TH FLOOR	239.15	0.00	0.00
6	6TH FLOOR	239.15	0.00	0.00
7	7TH FLOOR	239.15	0.00	0.00
8	8TH FLOOR	239.15	0.00	0.00
9	9TH FLOOR	239.15	0.00	0.00
10	10TH FLOOR	239.15	0.00	0.00
11	11TH FLOOR	239.15	0.00	0.00
12	12TH FLOOR	239.15	0.00	0.00
13	13TH FLOOR	239.15	0.00	0.00
14	14TH FLOOR	239.15	0.00	0.00
15	15TH FLOOR	239.15	0.00	0.00
16	16TH FLOOR	239.15	0.00	0.00
17	17TH FLOOR	239.15	0.00	0.00
18	18TH FLOOR	239.15	0.00	0.00
19	19TH FLOOR	239.15	0.00	0.00
20	20TH FLOOR	239.15	0.00	0.00
21	21TH FLOOR	239.15	0.00	0.00
22	22TH FLOOR	239.15	0.00	0.00
23	23TH FLOOR	239.15	0.00	0.00
24	24TH FLOOR	239.15	0.00	0.00
25	25TH FLOOR	239.15	0.00	0.00
26	26TH FLOOR	239.15	0.00	0.00
27	27TH FLOOR	239.15	0.00	0.00
28	28TH FLOOR	239.15	0.00	0.00
29	29TH FLOOR	239.15	0.00	0.00

TOWER-3

TOWER-2

TOWER-1

TOWER-4

TOWER-5

FLOOR WISE AMENITY AREA BREAK UPS OF AMENITY TOWER										
L.NO	Floor	Declarations: 011			Declarations: 012			Declarations: 013		
		Declarations: 011 AREA in Sq.ft	Declarations: 011 Area in sq. ft per floor	Declarations: 011 Area in sq. ft per floor	Declarations: 012 Area in sq. ft	Declarations: 012 Area in sq. ft per floor	Declarations: 012 Area in sq. ft per floor	Declarations: 013 Area in sq. ft	Declarations: 013 Area in sq. ft per floor	Declarations: 013 Area in sq. ft per floor
1	4th FLOOR	100.00	100.00	100.00	100.00	100.00	100.00	100.00	100.00	100.00
2	5th FLOOR	100.00	100.00	100.00	100.00	100.00	100.00	100.00	100.00	100.00
3	6th FLOOR	100.00	100.00	100.00	100.00	100.00	100.00	100.00	100.00	100.00
4	7th FLOOR	100.00	100.00	100.00	100.00	100.00	100.00	100.00	100.00	100.00
5	8th FLOOR	100.00	100.00	100.00	100.00	100.00	100.00	100.00	100.00	100.00
6	9th FLOOR	100.00	100.00	100.00	100.00	100.00	100.00	100.00	100.00	100.00
7	10th FLOOR	100.00	100.00	100.00	100.00	100.00	100.00	100.00	100.00	100.00
8	11th FLOOR	100.00	100.00	100.00	100.00	100.00	100.00	100.00	100.00	100.00
9	12th FLOOR	100.00	100.00	100.00	100.00	100.00	100.00	100.00	100.00	100.00
10	13th FLOOR	100.00	100.00	100.00	100.00	100.00	100.00	100.00	100.00	100.00
11	14th FLOOR	100.00	100.00	100.00	100.00	100.00	100.00	100.00	100.00	100.00
89	92nd FLOOR	100.00	100.00	100.00	100.00	100.00	100.00	100.00	100.00	100.00
90	93rd FLOOR	100.00	100.00							

ALL DIMENSIONS ARE IN METERS

SUMMARY OF AREA STATEMENTS			
S No	DESCRIPTION	AS PER DRAWING	AS PER ZONING
01	PLOT AREA IN SQ.M	17188.90	
02	COVERAGE	50 %	
03	F.A.R	2.75	
04	No. OF BUILDINGS	5 No.	
05	HEIGHT OF BUILDING	45.00m	
06	SET BACKS FRONT	13.0m	
	OTHER SIDES	13.0m	

PROPOSED BLOCK

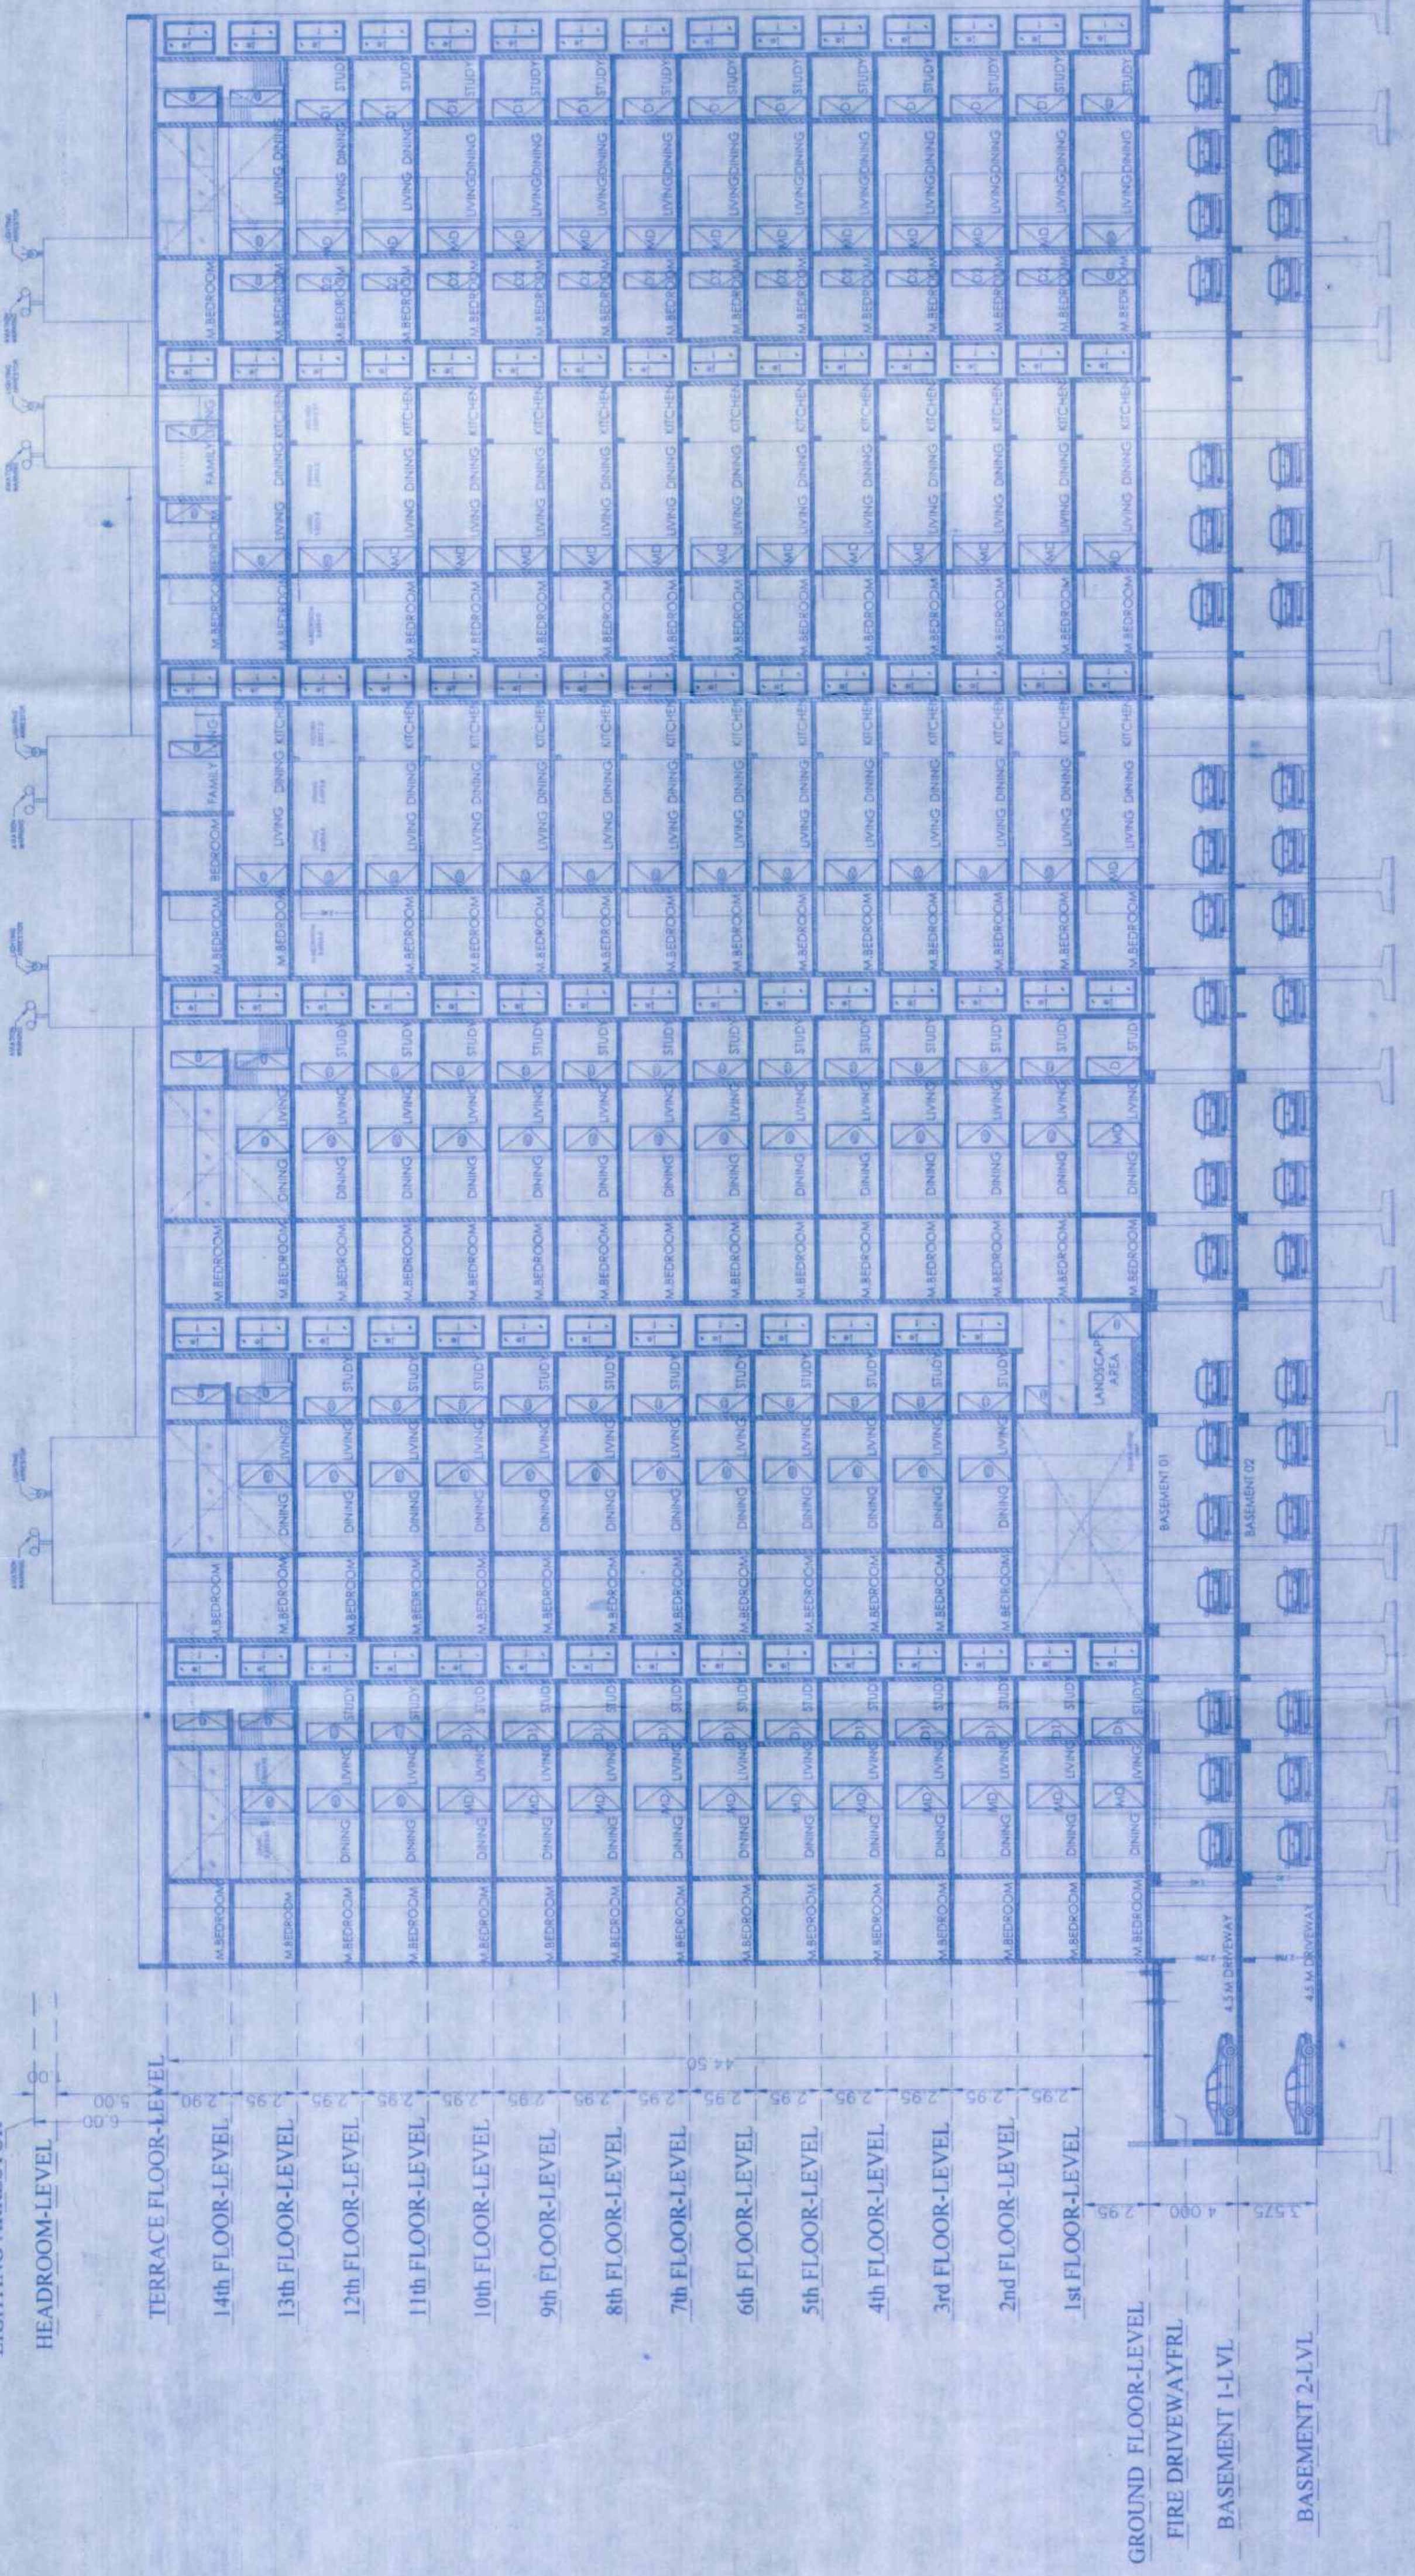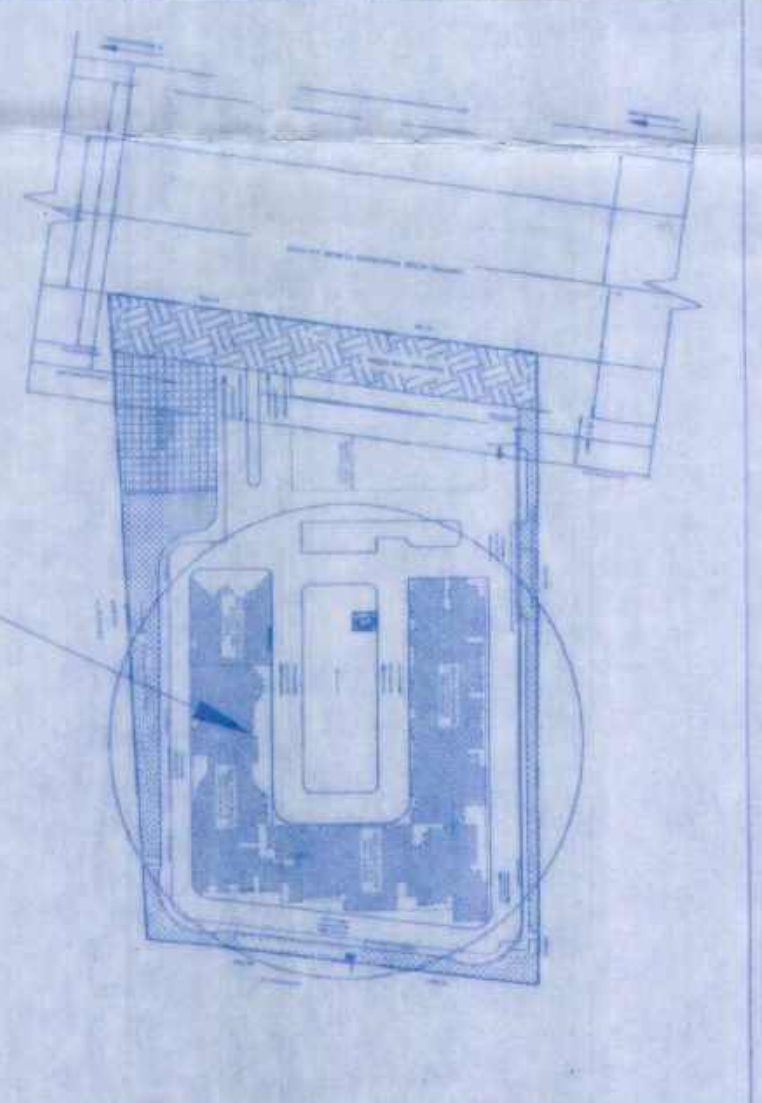


SECTION AA' APARTMENT TOWER


SLNO	Floor	GROSS AREA in Sq.m	Deductions: OTS and Ducts, shafts, Elec. Comm. Shafts	Build up Area in sq.m per floor	Deductions: Lift shaft & staircase, Parking, Elec. panel room, etc.	Deductions: Landscape, gathering space, etc.	Total FAR sqm
1	BASEMENT 1	9283.41	204.74	9378.17	7014.31	55.09	0.00
2	BASEMENT 2	9371.71	111.20	9371.71	9088.38	55.09	0.00
3	GROUND FLOOR	3700.56	371.47	3185.09	0.00	146.75	0.00
4	1st FLOOR	3452.12	431.39	3020.73	0.00	41.59	0.00
5	2nd FLOOR	3483.29	321.08	3162.21	0.00	40.29	0.00
6	3rd FLOOR	3483.29	321.08	3162.21	0.00	40.29	0.00
7	4th FLOOR	3483.29	321.08	3162.21	0.00	40.29	0.00
8	5th FLOOR	3483.29	321.08	3162.21	0.00	40.29	0.00
9	6th FLOOR	3483.29	321.08	3162.21	0.00	40.29	0.00
10	7th FLOOR	3483.29	321.08	3162.21	0.00	40.29	0.00
11	8th FLOOR	3483.29	321.08	3162.21	0.00	40.29	0.00
12	9th FLOOR	3483.29	321.08	3162.21	0.00	40.29	0.00
13	10th FLOOR	3483.29	321.08	3162.21	0.00	40.29	0.00
14	11th FLOOR	3483.29	321.08	3162.21	0.00	40.29	0.00
15	12th FLOOR	3483.29	321.08	3162.21	0.00	40.29	0.00
16	13th FLOOR	3483.29	321.08	3162.21	0.00	40.29	0.00
17	14th FLOOR	3483.29	321.08	3162.21	0.00	40.29	0.00
18	TERRACE	234.78	0.00	234.78	0.00	0.00	0.00
TOTAL		68471.16	5555.57	6271.59	18082.67	1152.61	744.68

1	BASEMENT 1	9583.41	204.74	9378.17	7014.31	55.09	0.00	0.00	309.27
2	BASEMENT 2	9492.91	111.20	9371.71	9043.38	55.09	0.00	0.00	218.24
3	GROUND FLOOR	3700.56	371.47	3185.09	0.00	48.48	144.75	0.00	3133.46
4	1st FLOOR	3452.12	431.39	3020.73	0.00	40.29	41.59	0.00	2998.85
5	2nd FLOOR	3483.29	321.08	3162.21	0.00	40.29	2.75	0.00	3097.17
6	3rd FLOOR	3483.29	321.08	3162.21	0.00	40.29	110.28	0.00	2958.63
7	4th FLOOR	3392.08	321.08	3070.99	0.00	40.29	110.28	0.00	2878.73
8	5th FLOOR	3483.29	321.08	3162.21	0.00	57.29	184.75	0.00	2774.25
9	6th FLOOR	3143.34	201.53	2941.81	0.00	57.29	110.28	0.00	2774.25
10	7th FLOOR	3143.34	309.05	2834.29	0.00	0.00	2.75	0.00	2774.25
11	8th FLOOR	3143.34	309.05	2834.29	0.00	57.29	0.00	0.00	2774.25
12	9th FLOOR	3143.34	201.53	2941.81	0.00	57.29	2.75	0.00	2774.25
13	10th FLOOR	3143.34	309.05	2834.29	0.00	57.29	2.75	0.00	2774.25
14	11th FLOOR	3143.34	201.53	2941.81	0.00	57.29	110.28	0.00	2774.25
15	12th FLOOR	3143.34	201.53	2941.81	0.00	57.29	110.28	0.00	2774.25
16	13th FLOOR	3143.34	201.53	2941.81	0.00	57.29	2.75	0.00	2824.53
17	14th FLOOR	3149.58	840.40	2309.18	0.00	57.29	0.00	0.00	2249.14
18	TERRACE (pent-house)	234.98	0.00	234.98	0.00	234.98	0.00	0.00	0.00
19	TOTAL	68471.16	5555.57	62771.59	18082.67	1152.61	744.68	0.00	42746.79
GROSS RESIDENTIAL BUILT UP AREA (APARTMENT TOWER+ AMENITY TOWER)									
NET RESIDENTIAL BUILT UP AREA (APARTMENT TOWER+ AMENITY TOWER)									
NET RESIDENTIAL F & R AREA (APARTMENT TOWER+ AMENITY TOWER)									
GROUND RESIDENTIAL COVERAGE AREA (APARTMENT TOWER+ AMENITY TOWER)									

SECTION BB' APARTMENT TOWER

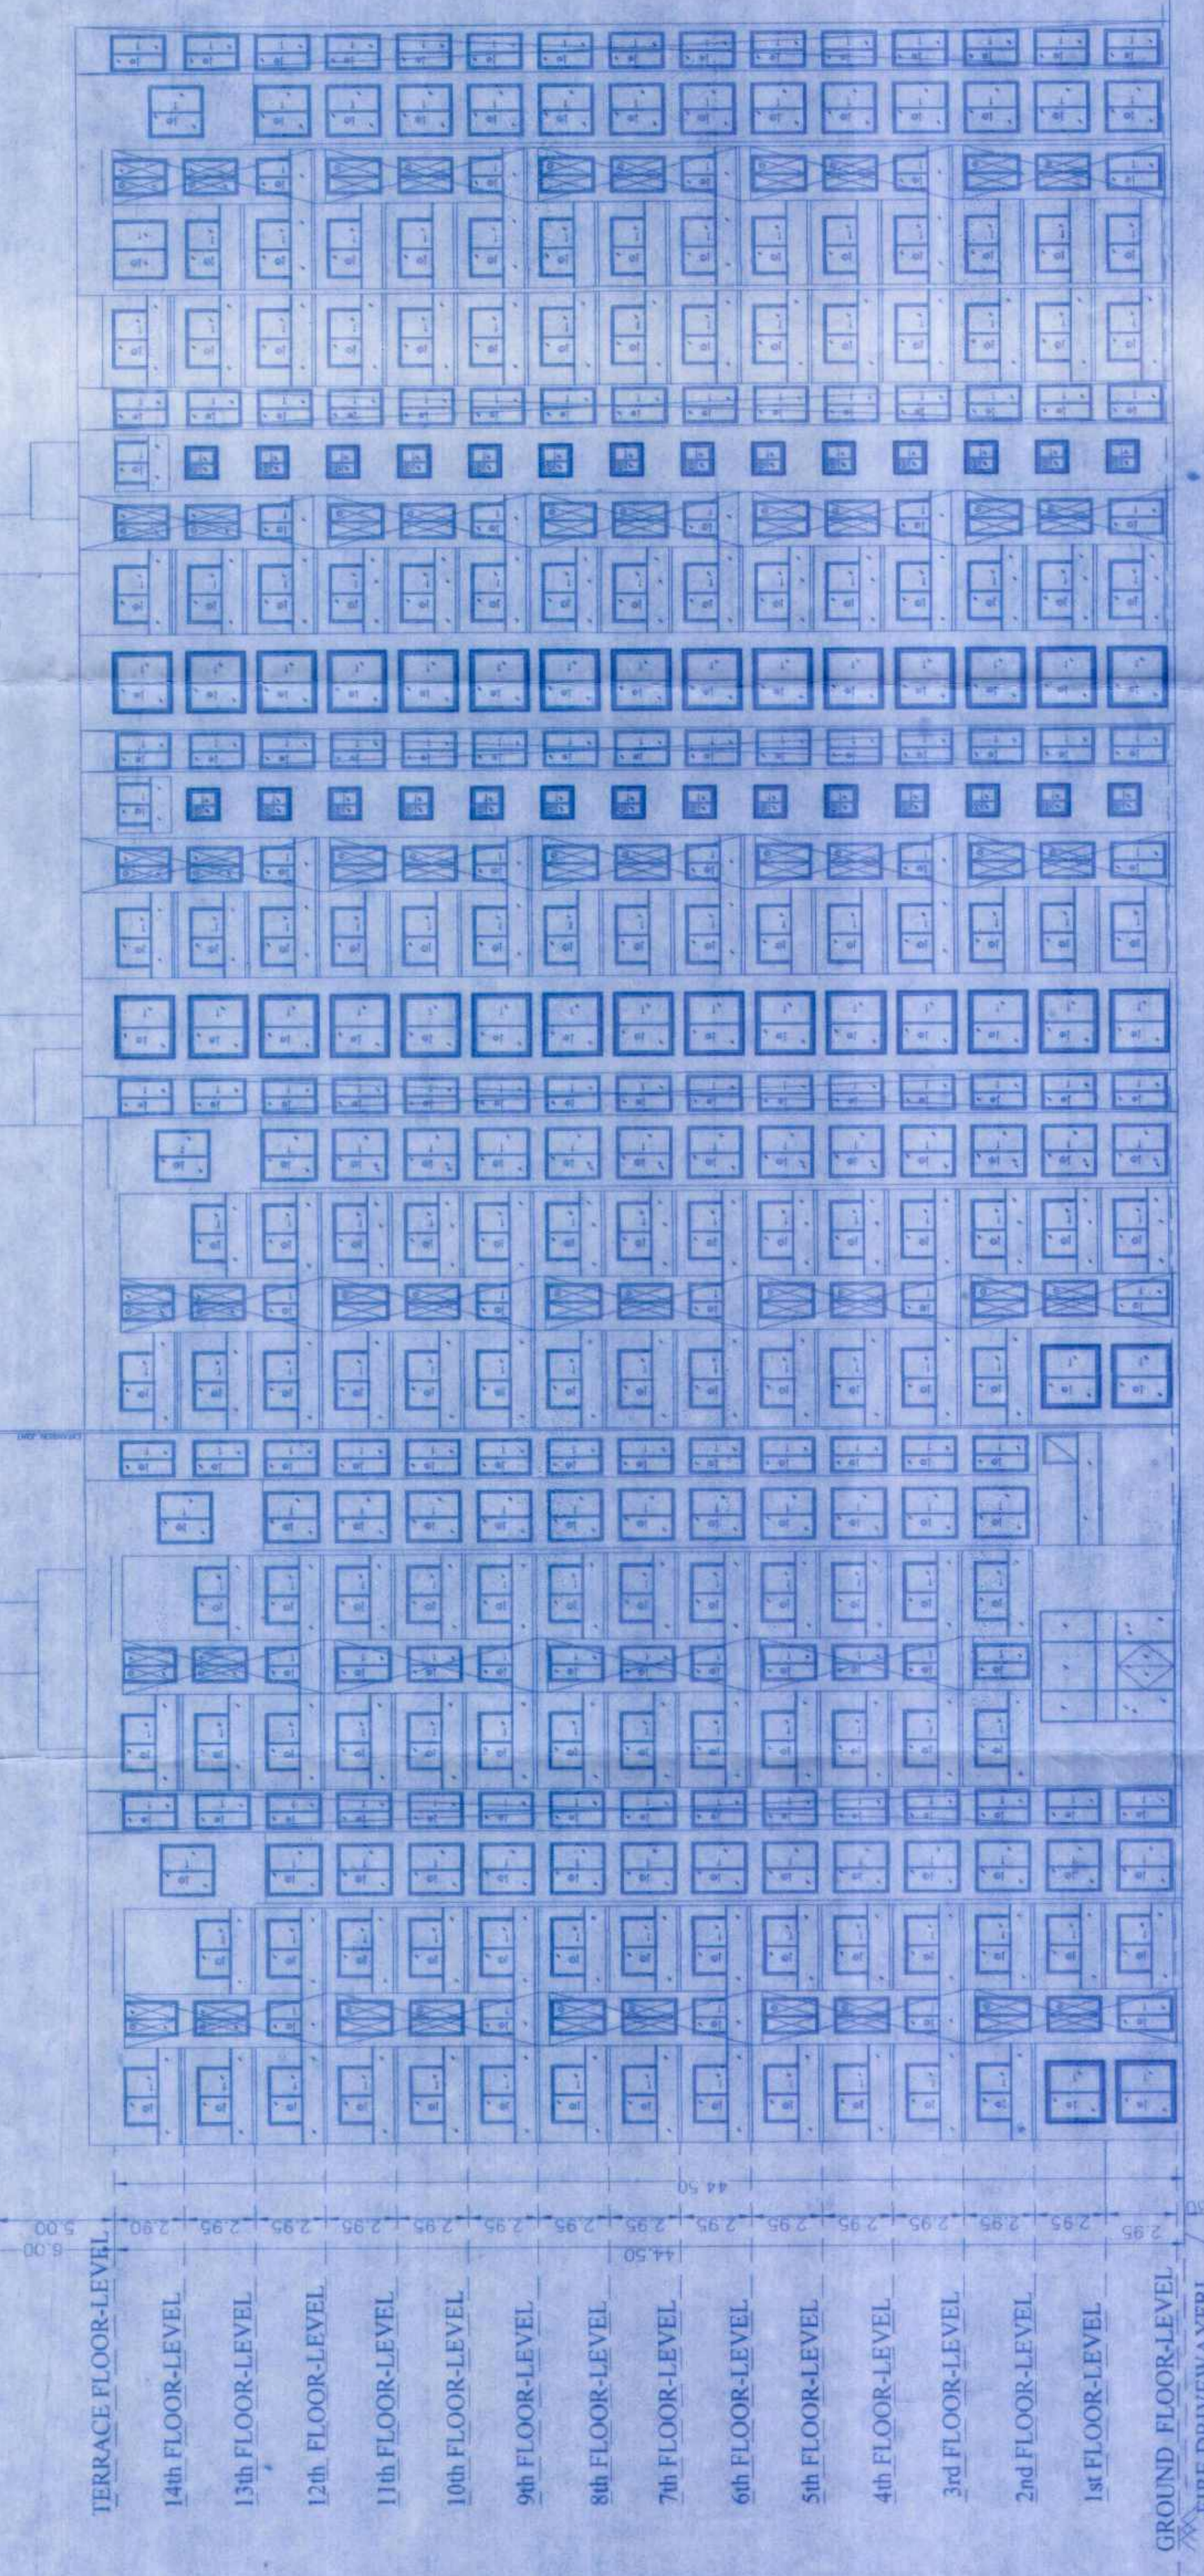

SOUTH ELEVATION APARTMENT TOWER

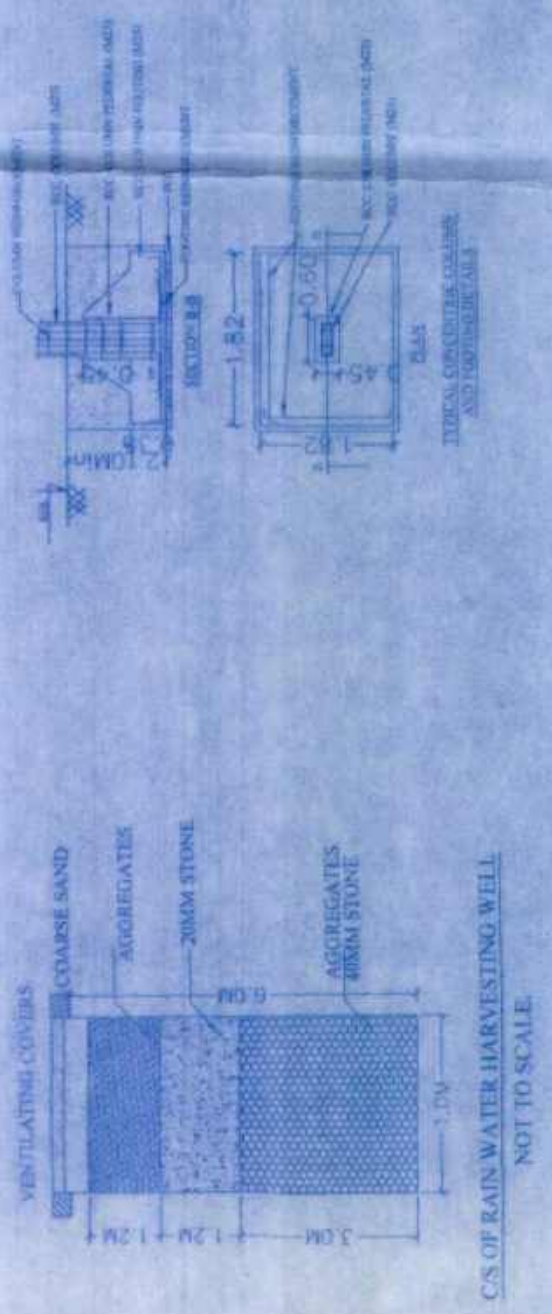

TOTAL PLOT AREA		AREA STATEMENT IN SQ.M	
KARAB AREA (B' KARAB)		44ACRE 10.00 GUNTAS / 17188.90 SQ.M	
NET PLOT AREA CONSIDERED FOR DEVELOPMENT PLAN		44ACRE 10.00 GUNTAS / 17188.90 SQ.M	
F.A.R PERMISSIBLE AS PER ZONAL REGULATIONS		2.75	
PLOT AREA CONSIDERED FOR FAR AS PER ZR = (TOTAL PLOT AREA) x F.A.R		(17188.90-902.00) x 2.75 = 4412.07	
NET F.A.R AREA = B		4412.07	
F.A.R ACHIEVED = (B / A)		1804.16	
ROAD AREA CONSIDERED FOR COVERAGE AS PER ZR = (TOTAL PLOT AREA - ROAD AREA) x F.A.R		(17188.90-1604.16) x 2.75 = 4288.25	
GROUND COVERAGE AREA = D		4288.25	
GROUND COVERAGE PERMISSIBLE		99%	
GROUND COVERAGE ACHIEVED = (D x C) x 100 =		(4288.25-15984.71) x 100 = 27.38%	

LAND USE ANALYSIS			
S No.	DESCRIPTION	AREA in Sq.m as per ZR	%
1	Residential Area	3700.56	21.52
2	Commercial Area	588.73	3.31
3	Park & Open spaces	1718.09	10.35
4	Civic Amenities	892.80	5.02
5	Driveway & open space	8882.76	50.48
6	Road Widening Area	1604.16	9.33
TOTAL		17188.90	100.00

SLNO	Floor	GROSS AREA in Sq.m	Deductions: OTS and Ducts, shafts, Elec. Comm. Shafts	Build up Area in sq.m per floor	Deductions: Lift shaft & staircase, Parking, Elec. panel room, etc.	Deductions: Landscape, gathering space, etc.	Total FAR sqm
1	GROUND FLOOR	3700.56	371.47	3185.09	0.00	146.75	0.00
2	1st FLOOR	3452.12	431.39	3020.73	0.00	41.59	0.00
3	2nd FLOOR	3483.29	321.08	3162.21	0.00	40.29	0.00
4	3rd FLOOR	3483.29	321.08	3162.21	0.00	40.29	0.00
5	4th FLOOR	3483.29	321.08	3162.21	0.00	40.29	0.00
TOTAL		17188.90	15984.71	15984.71	15984.71	15984.71	15984.71

PROJECT NAME
PROPOSED APARTMENT BUILDING IN KHATHA No. 201/99, PID No. (150300301700620273) IN APPROVED RESIDENTIAL GROUP HOUSING (RESIDENTIAL APARTMENT) DEVELOPMENT PLAN No.DPA/TP/DP/02/2025-26 Dt.11/11/2025 AT S.No. 371/A, 371/B & 372 OF HOSAHUDYA VILLAGE, KASABA HOBLI, DODDABALLAPURA TALUK BANGALORE RURAL DISTRICT

SANCTIONING AUTHORITY
SRIKANTH, CN
BCC/BU/3.67E-0057/24-25
#9/9, 2nd Floor, 5th Cross, 5th Block
Near Bhayyan Circle, Rajajinagar,
Bangalore-560 010
Tel: 080-41141611 Email: info@oitech.co.in
www.oitech.co.in

OWNER'S SIGNATURE
(Sri. Vivekananda Nayak)
Authorised Signatory
M/S HEBBAL PROPERTIES PRIVATE LIMITED
ARCHITECTS SIGNATURE
SRIKANTH, CN
BCC/BU/3.67E-0057/24-25
#9/9, 2nd Floor, 5th Cross, 5th Block
Near Bhayyan Circle, Rajajinagar,
Bangalore-560 010
Tel: 080-41141611 Email: info@oitech.co.in
www.oitech.co.in

SECTION AND ELEVATION
BUILDING No.
APARTMENT TOWER & AMENITY
DRAWING NO. B-C-10
SCALE: 1:200



SUMMARY OF AREA STATEMENTS				
Sl. No	DESCRIPTION	AS PER ZONING	AS PER DRAWING	
01	PLOT AREA IN SQ.M		17198.50	
02	COVERAGE	50 %	27.93%	
03	FAR	2.75	2.74	
04	No. OF BUILDINGS	-----	5 No.	
05	No. OF units	-----	272 No.	
06	HEIGHT OF BUILDING	45.00m	44.55m	
	SET BACKS			
	FRONT	13.0m	13.0m	
	OTHER SIDES	13.0m	13.0m	
	FRONT	13.0m	13.0m	
	OTHER SIDES	13.0m	13.0m	

AREA STATEMENT									
TOTAL AREA OF AREA AS PER SURVEY NUMBERS									
TOTAL AREA CONSIDERED FOR DEVELOPMENT PLAN = 04.10.00 GUNTS (17199.50 Sq.m)									
SL. NO.	SURVEY NO.	TOTAL SURVEY AREA IN ACRES	(B) TOTAL SURVEY AREA IN ACRES	TOTAL SURVEY AREA IN GUNTS	NET AREA IN ACRES	CONVERSION OF ORDERS NUMBERS AND DATE	AS PER DRAWING		
							HEIGHT AS PER Z.R.	HEIGHT AS PER A.I.	PERMISSIBLE - 50%
1	37/1A	004.10.00	004.10.00	004.10.00	004.10.00	As per order No. 144 dated 12.02.2017	44.53m	44.53m	2.74
2	37/1B	02.00.00	02.00.00	02.00.00	02.00.00	As per order No. 144 dated 12.02.2017	44.53m	44.53m	2.74
3	37/1C	02.00.00	02.00.00	02.00.00	02.00.00	As per order No. 144 dated 12.02.2017	44.53m	44.53m	2.74
TOTAL		004.10.00	004.10.00	004.10.00	004.10.00				
					F.A.R PERMISSIBLE - 2.75			F.A.R ACHIEVED - 2.74	
					COVERAGE POSSIBLE - 50%			COVERAGE ACHIEVED - 47.19%	

RELNO	TYPE OF BLOCKS	NO. OF MATHS	NO. OF JOBS REQUIRED
1	ADJUTANT SERVING IN CHINA	272	272
2	COMMERCIAL FOR SUBSISTENT (FOR PANDA)	24	24
3	338 REGIMENT FOR PANDA	43	43
4	338 REGIMENT FOR PANDA	34	34
5	338 REGIMENT FOR PANDA	372	372
6	338 REGIMENT FOR PANDA	251	251
7	338 REGIMENT FOR PANDA	43	43
8	338 REGIMENT FOR PANDA	437	437

PRODUCED 1414 Pages

OWNER'S SIGNATURE _____

(Sri Vivekananda Nayak)
Authorised Signatory
M/S HEBBAL PROPERTIES PRIVATE LIMITED
ARCHITECT'S SIGNATURE

SANCTIONING AUTHORITY




ಕರ್ನಾಟಕ ರಾಜ್ಯ ಮಕ್ಕಳ ಕ್ರೀಡಾಕೂಲಂಕರ ಯೋಜನಾ ಇಲಾಖೆ, 1967
 ೨೦೦ 15(1) ರೇಷು ಪಾಠರೂಢ ಕ್ರೀಡಾಕೂಲಂಕರ
 DPA/TP/ICC/288/ 25-26 ರೂಢ ಪಾಠರೂಢ
 ರೂಢ ಪಾಠರೂಢ, ೨೦೦ 15(1) ರೇಷು ಪಾಠರೂಢ
 ಕ್ರೀಡಾಕೂಲಂಕರ ಪಾಠರೂಢ, ೨೦೦ 15(1) ರೇಷು ಪಾಠರೂಢ
 ಕ್ರೀಡಾಕೂಲಂಕರ ಪಾಠರೂಢ, ೨೦೦ 15(1) ರೇಷು ಪಾಠರೂಢ

ಪರವಾನಗಿ
ಸಂಖ್ಯೆ: ೨೬.೦೨.೨೬
ವಿಜಯವಾಹಿನಿ ಸಂಸ್ಥೆ

K. V. S.
ಸಾಧು ಯೋಗೇಶ್ವರಿ
ಮೊದಲನೆಯ ಯೋಗೇಶ್ವರರು ಪ್ರಾರಂಭಿಸಿದ,
ಮೊದಲನೆಯ ಯೋಗೇಶ್ವರರು ಪ್ರಾರಂಭಿಸಿದ,

	SCALE: 1 : 200	OFFICE BLOCK	BUILDING NO.
		DRAWING NO. : 5 OF 10	GROUND FLOOR

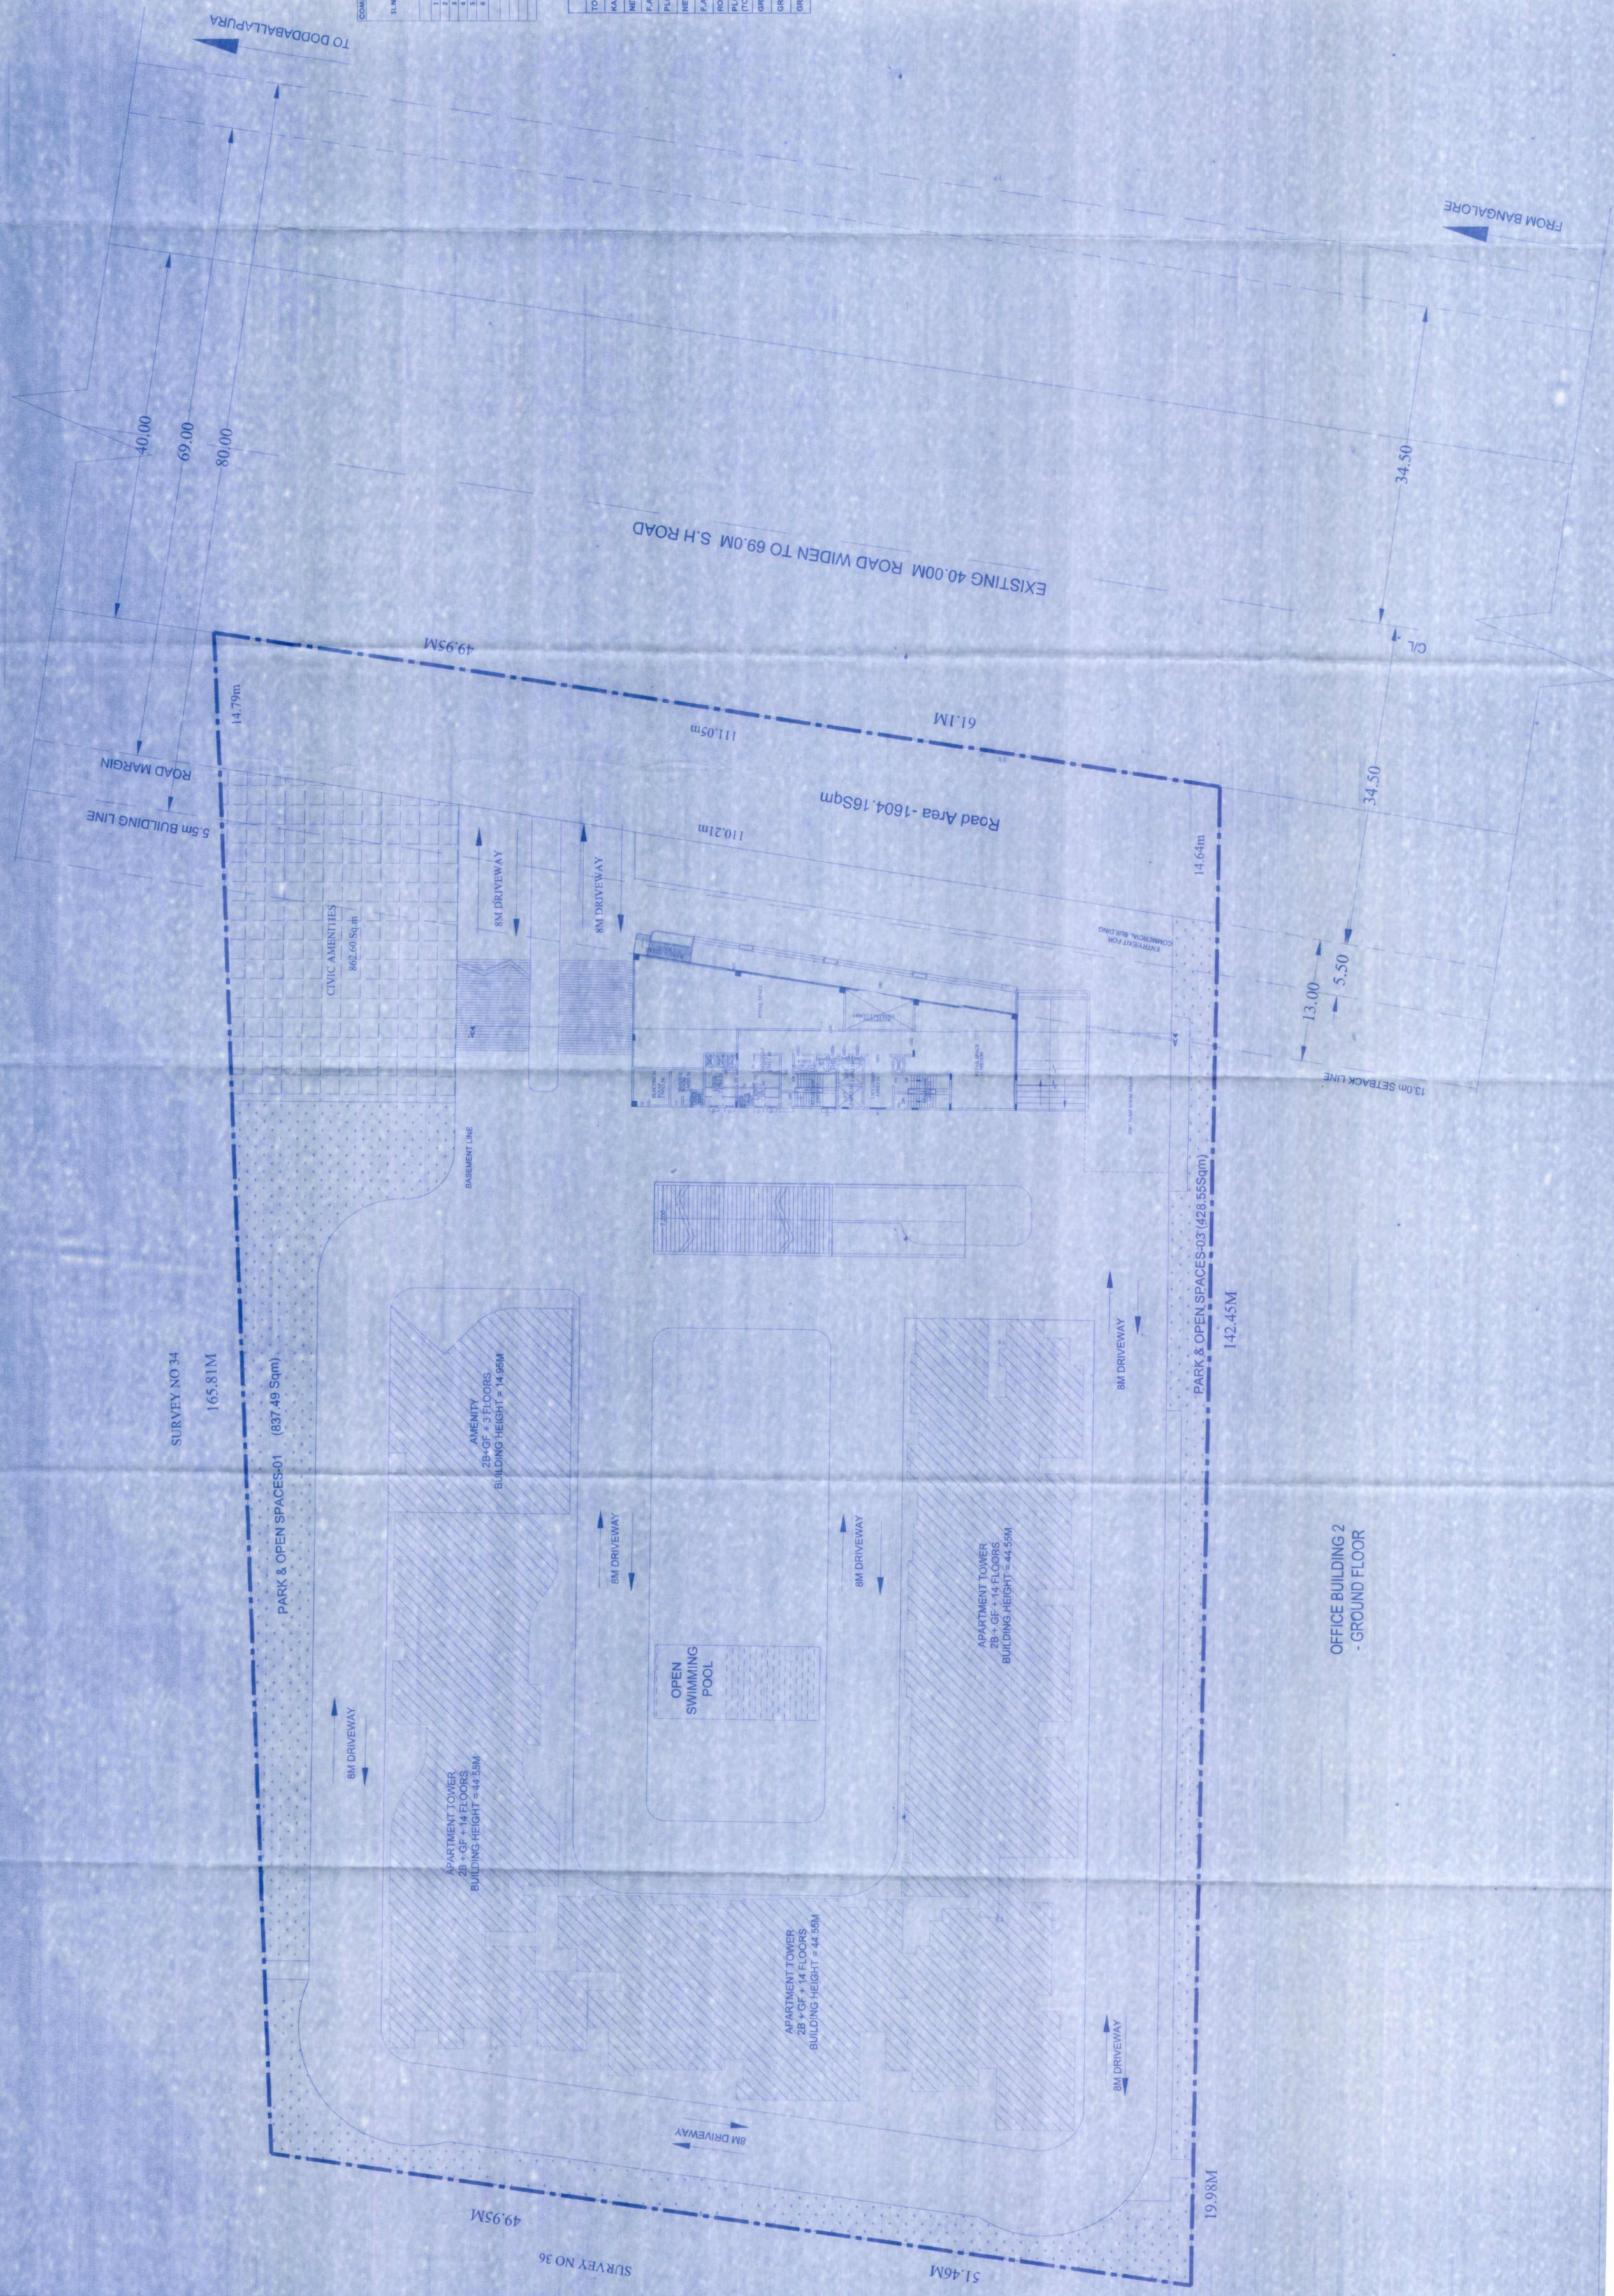

PROPOSED BLOCK

SUMMARY OF AREA STATEMENTS			TYPE	DESCRIPTION	SIZE
S No	DESCRIPTION	AS PER DRAWING	AS PER DRAWING		
01	PLOT AREA IN SQ. M	1718.80			
02	COVERAGE	60 %	27.33%	D1	GLASS DOOR
03	F.A.R	2.75	2.74	D2	GLASS DOOR
04	No. OF BUILDINGS	5	5	D3	GLASS DOOR
05	No. OF Units	272	272	D4	GLASS DOOR
06	HEIGHT OF BUILDING	45.00m	44.55m	D5	GLASS DOOR
	SET BACKS				
	FRONT	13.0m	13.0m	FD	FIRE DOOR
	RIGHT	13.0m	13.0m	MSD1	METAL SHUT DOOR
	REAR	13.0m	13.0m	MSD2	METAL SHUT DOOR
	OTHER SIDES	13.0m	13.0m	W	WINDOW
07	FRONT	13.0m	13.0m	STW1	SLIDING WINDOW
08	FRONT	13.0m	13.0m	V	VENTILATOR
09	OTHER SIDES	13.0m	13.0m	V2	VENTILATOR

AREA STATEMENT						
DETAILS OF AREA AS PER SURVEY NUMBERS						
TOTAL AREA CONSIDERED FOR SETTLEMENT PLAN = 00 ACRES 10 00 GUNTS (198.96 Sq.m)						
S/N NO.	BURVEY NUMBERS	(B) TOTAL ACRES IN ACRES	GUNTAS	CORRECTION ORDERS NUMBERS AND DATE	Auditors review & signature	
1	371A	00-00-00	00-00-00	00-10-00	Auditors review & signature	
2	371B	02-00-00	00-00-00	02-00-00	Auditors review & signature	
3	371C	02-00-00	00-00-00	02-00-00	Auditors review & signature	
TOTAL		04-00-00	00-00-00	04-00-00		
		AS PER ZONING REGULATIONS		AS PER DRAWING		
HEIGHT AS PER ZONE - 45.0m		HEIGHT AS PER AC - 45.0m		45.53m		
HEIGHT AS PER AC - 50.0m		HEIGHT AS PER AC - 50.0m		44.50 m		
				272 Dms		
F.A.R PERMISSIBLE = 2.75		F.A.R PERMISSIBLE = 2.75		F.A.R ACHIEVED = 2.74		
COVERAGE PERMISSIBLE = 80%		COVERAGE PERMISSIBLE = 80%		COVERAGE ACHIEVED = 80.38%		

SL NO	TYPE OF BLOCK	NO OF UNITS	NO OF PASSENGERS	NO OF PASSENGERS
			1 (per Unit)	2 (per Unit)
1	APARTMENT	272	372	
2	AMINITY FOR PARTY	1150		
3	COMMERCIAL FOR 1 CAR PARKING	216.28	43	
4	10% CAR PARKING RESERVES	339	34	
	TOTAL	277	372	
MARKET 1				
	Commercial Building			201
	Commercial Building			58
	GRAND TOTAL			437
MARKET 2				
	Commercial Building			10
	GRAND TOTAL			10

Mithul
(Sri . Vivekananda
Authorized Signatory)
M/S HEBBAL PROPERTIES
ARCHITECT'S SIGNATURE

Sri Anand
SRIKANTH, CN
BCC/BL/3.6/E-005724-25
Oneness Jyoti Tech
#9/9, 2nd Floor, 5th Cross, 5th Block
Near Bhuvanagiri Circle, Rajanagar,
Bangalore-560 010
Tel : 080-41141611 Email : an@oitech.co.in
www.oitech.co.in

PROJECT NAME
PROPOSED APARTMENT BUILDING IN
KALATHIA NO. 201/99, PD NO. (450300301/7006-20773)
AN APPROVED RESIDENTIAL GROUP HOUSING
RESIDENTIAL APARTMENT DEVELOPMENT
PLAN NO.BPM/PT/DP/02/2023-26 Dtd.11/11/2025
AT Sweeny 371/18 & 372 OF
HOSHADUYA VILLAGE, KANAKA HOBLI,
DODDABALLAPURA TALUK
BANGALORE RURAL DISTRICT


SCALE: 1"= 300'

OFFICE BLOCK
DRAWING NO. 06_10
BASEMENT FLOOR

SANCTION DRAWING

BUILDING NO.

N

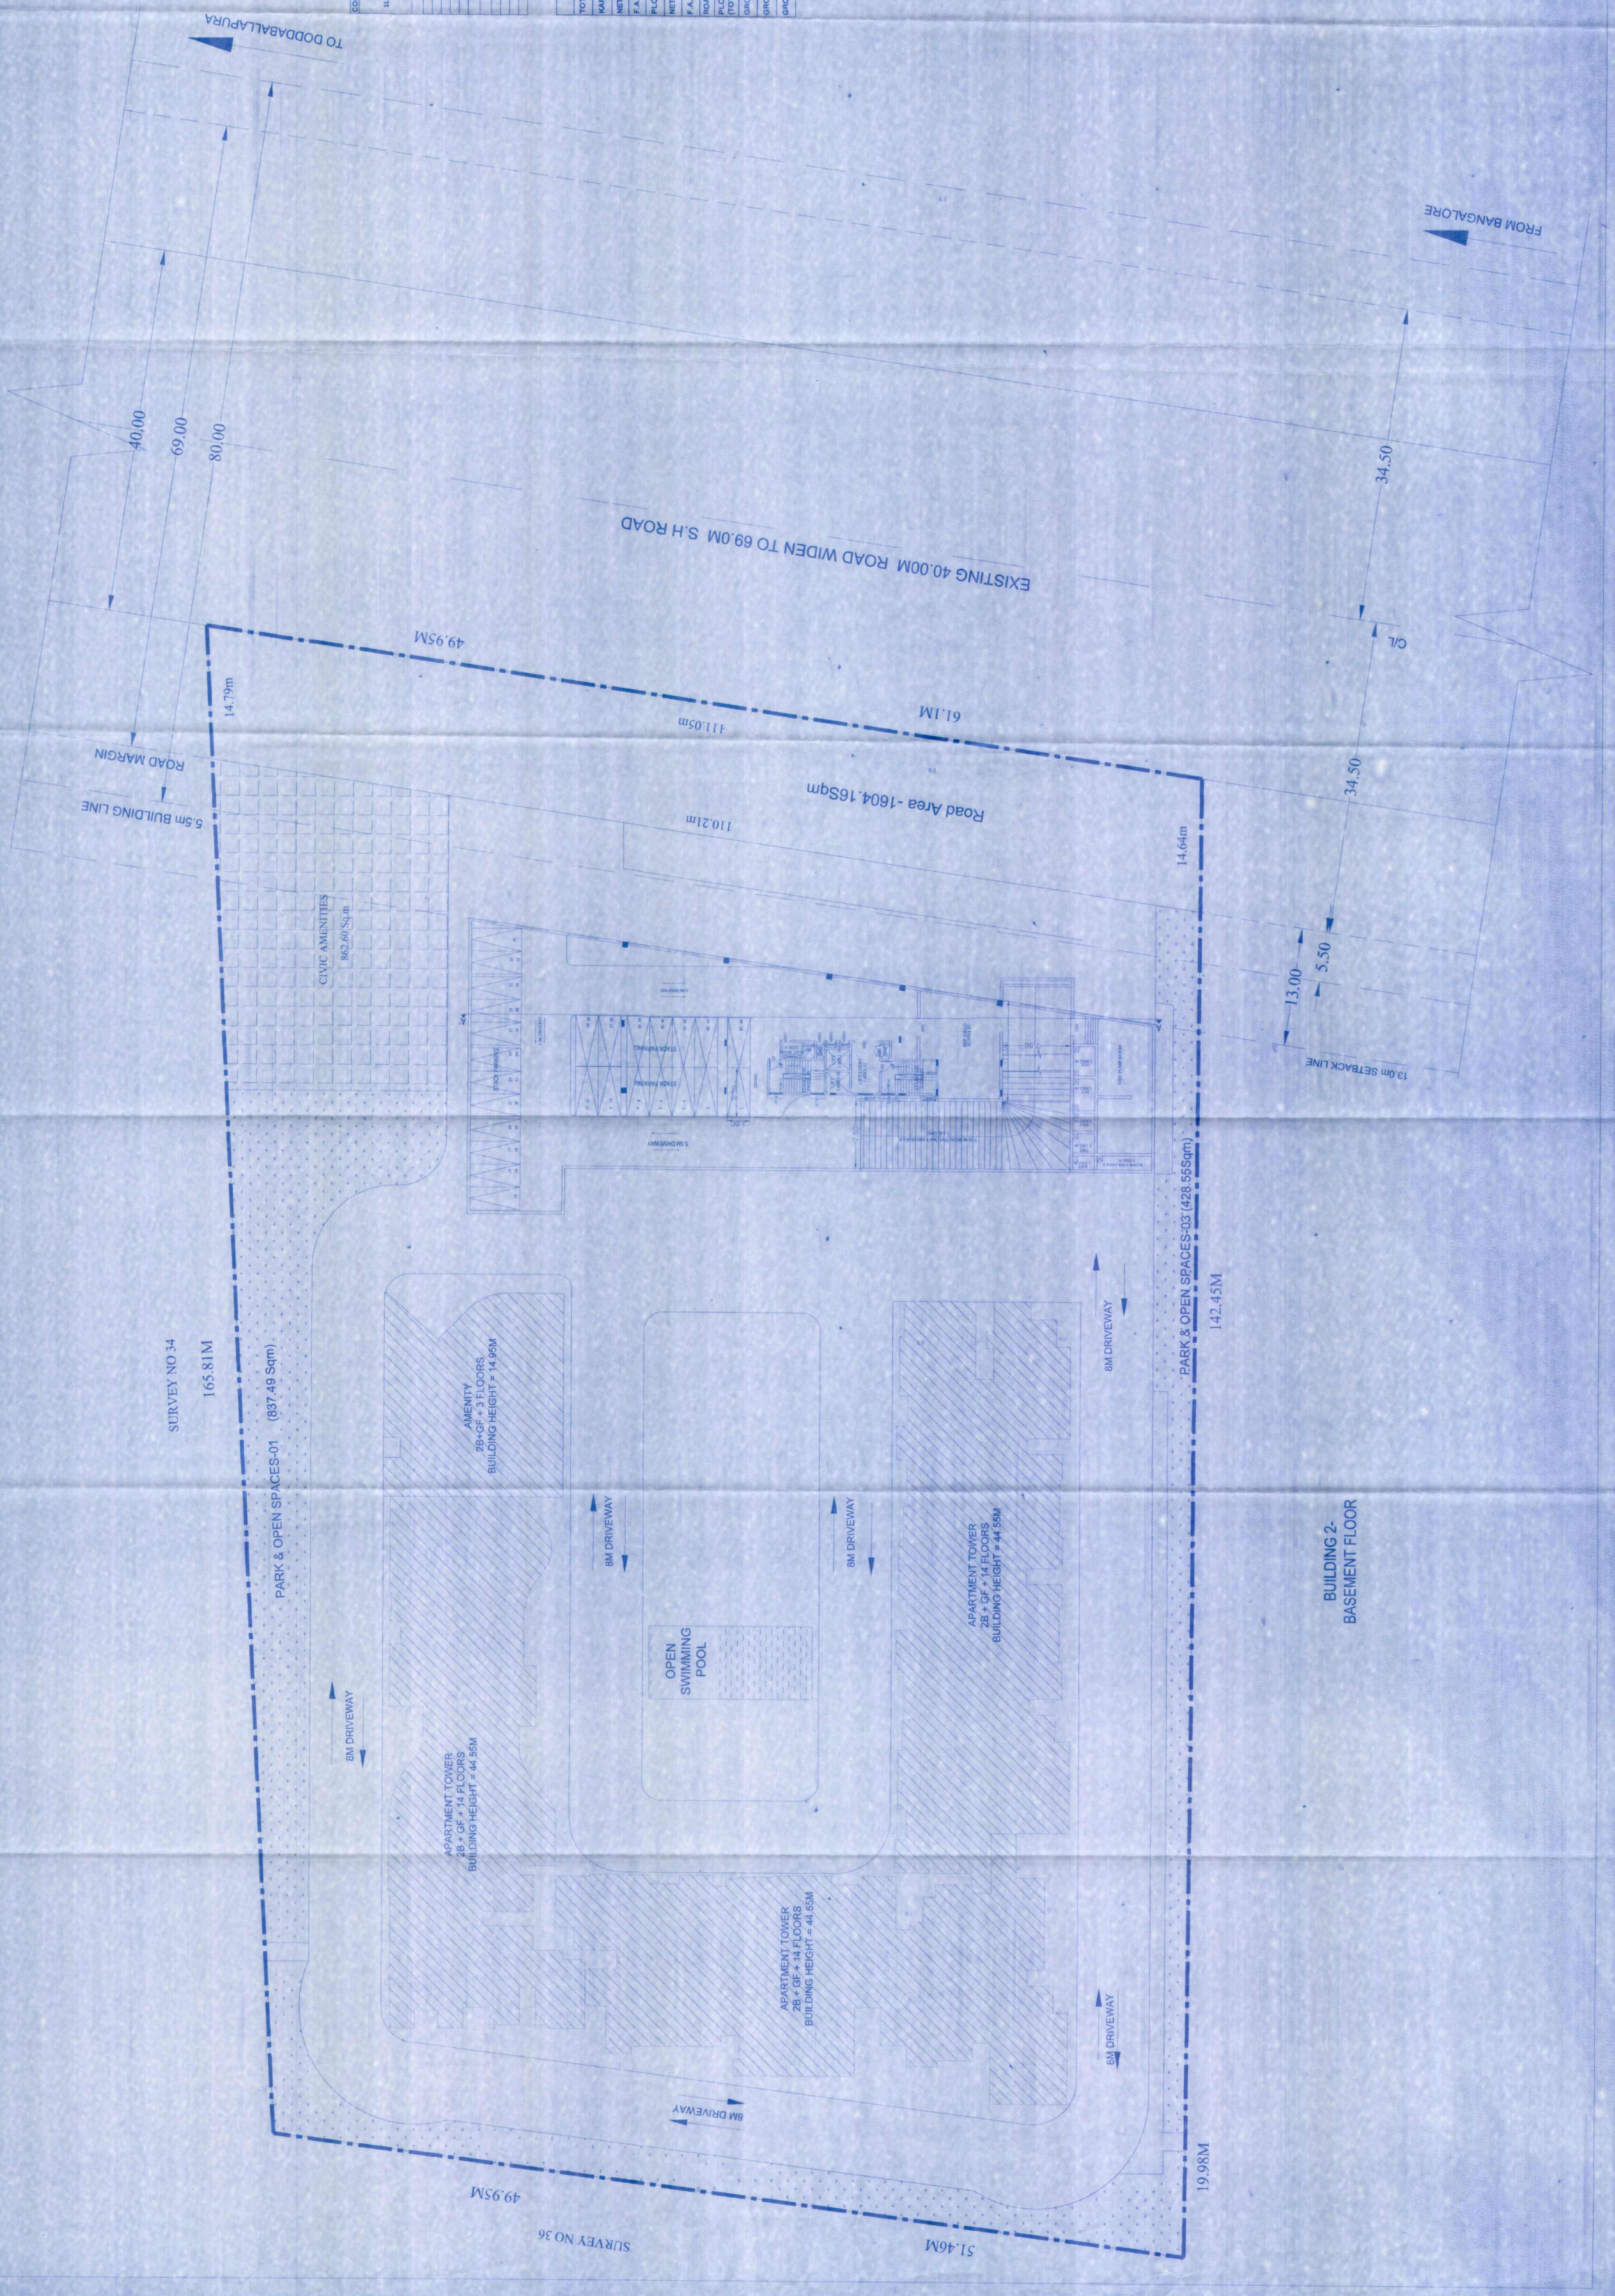

COMMERCIAL (OFFICE)		Deductions		Deductions		Deductions		Deductions	
S/L NO	Floor	Office Area in Sq.ft	Office Area in sq. m	Office Area in sq. ft	Office Area in sq. m	Office Area in sq. ft	Office Area in sq. m	Office Area in sq. ft	Office Area in sq. m
		A	B	C	D	E	F	G	H
1	BASEMENT - I	1712.65	157.62	1712.65	0.00	0.00	0.00	0.00	0.00
2	BASEMENT - II	1712.65	157.62	1712.65	0.00	0.00	0.00	0.00	0.00
3	1 ST FLOOR	446.43	41.21	446.43	0.00	0.00	0.00	14.41	1.33
4	2 ND FLOOR	446.43	41.21	446.43	0.00	0.00	0.00	14.41	1.33
5	3 RD FLOOR	446.43	41.21	446.43	0.00	0.00	0.00	14.41	1.33
6	4 TH FLOOR	446.43	41.21	446.43	0.00	0.00	0.00	14.41	1.33
7	5 TH FLOOR	446.43	41.21	446.43	0.00	0.00	0.00	14.41	1.33
8	6 TH FLOOR	446.43	41.21	446.43	0.00	0.00	0.00	14.41	1.33
9	7 TH FLOOR	446.43	41.21	446.43	0.00	0.00	0.00	14.41	1.33
10	8 TH FLOOR	446.43	41.21	446.43	0.00	0.00	0.00	14.41	1.33
11	9 TH FLOOR	446.43	41.21	446.43	0.00	0.00	0.00	14.41	1.33
12	10 TH FLOOR	446.43	41.21	446.43	0.00	0.00	0.00	14.41	1.33
13	11 TH FLOOR	446.43	41.21	446.43	0.00	0.00	0.00	14.41	1.33
14	12 TH FLOOR	446.43	41.21	446.43	0.00	0.00	0.00	14.41	1.33
15	13 TH FLOOR	446.43	41.21	446.43	0.00	0.00	0.00	14.41	1.33
16	14 TH FLOOR	446.43	41.21	446.43	0.00	0.00	0.00	14.41	1.33
17	15 TH FLOOR	446.43	41.21	446.43	0.00	0.00	0.00	14.41	1.33
18	16 TH FLOOR	446.43	41.21	446.43	0.00	0.00	0.00	14.41	1.33
19	17 TH FLOOR	446.43	41.21	446.43	0.00	0.00	0.00	14.41	1.33
20	18 TH FLOOR	446.43	41.21	446.43	0.00	0.00	0.00	14.41	1.33
21	19 TH FLOOR	446.43	41.21	446.43	0.00	0.00	0.00	14.41	1.33
22	20 TH FLOOR	446.43	41.21	446.43	0.00	0.00	0.00	14.41	1.33
23	21 ST FLOOR	446.43	41.21	446.43	0.00	0.00	0.00	14.41	1.33
94	92 ND FLOOR	446.43	41.21	446.43	0.00	0.00	0.00	14.41	1.33
95	93 RD FLOOR	446.43	41.21	446.43	0.00	0.00	0.00	14.41	1.33
96	94 TH FLOOR	446.43	41.21	446.43	0.00	0.00	0.00	14.41	1.33
97	95 TH FLOOR	446.43	41.21	446.43	0.00	0.00	0.00	14.41	1.33
98	96 TH FLOOR	446.43	41.21	446.43	0.00	0.00	0.00	14.41	1.33
99	97 TH FLOOR	446.43	41.21	446.43	0.00	0.00	0.00	14.41	1.33
100	98 TH FLOOR	446.43	41.21	446.43	0.00	0.00	0.00	14.41	1.33
101	99 TH FLOOR	446.43	41.21	446.43	0.00	0.00	0.00	14.41	1.33
102	100 TH FLOOR	446.43	41.21	446.43	0.00	0.00	0.00	14.41	1.33
103	TOTAL	4377.45	403.45	4274.22	1732.69	200.26	0.00	216.99	20.00
TOTAL									
NET COMMERCIAL BUILD UP AREA									
NET COMMERCIAL AREA									
GROUNDING AREA									
TOTAL									

AREA STATEMENT IN SQ.M	
TOTAL PLOT AREA	40ACRE 10.00 GUNTAS / 17188.90 SQ.M
KADAB AREA (F ² KADAB)	09 ACRE 00.00 GUNTAS / 0.00 SQ.M
NET PLOT AREA CONSIDERED FOR DEVELOPMENT PLAN	40ACRE 10.00 GUNTAS / 17188.90 SQ.M
F ² AREA PERMISSIBLE AS PER ZONAL REGULATIONS	2.75
PLOT AREA CONSIDERED FOR FAR AS PER ZONAL REGULATIONS	(17188.90/2.75) = 10336.20
NET F.A.R AREA = B	40012.57
F.A.R. ACHIEVED = (B / A)	(44812.07/10336.20) = 2.74
ROAD AREA IN SQ.M	1604.16
PLOT AREA REQUIRED FOR COVERAGE AS PER ZONAL REGULATIONS	(17188.90/50.00) = 350.58
TOTAL PLOT AREA-ROAD AREA = C	4238.29
GROUND COVERAGE AREA = D	600.
GROUND COVERAGE ACHIEVED = (D / C) + 100 =	(4238.29/15064.74) = 27.39%

LAND USE ANALYSIS				
No.	DESCRIPTION	AREA in Sq.m as per ZN	%	% *
1	Residential Area			
2	Commercial Area			
3	Park & Open spaces	1719.39	10.00	10.35
4	Civic Amenities	869.55	5.00	5.02
5	Driveway & open space			
6	Road Widening Area			
	TOTAL			
				100.00



SANCTIONING AUTHORITY

[illegible]

ಪ್ರತಿಪಕ್ಷಾಧಿಕಾರಿ
ಸದಸ್ಯ ಕುಮಾರ್ ದತ್ತಾತ್ರೇಯ
26.02.26
ಗೊದ್ದುಪಳ್ಳಿ ಪುರ ಯೋಜನಾ ಪ್ರಾಧಿಕಾರ

ಸಾರ್ವಜನಿಕವಾಗಿ
 ಮೊದಲನೆಯದಾಗಿ
 ಮೊದಲನೆಯದಾಗಿ
 ಮೊದಲನೆಯದಾಗಿ



ALL DIMENSIONS ARE IN METERS

SCHEDULE OF OPENINGS


TYPE	DESCRIPTION	SIZE
GD	GLASS DOOR	4.80 x 2.40
GD1	GLASS DOOR	2.30 x 2.40
GD2	GLASS DOOR	2.00 x 2.40
SD1	SLIDING DOOR	2.70 x 2.40
D1	DOOR	1.20 x 2.40
D2	DOOR	1.10 x 2.40
D3	DOOR	0.60 x 2.40
SRD	SERVICE DOOR	2.00 x 2.40
FD	FIRE DOOR	1.20 x 2.40
MSD	METAL SHAFT DOOR	1.20 x 1.50
MSD1	METAL SHAFT DOOR	0.90 x 1.50
W1	WINDOW	1.70 x 2.30
STW1	SLIDING WINDOW	1.50 x 1.50
V	VENTILATOR	0.75 x 0.90
V2	VENTILATOR	0.90 x 0.90

PROPOSED BLOCK

S No	DESCRIPTION	AS PER ZONING	AS PER DRAWING
01	PLOT AREA IN SQ M	17198.90	17198.90
02	COVERAGE	50 %	27.38%
03	F.A.R	2.75	5 No.
04	No. OF BUILDINGS	277 No.	277 No.
05	HEIGHT OF BUILDING	45.00m	44.55m
06	SET BACKS		
FRONT	13.0m		
OTHER SIDES	13.0m		

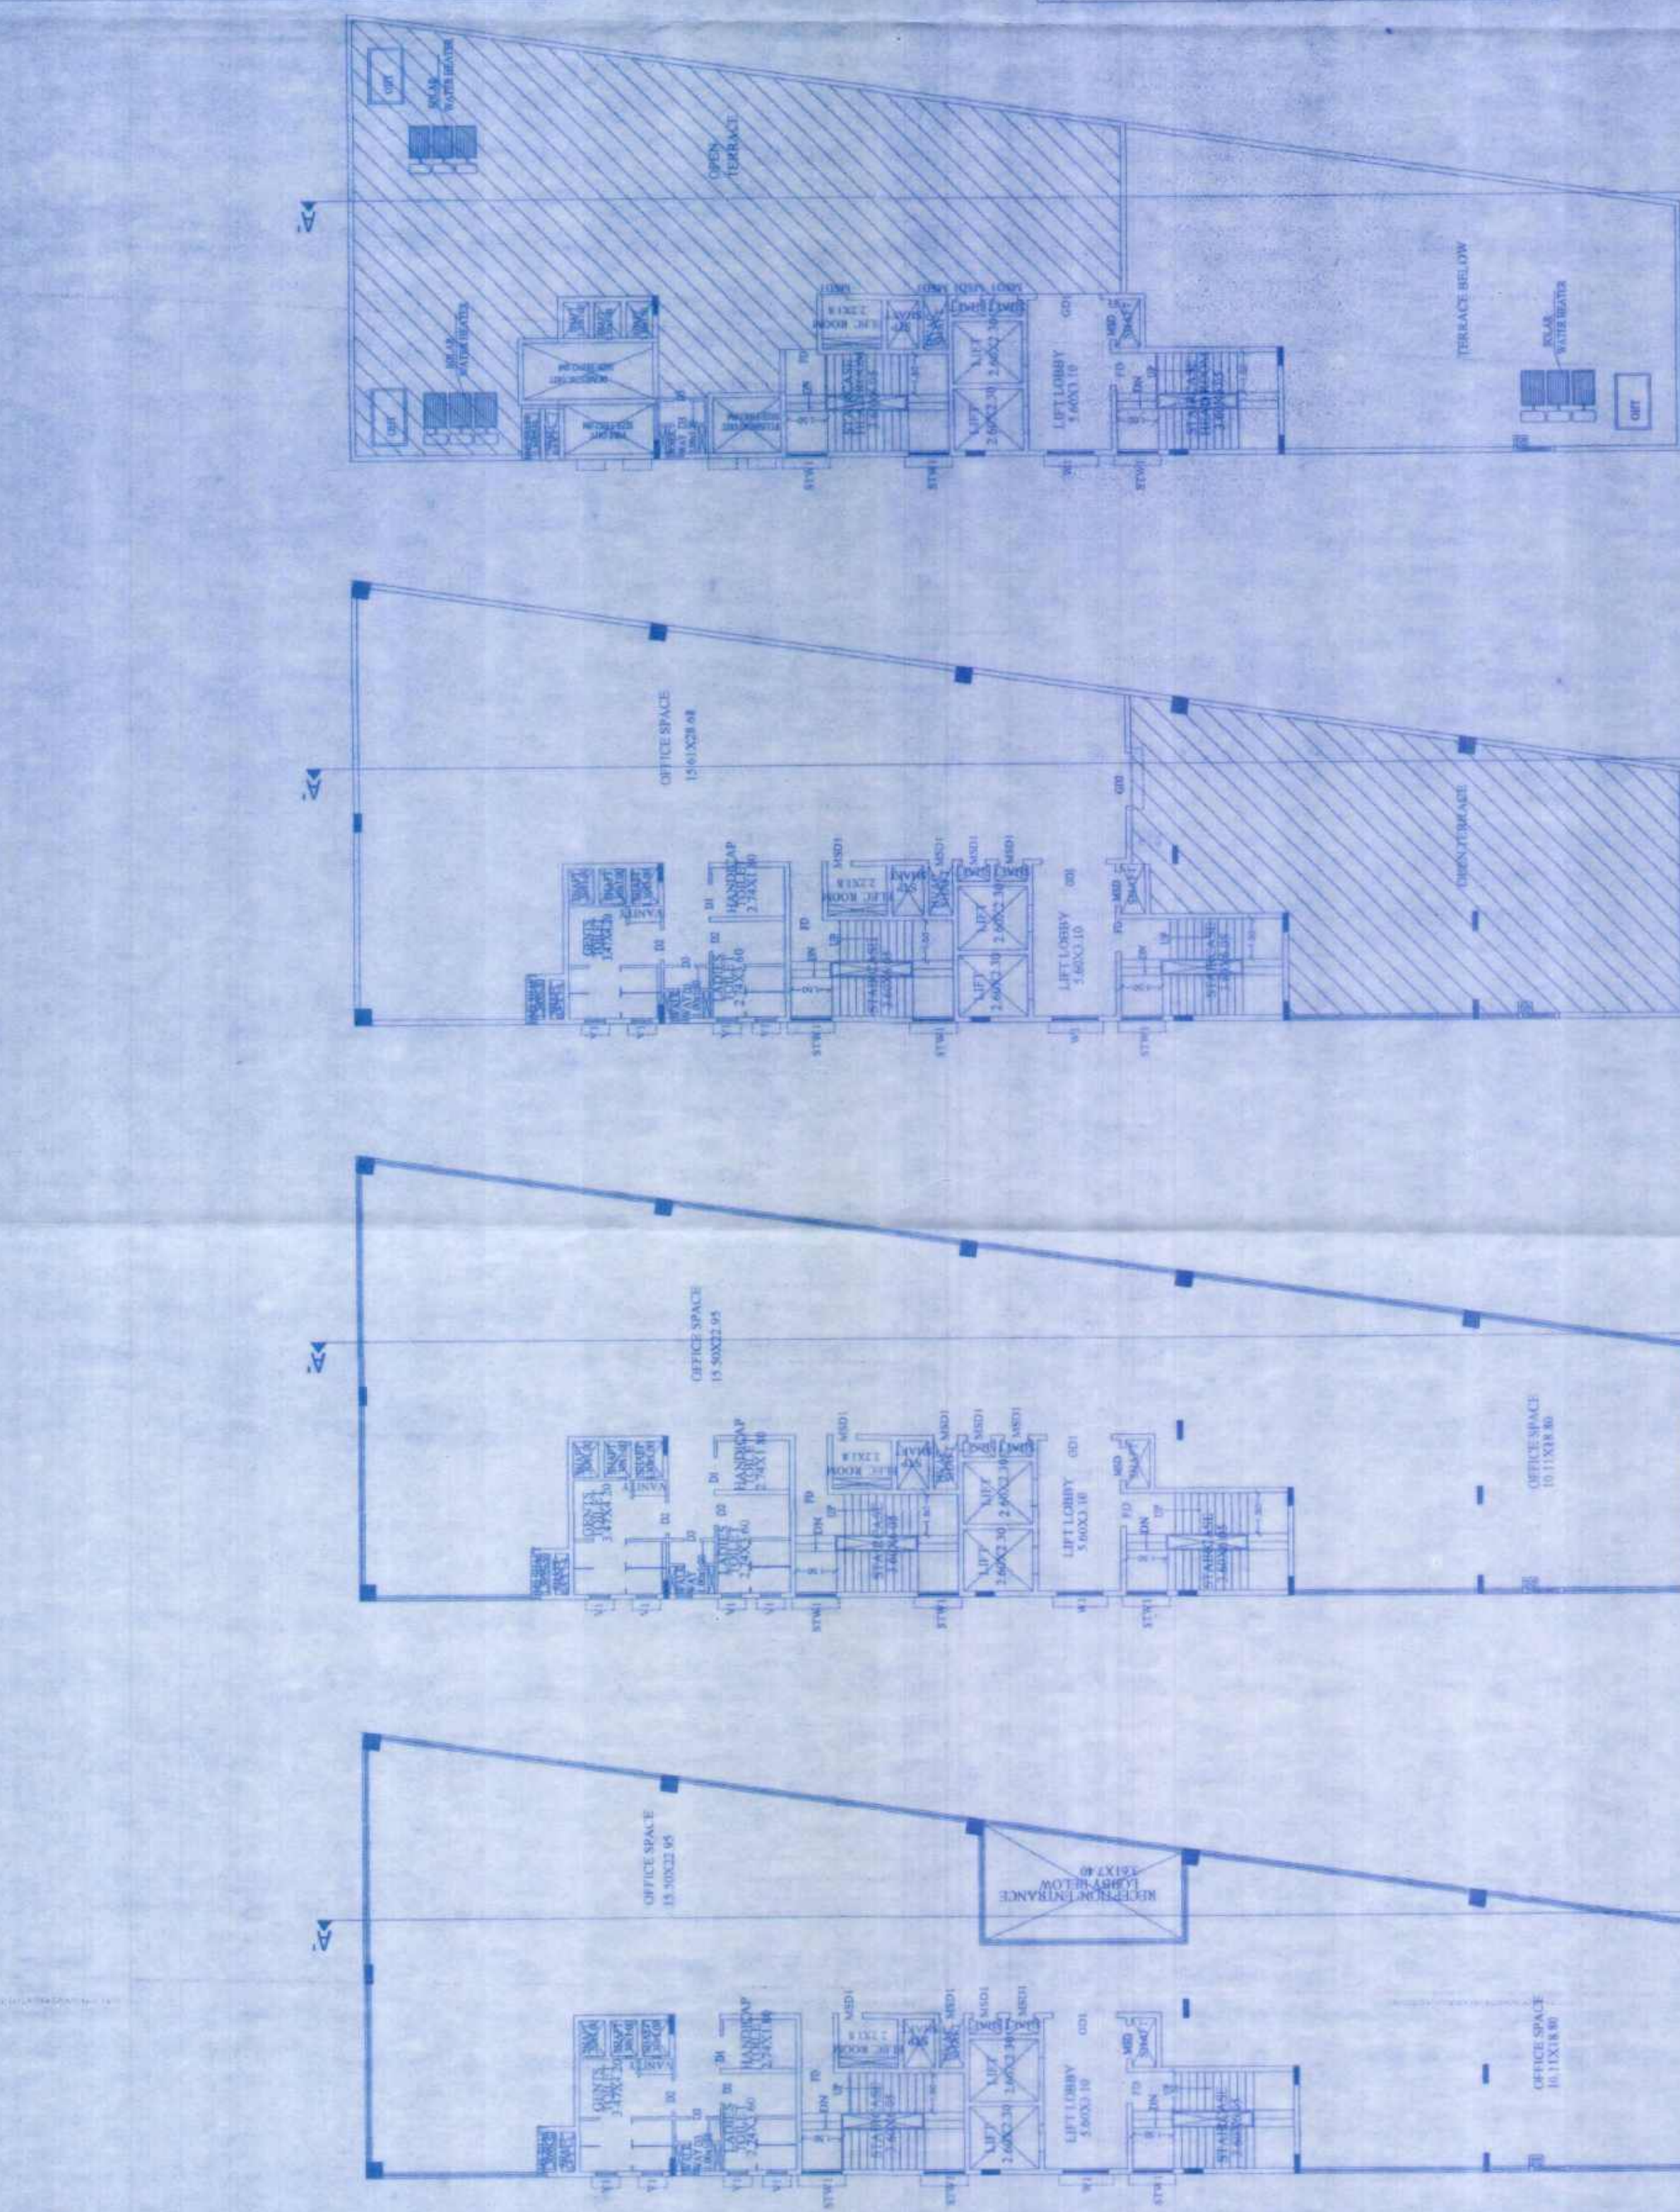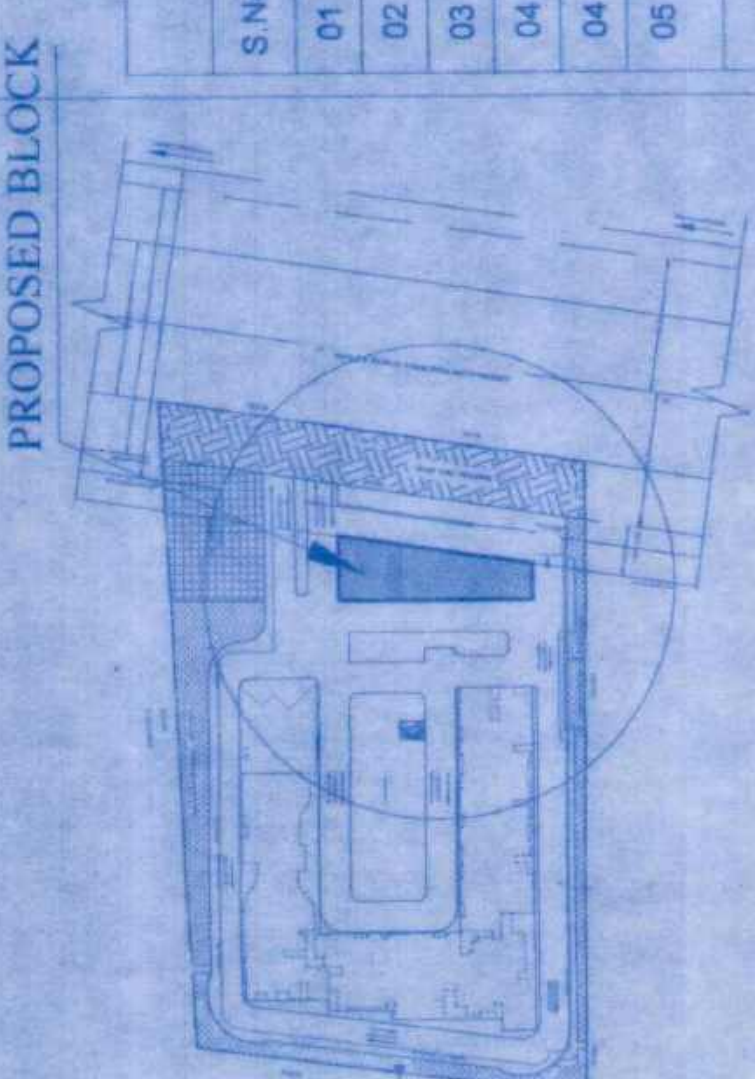

FIRST FLOOR PLAN
SECOND FLOOR PLAN
THIRD FLOOR PLAN
TERRACE FLOOR PLAN

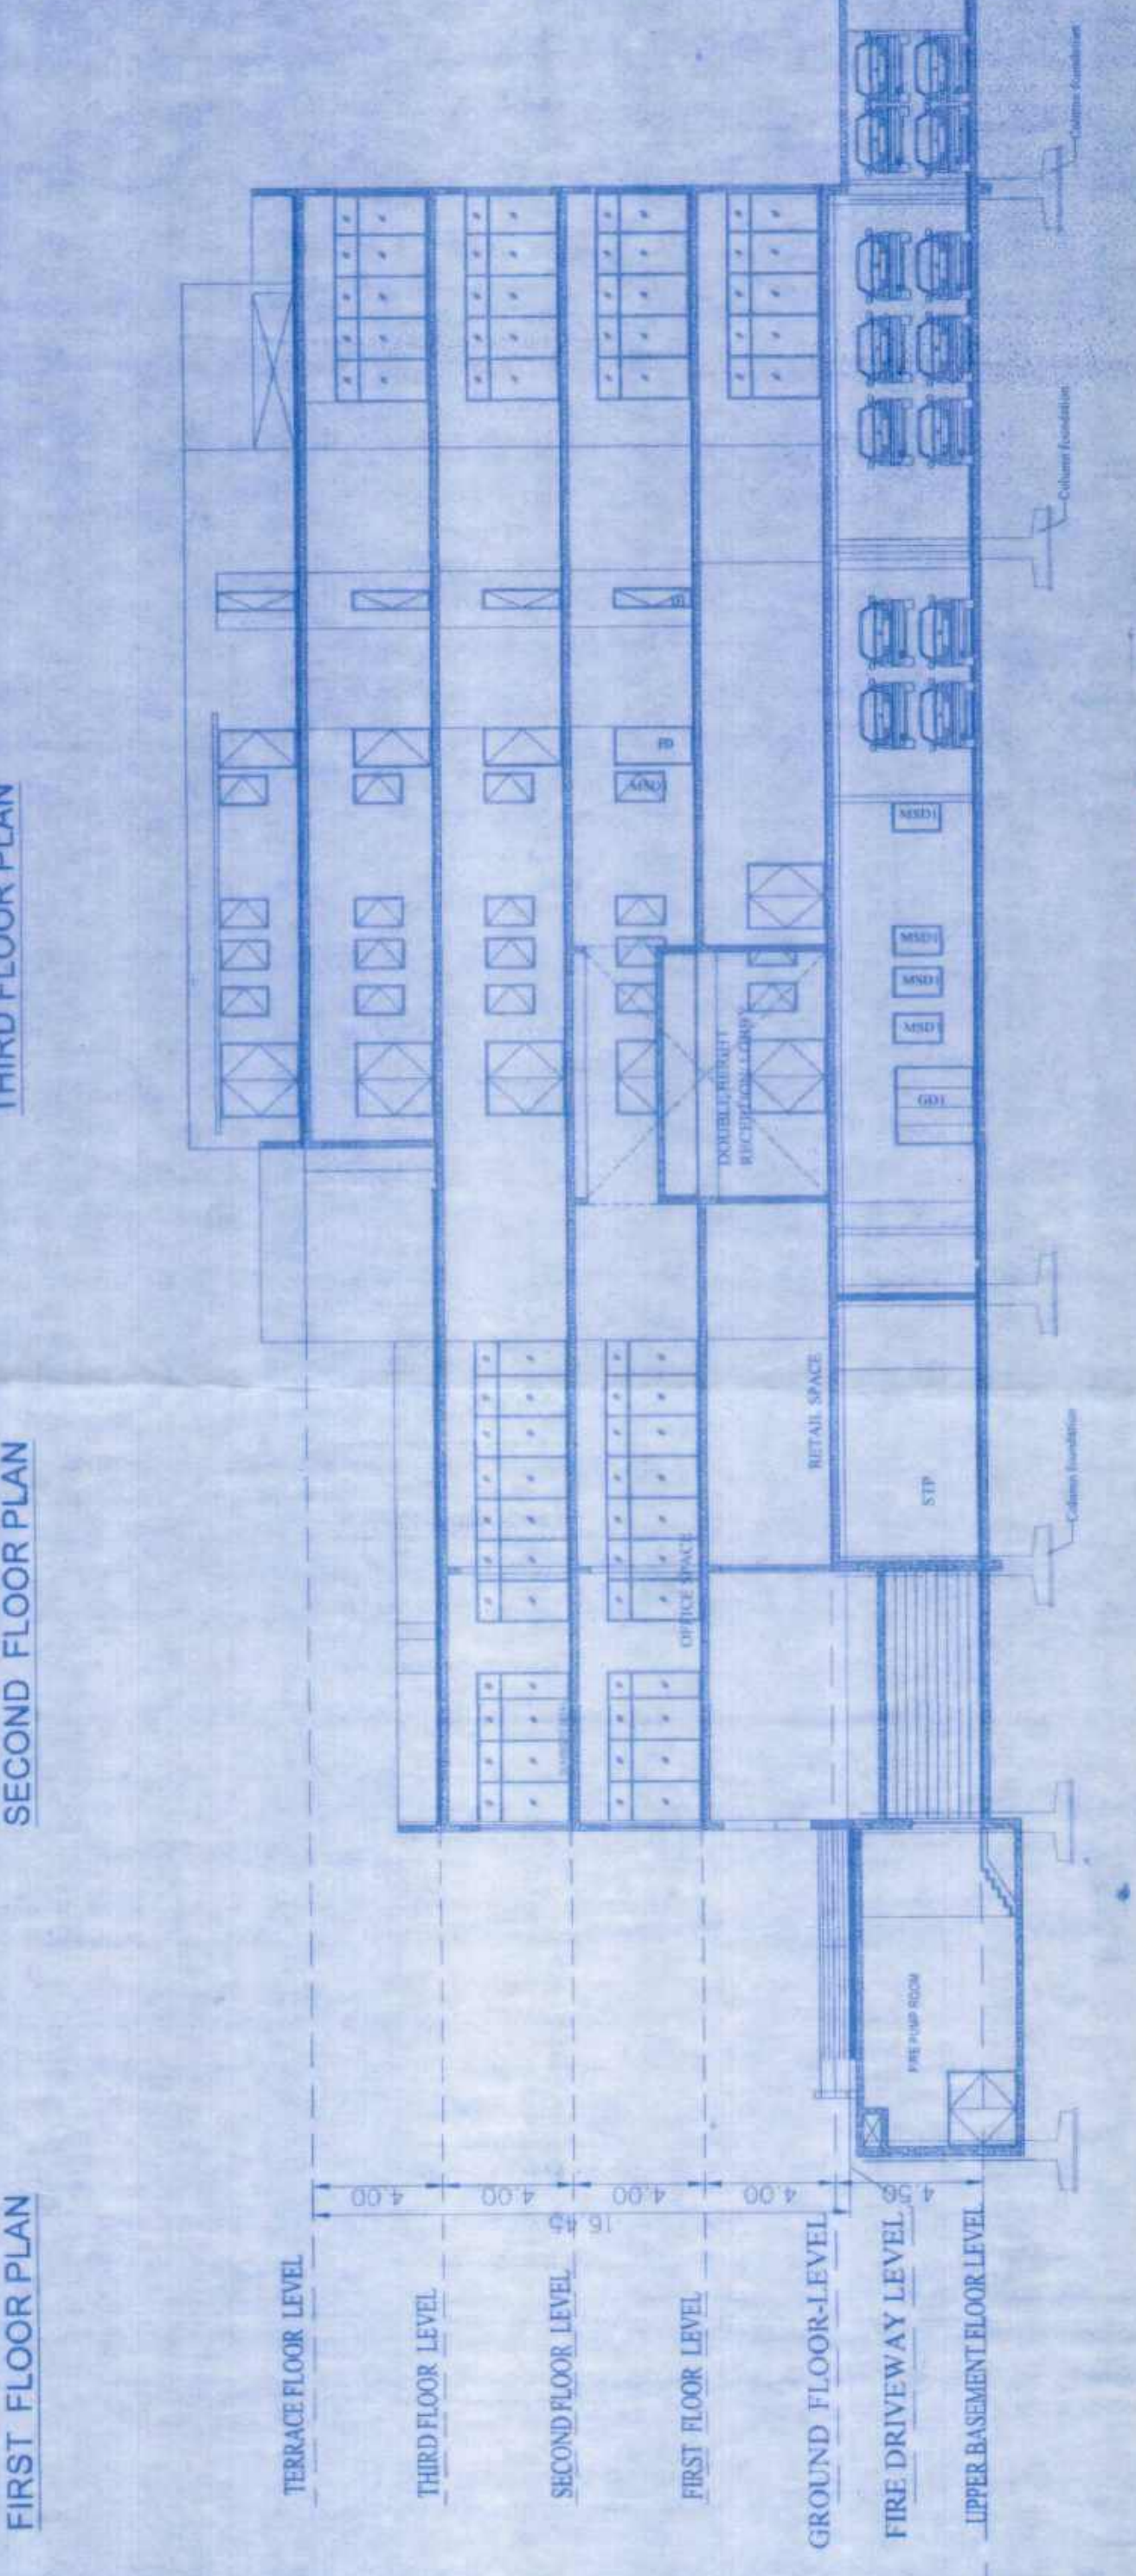

SECTION AA

S.No.	DESCRIPTION	AREA In Sq.m as per ZR	%	AREA In Sq.m as per Plan	%
1	Residential Area			3700.66	21.52
2	Commercial Area			668.73	3.31
3	Park & Open spaces			1780.09	10.35
4	Civic Amenities			862.60	5.02
5	Driveway & open space			8652.76	50.48
6	Road Widening Area			1604.16	9.33
TOTAL				17198.90	100.00



LAND USE ANALYSIS

SANCTIONING AUTHORITY



ಶ್ರೀ. ವಿವೇಕಾನಂದ ನಾಯಕ
ಅಧಿಕೃತ ಸಹಿ
M/S HEBBAL PROPERTIES PRIVATE LIMITED
ARCHITECT'S SIGNATURE

WEST ELEVATION

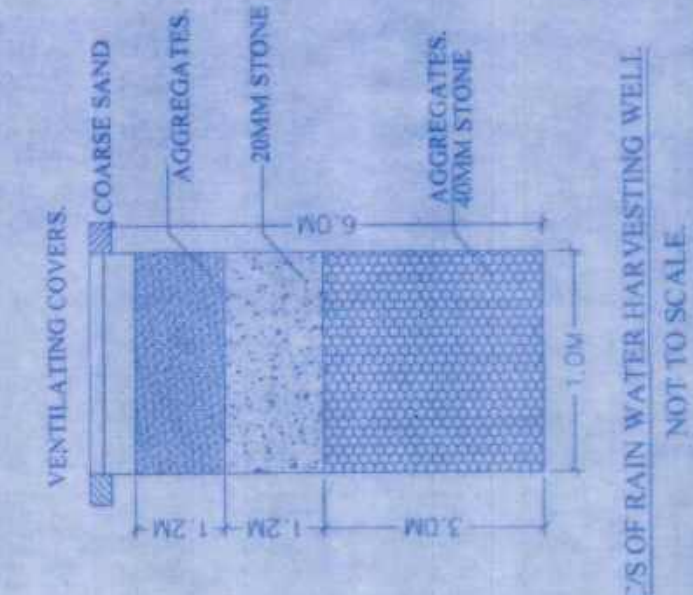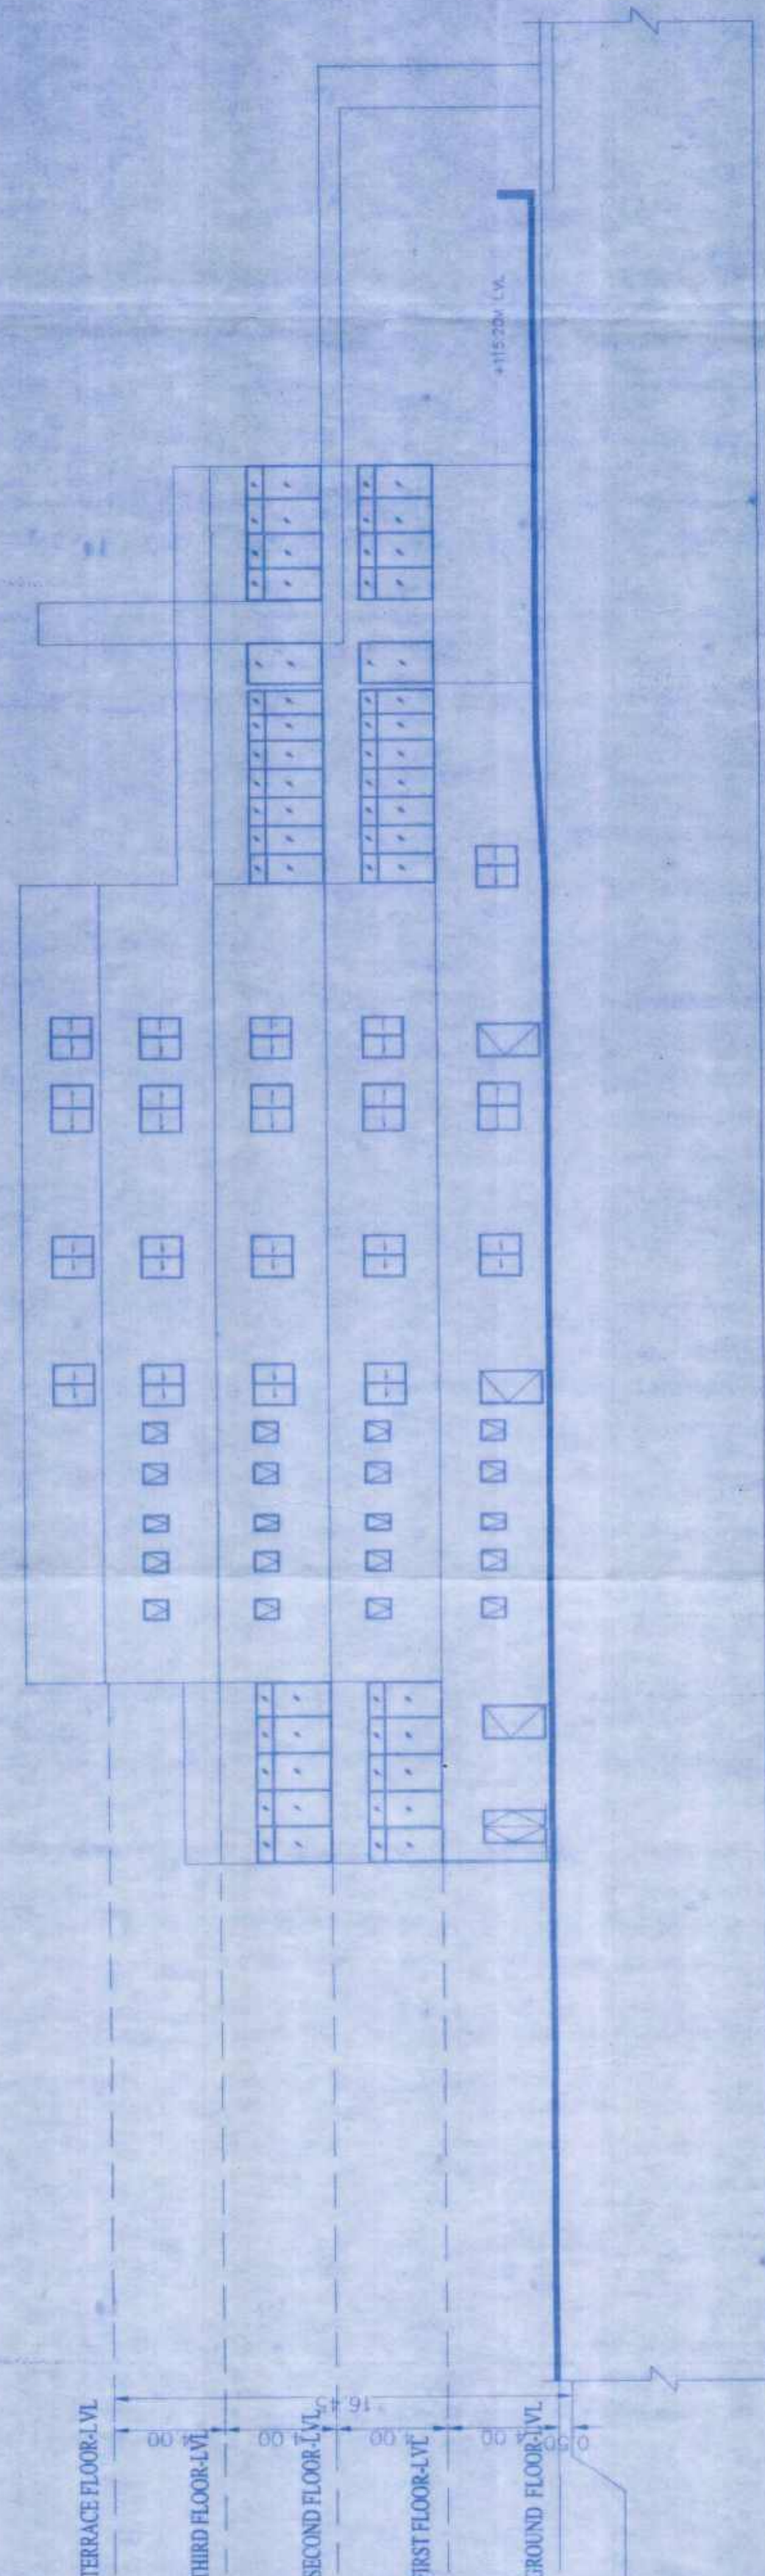

CS OF RAIN WATER HARVESTING WELL
NOT TO SCALE

AREA STATEMENT

DETAILS OF AREA AS PER SURVEY NUMBERS				
TOTAL AREA CONSIDERED FOR DEVELOPMENT PLAN = 04 ACRE 10.00 GUNTAS (17198.90 Sq.m)				
SL. NO.	SURVEY NO.	TOTAL AREA IN ACRES GUNTAS	NET AREA IN ACRES GUNTAS	COVERAGE PERCENTAGE
1	377/A	00-10-00	00-10-00	100%
2	377/B	02-00-00	02-00-00	100%
3	377/C	02-00-00	02-00-00	100%
TOTAL		04-10-00	04-10-00	100%

HEIGHT OF BUILDING AS PER ZR-45.00m	44.55m
HEIGHT AS PER AAI-50.00m	44.50m
UNITS	272 Units
F.A.R	F.A.R PERMISSIBLE = 2.75
COVERAGE ACHIEVED	50%

PARKING STATEMENT - APARTMENT TOWER-AMINITY + COMMERCIAL BUILDING				
NO	TYPE OF BLOCKS	NO. OF UNITS	NO OF PARKING AS PER REQUIRED	
	APARTMENT	272	272	1 For 1 Units (150sqm/225sqm)
	AMINITY FOREVERY 80 SQ MT 1 CAR PARKO	1188.97 sqm	24	24
	COMMERCIAL (FOR EVERY 60 SQ MT 1 CAR PARKO	2143.28 sqm	43	43
	10% CAR PARKING FOR VISITORS	338 sqm	34	34
	GRAND TOTAL	272	272	272
BASICMENT 1		CAR PARKING PROVIDED		
BASICMENT 2		CAR PARKING PROVIDED		
Commercial Building (Basement 1, 2, 1000		1000		

OWNER'S SIGNATURE

PROJECT NAME
PROPOSED APARTMENT BUILDING IN
KHATHA No. 201/99, PID No. (150300301700620273)
IN APPROVED RESIDENTIAL GROUP HOUSING
(RESIDENTIAL APARTMENT) DEVELOPMENT
PLAN No.DPA/TP/DP/02/2025-26 Dtd.11/11/2025
AT Sy.No. 377/A, 377/B & 377/C OF
HOSAHUDYA VILLAGE, KASABA HOBLI,
DODDABALLAPURA TALUK
BANGALORE RURAL DISTRICT
SUBJECT OF DRAWING
SANCTION DRAWING
BUILDING No.
OFFICE BLOCK
SCALE: 1:200
1st, 2nd, 3rd, 4th TERRACE FLOOR PLAN
SECTION - ELEVATION

SUMMARY OF AREA STATEMENTS

S.No	DESCRIPTION	AS PER ZONING	AS PER DRAWING
01	PLOT AREA IN SQ.M	17199.90	
02	COVERAGE	50 %	27.38%
03	F.A.R	2.75	2.74
04	No. OF BUILDINGS	5 No.	
04	No. OF units	272 No.	
05	HEIGHT OF BUILDING	45.00m	44.55m
SET BACKS			
FRONT			
OTHER SIDES			
FRONT			
OTHER SIDES			

PARK & OPEN SPACES	
Park No	837.49
PARK-1	837.49
PARK-2	514.05
PARK-3	428.55
Total	1780.09

LAND USE ANALYSIS

S.No.	DESCRIPTION	AREA in Sq.m as per ZR	%	AREA in Sq.m as per Plan	%
1	Residential Area			3700.56	21.52
2	Commercial Area			568.73	3.31
3	Park & Open spaces	1719.89	10.00	1780.09	10.35
4	Civic Amenities	859.95	5.00	862.60	5.02
5	Driveway & open space			8682.76	50.48
6	Road Widening Area			1604.16	9.33
TOTAL				17198.90	100.00

DETAILED AREA STATEMENT									
SLNO	Floor	GROSS AREA in Sq.m	Deductions- cutout (landscaping, staircase, room, etc.)	Deductions- in shaft & well	Deductions- in shaft & well	Deductions- in shaft & well	Deductions- in shaft & well	Deductions- in shaft & well	Total FAR sqm
APARTMENT TOWER & AMENITY TOWER									
1	Basement 1	9483.41	204.74	9378.67	9014.31	55.09	0.00	0.00	309.27
2	Basement 2	9482.91	111.20	9371.71	9068.38	55.09	0.00	0.00	288.24
3	Ground Floor	3700.56	371.47	3329.09	3185.09	48.68	146.75	0.00	3133.66
4	1st Floor	3452.12	431.39	3020.73	2879.34	40.29	61.59	0.00	2958.65
5	2nd Floor	3453.29	431.39	3021.90	2880.51	40.29	61.59	0.00	2959.83
6	3rd Floor	3453.29	431.39	3021.90	2880.51	40.29	61.59	0.00	2959.83
7	4th Floor	3453.29	431.39	3021.90	2880.51	40.29	61.59	0.00	2959.83
8	5th Floor	3453.29	431.39	3021.90	2880.51	40.29	61.59	0.00	2959.83
9	6th Floor	3453.29	431.39	3021.90	2880.51	40.29	61.59	0.00	2959.83
10	7th Floor	3453.29	431.39	3021.90	2880.51	40.29	61.59	0.00	2959.83
11	8th Floor	3453.29	431.39	3021.90	2880.51	40.29	61.59	0.00	2959.83
12	9th Floor	3453.29	431.39	3021.90	2880.51	40.29	61.59	0.00	2959.83
13	10th Floor	3453.29	431.39	3021.90	2880.51	40.29	61.59	0.00	2959.83
14	11th Floor	3453.29	431.39	3021.90	2880.51	40.29	61.59	0.00	2959.83
15	12th Floor	3453.29	431.39	3021.90	2880.51	40.29	61.59	0.00	2959.83
16	13th Floor	3453.29	431.39	3021.90	2880.51	40.29	61.59	0.00	2959.83
17	14th Floor	3453.29	431.39	3021.90	2880.51	40.29	61.59	0.00	2959.83
18	Terrace	236.98	0.00	236.98	0.00	0.00	0.00	0.00	236.98
TOTAL									


DETAILED AREA STATEMENT									
SLNO	Floor	GROSS AREA in Sq.m	Deductions- cutout (landscaping, staircase, room, etc.)	Deductions- in shaft & well	Deductions- in shaft & well	Deductions- in shaft & well	Deductions- in shaft & well	Deductions- in shaft & well	Total FAR sqm
NET RESIDENTIAL F.A.R AREA (APARTMENT TOWER + AMENITY TOWER)									
1	Basement 1	9483.41	204.74	9378.67	9014.31	55.09	0.00	0.00	309.27
2	Basement 2	9482.91	111.20	9371.71	9068.38	55.09	0.00	0.00	288.24
3	Ground Floor	3700.56	371.47	3329.09	3185.09	48.68	146.75	0.00	3133.66
4	1st Floor	3452.12	431.39	3020.73	2879.34	40.29	61.59	0.00	2958.65
5	2nd Floor	3453.29	431.39	3021.90	2880.51	40.29	61.59	0.00	2959.83
6	3rd Floor	3453.29	431.39	3021.90	2880.51	40.29	61.59	0.00	2959.83
7	4th Floor	3453.29	431.39	3021.90	2880.51	40.29	61.59	0.00	2959.83
8	5th Floor	3453.29	431.39	3021.90	2880.51	40.29	61.59	0.00	2959.83
9	6th Floor	3453.29	431.39	3021.90	2880.51	40.29	61.59	0.00	2959.83
10	7th Floor	3453.29	431.39	3021.90	2880.51	40.29	61.59	0.00	2959.83
11	8th Floor	3453.29	431.39	3021.90	2880.51	40.29	61.59	0.00	2959.83
12	9th Floor	3453.29	431.39	3021.90	2880.51	40.29	61.59	0.00	2959.83
13	10th Floor	3453.29	431.39	3021.90	2880.51	40.29	61.59	0.00	2959.83
14	11th Floor	3453.29	431.39	3021.90	2880.51	40.29	61.59	0.00	2959.83
15	12th Floor	3453.29	431.39	3021.90	2880.51	40.29	61.59	0.00	2959.83
16	13th Floor	3453.29	431.39	3021.90	2880.51	40.29	61.59	0.00	2959.83
17	14th Floor	3453.29	431.39	3021.90	2880.51	40.29	61.59	0.00	2959.83
18	Terrace	236.98	0.00	236.98	0.00	0.00	0.00	0.00	236.98
TOTAL									

DETAILED AREA STATEMENT									
SLNO	Floor	GROSS AREA in Sq.m	Deductions- cutout (landscaping, staircase, room, etc.)	Deductions- in shaft & well	Deductions- in shaft & well	Deductions- in shaft & well	Deductions- in shaft & well	Deductions- in shaft & well	Total FAR sqm
NET RESIDENTIAL F.A.R AREA (APARTMENT TOWER + AMENITY TOWER)									
1	Basement 1	9483.41	204.74	9378.67	9014.31	55.09	0.00	0.00	309.27
2	Basement 2	9482.91	111.20	9371.71	9068.38	55.09	0.00	0.00	288.24
3	Ground Floor	3700.56	371.47	3329.09	3185.09	48.68	146.75	0.00	3133.66
4	1st Floor	3452.12	431.39	3020.73	2879.34	40.29	61.59	0.00	2958.65
5	2nd Floor	3453.29	431.39	3021.90	2880.51	40.29	61.59	0.00	2959.83
6	3rd Floor	3453.29	431.39	3021.90	2880.51	40.29	61.59	0.00	2959.83
7	4th Floor	3453.29	431.39	3021.90	2880.51	40.29	61.59	0.00	2959.83
8	5th Floor	3453.29	431.39	3021.90	2880.51	40.29	61.59	0.00	2959.83
9	6th Floor	3453.29	431.39	3021.90	2880.51	40.29	61.59	0.00	2959.83
10	7th Floor	3453.29	431.39	3021.90	2880.51	40.29	61.59	0.00	2959.83
11	8th Floor	3453.29	431.39	3021.90	2880.51	40.29	61.59	0.00	2959.83
12	9th Floor	3453.29	431.39	3021.90	2880.51	40.29	61.59	0.00	2959.83
13	10th Floor	3453.29	431.39	3021.90	2880.51	40.29	61.59	0.00	2959.83
14	11th Floor	3453.29	431.39	3021.90	2880.51	40.29	61.59	0.00	2959.83
15	12th Floor	3453.29	431.39	3021.90	2880.51	40.29	61.59	0.00	2959.83
16	13th Floor	3453.29	431.39	3021.90	2880.51	40.29	61.59	0.00	2959.83
17	14th Floor	3453.29	431.39	3021.90	2880.51	40.29	61.59	0.00	2959.83
18	Terrace	236.98	0.00	236.98	0.00	0.00	0.00	0.00	236.98
TOTAL									

GROSS WITH AMENITY AREA STATE OF AMENITY TOWER									
SLNO	Floor	GROSS AREA in Sq.m	Deductions- cutout (landscaping, staircase, room, etc.)	Deductions- in shaft & well	Deductions- in shaft & well	Deductions- in shaft & well	Deductions- in shaft & well	Deductions- in shaft & well	Total FAR sqm
NET RESIDENTIAL F.A.R AREA (APARTMENT TOWER + AMENITY TOWER)									
1	Basement 1	9483.41	204.74	9378.67	9014.31	55.09	0.00	0.00	309.27
2	Basement 2	9482.91	111.20	9371.71	9068.38	55.09	0.00	0.00	288.24
3	Ground Floor	3700.56	371.47	3329.09	3185.09	48.68	146.75	0.00	3133.66
4	1st Floor	3452.12	431.39	3020.73	2879.34	40.29	61.59	0.00	2958.65
5	2nd Floor	3453.29	431.39	3021.90	2880.51	40.29	61.59	0.00	2959.83
6	3rd Floor	3453.29	431.39	3021.90	2880.51	40.29	61.59	0.00	2959.83
7	4th Floor	3453.29	431.39	3021.90	2880.51	40.29	61.59	0.00	2959.83
8	5th Floor	3453.29	431.39	3021.90	2880.51	40.29	61.59	0.00	2959.83
9	6th Floor	3453.29	431.39	3021.90	2880.51	40.29	61.59	0.00	2959.83
10	7th Floor	3453.29	431.39	3021.90	2880.51	40.29	61.59	0.00	2959.83
11	8th Floor	3453.29	431.39	3021.90	2880.51	40.29	61.59	0.00	2959.83
12	9th Floor	3453.29	431.39	3021.90	2880.51	40.29	61.59	0.00	2959.83
13	10th Floor	3453.29	431.39	3021.90	2880.51	40.29	61.59	0.00	2959.83
14	11th Floor	3453.29	431.39	3021.90	2880.51	40.29	61.59	0.00	2959.83
15	12th Floor	3453.29	431.39	3021.90	2880.51	40.29	61.59	0.00	2959.83
16	13th Floor	3453.29	431.39	3021.90	2880.51	40.29	61.59	0.00	2959.83
17	14th Floor	3453.29	431.39	3021.90	2880.51	40.29	61.59	0.00	2959.83
18	Terrace	236.98	0.00	236.98	0.00	0.00	0.00	0.00	236.98
TOTAL									

PARK & OPEN SPACES	
Park No	837.49
PARK-1	837.49
PARK-2	514.05
PARK-3	428.55
Total	1780.09

Approved Layout
BIAAPA/TP03/LAO/09/2011-2012
Approved Layout
BIAAPA/TP03/LAO/09/2011-2012

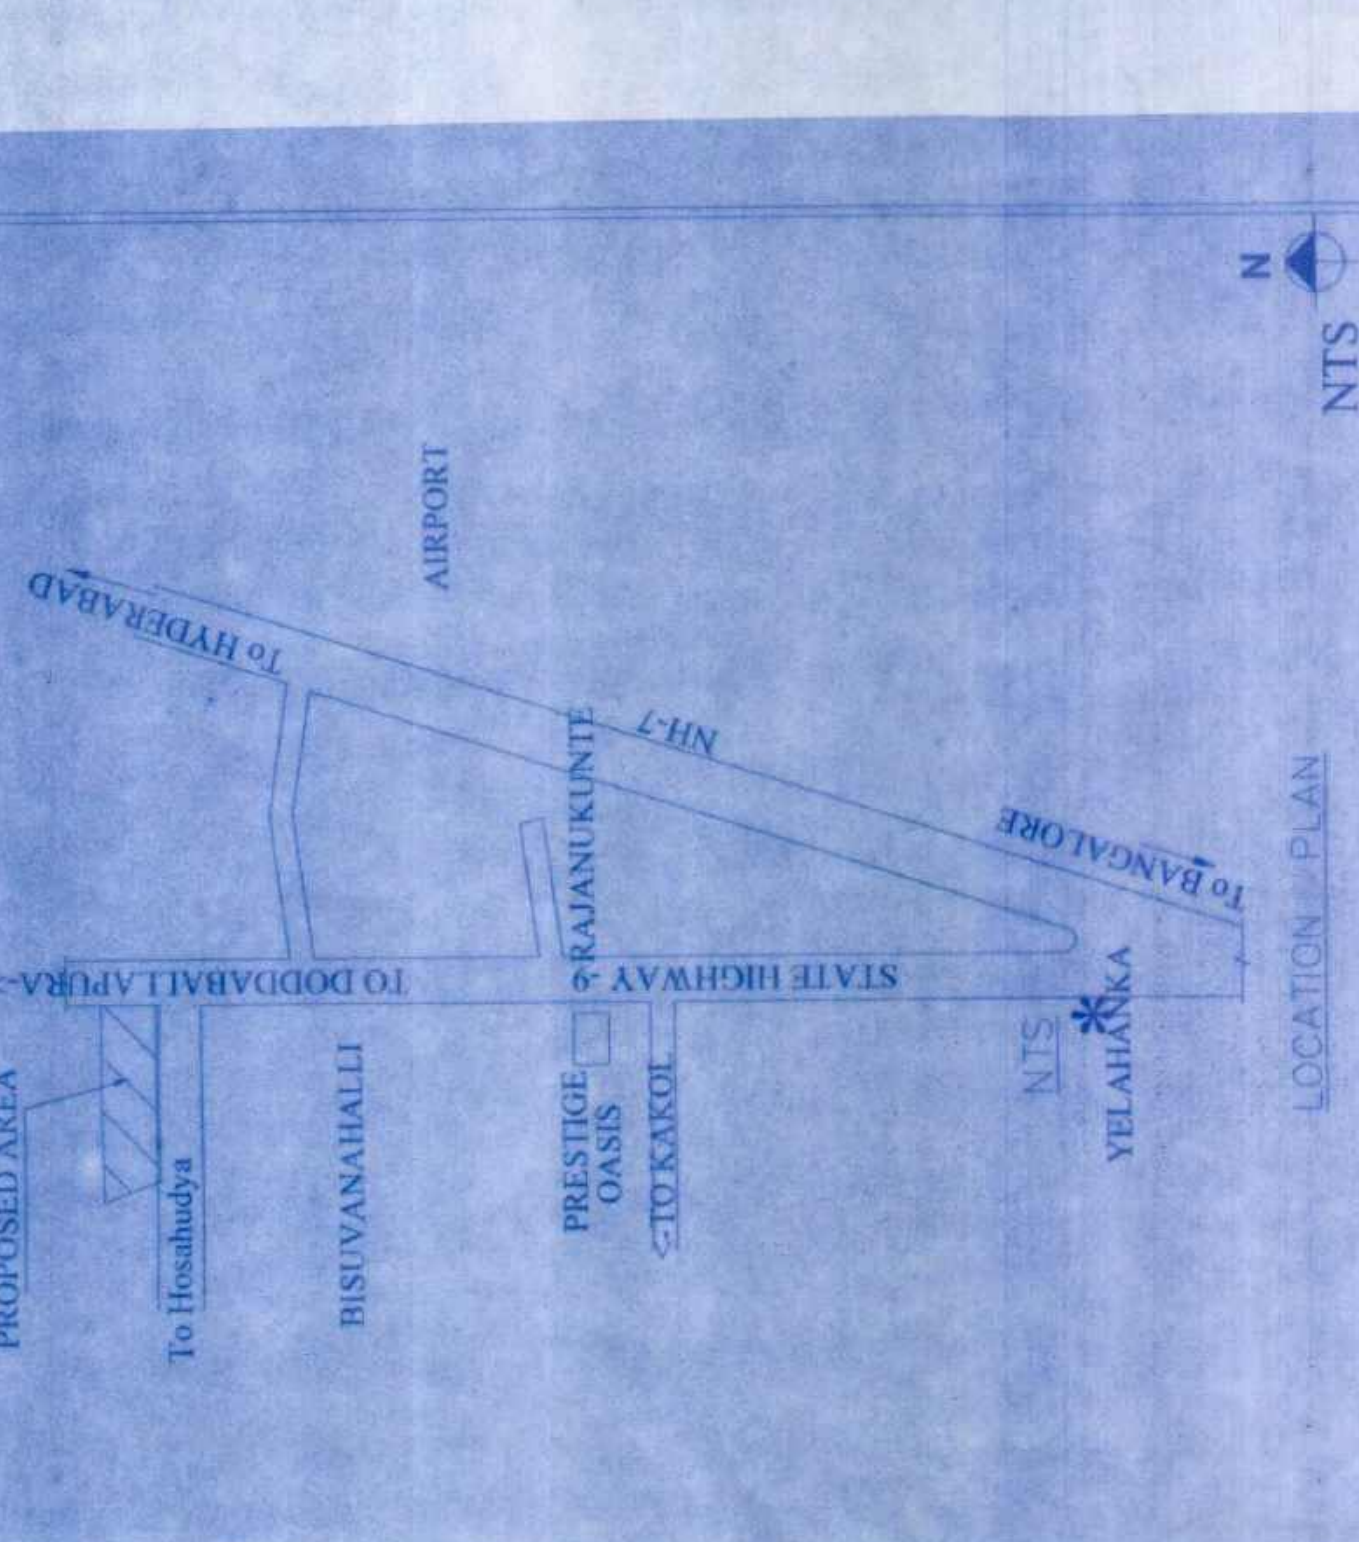


INDEX	
PROPOSED AREA BOUNDARY	---
SET BACK LINE BOUNDARY	---
SURVEY LINE	---
BASEMENT EXTENSION LINE	---
GROUND FLOOR FOOT PRINT	---
PARK & OPEN SPACES	---
CIVIC AMENITIES	---
ROAD WIDENING AREA	---
RAIN HARVESTING PIT	---
NALA KHARAB	---

DETAILS OF AREA AS PER SURVEY NUMBERS	
TOTAL AREA CONSIDERED FOR DEVELOPMENT PLAN 40.00 ACRE 10.00 GUNTAS (17199.90 Sqm)	
SL NO.	SURVEY NO.
1	371A
2	371B
3	371C
TOTAL	371A, 371B, 371C

(Sri. Vivekananda Nayak)
Authorised Signatory
M/S HEBBAL PROPERTIES PRIVATE LIMITED
ENGINEER'S SIGNATURE

PROJECT NAME
PROPOSED RESIDENTIAL GROUP
HOUSING DEVELOPMENT PLAN IN
SURVEY NUMBER 371A, 371B & 371C OF
HOSAHADYA VILLAGE, KASABA HOBLI,
DODDABALLAPURA TALUK, BENGALURU RURAL
DISTRICT

PROJECT NAME	PROPOSED RESIDENTIAL GROUP HOUSING DEVELOPMENT PLAN IN SURVEY NUMBER 371A, 371B & 371C OF HOSAHADYA VILLAGE, KASABA HOBLI, DODDABALLAPURA TALUK, BENGALURU RURAL DISTRICT
PROJECT NO.	371A, 371B & 371C
SCALE	1:1000
DATE	10/09/2011
DRAWN BY	10/09/2011
CHECKED BY	10/09/2011
APPROVED BY	10/09/2011
DATE	10/09/2011

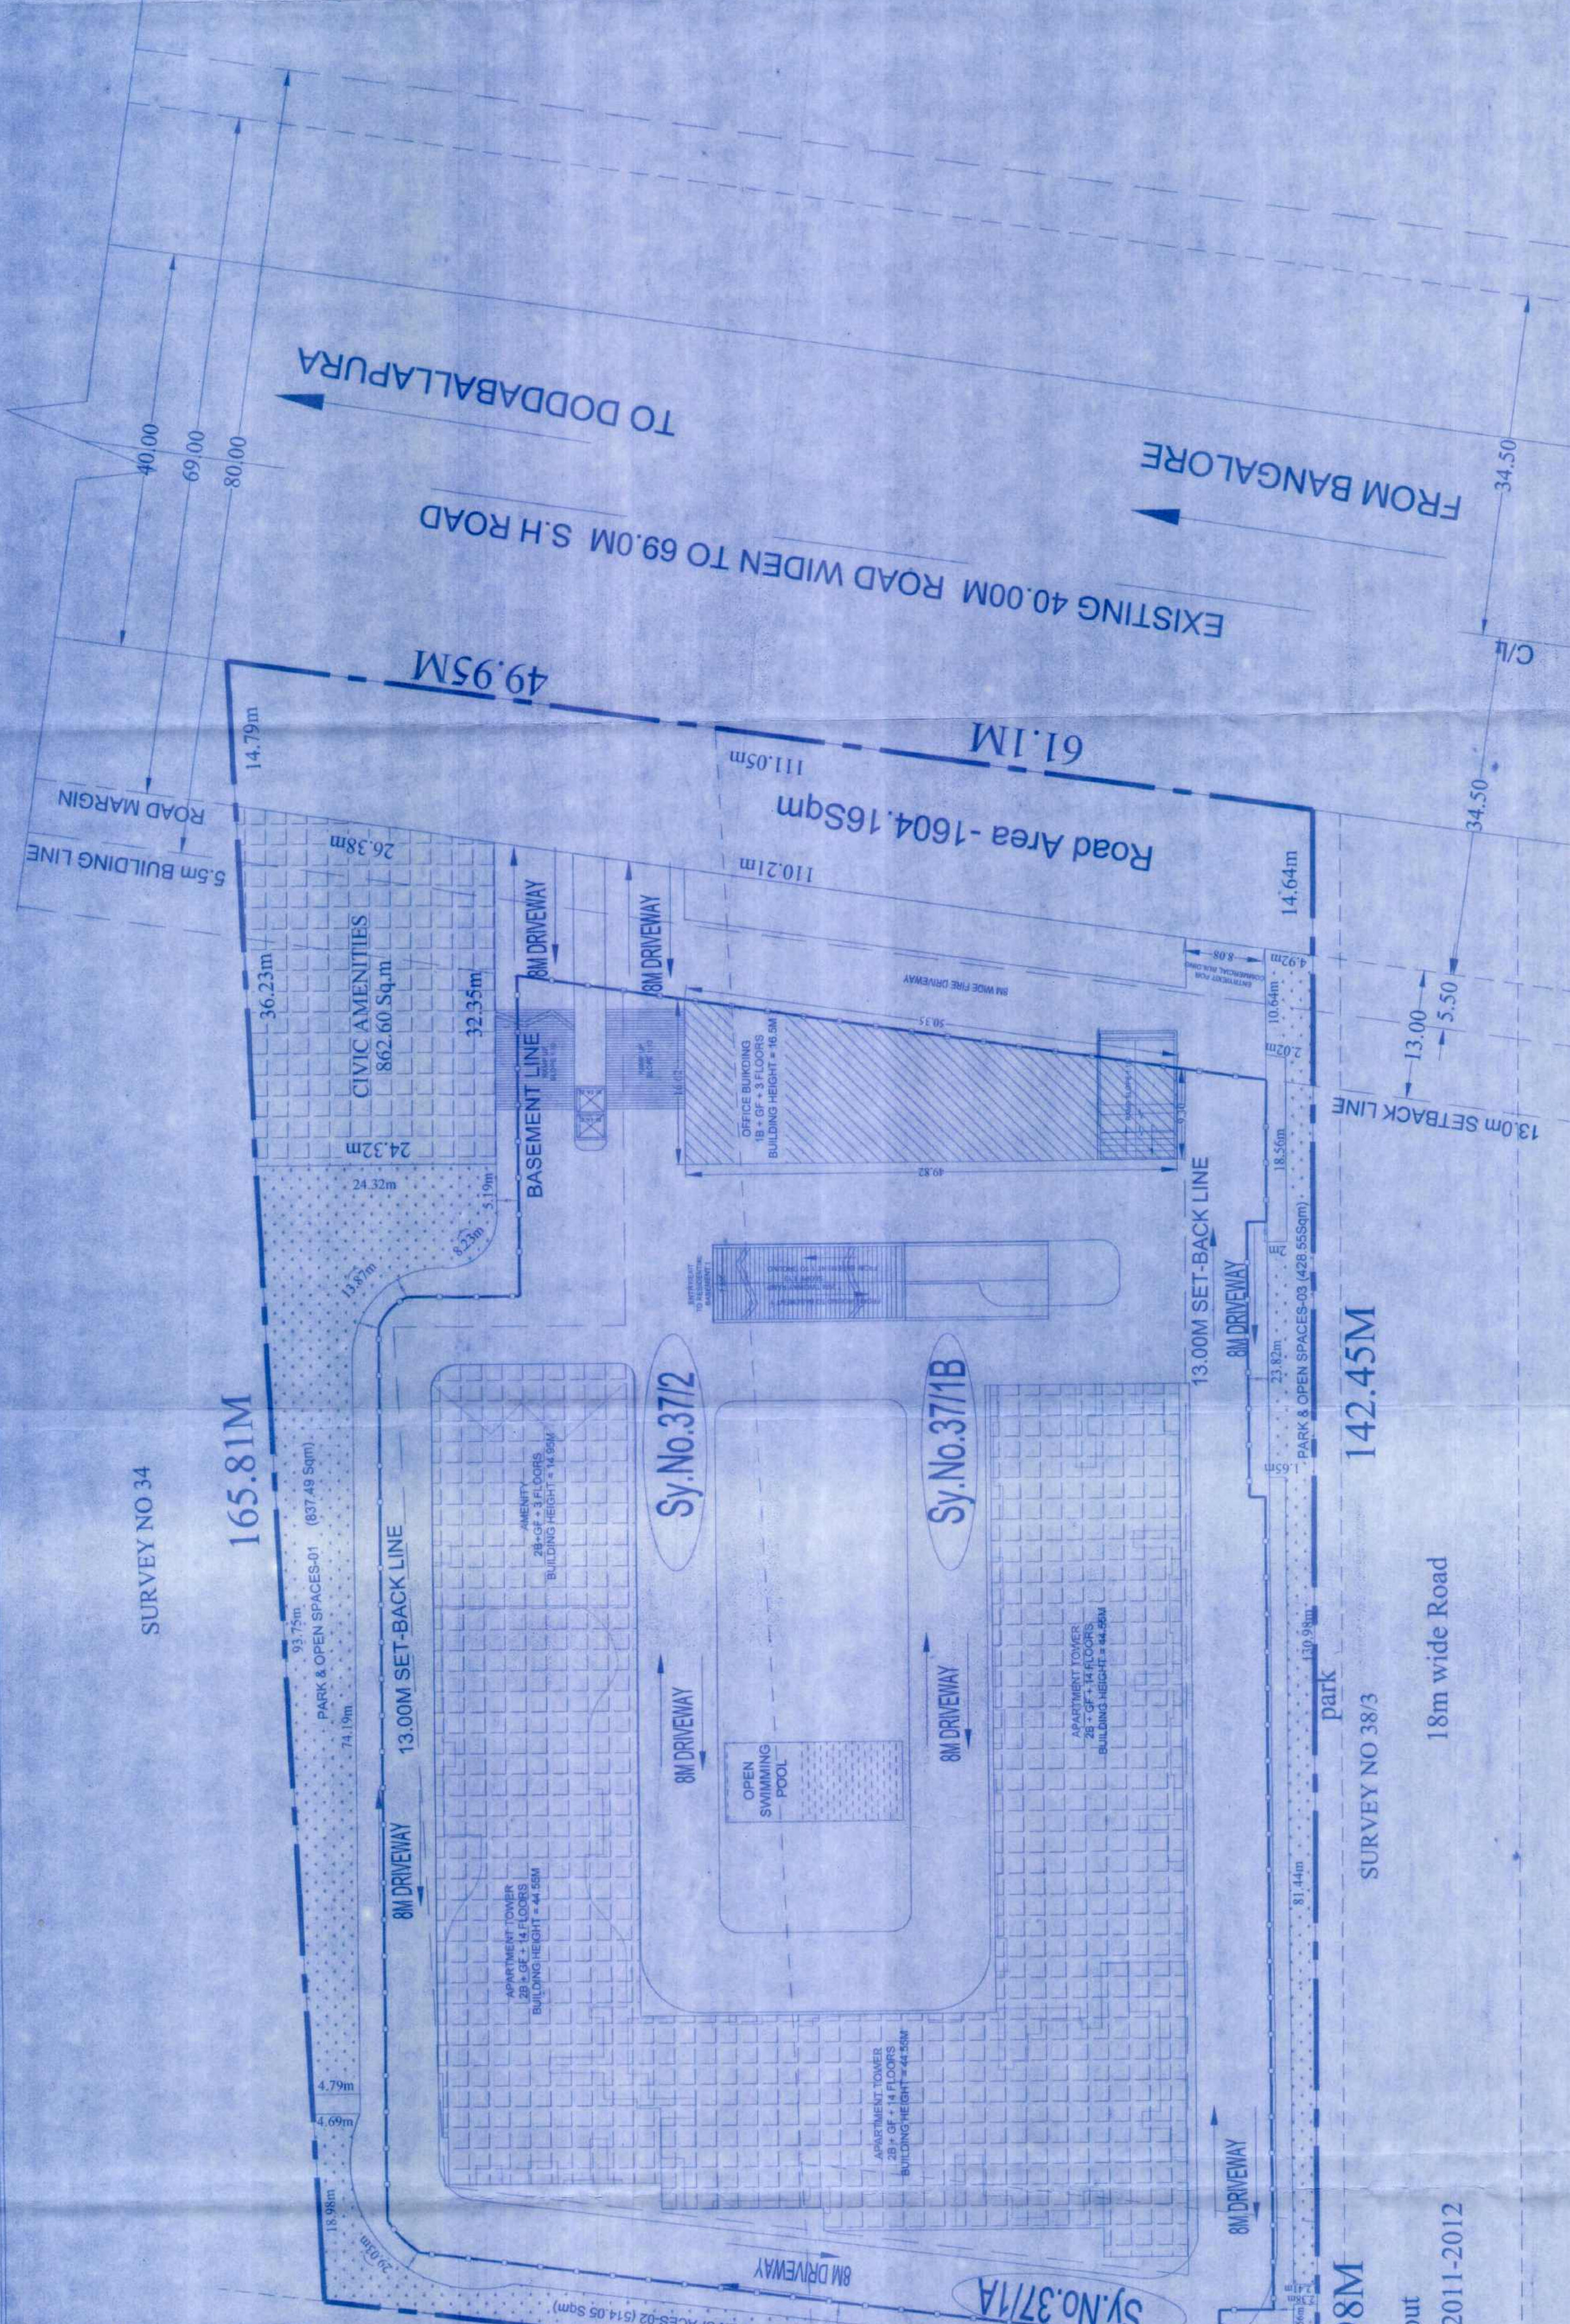

CARS PARKING STATEMENT - APARTMENT TOWER + AMENITY + COMMERCIAL BUILDING	
SL NO	TYPE OF BLOCKS
1	APARTMENT
2	AMENITY (FOR EVERY 50 SQ MT 1 CAR PARK)
3	COMMERCIAL (FOR EVERY 50 SQ MT 1 CAR PARK)
4	10% CAR PARKING REQUIRED FOR VISITORS
5	GRAND