

ENGINEER'S SIGNATURE :-



SHARATH M.A
BCC/BL/3.6/A/2037/2009-10
#531, 22nd CROSS, BSK 2nd Stage, Bangalore - 560 070.


NOTE : ALL DIMENSIONS ARE IN METERS.

TITLE:
BLOCK -1 GROUND, FIRST, SECOND, TERRACE FLOOR PLAN, ELEVATION & SITE PLAN

ಪ್ರಾಧಿಕಾರದ ಪತ್ರ ಸಂಖ್ಯೆ : ಕಂಪೀಲಾ:ಪ್ರಾ.ಪತ್ರ.581/2024
 -28-ದಿನಾಂಕ: 09/02/2024 ರ ನಿವ೦ಧನಗಲೂದಿಗ
 ಮಕ್ಕಳ ಕೆ.ಆರ್.ಎಲ್.ಗಲೂದಿಗ ಪಲೂಬಾಹುಲಿಯಲೂದಿಗ ನೀಡಿಲೂದಿಗ
 ಪಾತಾ ಪ್ರಲೂಬಾಹುಲಿ ಪತ್ರದ ಅಧಿಕಾರದ ಮಲೂಲಿ ನೀಡಿಲೂದಿಗ
 ಮಲೂಬಾಹುಲಿ ನೀಡಲೂದಿಗ.


B.R. Hanu
 09/02/2024
 ಸಲೂದಿ, ಕಾರ್ಯಲೂದಿಗ
 ಕಲೂದಿಗಲೂದಿಗ ಕಲೂದಿಗಲೂದಿಗ
 ಕಲೂದಿಗಲೂದಿಗ

The image displays two architectural drawings for a proposed building. On the left is an **ELEVATION** view, showing a three-story structure with a flat roof. The ground floor features a central entrance with a small porch, flanked by windows labeled 'MD' and 'SWA'. The first floor has a large window labeled 'SD' and a smaller one labeled 'SW'. The second floor has a large window labeled 'SD' and a smaller one labeled 'SW'. The roof is labeled 'TERRACE FLOOR (SSL +0.60m)'. On the right is a **SECTION** view, showing a cross-section of the building. It includes a staircase labeled 'STAIRCASE HEADROOM', a hall labeled 'HALL', and an open terrace labeled 'OPEN TERRACE'. The section shows the building's profile, including the roof, walls, and floor levels. The ground level is labeled 'GROUND FLOOR (SSL +0.45m)'. The first floor is labeled 'FIRST FLOOR (SSL +1.30m)'. The second floor is labeled 'SECOND FLOOR (SSL +0.55m)'. The terrace floor is labeled 'TERRACE FLOOR (SSL +0.60m)'. The section also shows the building's foundation and the ground level outside.

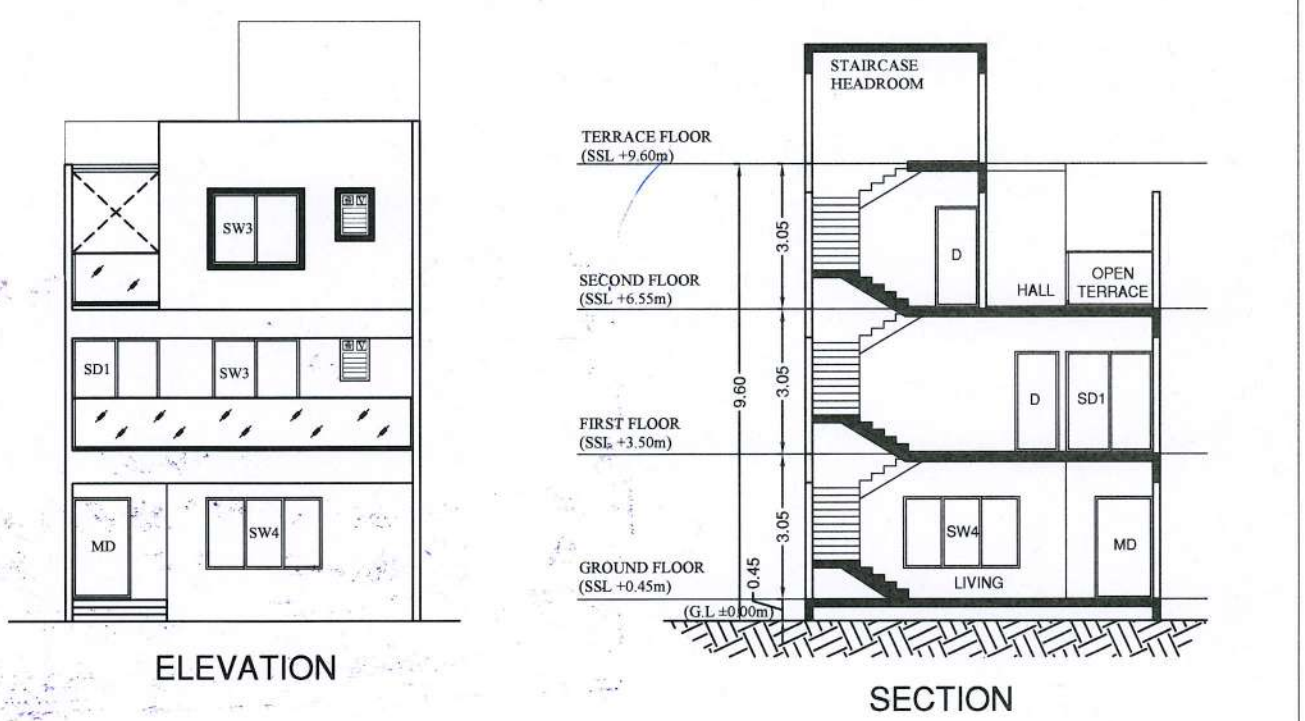


ELEVATION


SECTION

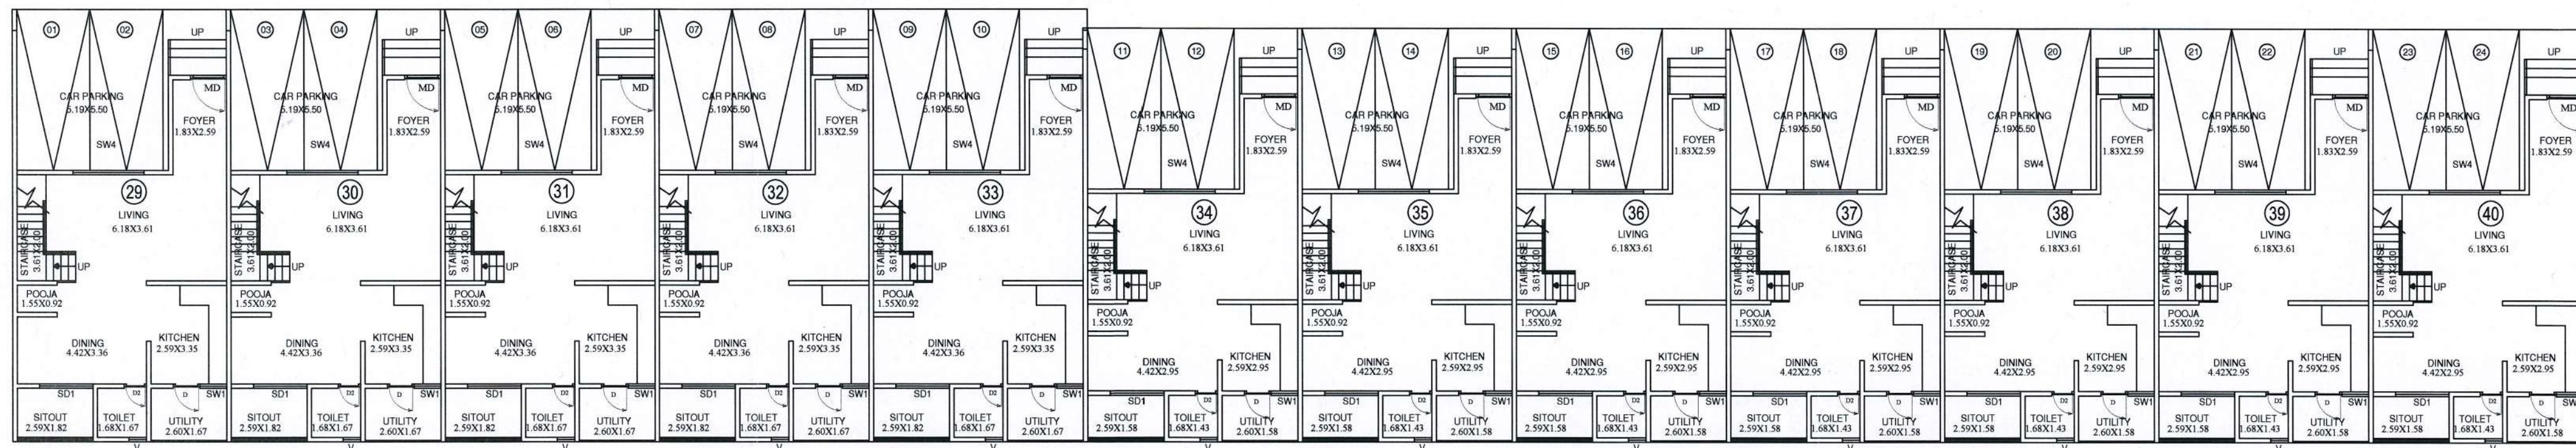


BLOCK -4
GROUND FLOOR PLAN
NO OF UNITS=12 Nos

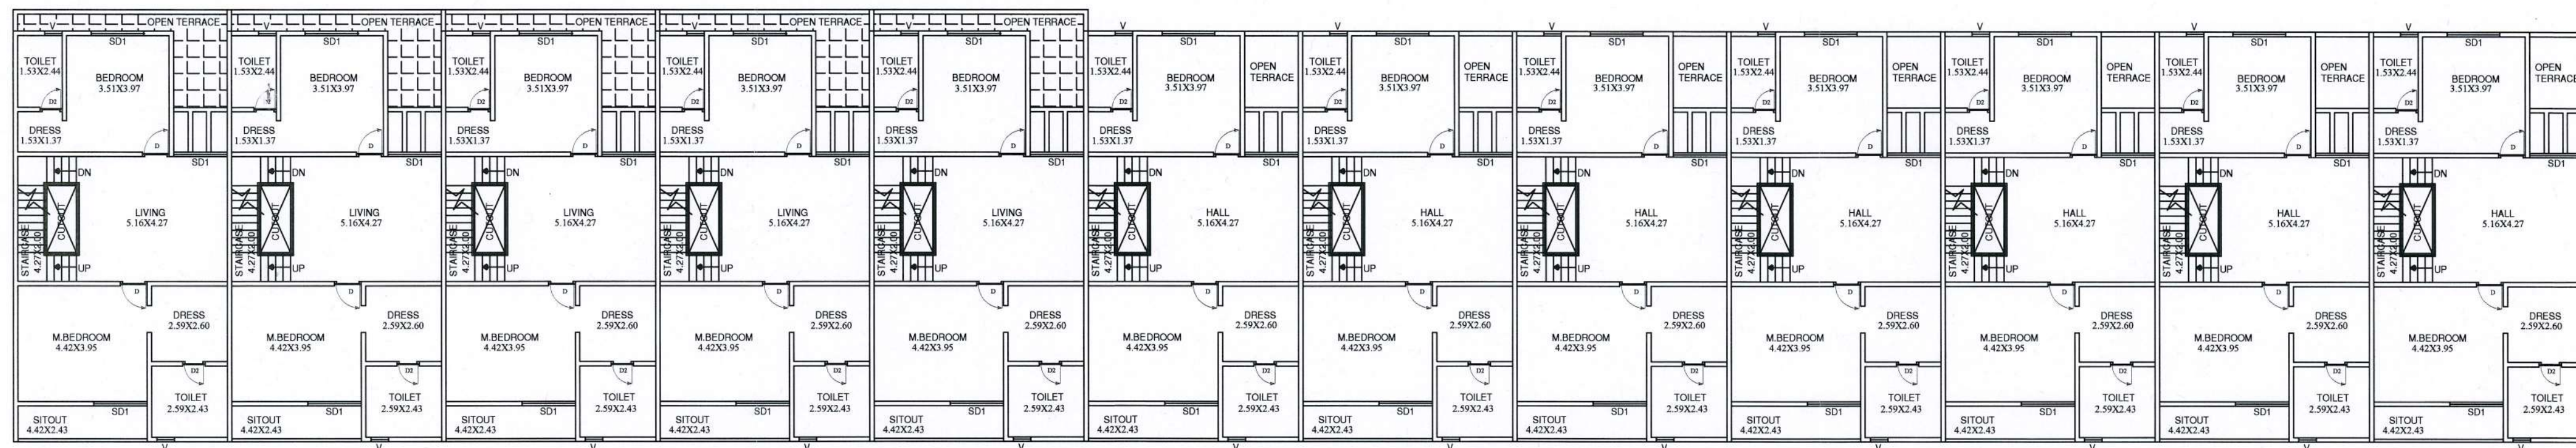


BLOCK -4
FIRST FLOOR PLAN

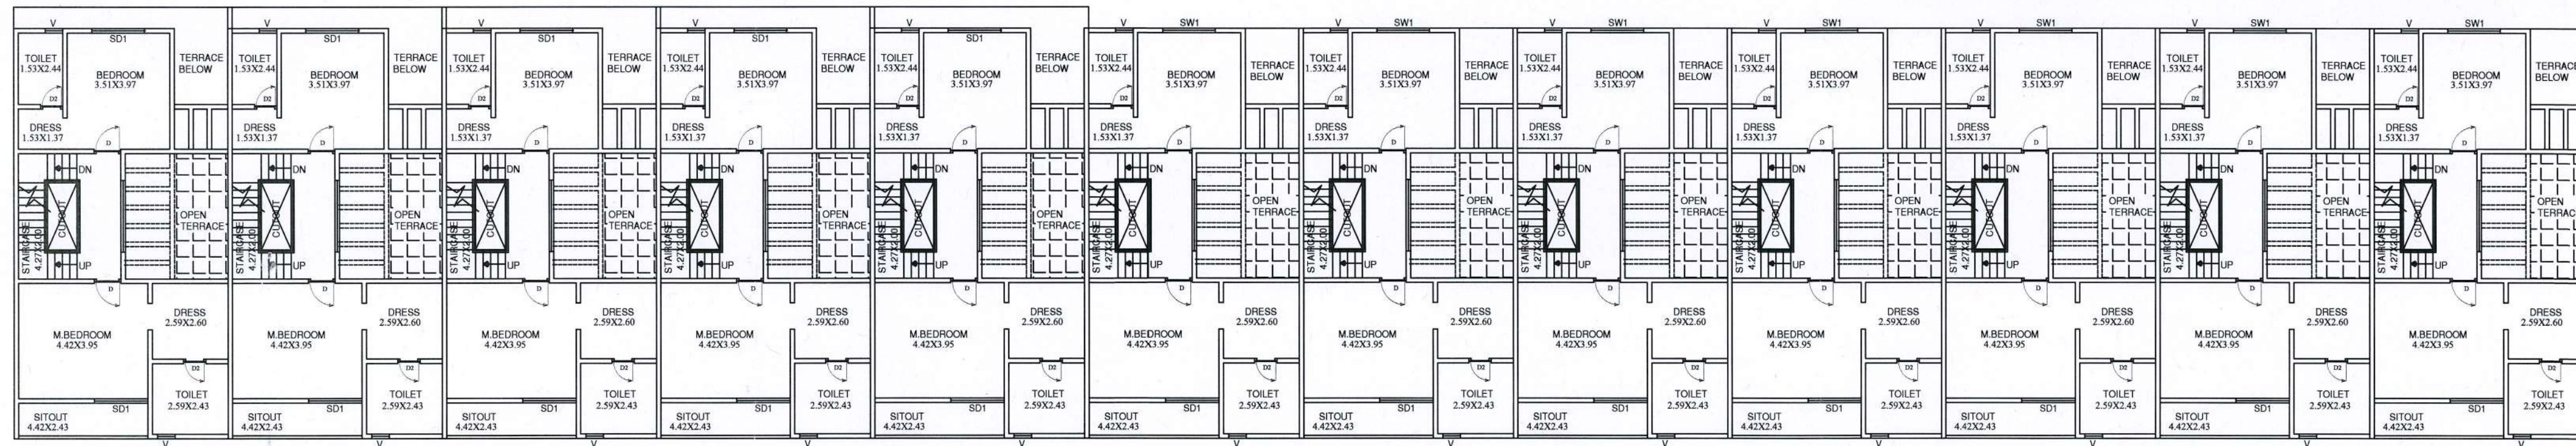

BLOCK -4
SECOND FLOOR PLAN

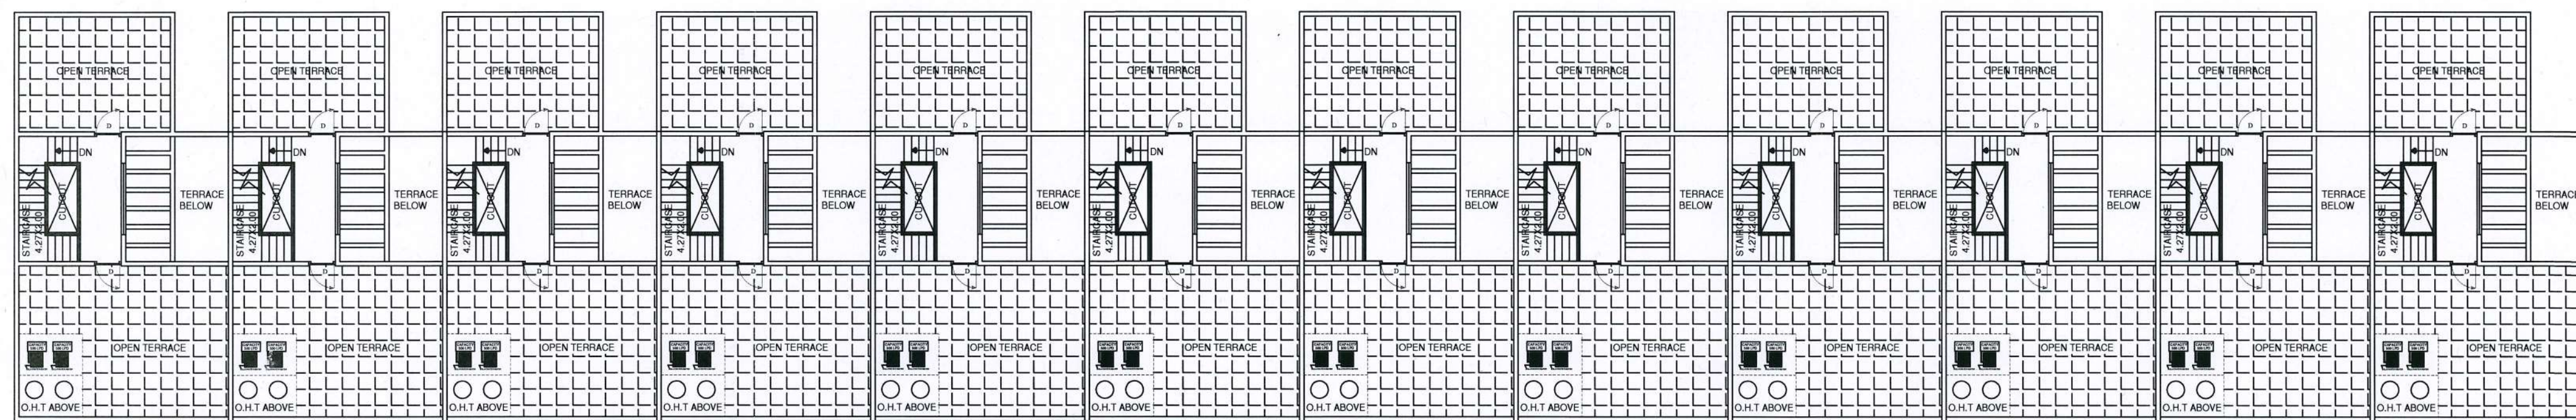

BLOCK -4
TERRACE FLOOR PLAN

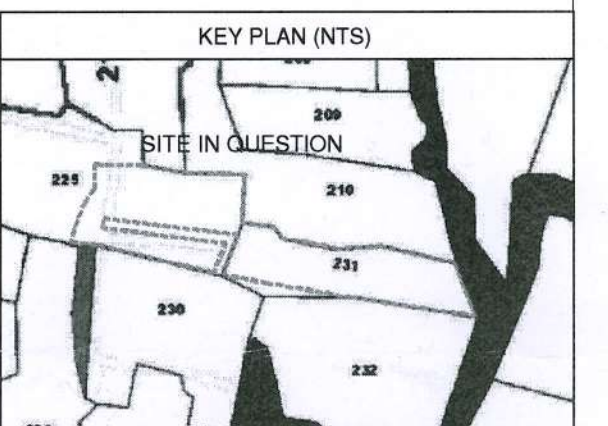

SCHEDULE OF OPENINGS		
TYPE	SIZE	DESCRIPTION
MD	1.10 x 2.10	ENTRANCE DOOR
D	1.00 x 2.10	BEDROOM DOOR
SD1	1.80 x 2.10	SLIDING DOORS
V1	0.45 x 0.95	VENTILATOR

DEVELOPER SIGNATURE :-


M/s. VAINAVI DEVELOPERS LLP
REPRESENTED BY ITS PARTNER
Mr. PUNITH R
(GPA Holder for Land Owners)

ENGINEER'S SIGNATURE :-


SHARATH M.A.
BCC/BL/3.6/A/2037/2009-10
#531, 22nd CROSS, BSK 2nd Stage, Bangalore - 560 070.

JOB TITLE:	
------------	--

	SCALE : 1:100
	NO OF SHEET : 05 OF 07

NOTE : ALL DIMENSIONS ARE IN METERS.

PROJECT TITLE:
PROPOSED RESIDENTIAL GROUP HOUSING BUILDING PLAN IN AN EXTENT OF 1.821 HECTARES (4A-20G) AT Sy.No: 225/8, 225/11, 225/12, 225/13 & 231, KAGGALIPURA VILLAGE, UTTARAHALLI HOBLI, BANGALORE SOUTH TALUK, BANGALORE URBAN.

TITLE:
BLOCK -4 GROUND, FIRST, SECOND, TERRACE FLOOR PLAN, ELEVATION & SITE PLAN

ಪ್ರಾಧಿಕಾರದ ಪತ್ರ ಸಂಖ್ಯೆ : ಕರ್ನಾಟಕ-ಪ್ರಾಚಾರ್ಯಪತ್ರ 52, 10/2/2026
 - 36, 10/2/2026 ನಿರ್ದೇಶಕರ ಕಛೇರಿಗೆ
 ಮತ್ತು ಕೆ.ಆರ್.ಪೇಟೆ, ಕ್ರಿಸ್ತು ಪಂಚಾಯತಿಯವರು ನೀಡಿರುವ
 ಮಾತಾ ಪ್ರವೇಶದ ಪತ್ರದ ಆಧಾರದ ಮೇಲೆ ನೀಡಿರುವ
 ಮಂಜೂರಾತಿ ನೀಡಲಾಗಿದೆ.

B. R. Hanu 01/02/2026
 ಸಿದ್ಧಪ್ಪ ಕಾರ್ನಾಡರ್
 ಕರ್ನಾಟಕ ಯೋಜನಾ ಪ್ರಾಧಿಕಾರ
 ಕರ್ನಾಟಕ (D)

