


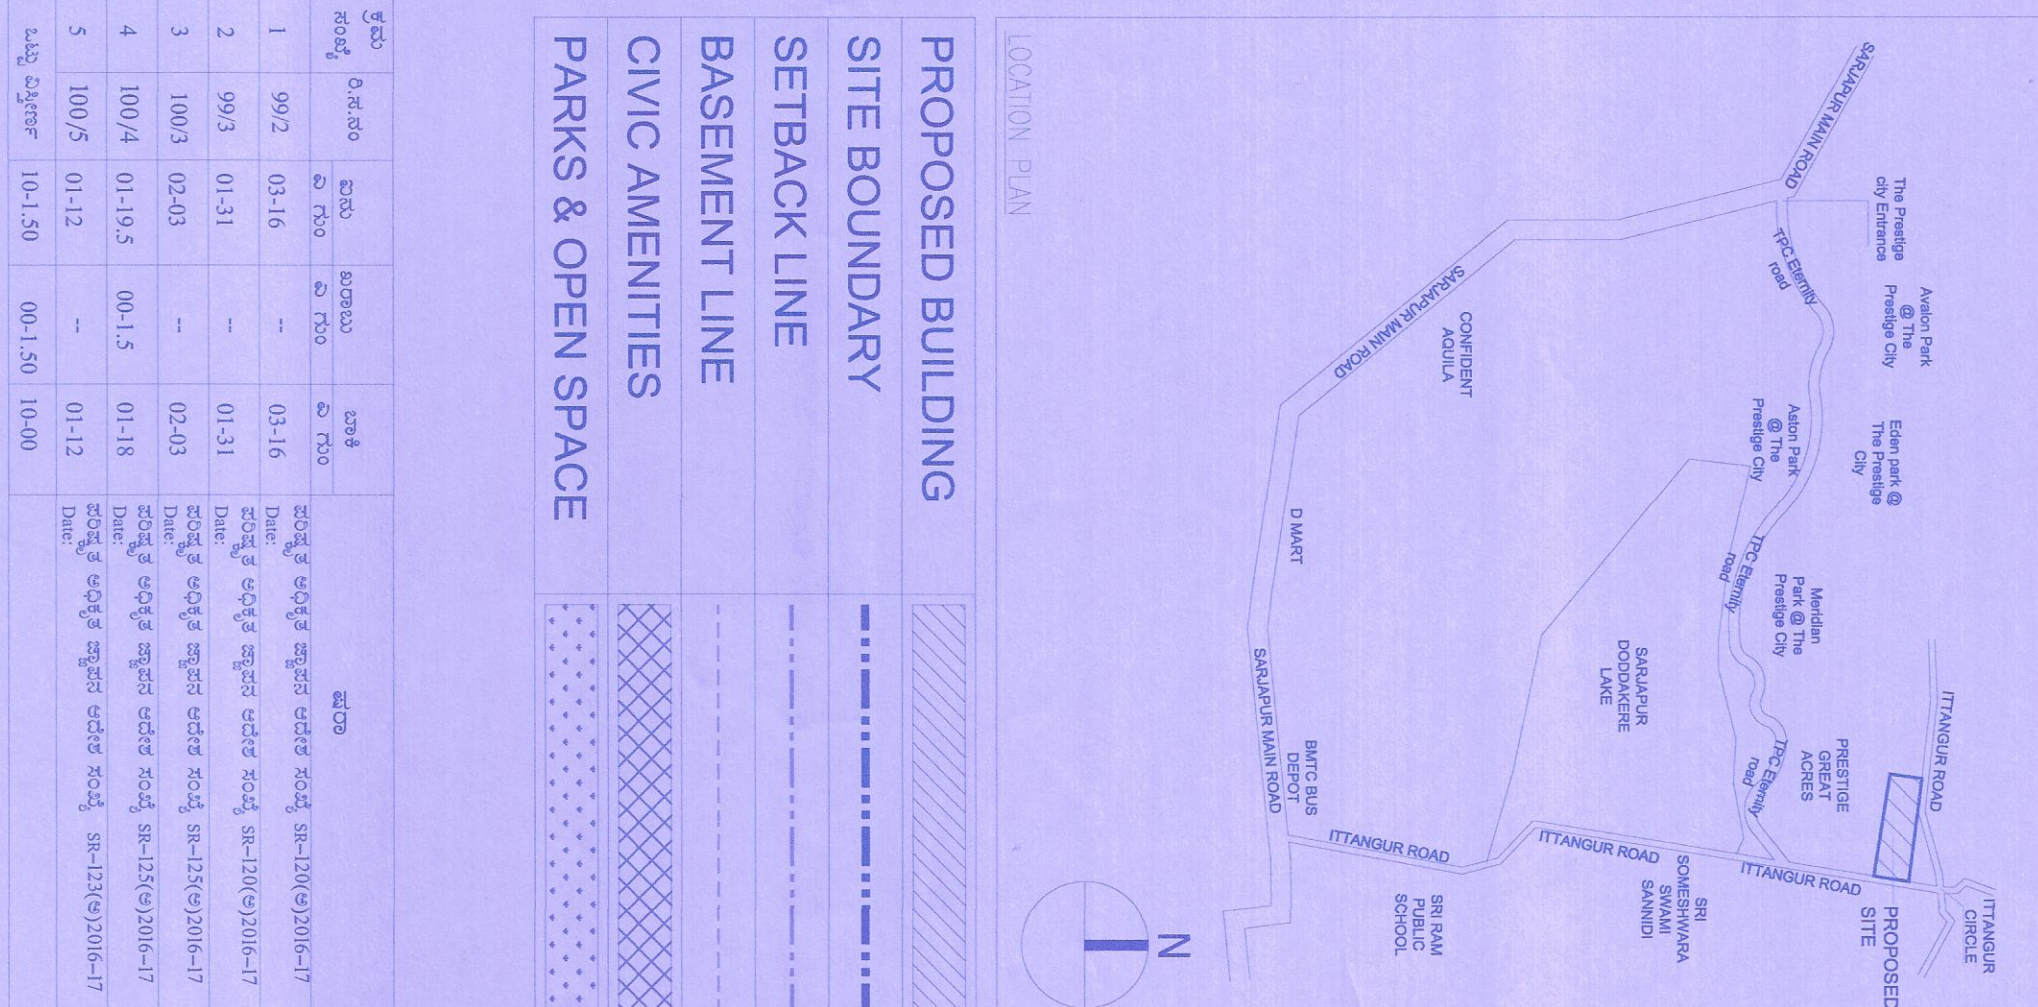

PROPOSED BUILDING
SITE BOUNDARY
SETBACK LINE
BASEMENT LINE
CIVIC AMENITIES
PARKS & OPEN SPACE

SL NO	AREA	DESCRIPTION	AREA IN SQM	%
1	90.2	10.15	0.31	0.31
2	100.3	10.25	0.31	0.31
3	100.4	10.15	0.31	0.31
4	100.5	10.15	0.31	0.31
5	100.6	10.15	0.31	0.31

NOTE:
ALL DIMENSIONS ARE IN METERS
ORIENTATION:
OWNERS SIGNATURE:
AUTHORIZED SIGNATORY
ENGINEERS SIGNATURE:

CHAITANYA K K
NO. 80, BUDHAKOTTA, 560018
PROJECT TITLE:
PROPOSED RESIDENTIAL APARTMENT /
BUILDING PLAN DEVELOPMENT PLAN AT
SY NO- 99/2, 99/3, 100/4, 100/5, KHATHA NO-
150200100100420278 OF TITANGUR VILLAGE,
SARJAPUR HOBLI, ANEKAL TALUK, BANGALORE
DISTRICT.

PROJECT CONSULTANT:
RSP Design Consultants
(India) Pvt Ltd
RSP HOUSE # 33, MUSELMI ROAD, COE- 560011 TEL: 2559888 FAX: 2559818

SIGNATURES:
PROJECT ARCHITECT
PROJECT CO-ORDINATOR

SUBJECT OF DRAWING:
SITE PLAN
SCALE: 1 : 700
DATE: 18-03-2026
JOB NO.:
DRAWING NO.: SD - 01



BUILDING A										BUILDING B									
BUILDING A - Tower 1					BUILDING A - Tower 2					BUILDING B - Tower 1					BUILDING B - Tower 2				
FLOOR	AREA	DESCRIPTION	NET FLOOR AREA	CHARGED	NET FLOOR AREA	CHARGED	NET FLOOR AREA	CHARGED	NO OF UNITS	FLOOR	AREA	DESCRIPTION	NET FLOOR AREA	CHARGED	NET FLOOR AREA	CHARGED	NET FLOOR AREA	CHARGED	NO OF UNITS
Ground Floor	68.31	30.28	68.30	23.42	23.42	23.42	64.61	41.73	2	Ground Floor	191.14	79.15	191.14	23.42	23.42	72.73	46.81	4	
1st Floor	108.11	108.11	48.30	23.42	23.42	23.42	41.73	41.73	4	1st Floor	191.14	191.14	23.42	23.42	23.42	66.81	66.81	6	
2nd Floor	108.11	108.11	48.30	23.42	23.42	23.42	41.73	41.73	4	2nd Floor	191.14	191.14	23.42	23.42	23.42	66.81	66.81	6	
3rd Floor	108.11	108.11	48.30	23.42	23.42	23.42	41.73	41.73	4	3rd Floor	191.14	191.14	23.42	23.42	23.42	66.81	66.81	6	
4th Floor	108.11	108.11	48.30	23.42	23.42	23.42	41.73	41.73	4	4th Floor	191.14	191.14	23.42	23.42	23.42	66.81	66.81	6	
5th Floor	108.11	108.11	48.30	23.42	23.42	23.42	41.73	41.73	4	5th Floor	191.14	191.14	23.42	23.42	23.42	66.81	66.81	6	
6th Floor	108.11	108.11	48.30	23.42	23.42	23.42	41.73	41.73	4	6th Floor	191.14	191.14	23.42	23.42	23.42	66.81	66.81	6	
7th Floor	108.11	108.11	48.30	23.42	23.42	23.42	41.73	41.73	4	7th Floor	191.14	191.14	23.42	23.42	23.42	66.81	66.81	6	
8th Floor	108.11	108.11	48.30	23.42	23.42	23.42	41.73	41.73	4	8th Floor	191.14	191.14	23.42	23.42	23.42	66.81	66.81	6	
9th Floor	108.11	108.11	48.30	23.42	23.42	23.42	41.73	41.73	4	9th Floor	191.14	191.14	23.42	23.42	23.42	66.81	66.81	6	
