




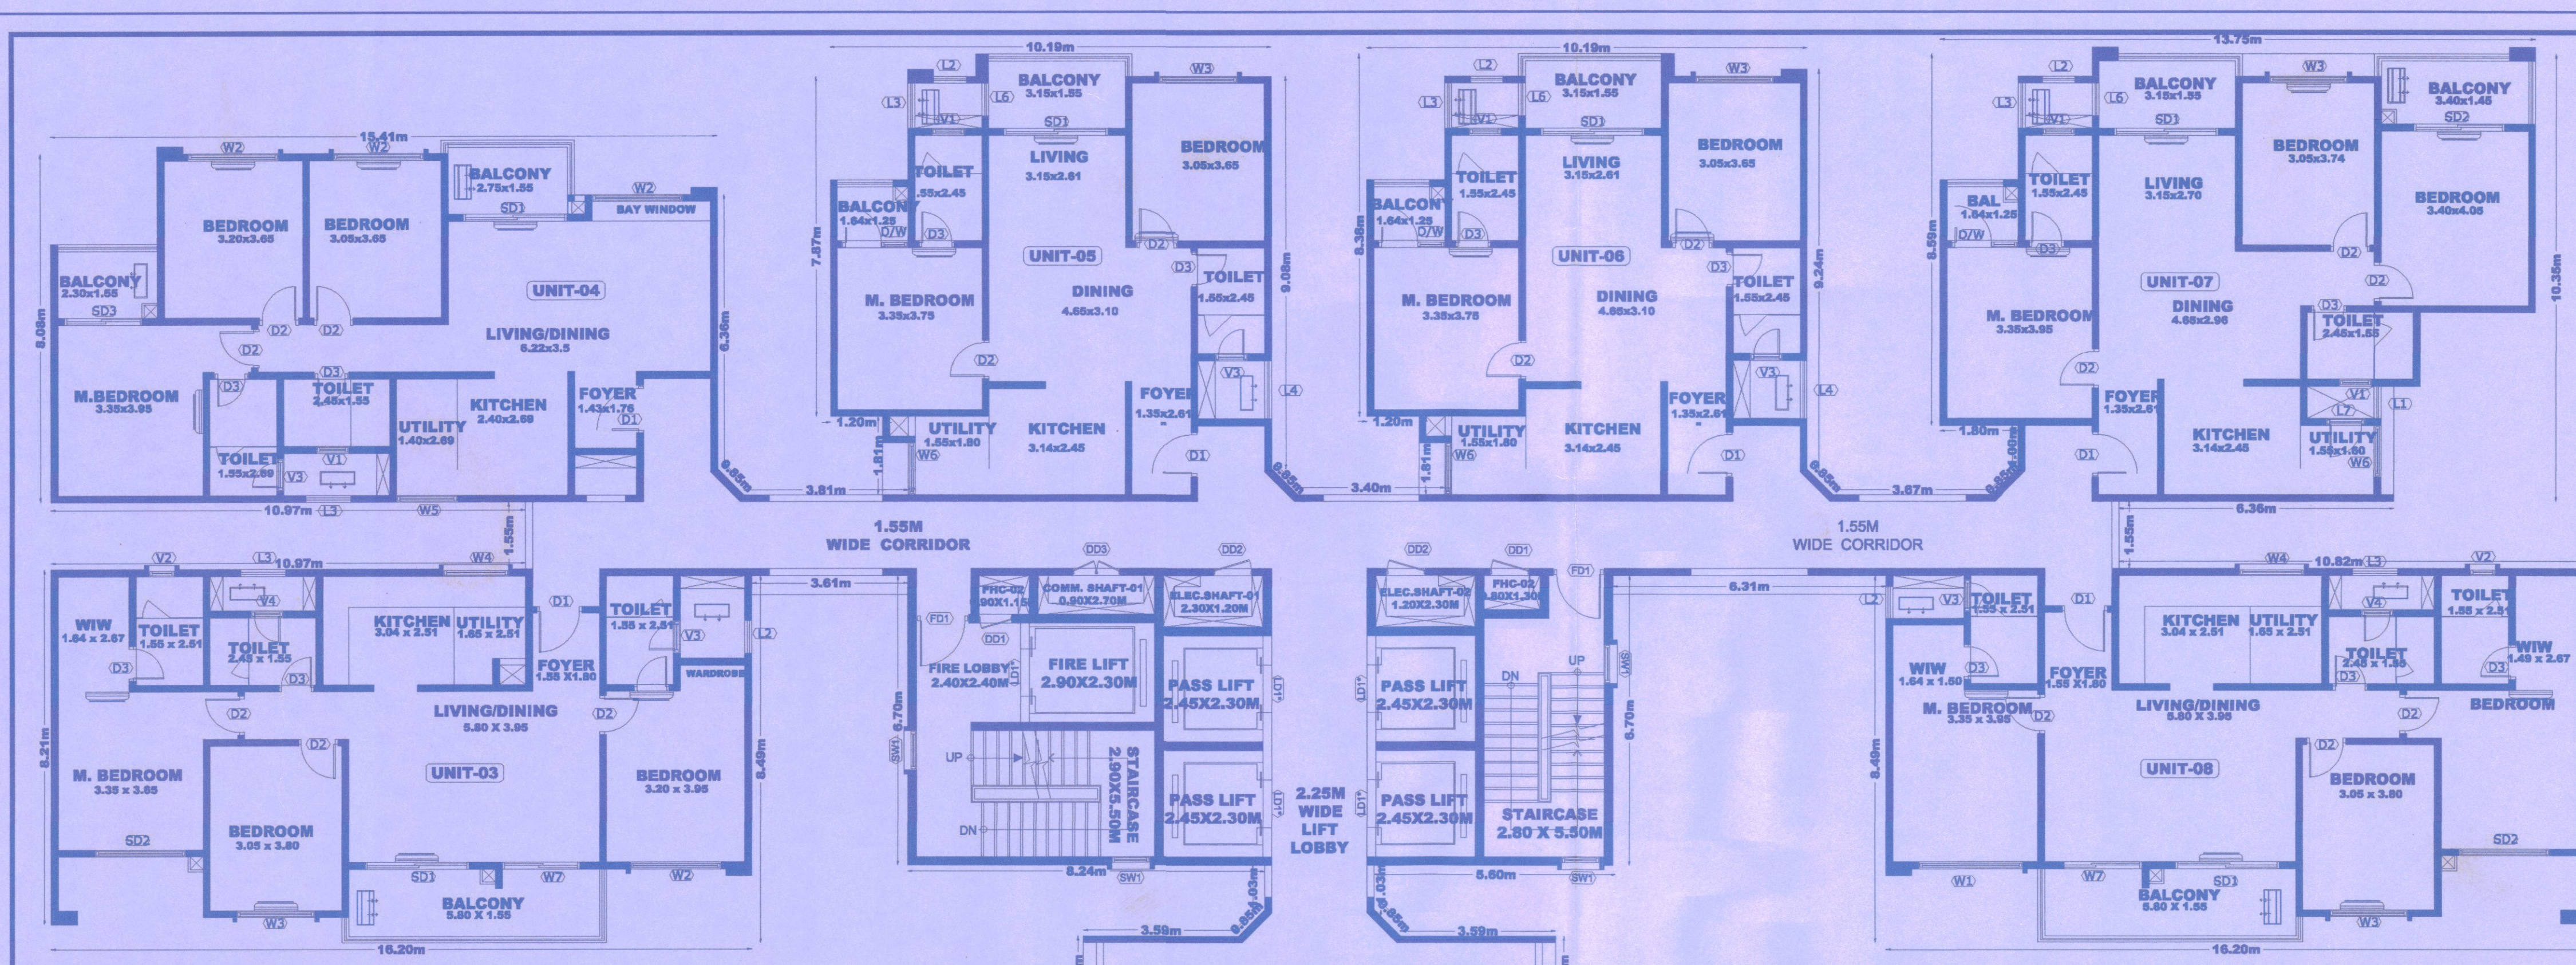

01 TYPICAL 4,8,12,16,20,24,28,32 FLOOR PLAN
SCALE: 1:100
NO OF UNITS 08
NO OF EWS UNITS 00

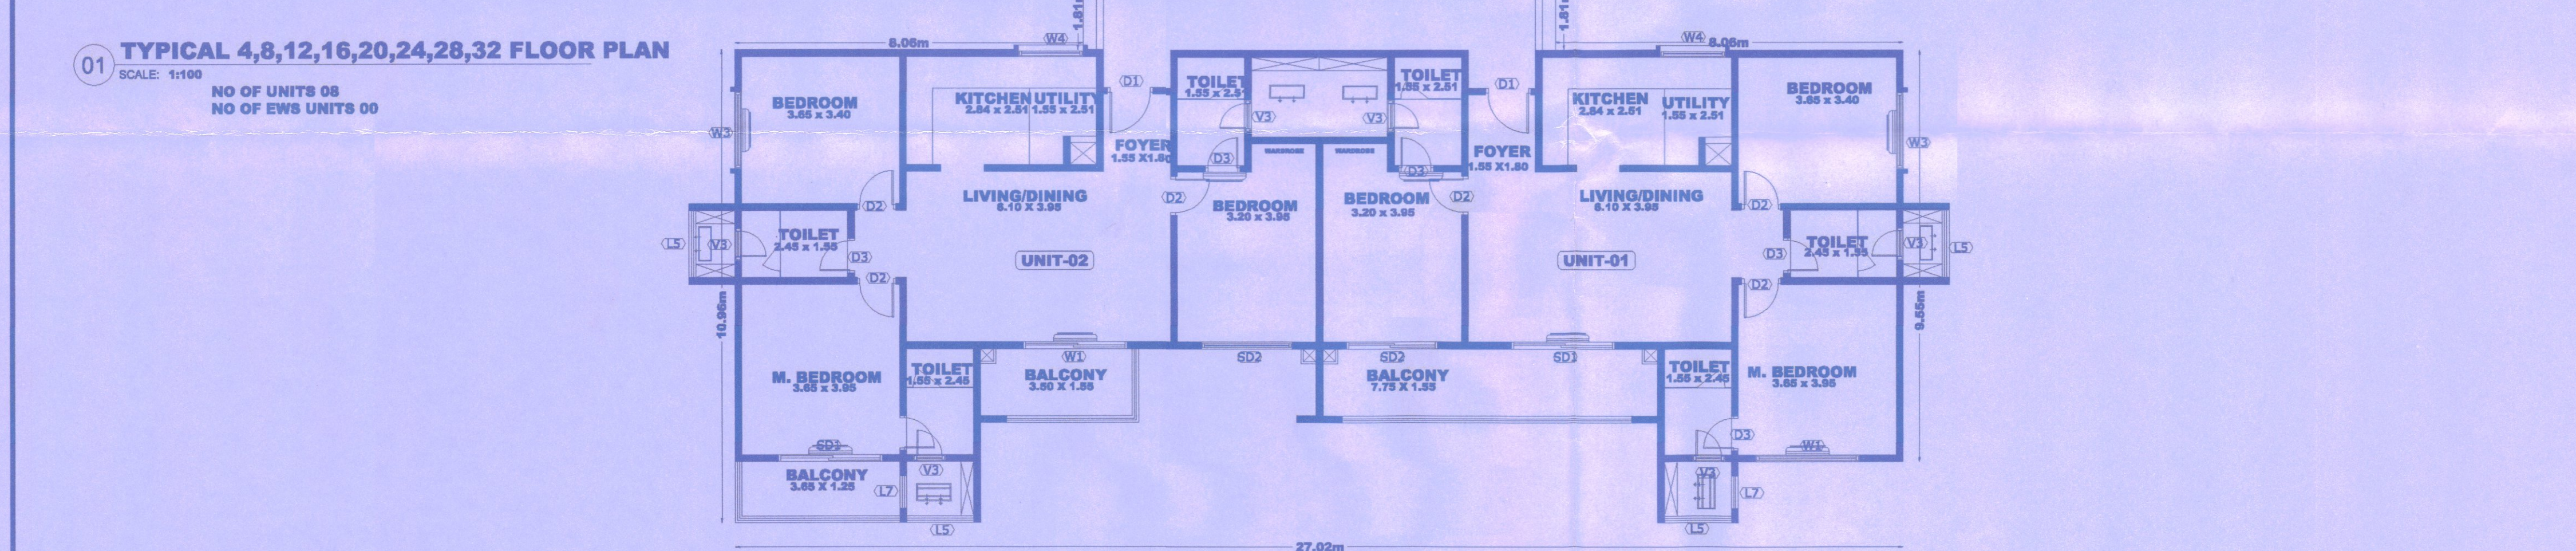


01 TYPICAL 5,9,13,17,21,25,33 FLOOR PLAN
SCALE: 1:100
NO OF UNITS 08
NO OF EWS UNITS 00

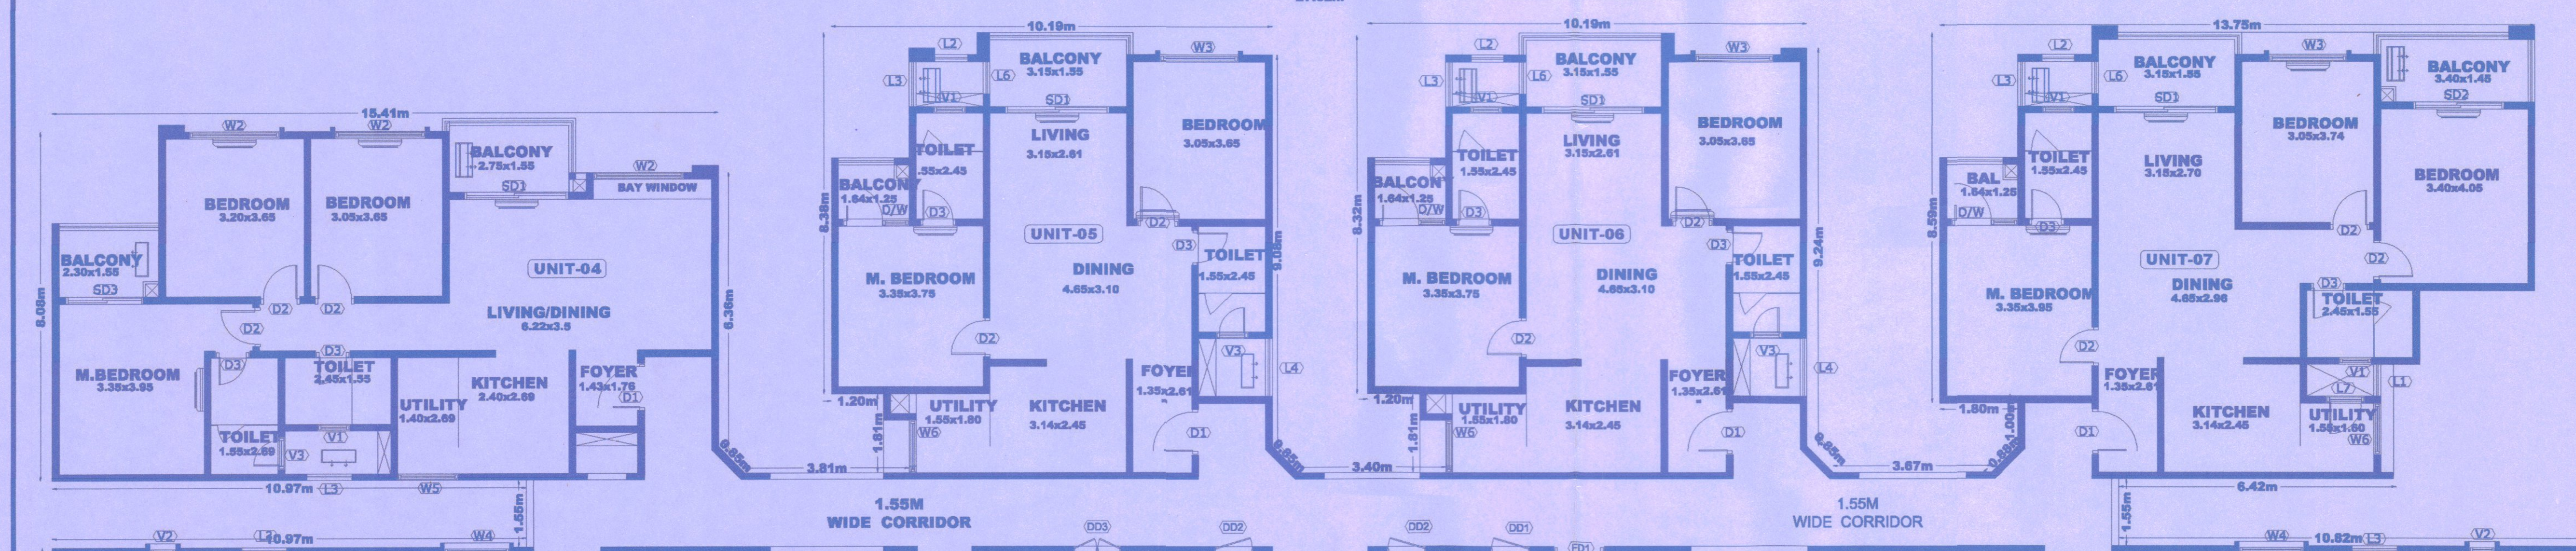


01 TYPICAL 6,10,14,18,22,26,30 & 34 FLOOR PLAN
SCALE: 1:100
NO OF UNITS 08
NO OF EWS UNITS 00




01 TYPICAL 6,10,14,18,22,26,30 & 34 FLOOR PLAN
SCALE: 1:100
NO OF UNITS 08
NO OF EWS UNITS 00

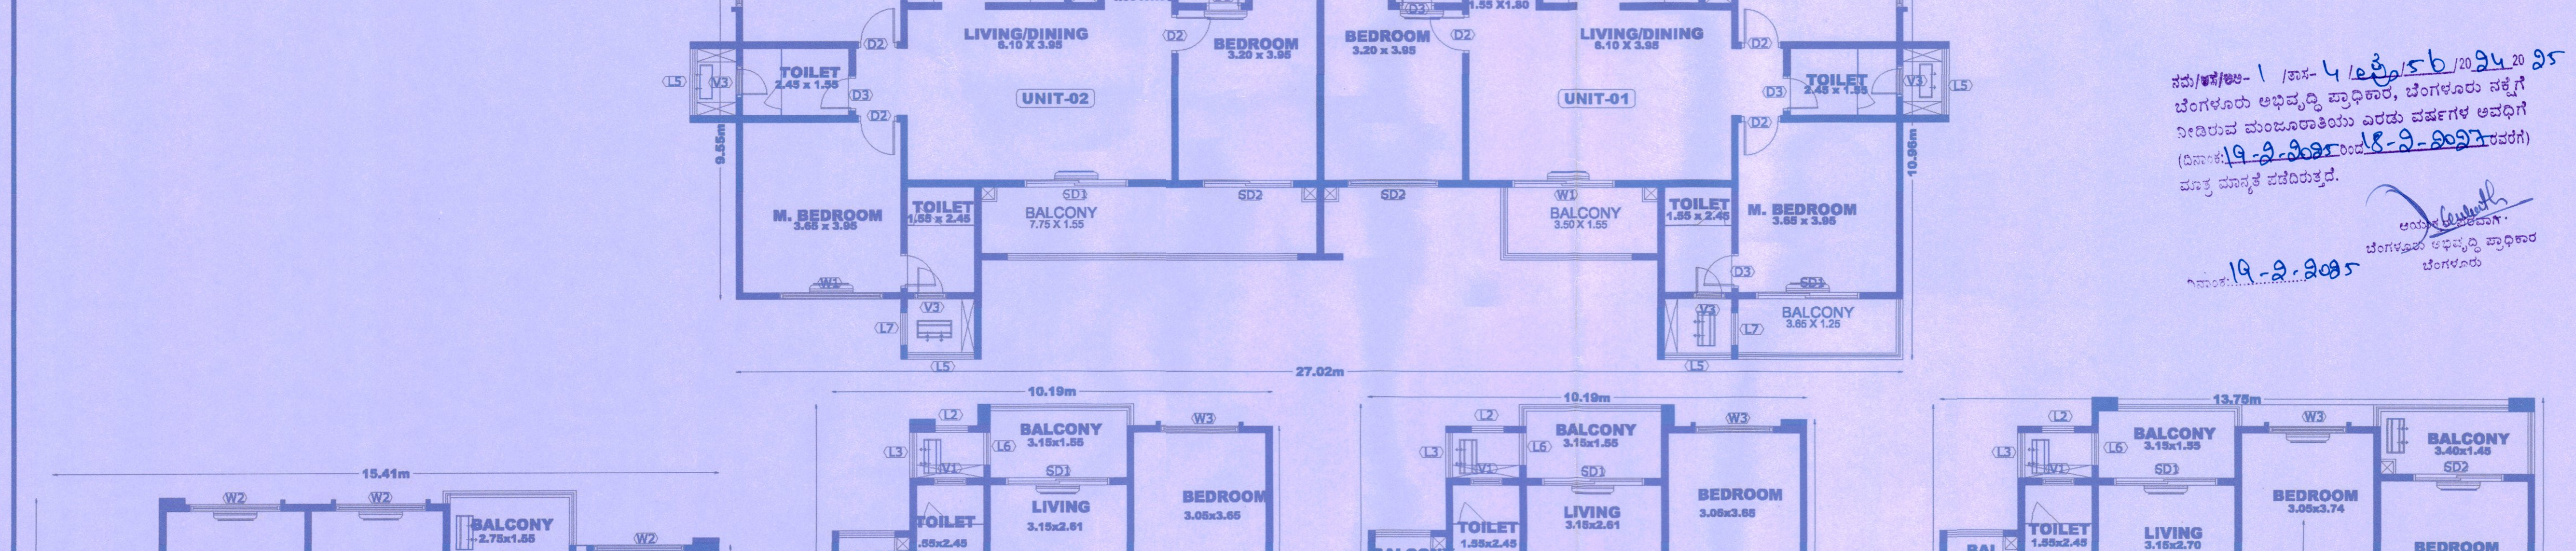


01 TYPICAL 6,10,14,18,22,26,30 & 34 FLOOR PLAN
SCALE: 1:100
NO OF UNITS 08
NO OF EWS UNITS 00

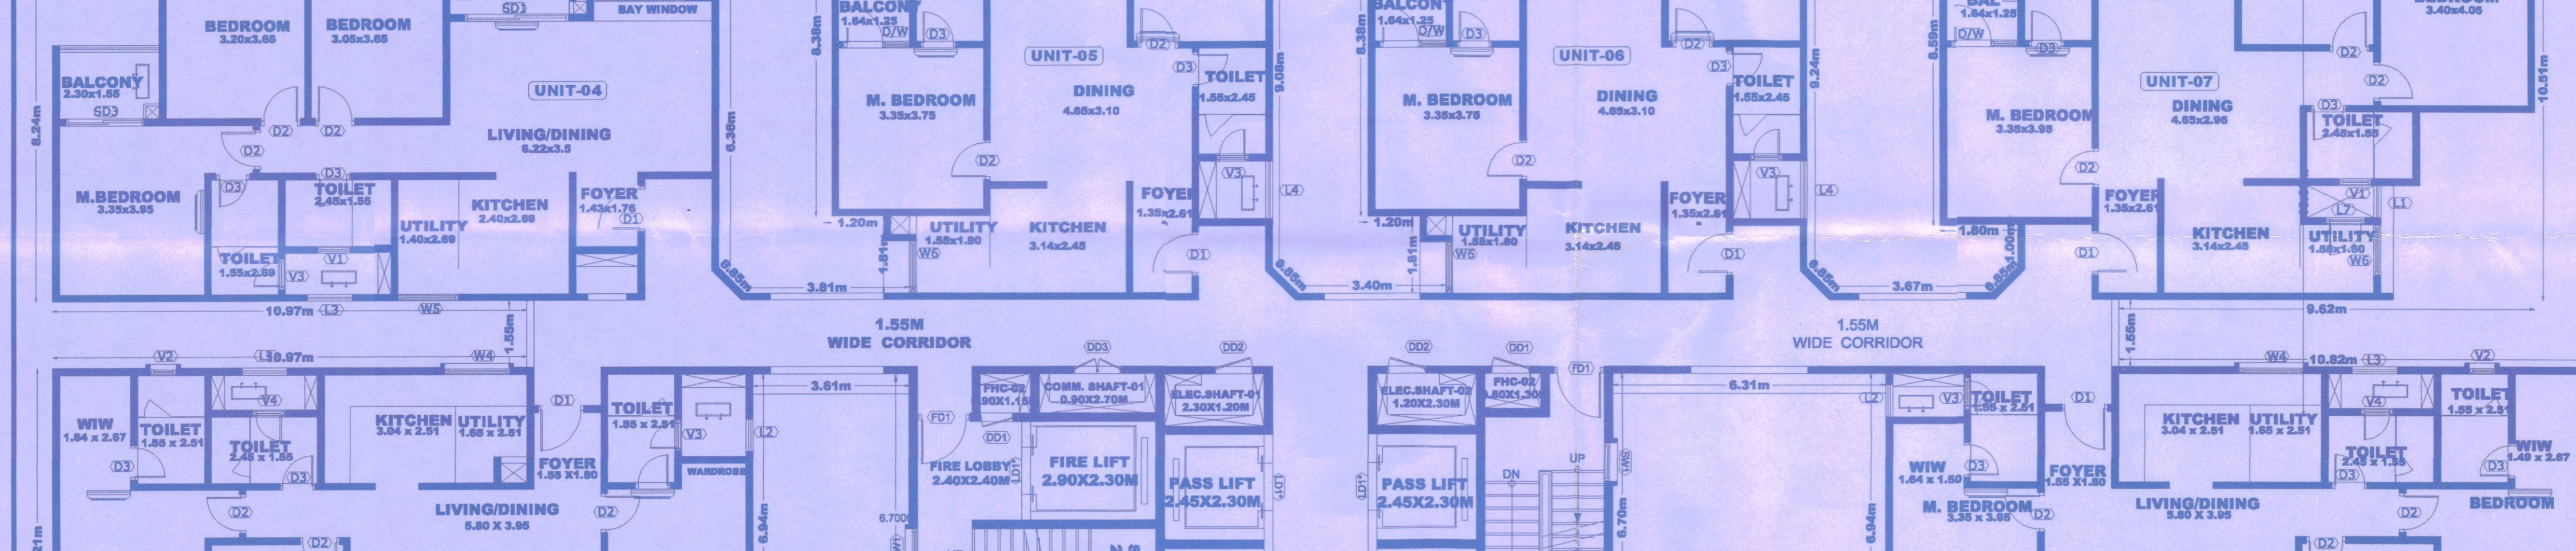

01 TYPICAL 6,10,14,18,22,26,30 & 34 FLOOR PLAN
SCALE: 1:100
NO OF UNITS 08
NO OF EWS UNITS 00

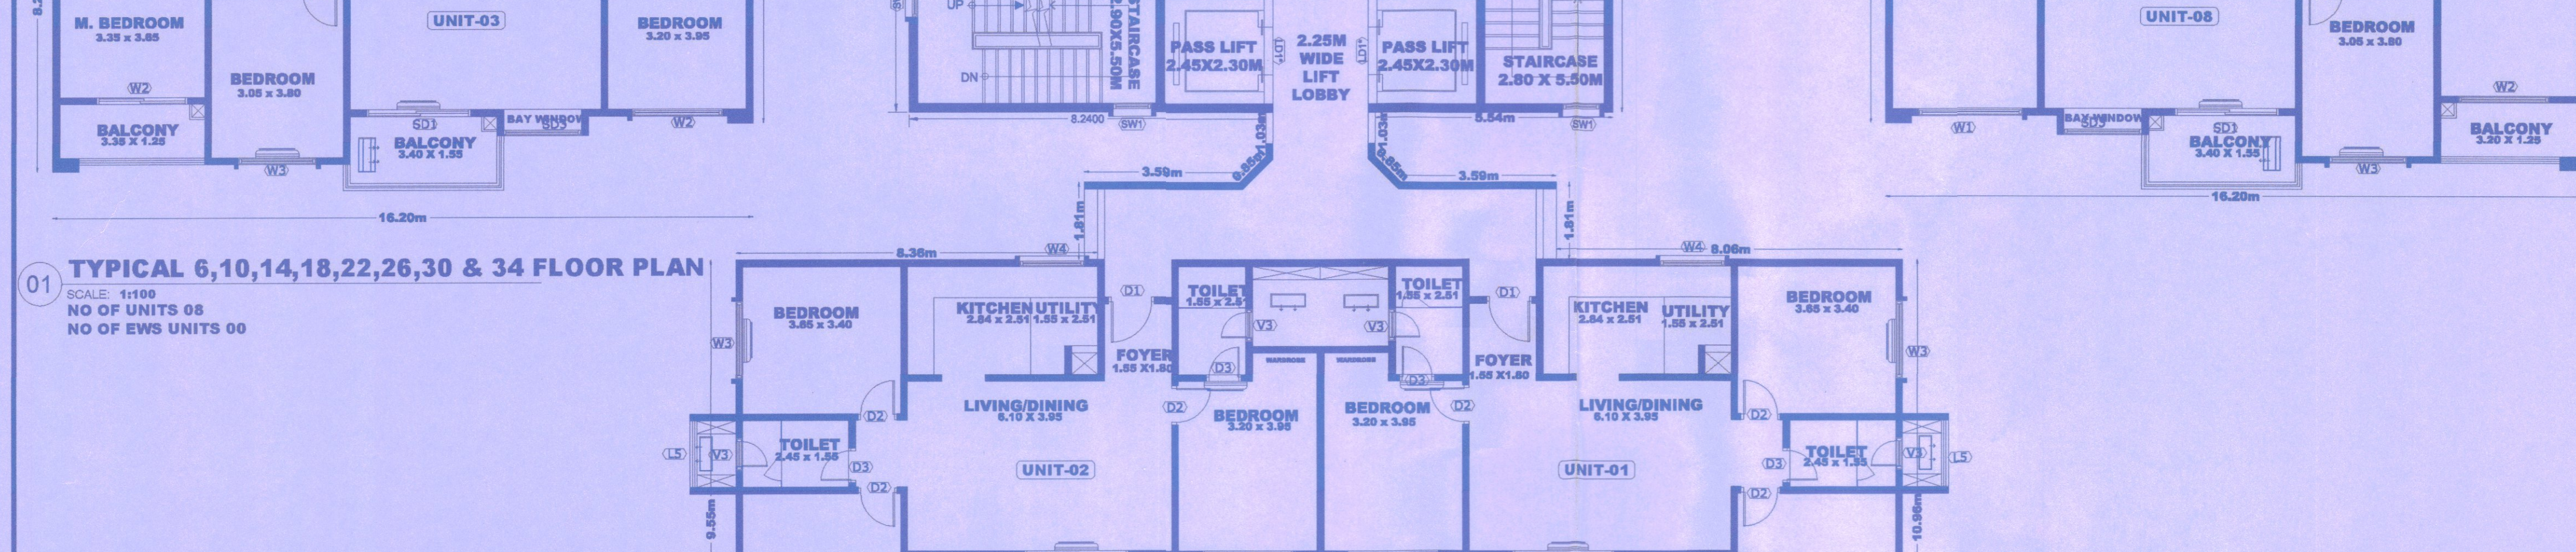

01 TYPICAL 6,10,14,18,22,26,30 & 34 FLOOR PLAN
SCALE: 1:100
NO OF UNITS 08
NO OF EWS UNITS 00

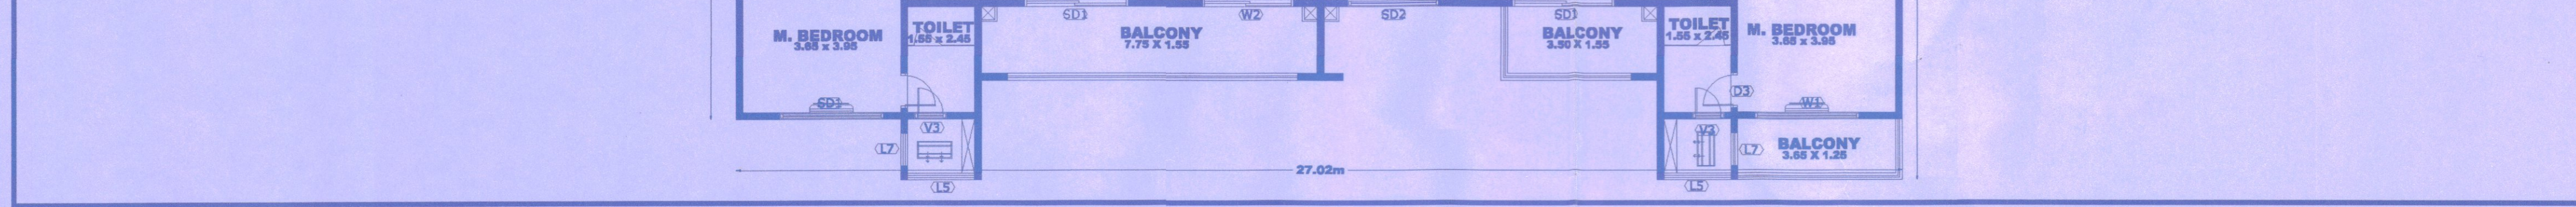

01 TYPICAL 6,10,14,18,22,26,30 & 34 FLOOR PLAN
SCALE: 1:100
NO OF UNITS 08
NO OF EWS UNITS 00

- 1) The building is a multi-story residential building with a total of 10 floors. The ground floor is a commercial floor, and the upper floors are residential floors. The building is located in a prime location in the city.
- 2) The building is designed to provide a comfortable and convenient living environment for its residents. The units are spacious and well-lit, with large windows and balconies. The building also features a secure parking area for residents.
- 3) The building is constructed using high-quality materials and follows all relevant building codes and regulations. The construction is completed, and the building is ready for occupancy.
- 4) The building is managed by a professional property management company, which ensures that the building is well-maintained and that the residents' needs are met. The company also provides a range of services, including security, maintenance, and cleaning.
- 5) The building is a modern and stylish residential development that offers a high standard of living. The units are designed to meet the needs of a wide range of residents, from young professionals to families. The building is a great investment opportunity for anyone looking to buy property in the city.
- 6) The building is a well-planned and designed residential development that provides a high standard of living for its residents. The units are spacious and well-lit, with large windows and balconies. The building also features a secure parking area for residents.
- 7) The building is constructed using high-quality materials and follows all relevant building codes and regulations. The construction is completed, and the building is ready for occupancy.
- 8) The building is managed by a professional property management company, which ensures that the building is well-maintained and that the residents' needs are met. The company also provides a range of services, including security, maintenance, and cleaning.
- 9) The building is a modern and stylish residential development that offers a high standard of living. The units are designed to meet the needs of a wide range of residents, from young professionals to families. The building is a great investment opportunity for anyone looking to buy property in the city.
- 10) The building is a well-planned and designed residential development that provides a high standard of living for its residents. The units are spacious and well-lit, with large windows and balconies. The building also features a secure parking area for residents.

Sl. No.	Description	Quantity	Rate	Amount
1	Concrete work	1000	100	100000
2	Brickwork	2000	50	100000
3	Plastering	1500	30	45000
4	Painting	1000	20	20000
5	Roofing	500	40	20000
6	Sanitary work	200	100	20000
7	Electrical work	100	150	15000
8	Water supply	100	100	10000
9	Drainage	100	100	10000
10	Other work	100	100	10000
Total				240000

OWNER'S SIGNATURE

Mr. D Kishore Reddy

Mr. R Vijaya Kumar Reddy

M/s NeoBuild Ventures LLP
Represented by its Authorized Signatory.

Mr. R Vijaya Kumar Reddy

Mr. Ramanolla Sandeep

Managing Director
Represented by its Authorized Signatory.

ARCHITECT'S SIGNATURE

Mr. ANUP NAIK
BCC/BL-3-2/A1037/2002-03

PROJECT NAME:
RESIDENTIAL BUILDING PLAN AT SURVEY NO'S
4/2, 4/5, 4/6, 4/7, 4/8, 4/9, 4/10, 5, 5/71, 5/72(P), 5/91, 5/92
& 604(P) OF CHIKKAVADERAPURA VILLAGE AND
SURVEY NO'S 18/1, 18/2, 18/3, 18/4, 18/5 & 19/2, 19/3,
19/4, 22/2, 22/3, 22/4, 23/1, 23/2, 23/4 OF
HEGGONDAHALI VILLAGE SARJAPURA HOBLI,
ANEKAL TALUK, BENGALURU URBAN
TITLE:
TOWER 07 TYPICAL 4,8,12,16,20,24,28,32,
5,9,13,17,21,25,33, 7,11,15,23,27,31,35 FLOOR PLAN
SHEET No 06 OUT OF 19