



Approval Condition : The Modified Plan Sanction is issued subject to the following conditions contained in the Licence : 1. PROPOSED MODIFIED RESIDENTIAL APARTMENT BUILDING ON KATHINA NO.28, 46; 110 and 111; SY NO.541; 542; 543, 544, 12
--

SANCTIONING AUTHORITY :

ASSISTANT / JUNIOR ENGINEER / TOWN PLANNER	ASSISTANT DIRECTOR	DEPUTY DIRECTOR	JOINT DIRECTOR

BASEMENT - 01 FLOOR PLAN -3.00 mt LVL
NO OF CAR PARKS PROVIDED 365 Nos.

UserDefinedMetric (1750.00 x 910.00MM)

[illegible]

Approval Condition :

The Proposed Plan Sanction is issued subject to the following conditions and mentioned in the Licence :

1. MODIFIED MODIFIED RESIDENTIAL APARTMENT BUILDING ON KHAHTA NO. 28, 46.110 and 111.05 N/51.541, 54/3, 54/4, 54/5, 54/999, 5500, 5501, 5502,

31. Traffic Management Plan shall be obtained from Traffic Management Corporation at all high rise structures which shall get approved from the Competent Authority if necessary.

32. The Owner / Association of the high-rise building shall conduct mock fire trials in the building once before the onset of summer and another during the summer and ensure complete safety in respect of hazards.

33. The Builder / Contractor / Professional responsible for supervision of work shall not materially and substantially deviate the construction from the sanctioned plan, without prior approval of the authority. They shall explain to the owner as the risk involved in contravention of the provisions of the Act, Rules, Bye-laws, Zoning Regulations, Standing Orders and Policy Orders of the BBMP.

34. The Construction or reconstruction of building shall be commenced within a period of two (2) years from date of issue of license. Before every two years, the Owner / Developer shall give intimation to BBMP

35. The Applicant / Owner / Developer shall submit the following information:

41. The intention to start the work in the form prescribed in Schedule IV. Further, the Owner / Developer shall give intimation on completion of the foundation or footing of walls / columns of the foundation. Otherwise the plan submitted deemed cancelled.

36. The Applicant should follow the instruction of chemical BWSSSP specified in the DO letter no. WSSB/A&E/2019-20, Dated: 25-09-2019 regarding utilization of treated water for all construction activities of built up area more than 2000 Sq.Mts

37. The Applicant / Owner / Developer shall abide by the collection of solid waste and its segregation as per solid waste management bye-law 2016

38. The Applicant / Owners / Developers shall make necessary provision to charge electrical vehicles.

39. The Applicant / Owner / Developer shall plant one tree for one tree for every 240 Sq.M of FAR areas as part thereof in case of Apartment / group housing / multi dwelling independent plan and at least Two Trees for single unit.

40. The Applicant / Owner / Developer shall abide by the Rule and Regulations of Karnataka Energy Conservation Building Code (KECBC) 2018

40. The Applicant / Owner / Architect shall intimate late out marking days within 30 days from sanctioned plan

41. If the Applicant / Owner decide building construction after the sanctioned plan with action may be initiated according to BBMP Act No. 2020.

42. The Applicant / Owner / Architect should also adhere to the special conditions imposed in the Building Licence

43. The Applicant / Owner / Architect should abide by the conditions imposed in the NOC@e obtained from different departments

44. BBMP will not be responsible for any dispute that may arise in respect of property in question.

45. In case if the documents submitted in respect of property in question is found to be false or fabricated, the plan sanctioned stands cancelled automatically and legal suit may be initiated.

46. The applicant / Owner / Architect shall registered in Real Estate Regulatory Authority (RERA) compulsorily in case of Residential Apartments having 8 units and above.

47. Owner /Builder/GPA holder / developer shall take all precautions measure to ensure the safety of personnel involved in the construction activities.

48. Due to non-compliance of safety precautionary measures or due to any other reason if loss of life or or permanent disability occurs to persons or damages caused to public or private property, BBMP is not responsible for such loss, Owner /Builder / GPA holder / developer shall bear the responsibility for such damages or loss of life or injury or permanent disability.

49. All cases of any false statement, misrepresentation of facts, or pending court cases if any the plan sanctioned is deemed cancelled.

20 - 27 - 2019, for the project should be strictly adhered to

49 - cases of any false statement, misrepresentation of facts, or pending court cases if any the plan sanctioned is deemed cancelled.

AREA STATEMENT / BSMFP

VERSION: 1.0

REVISION DATE: 04/05/2023

PROJECT DETAIL

Authority: BBMP

Project No: PR/330021/22

Application Type: General

Proposed Type: Building/Extension

Location: Ring-BI

Building Line Specified as per Z.R.N.A

Zone: Mahadevapur

Ward: Ward-01

Planning District: 39-Tennaras

Area of Plot (Hectares)

Area of Built-up Area (Sq. Meters)

Area of Plot (Hectares)

Area of Built-up Area (Sq. Meters)

Scrutiny Report and Drawing is subject to accuracy of end-user provided data, 3rd party software/hardware/services, etc. We are not liable for any damages which may arise from use, or inability to use the Application.

 

UserDefinedMetric (1750.00 x 910.00MM)

This system generated report and does not require any signature. Accuracy of Survey Report and Drawing is subject to accuracy of end-user provided data, 3rd party software/hardware/services, etc. We are not liable for any damages which may arise from use, or inability to use the Application.

SECTION AA

Floor	BRIEF DESCRIPTION	UNIT	QTY	UNIT PRICE	TOTAL PRICE	TAX	TOTAL PRICE WITH TAX	Block BLOCK 03 (WING 06)										Proposed FAA Amt. (\$/sq.ft.)	Total FAA Amt. (\$/sq.ft.)	Remarks
								Floor Name	Gross Floor Area (sq.ft.)	Decidues From Gross Area (sq.ft.)	Total Useful Area (sq.ft.)	Decidues (Area in Sq.ft.)	Shed/Cover	Lib	LA	Substructure	Rate			
GROUND FLOOR	Foundation	PLAT	1037.0	0.00	1037.0	0.00	1037.0	0.00	0.00	0.00	0.00	0.00	0.00	0.00	0.00	0.00	0.00			
	Foundation	PLAT	1427.36	168.08	1258.66	126.09	31.19	0.00	0.00	0.00	0.00	0.00	0.00	0.00	0.00	0.00	0.00			
	Foundation	PLAT	1891.12	58.03	1833.49	50.70	31.19	0.00	0.00	0.00	0.00	0.00	0.00	0.00	0.00	0.00	0.00			
	Foundation	PLAT	1891.12	58.03	1833.49	50.70	31.19	0.00	0.00	0.00	0.00	0.00	0.00	0.00	0.00	0.00	0.00			
	Foundation	PLAT	1427.36	168.08	1258.66	126.09	31.19	0.00	0.00	0.00	0.00	0.00	0.00	0.00	0.00	0.00	0.00			
	Foundation	PLAT	1891.12	58.03	1833.49	50.70	31.19	0.00	0.00	0.00	0.00	0.00	0.00	0.00	0.00	0.00	0.00			
	Foundation	PLAT	1427.36	168.08	1258.66	126.09	31.19	0.00	0.00	0.00	0.00	0.00	0.00	0.00	0.00	0.00	0.00			
	Foundation	PLAT	1891.12	58.03	1833.49	50.70	31.19	0.00	0.00	0.00	0.00	0.00	0.00	0.00	0.00	0.00	0.00			
THIRD FLOOR	Foundation	PLAT	4990.64	302.38	4688.26	276.60	4964.86	555.70	58.48	6.80	4230.40	4230.40	10.00	10.00	0.00	0.00				
	Number of Rooms	UNIT	1																	
	Total																			
	Total																			
	SCHEDULE OF JOENERY																			
	BLOCK 03 (WING 06)		NAME	LENGTH	HEIGHT	NOS														
	BLOCK 03 (WING 06)		DO	5.00	2.10	600														
	BLOCK 03 (WING 06)		ST	1.20	2.10	120														
	BLOCK 03 (WING 06)		FINI	8.20	1.10	120														
	UNBUILT Table for Block BLOCK 03 (WING 06)																			
GROUND FLOOR	FOUNDATION	PLAT	1037.0	0.00	1037.0	0.00	1037.0	0.00	0.00	0.00	0.00	0.00	0.00	0.00	0.00	0.00	0.00			
	FOUNDATION	PLAT	1427.36	168.08	1258.66	126.09	31.19	0.00	0.00	0.00	0.00	0.00	0.00	0.00	0.00	0.00	0.00			
	FOUNDATION	PLAT	1891.12	58.03	1833.49	50.70	31.19	0.00	0.00	0.00	0.00	0.00	0.00	0.00	0.00	0.00	0.00			
	FOUNDATION	PLAT	1427.36	168.08	1258.66	126.09	31.19	0.00	0.00	0.00	0.00	0.00	0.00	0.00	0.00	0.00	0.00			
FIRST FLOOR	FOUNDATION	PLAT	1427.36	168.08	1258.66	126.09	31.19	0.00	0.00	0.00	0.00	0.00	0.00	0.00	0.00	0.00	0.00			
	FOUNDATION	PLAT	1891.12	58.03	1833.49	50.70	31.19	0.00	0.00	0.00	0.00	0.00	0.00	0.00	0.00	0.00	0.00			
	FOUNDATION	PLAT	1427.36	168.08	1258.66	126.09	31.19	0.00	0.00	0.00	0.00	0.00	0.00	0.00	0.00	0.00	0.00			
	FOUNDATION	PLAT	1891.12	58.03	1833.49	50.70	31.19	0.00	0.00	0.00	0.00	0.00	0.00	0.00	0.00	0.00	0.00			
	FOUNDATION	PLAT	1427.36	168.08	1258.66	126.09	31.19	0.00	0.00	0.00	0.00	0.00	0.00	0.00	0.00	0.00	0.00			
	FOUNDATION	PLAT	1891.12	58.03	1833.49	50.70	31.19	0.00	0.00	0.00	0.00	0.00	0.00	0.00	0.00	0.00	0.0			

Approval: Contract

This Modified Plan Residential is issued subject to the following conditions and conforming to the minimum in the Licence:

1.Modified MODIFIED RESIDENTIAL APARTMENT BUILDING ON KHATA NO.02, 46, 110 and 111 (N/S 50/41, 54/1, 54/2, 54/3, 54/999, 5500, 5501, 5502,

31. Traffic Management Plan shall be obtained from Traffic Management Consultant for all high rise structures which shall be approved from the Competent Authority.

32. The Owner / Association of the high-rise building shall conduct two mock B&E in the building one before the onset of summer and another during the summer and ensure complete safety in respect of B&E activities.

33. The Builder / Contractor / Professional responsible for supervision of work shall not materially and substantially deviate the construction from the sanctioned plan, without prior approval of the Competent Authority. The Competent Authority may also request for the submission of the provisions of the Act, Rules, Bye-laws, Zoning Regulations, Standards and Policy Orders of the BBMP.

34. The construction or reconstruction of building shall be commenced within a period of two years from the date of sanctioning of the sanctioned plan. In case of delay in construction, the Builder / BBMP (Sanctioning Authority) of the intention to start work in the form prescribed in Schedule VI, Further, the Owner/ Developer shall give intimation on completion of the foundation or footing of all columns of the foundation and construction of the foundation cancelled.

35. The Applicant should follow the instruction of chamber BBVSS specified in the DO letter No. BBVSS&B&C&G&S/2019/20, Dated: 25-09-2019 regarding allocation of treated water for all construction activities and for the construction of the building.

36. The Applicant / Owner / Developer should also provide collection of solid waste and its segregation as per solid waste management bye-law-2016.

37. The Applicant / Owner / Developer should also provide necessary provision to charge electrical vehicles.

38. The Applicant / Owner / Developer shall plan one room for one to five every 240 Sq. m of FAR areas as per Parted in case of Apartment / group housing / multi dwelling / under construction plan and all other types of buildings.

39. The Applicant / Owner / Developer should abide by the Rules and Regulations of Karnataka Energy Conservation Building Code (KECBCB 2018).

40. The Applicant / Owner / Developer shall initiate work marking within 30 days from sanctioned plan.

41. In all the Applicant / Owner/ Developer should abandon the sanctioned plan the action will be initiated against the BBMP (Sanctioning Authority).

42. The Applicant / Owner / Developer should also adhere to the special provisions included in the Building License.

43. The Applicant / Owner / Architect should abide by the conditions imposed in the NOC&T's obtained from different departments.

44. BBMP will not be responsible for any dispute that may arise in respect of property in question.

45. In case if the documents submitted in respect of property in question is found to be false or fabricated or tampered with, the Competent Authority may initiate the action against the Applicant.

46. The applicant / Owner / Architect should registered in Real Estate Regulatory Authority (RERA) compulsorily in case of Residential Apartments having 10 Units and above.

47. The Applicant / Owner / Architect should ensure that all property necessary to ensure the safety of personnel involved in the construction activities.

48. In case of non-compliance of safety precautionary measures or failure of any other reason for loss of life or injury or property or substantial disability occurred to workers or damage to property of private property, BBMP is not responsible for such measures, Owner / Builder / GSA holder / developer should hold the responsibility for such damages or loss of life or property, substantially.

49. The Applicant / Owner / Architect should follow the provisions of the Karnataka Building Development Authority while approving the Development Plan/No. in BBMP/PMDL/13-2015-163223019/20, Dt.: 28-07-2019, for the project should be strictly adhered to.

50. In case of any false information or misrepresentation of facts, pending court order if any the plan sanction is deemed cancelled.

Special Condition as per Labor Department of Government of Karnataka vide ADDENDUM (Hosahang Hoohini) Letter No. DL/OS&ET/2013, dated: 01-04-2013:

1. Registration of Applicant / Builder / Owner / Contractor and the construction workers working in the construction site with the Karnataka Building and Other Construction workers Welfare Board shall be strictly adhered to.

2. The Applicant / Builder / Owner / Contractor should submit the Registration of establishment and other construction workers to the Karnataka Building and Other Construction workers Welfare Board. A copy of the same shall also be submitted to the concerned local Engineer in order to report the establishment and ensure the registration of establishment and workers working at construction site or work place.

3. The Employer / Builder / Owner / Contractor should also inform the changes / list of any list of the workers engaged by him.

4. A copy of any notice to Non-Aplicant / Builder / Owner / Contractor shall engage a construction worker in the site who is not registered with the Karnataka Building and Other Construction workers Welfare Board.

Block Name	Build Up Area (Sq. Mt.)	FAR Area (Sq. Mt.)
ExStructure to BE RETAINED-4, BLOCK-7, WING-10	24516.42	8448.89
ExStructure to BE RETAINED-3, BLOCK-6 (ROW/HOUSE BUILDING)	10843.60	8275.35
ExStructure to BE RETAINED-2, BLOCK-5 (ROW/HOUSE BUILDING)	8343.18	6412.20
ExStructure to BE RETAINED-1,Block-1, Wing 1 to 4	196289.92	131600.88
ExStructure to BE RETAINED-5, BLOCK 02-1 (WING 5 AND 6 AND 7)	102828.54	74473.95
	340561.64	299514.92

Year:	30/06/2019	2226.11.21
-------	------------	------------

Name	Use	SubUse	Type	Structure	Height	Floor No	FAR Area	B
ExStructure TO BE RETAINED-4, BLOCK-7 WING-10	Residential	Apartment	Building	Highrise	56.10	16	8448.89	2
ExStructure								

TO BE RE-RETAINED-3, BLOCK-6 (ROW/CASE BLOCK)	Residential	Row House	Building	Slipgate 11.5 mc. Ht.	7.20	2	8275.35	1
Estructure TO BE RE-RETAINED-2, BLOCK-6 (ROW/CASE BLOCK)	Residential	Row House	Building	Slipgate 11.5 mc. Ht.	7.20	2	6412.20	1
Estructure TO BE RE-RETAINED-1,Block-1, Wing 1 To 4	Residential	Apartment	Building	Higraire	119.10	37	131608.19	1
Estructure TO BE RE-RETAINED-5 BLOCK-10.1 (WING 5 & 6 AND	Residential	Apartment	Building	Higraire	85.60	28	74473.95	1

SCHEDULE OF JOINERY					SCHEDULE OF JOINERY				
BLOCK NAME	NAME	LENGTH	HEIGHT	NOS	BLOCK NAME	NAME	LENGTH	HEIGHT	NOS
BLOCK 2A (WING 0)	D01	1.63	2.15	480	BLOCK 2A (WING 0)	W01	2.43	2.43	
BLOCK 3A (WING 0)	D01	0.90	2.15	800	BLOCK 3A (WING 0)	W01	3.30		
BLOCK 4A (WING 0)	D01	1.25	2.15	120					

UNITBILL A Table for Block BLOCK 04 (WING 05)					
FLOOR	UNITBILL TYPE	UNITBILL AREA	Charge/area	No. of Rooms	No. of
5, 6, 7, 11, 13	TPYCAL 0.00	TPYCAL 0.00	172.68		
15, 17, 21, 23	TPYCAL 0.00	TPYCAL 0.00	172.68	7	
25, 26, 28 FLOOR	TPYCAL 0.00	TPYCAL 0.00	172.68	7	
PLATE	TPYCAL 0.00	TPYCAL 0.00	172.68	7	

		FLOOR AREA	UNIT	2019.00	2019.00
TYPICAL 2 x 4 18 IN. 20' 0" 18 IN. 20' 0" 18 IN. 20' 0" 18 IN. 20' 0" 18 IN. 20' 0" 18 IN. 20' 0"	FLOOR AREA	FLAT	200.00	176.8	7
	FLOOR AREA	FLAT	194.90	168.1	7
	FLOOR AREA	FLAT	194.90	168.1	7
	FLOOR AREA	FLAT	194.90	168.1	7
	FLOOR AREA	FLAT	194.90	168.1	7
	FLOOR AREA	FLAT	194.90	168.1	7
GROUND GROUND GROUND GROUND GROUND GROUND	FLOOR AREA	FLAT	200.00	176.8	7
	FLOOR AREA	FLAT	194.90	168.1	7
	FLOOR AREA	FLAT	200.00	176.8	7
	FLOOR AREA	FLAT	200.00	176.8	7
	FLOOR AREA	FLAT	200.00	176.8	7
	FLOOR AREA	FLAT	200.00	176.8	7
NORTH ELEVATION FLOOR PLAN NORTH ELEVATION FLOOR PLAN NORTH ELEVATION FLOOR PLAN	FLOOR AREA	FLAT	200.00	176.8	7
	FLOOR AREA	FLAT	200.00	176.8	7
	FLOOR AREA	FLAT	200.00	176.8	7
	FLOOR AREA	FLAT	200.00	176.8	7
	FLOOR AREA	FLAT	200.00	176.8	7
	FLOOR AREA	FLAT	200.00	176.8	7
Total			23719.0	20491.5	948

AR Total FAR Area (Sq.mt.)	Total FAR Area (Sq.mt.)	Total (No.)	SANCTIONING AUTHORITY :			
Res.			ASSISTANT COMMISSIONER (Revenue)	ASSISTANT COMMISSIONER	DEPUTY COMMISSIONER	JOINT COMMISSIONER
5675.50	25675.50	120				
2304.90	42304.90	120				
7980.40	67980.40	240.00				

AREA STATEMENT (B&M)	VERSION NO. 1.0.14
	VERSION DATE: 04/05/2023
PROJECT DETAIL	
Agency: B&M	Project Sub: Residential
Project No: P13/00301-02	Project Subsite: Apartment
Aggrigation Type: General	Land Use Type: Residential (Hm)
Proposed Type: Building Impervious	Plot/Parcel No.: Khattha No. 28, 46, 110 and 111
Nature of Section: MODIFY	City Survey No.: 5471, 5452, 5453, 5454, 5455, 5456, 5457, 5458, 5459, 5470, 5471, 55, 609/8, 609, 609, 609, 740, 75, 860/2, 751, 752, 753,1414

Color Notes	
COLOR INDEX	
PLOT BOUNDARY	
ADJUTING ROAD	
PROPOSED WORK (COVERAGE AREA)	
EXISTING (To be retained)	
EXISTING (To be demolished)	

Block Name	Block Use	Block Sub/Use	Block Structure	Block Land Use Category
BLOCK 04 (WING 09)	Residential	Apartment	Highrise	R
BLOCK 03 (WING 08)	Residential	Apartment	Highrise	R

Block Name	Type	SubUse	Area (Sq.ft.)	Units		Car		
				Req'd.	Prop.	Req'd./Unit	Req'd.	Prop.
BLOCK 04 (WING 09)	Residential	Apartment	50 - 225	1	-	1	120	-
BLOCK 03 (WING 08)	Residential	Apartment	225 001 - 375	1	-	2	240	-
Total:			-	-	-	-	360	732


Parking Check (Table 7b)				
Vehicle Type	Reqd.		Achieved	
	No.	Area (Sq.mt.)	No.	Area (Sq.mt.)
Car	360	4950.00	732	10065.00
Visitor's Car Parking	36	495.00	0	0.00
Total Car	396	5445.00	732	10065.00
TwoWheeler	-	495.00	0	0.00
Other Parking	-	-	-	22876.07
Total		5940.00		32941.07


02043.00	
0242.18	
0209.92	OWNER / GPA HOLDER'S SIGNATURE
0208.54	OWNER'S ADDRESS WITH ID NUMBER & CONTACT NUMBER : 

HEIGHT 1.20 1.20 NOES 243 120	TOTAL ENVIRONMENT CONSTRUCTIONS PVT LTD IMAGINE, No 78 ITPL Main Road Whitefield, EPIP Zone, Bengaluru, Karnataka 560066
PROJECT	ARCHITECT/ENGINEER /SUPERVISOR 'S SIGNATURE 
PROJECT	Varun Bittoria BCC/BL-3/6/A-2526/2018-19 Total Environment Building System Pvt. Ltd, IMAGINE, No 78, ITPL Main Road, EPIP Zone, Whitefield, Bengaluru



	PROJECT TITLE :	PROPOSED MODIFIED RESIDENTIAL APARTMENT BUILDING
	ON PLAT/NR NO :	28, 46, 110 and 111, SY NO 541, 542, 543, 544, 545, 546, 547, 548, 549, 5410, 5411, 55, 556, 557, 558,1000
	DRAWING TITLE :	BLOCK - 03 (WING - 08) SECTION @ AA
	SCALE :	1 : 150

This approval of Building plan/ Modified plan is valid for two years from the date of issue of plan and building licence by the competent authority.	

 

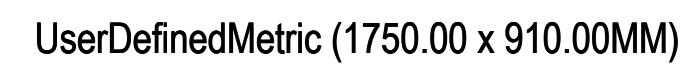[illegible]

Accuracy of Scribbr Report and Drawing is subject to accuracy of end-user provided data, 3rd party software/hardware/services, etc. We are not liable for any damages which may arise from use, or inability to use the Application

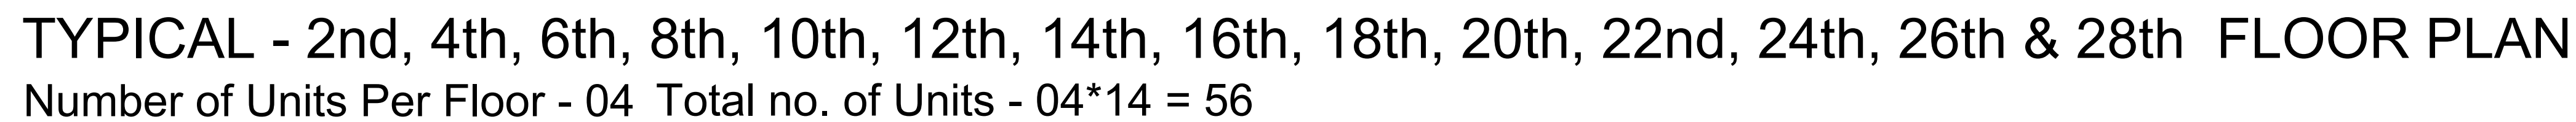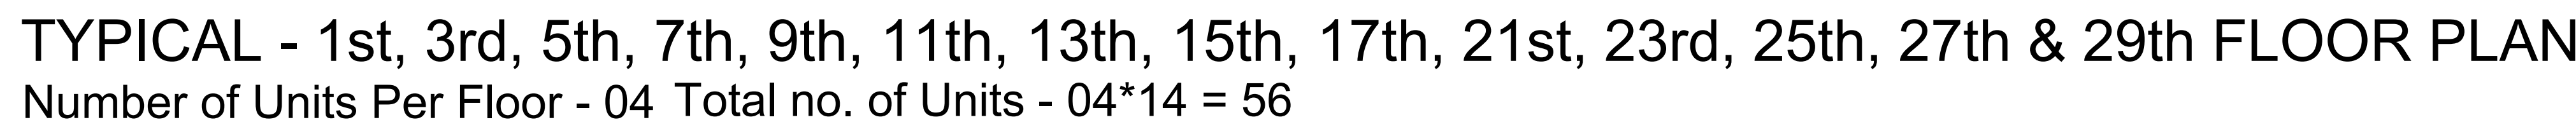

Approval Condition:

This Modified Plan Sanction is issued subject to the following conditions and mentioned in the Licence:

1. PROPOSED MODIFIED RESIDENTIAL APARTMENT BUILDING ON KHATA NO.28, 46, 110 and 111, S/N 541/ 542, 543/544/545/3092/3

[illegible]








Approval Condition :

1. The Modified Plan Sanction is issued subject to the following conditions and compliance in the Licence :

1. Proposed Project Residential APARTMENT BUILDING CONSTRUCTION ON KATHA NO.28, 46.110 AND 11, SY NO.54/1, 54/3, 54/4, 54/5, 54/6, 54/8, 54/9, 54/10, 54/11, 55/5, 55/6/9, 60/8/91, 62/43, 7/6, 86/22, 7/51, 7/52, 7/53, 7/50, 7/51, 7/57, 7/57, 8/51, 8/51, 8/52, 8/53, 8/999, 1000, 1001,

[illegible]

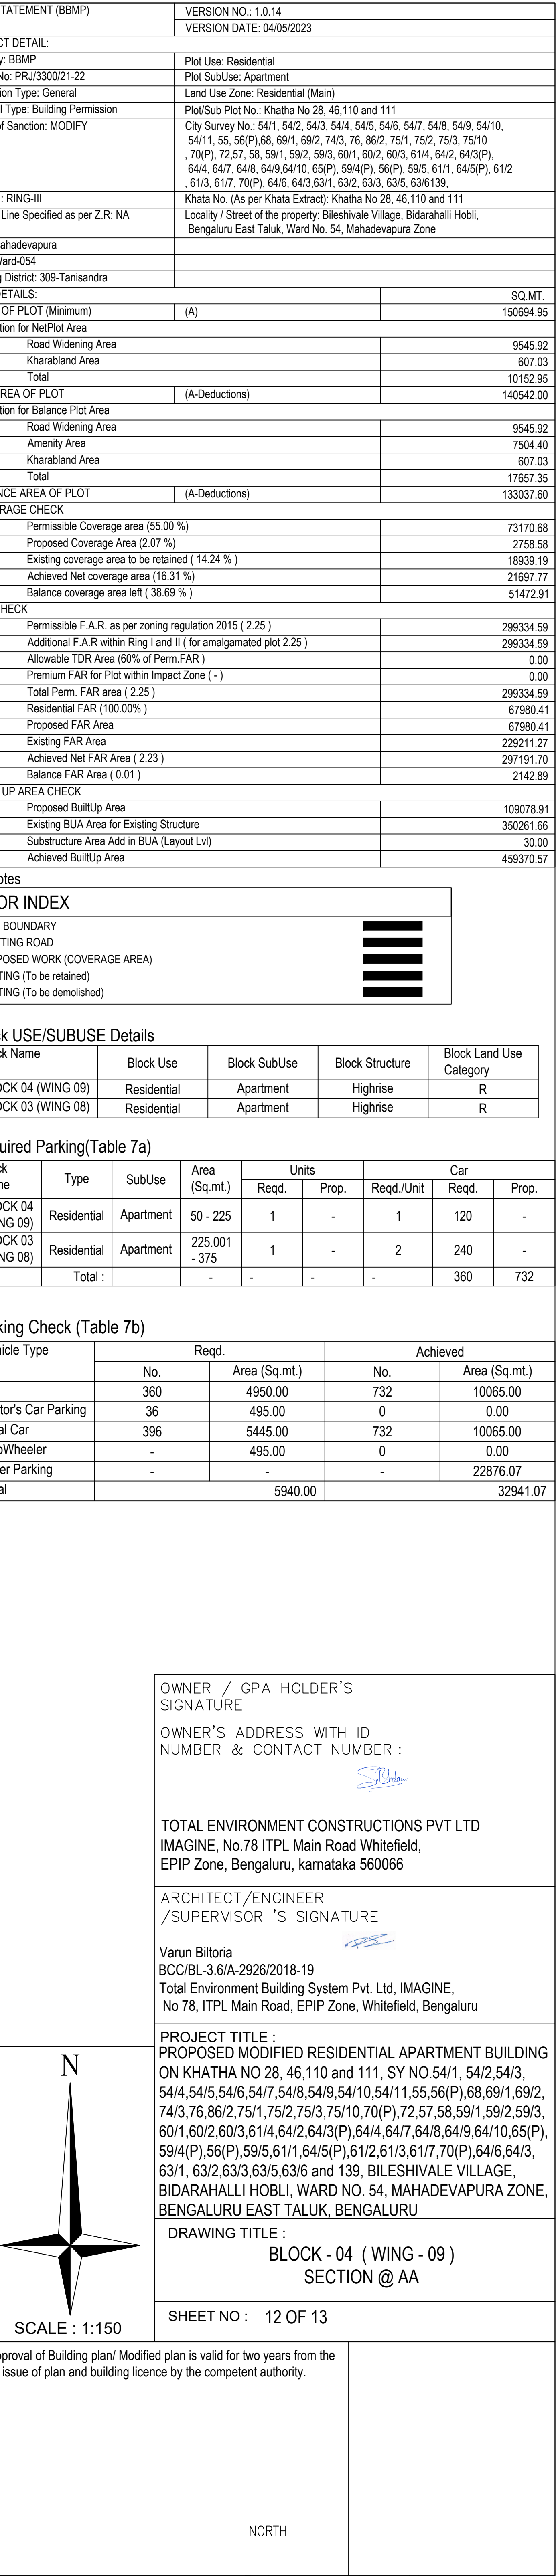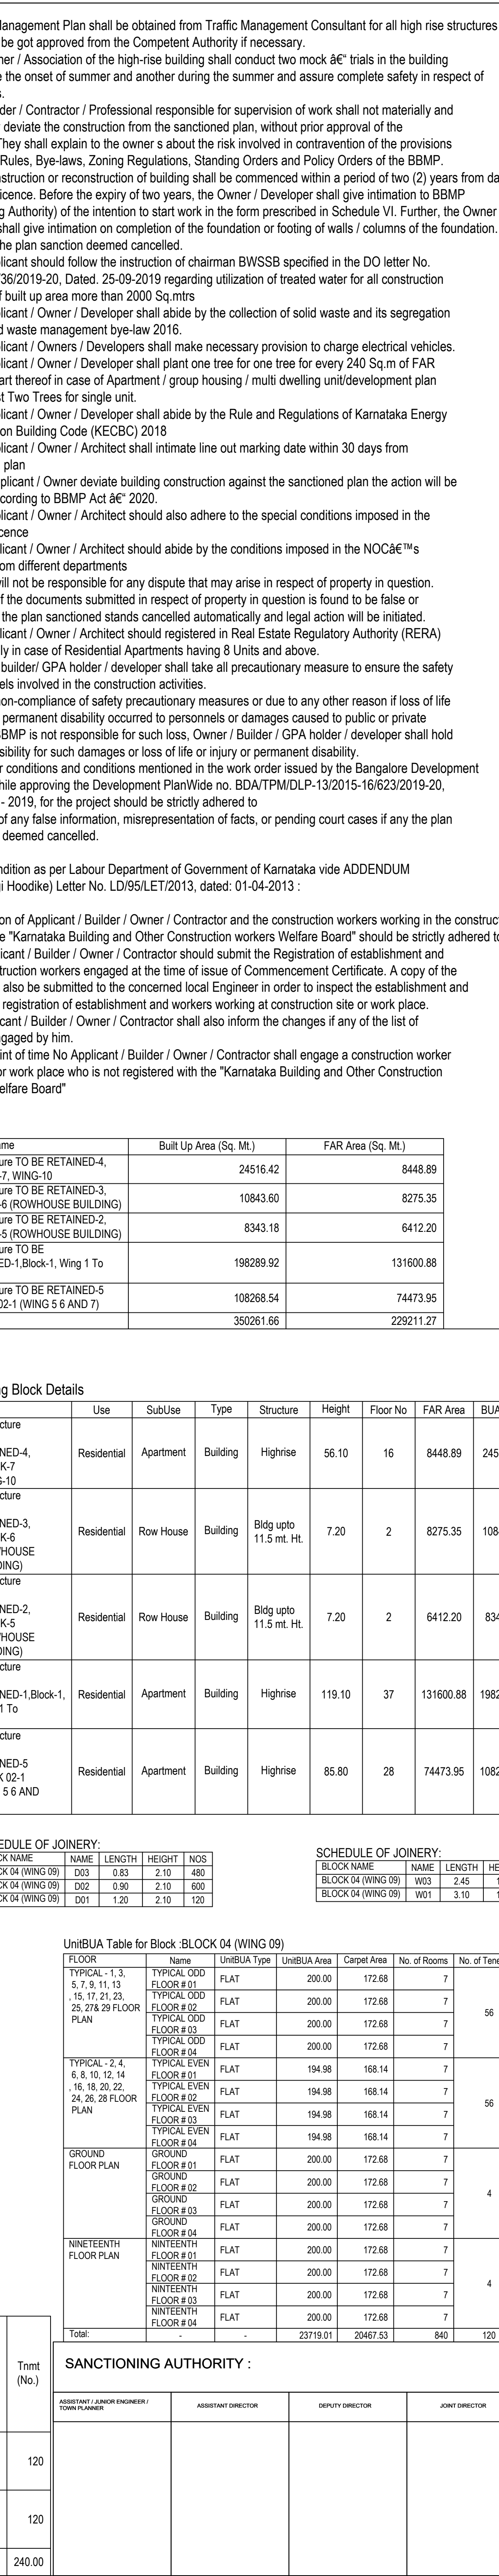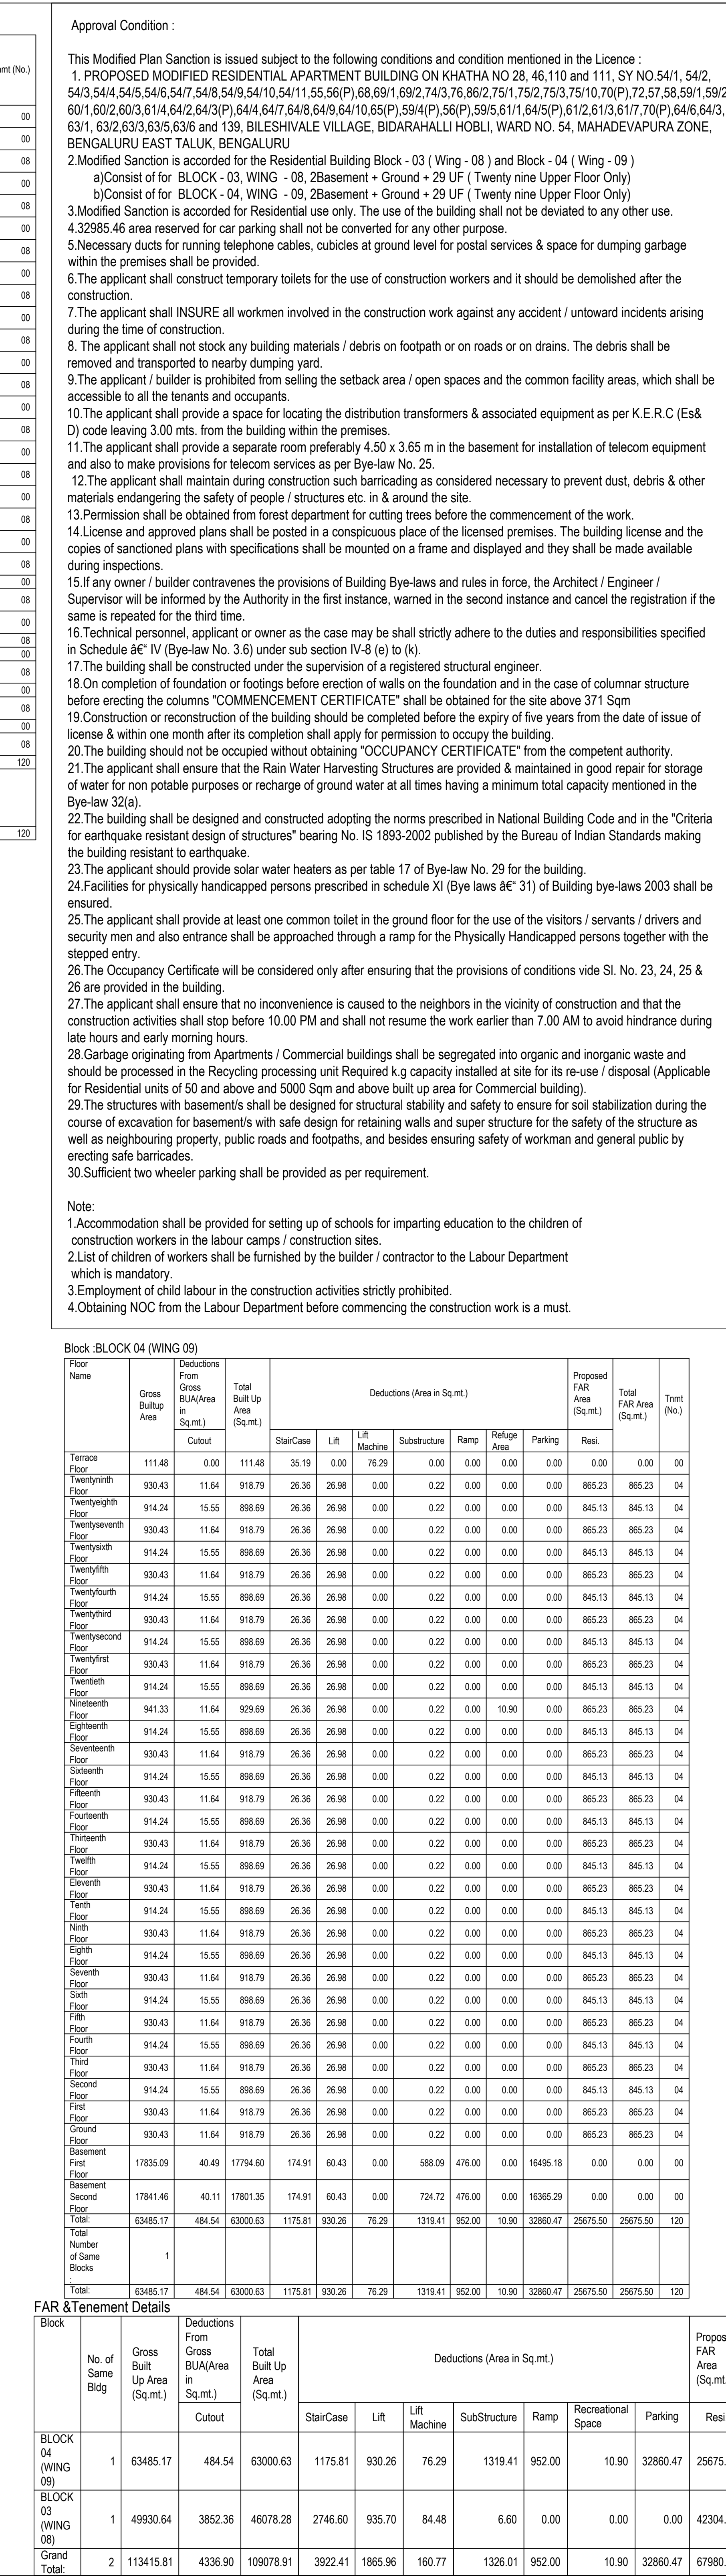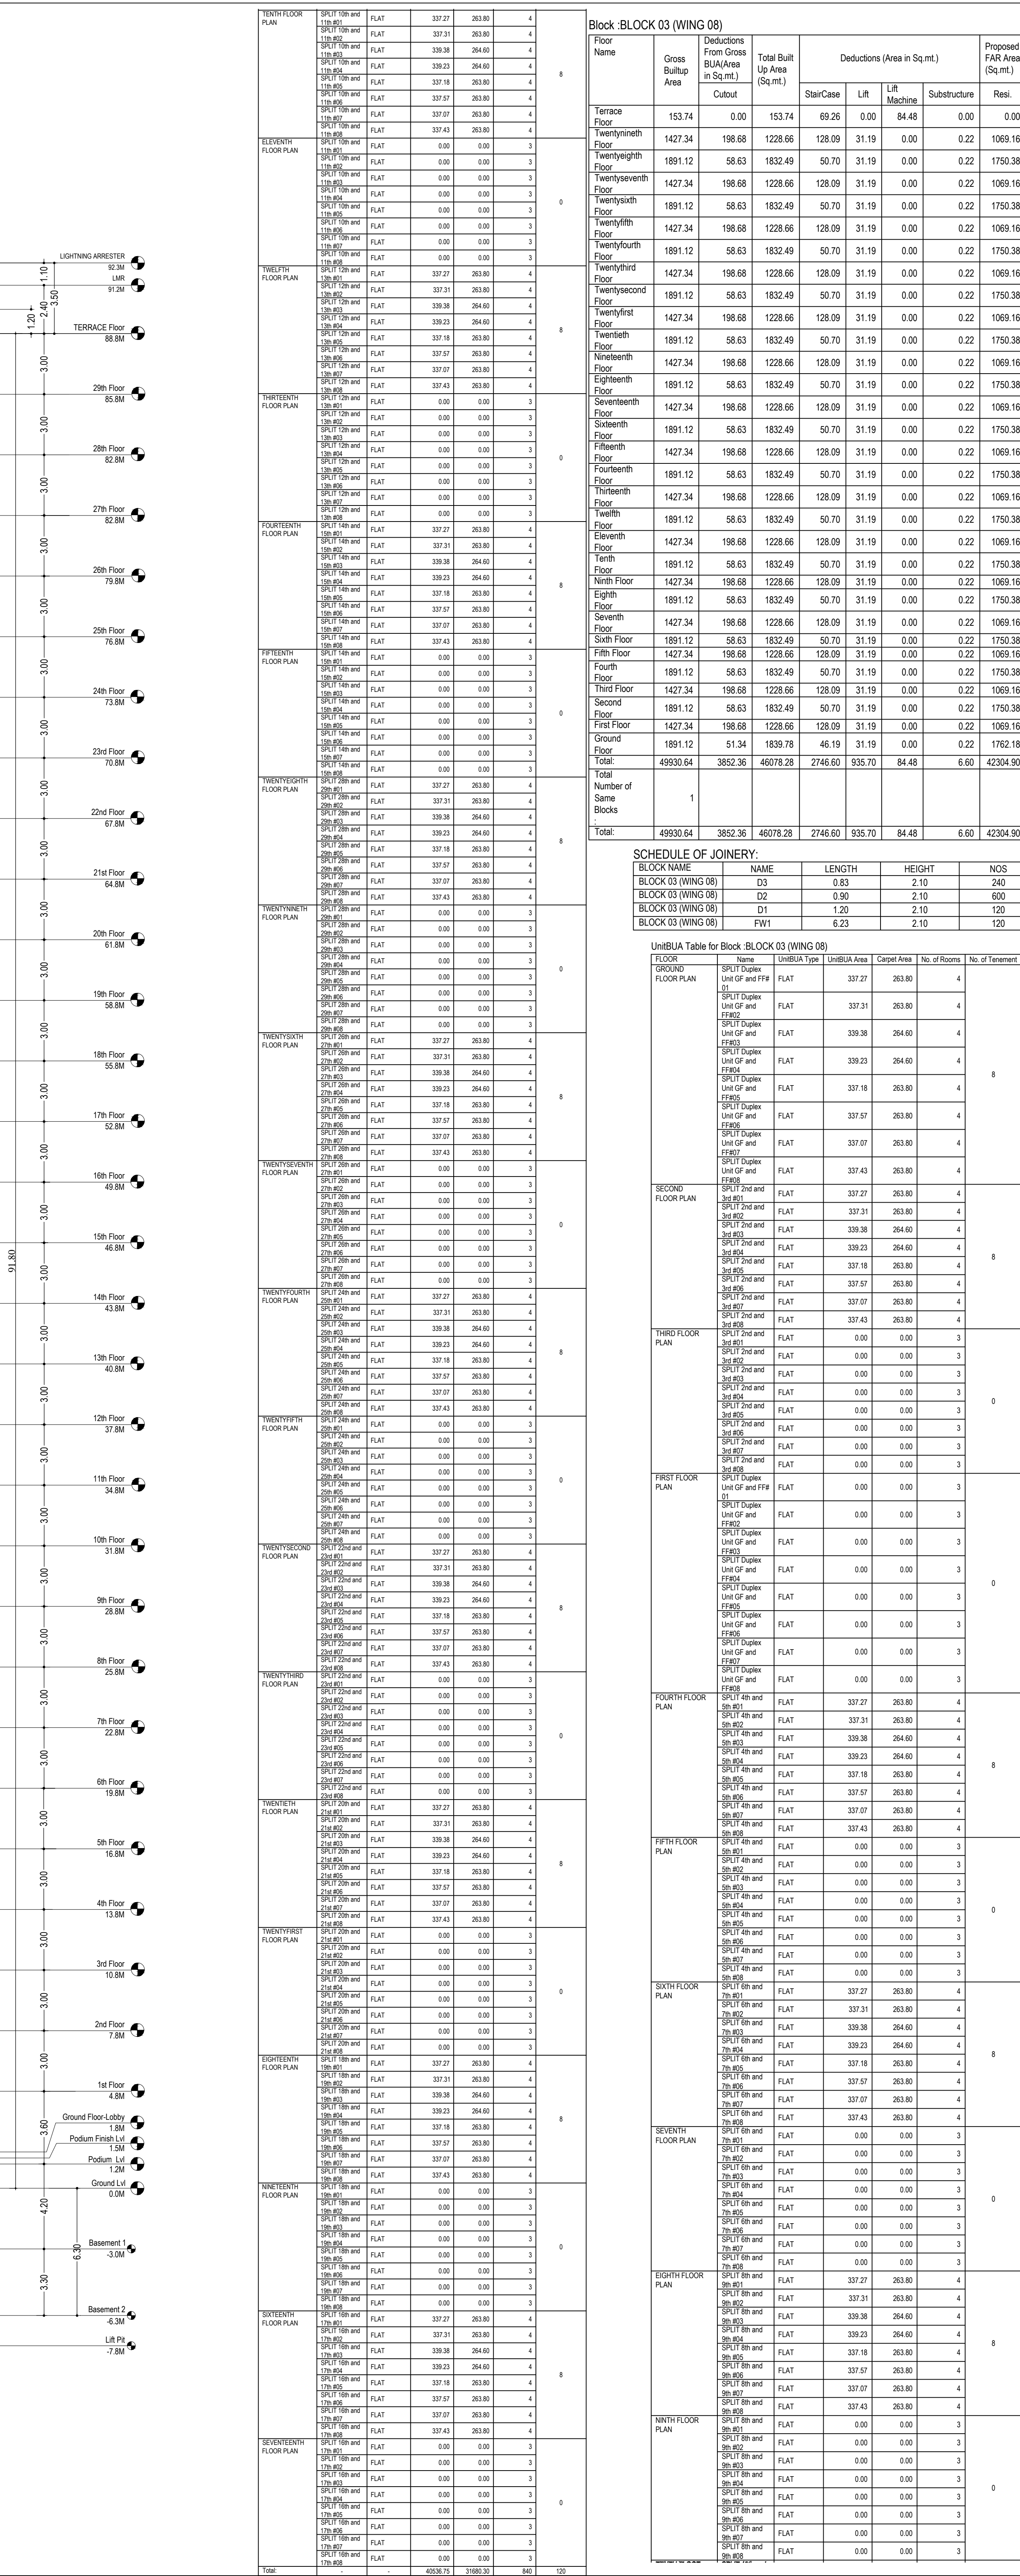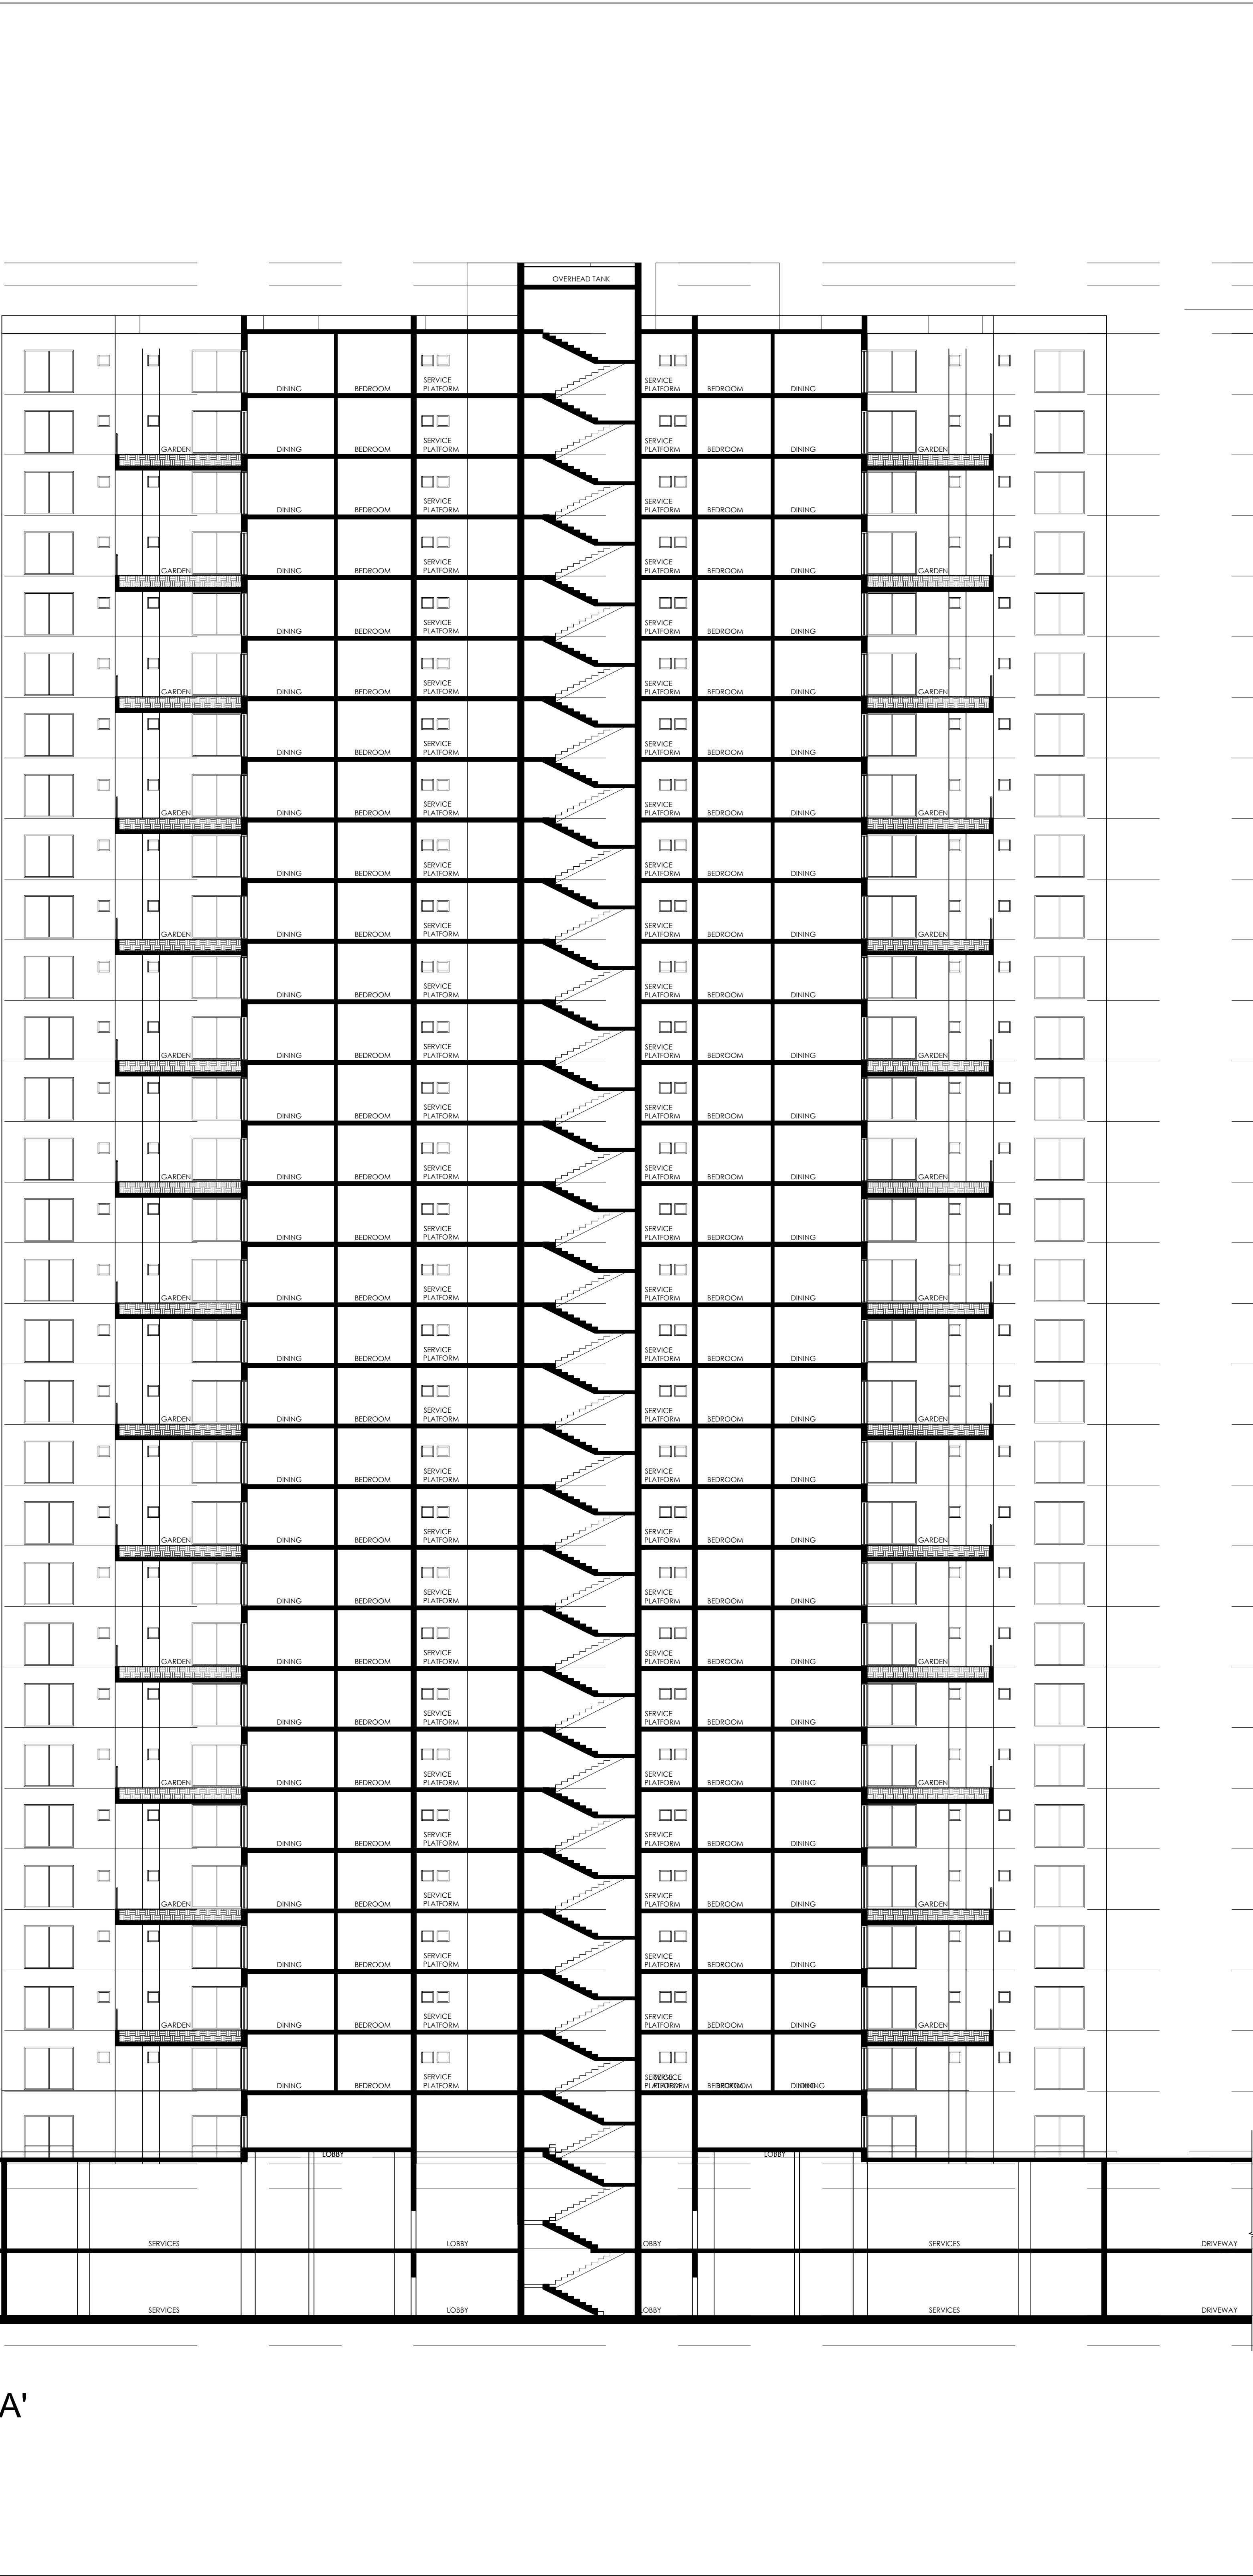

[illegible][illegible]