


GROUND FLOOR PLAN
(Lvl+0.50m to Lvl+3.50m)

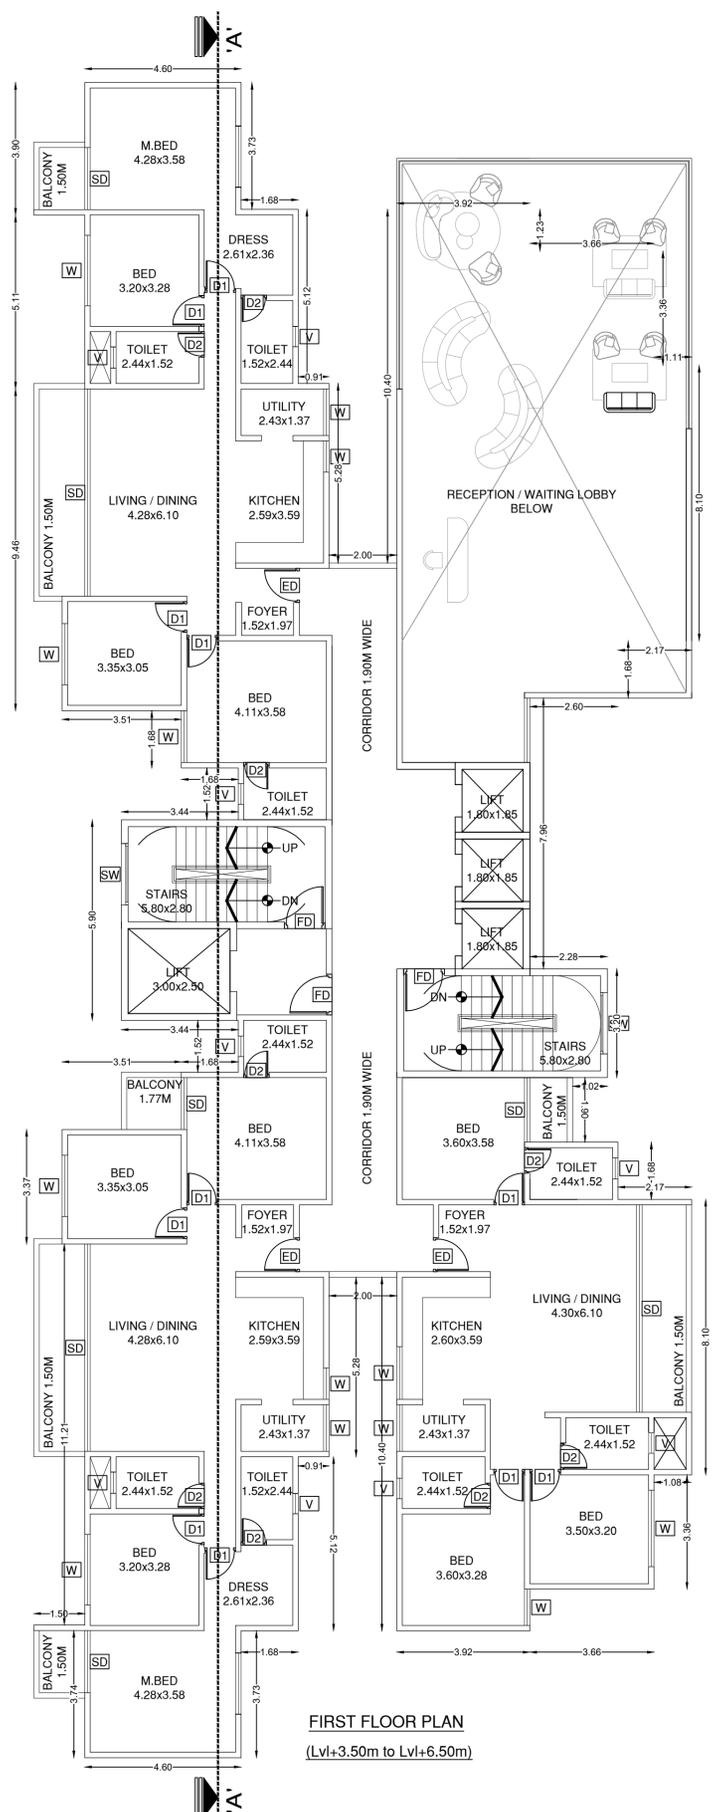

FIRST FLOOR PLAN
(Lvl+3.50m to Lvl+6.50m)

SCHEDULE OF OPENINGS		
DIMANSIONS	REMARK	
ED1 2000 x 2400	ENTRANCE DOOR	
ED 1200 x 2100	MAIN DOOR	
ED2 1500 x 2400	AMENITIES	
D1 900 x 2100	INT DOOR	
D2 750 x 2100	TOILET DOOR	
D3 800 x 2100	TOILET DOOR	
D4 1200 x 2100	LOBBY DOOR(5th floor)	
FD1 1200 x 2100	STAIRCASE DOOR	
FD2 900 x 1200	FHD DOOR	
SD 2700 x 2400	BALCONY DOOR	
SDA 2700 x 2400	BALCONY	
SD1 1800 x 2400	BALCONY DOOR	
SD2 2575 x 2400	BALCONY DOOR	
SD3 1200 x 2400	ELECRM DOOR	
GD1 2000 x 2400	AMENITIES ENTRY	
W1 1800 x 1500	WINDOW	
W2 1200 x 1500	WINDOW	
W3 1250 x 1500	WINDOW	
W4 2000 x 1500	WINDOW	
W5 1275 x 1500	WINDOW	
W6 2700 x 1500	WINDOW	
W7 TO BE DETAILED	WINDOW	
SW 1200 x 1200	STAIRCASE WINDOW	
V1 600 x 900	VENTILATOR	
V2 800 x 600	VENTILATOR	

PROJECT TITLE :
PROPOSED PLANS FOR ESTABLISHMENT OF IT / ITES PARK WITH RESIDENTIAL AND AMENITIES IN FAVOUR OF M/S ARATT ONE WORLD PRIVATE LIMITED AT SY.NO'S 82/1, 82/2, 83/1, 83/2, 84/2, 84/3, 84/4, 84/5, 85/1 & 86/2 OF VEERASANDRA VILLAGE, ANEKAL TALUK, BANGALORE DISTRICT

OWNER SIGNATURE
For **ARATT ONE WORLD PVT. LTD.**
Director
M/S. ARATT ONE WORLD PRIVATE LIMITED.

KIADB EMPANELLED ARCHITECT SIGNATURE
KIRAN ALMELKAR
EMPANELMENT No. KIADB/Arch/011/2017-18
KIRAN ALMELKAR
KIADB EMPANELLED NO-KIADB/ARCH/011/2017-18

DRAWING TITLE :-
Ground to 41st Floor & Terrace Floor Plan

DRAWN	
CHECKED	
SCALE	1:100
SHEET NO	03 OF 13

