


1. The proposed development is in accordance with the provisions of the Bangalore Building Regulation, 2009.
in accordance with the provisions of the Bangalore Building Regulation, 2009. The development is located in a residential zone and is intended for residential use. 

Sl. No.	Description	Quantity	Unit
1	Concrete	1000	m ³
2	Brick	10000	m ²
3	Steel	100	kg
4	Paint	100	kg
5	Other materials	100	kg

Block	Area	Volume	Weight
Block 1	1000	1000	1000
Block 2	1000	1000	1000
Block 3	1000	1000	1000
Block 4	1000	1000	1000
TOTAL	4000	4000	4000

Category	Value
NET AREA	172 x 175
COVERED AREA	41.74% < 50%
PLUMB AREA	13564.45
NET SITE AREA	13564.45
TOTAL NO. OF UNITS	100
TOTAL NO. OF CAR PARKING	100
TOTAL NO. OF CAR PARKING REQUIRED	124
TOTAL NO. OF CAR PARKING PROVIDED	100
TOTAL NO. OF CAR PARKING DEFICIENT	24

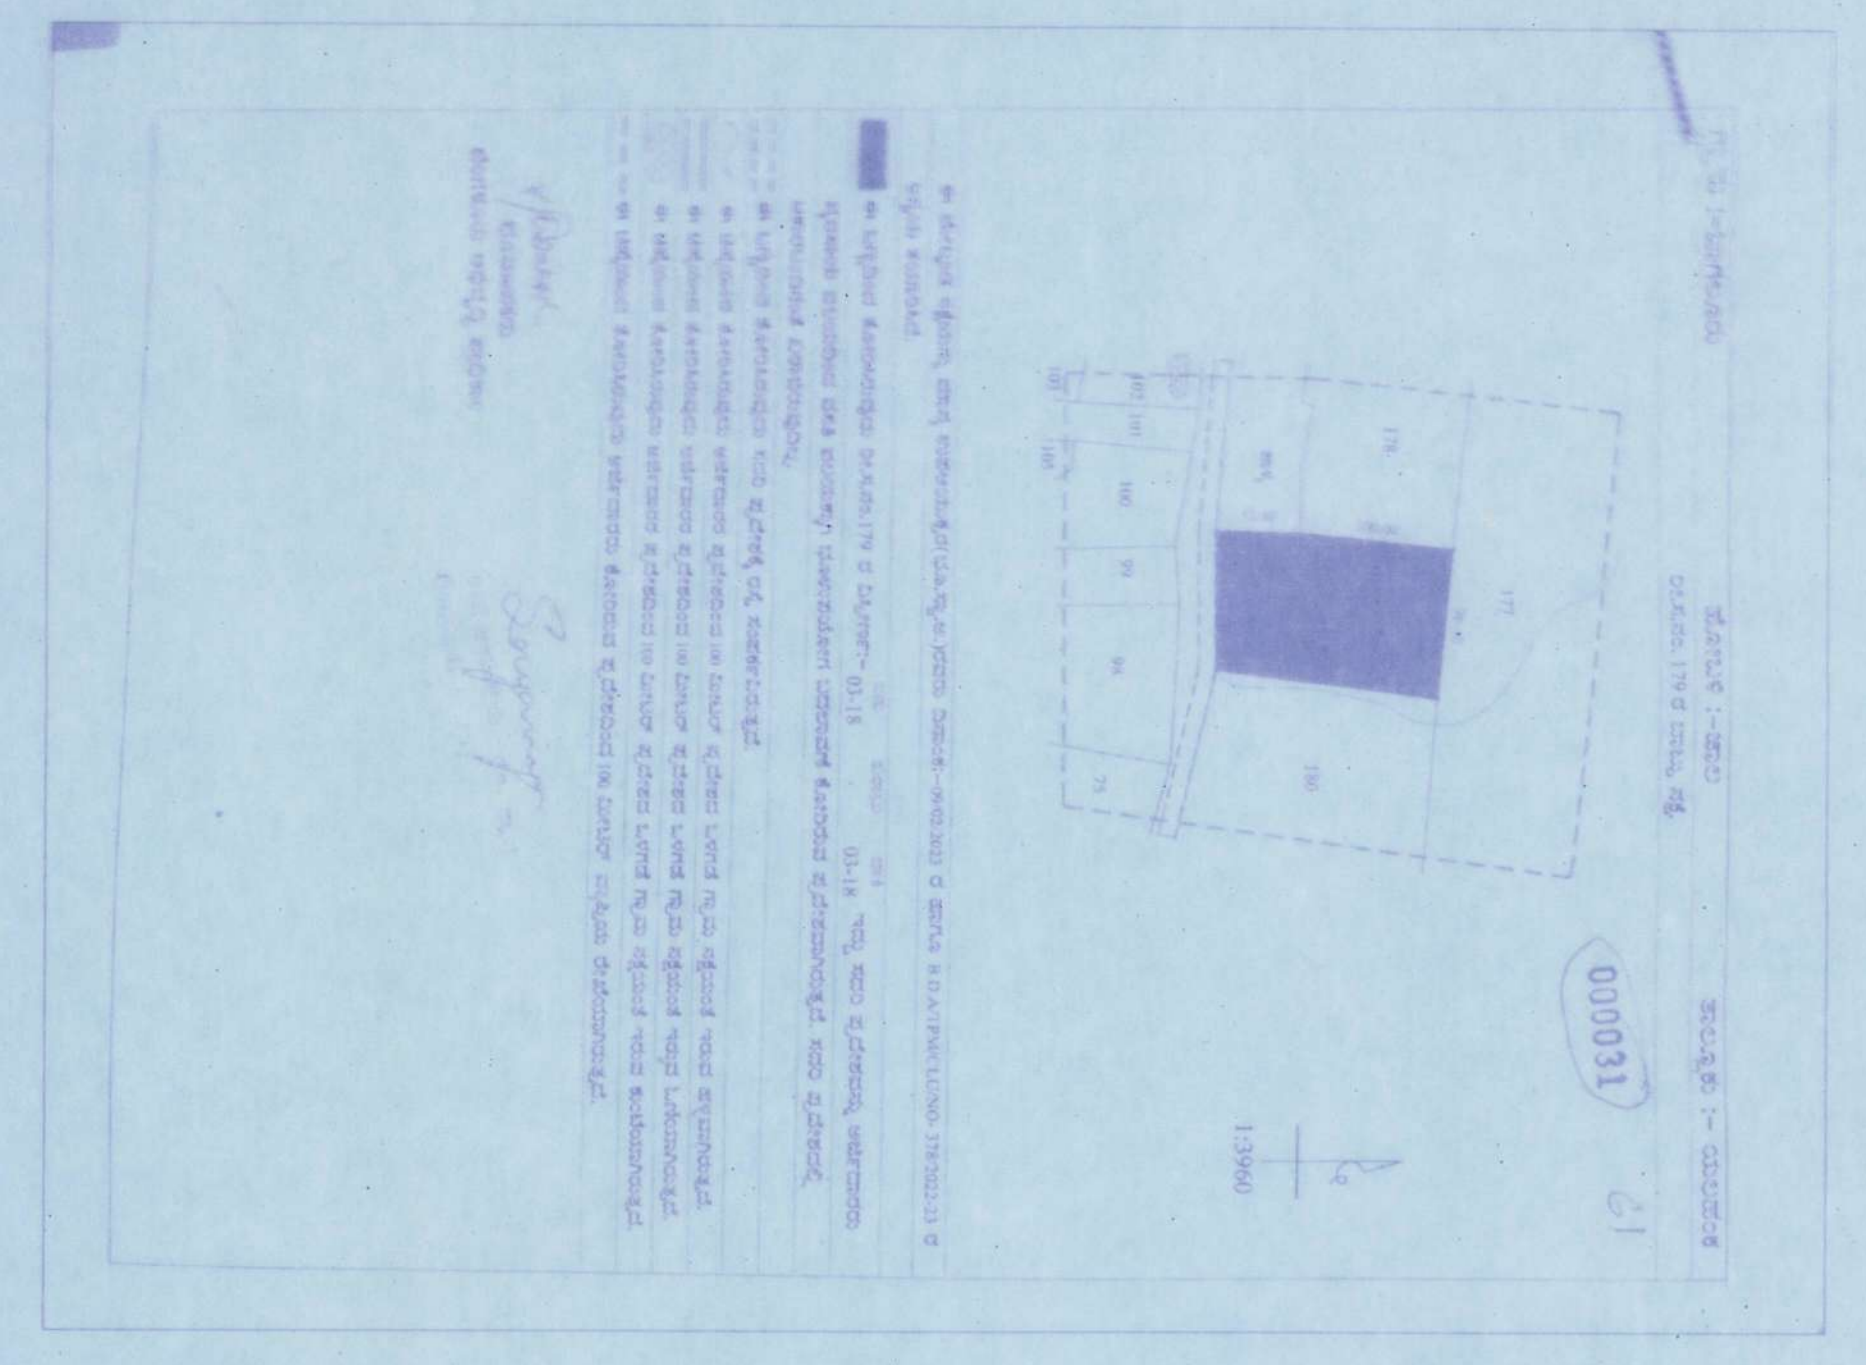

Scale: 1:250
 Date: 12/12/2021
 Project: Proposed Residential Apartment Building
 Location: Bagalur Village, JMLA Hobli, Yelahanka Taluk, Bangalore

OWNER SIGNATURE
 Kumar Properties PVT.LTD.
 (Represented by its Director)
 Mr. Hitesh K. Jain

ENGINEER'S SIGNATURE
 A. D. H. S. R. K.
 Registered Professional Engineer
 No. 1234, Bagalur Village, Bangalore

PROJECT TITLE:
 PROPOSED RESIDENTIAL APARTMENT BUILDING
 @ SURVEY NO: 179, BAGALUR VILLAGE
 JMLA HOBBI, YELAHANNA TALUK, BANGALORE

DRAWING TITLE:
 SITE PLAN

Scale: 1:250
 Sheet No: 01 OF 05
 Date: 12/12/2021