


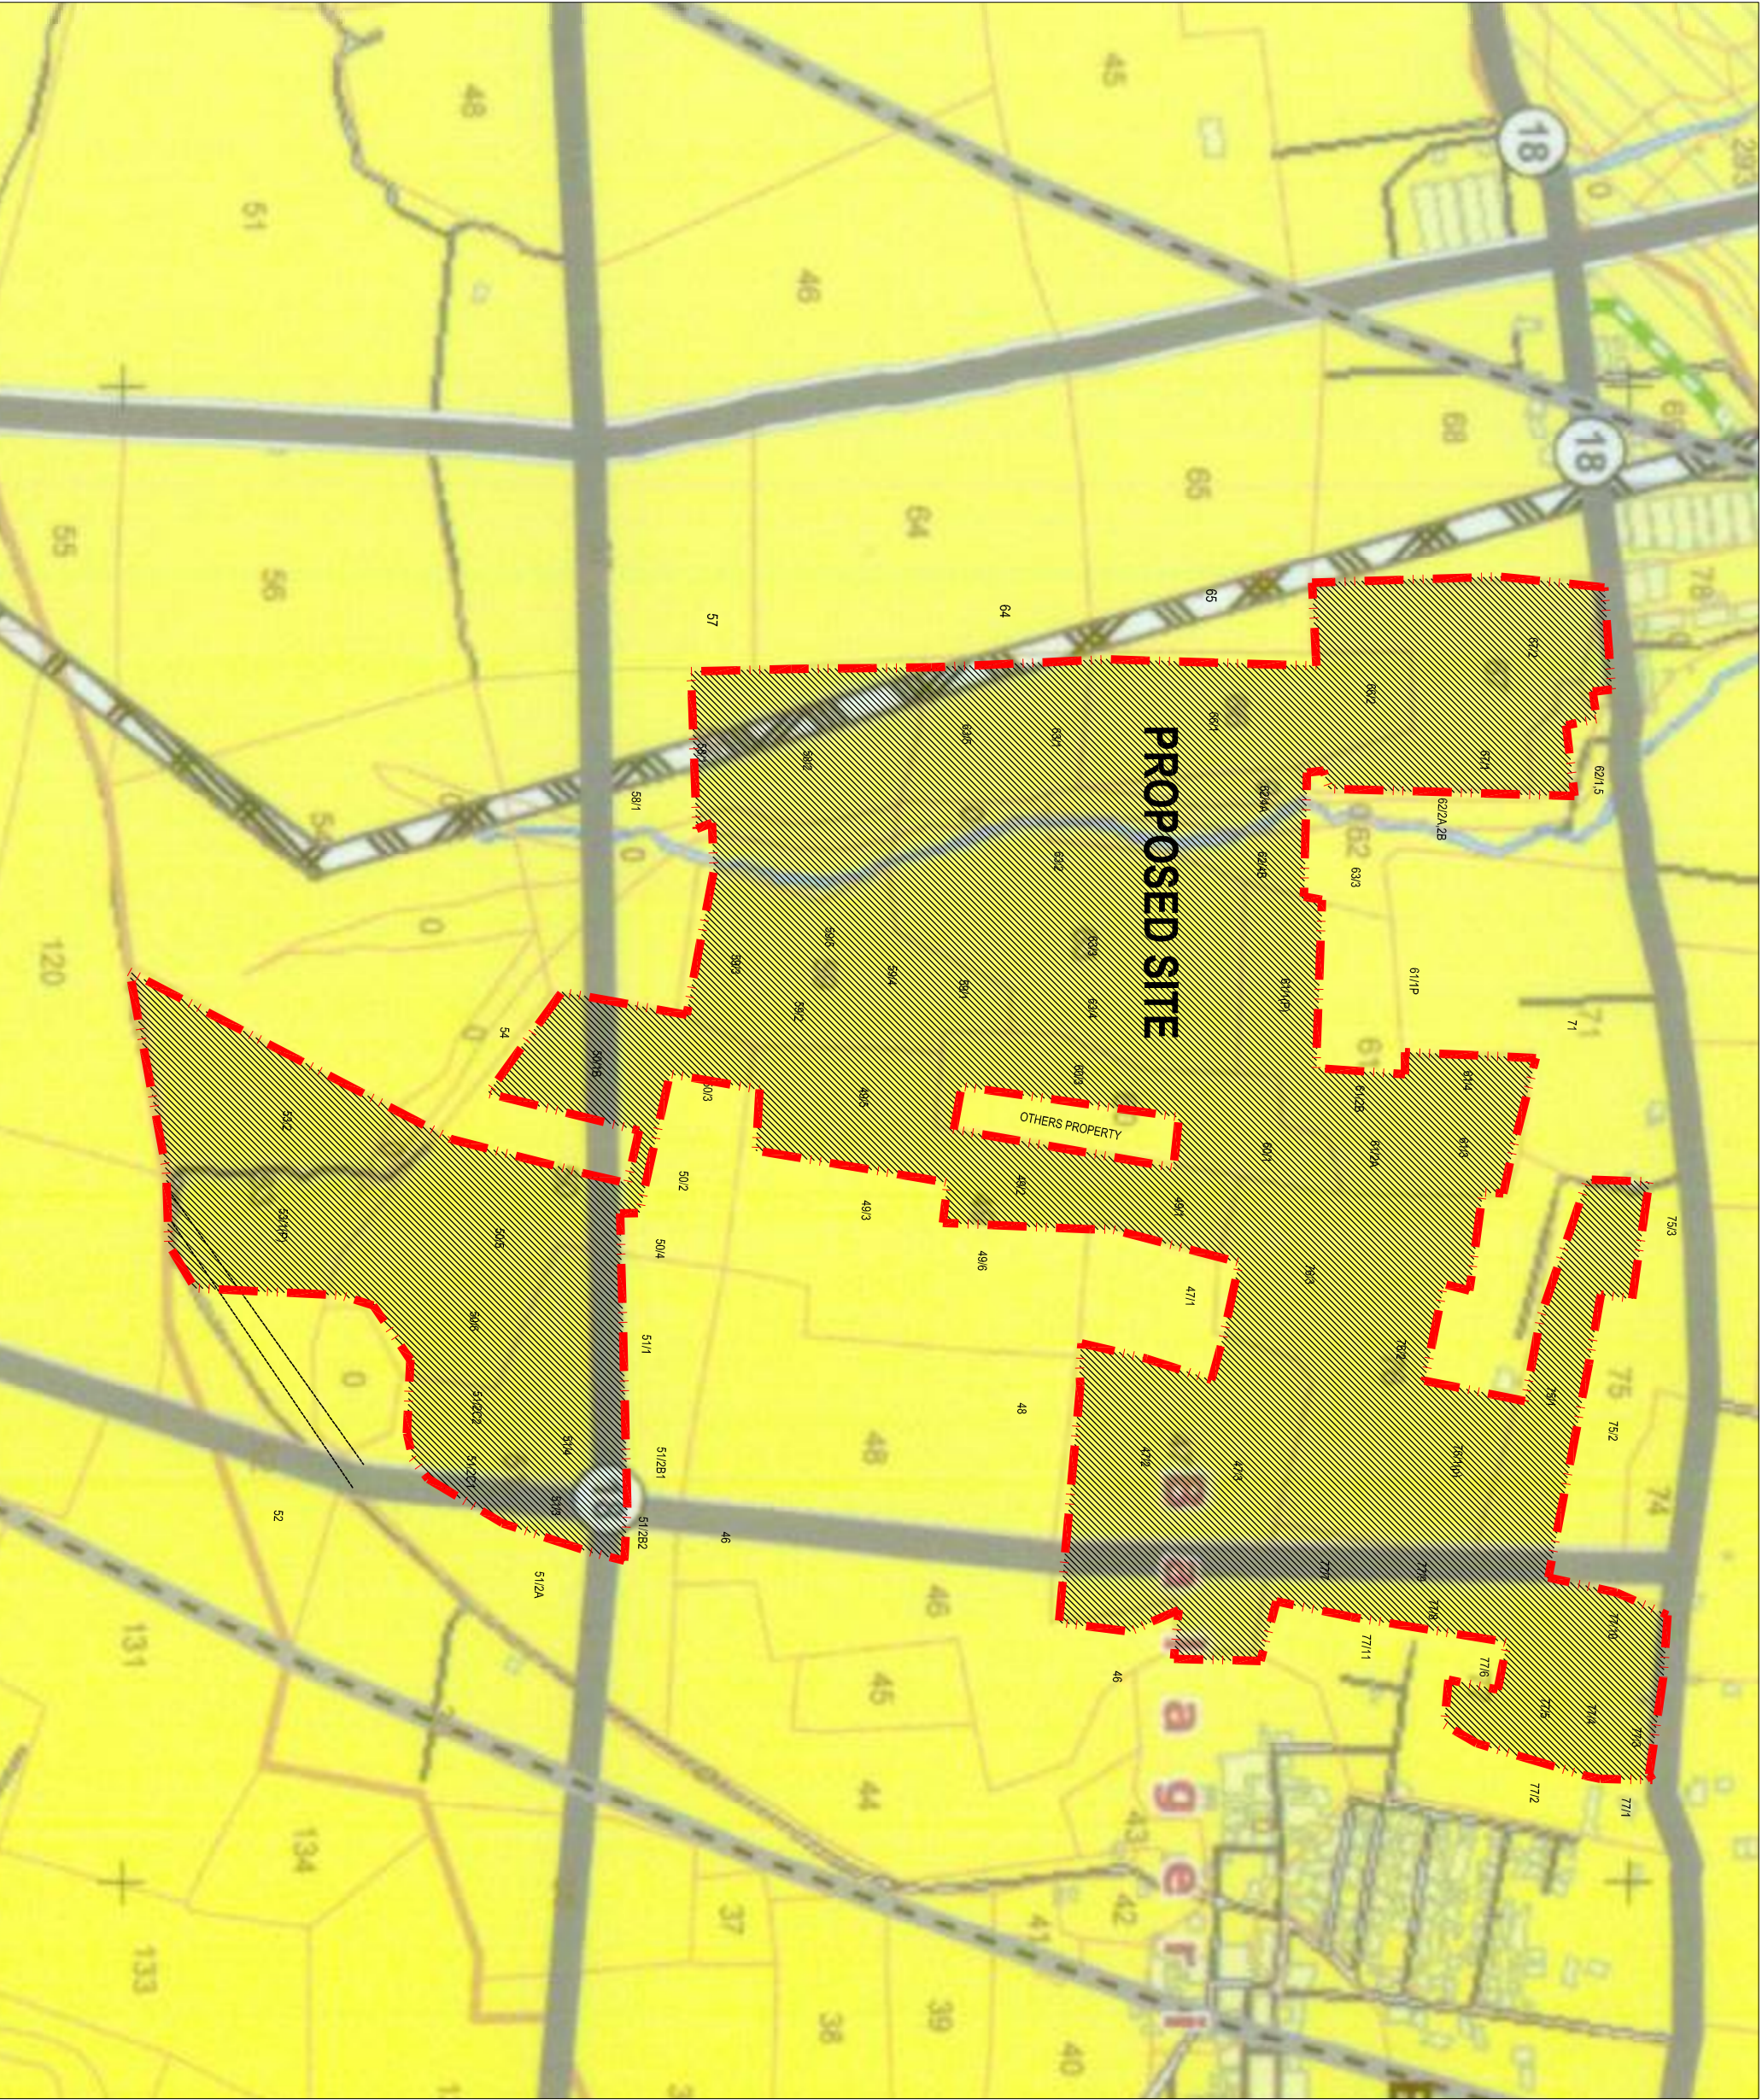

OWNERS SIGNATURE	
SIGN.....	
ARCHITECT'S SIGNATURE	
SIGN..... (ARUN KUMAR) BCC/BL - 3.6/1936/2009-2010	
ARCHITECTS	
SOBHAA ARCHITECTS SOBHAA DEVELOPERS LTD. SARAJAPUR CORPORATE OFFICE, SARAJAPUR-JAKKUR HALLI, OUTERRING ROAD BANGALORE-560032, INDIA TEL : 43320000 E-mail: architects@sobha.com	NORTH NTS SCALE N
JOB TITLE PROPOSED RESIDENTIAL DEVELOPMENT AT BALAGERE, VARTHUR HOBLI, BANGALORE EAST.	