


ONLY FOR THE DEMARCATION AND DEVELOPMENT PURPOSE

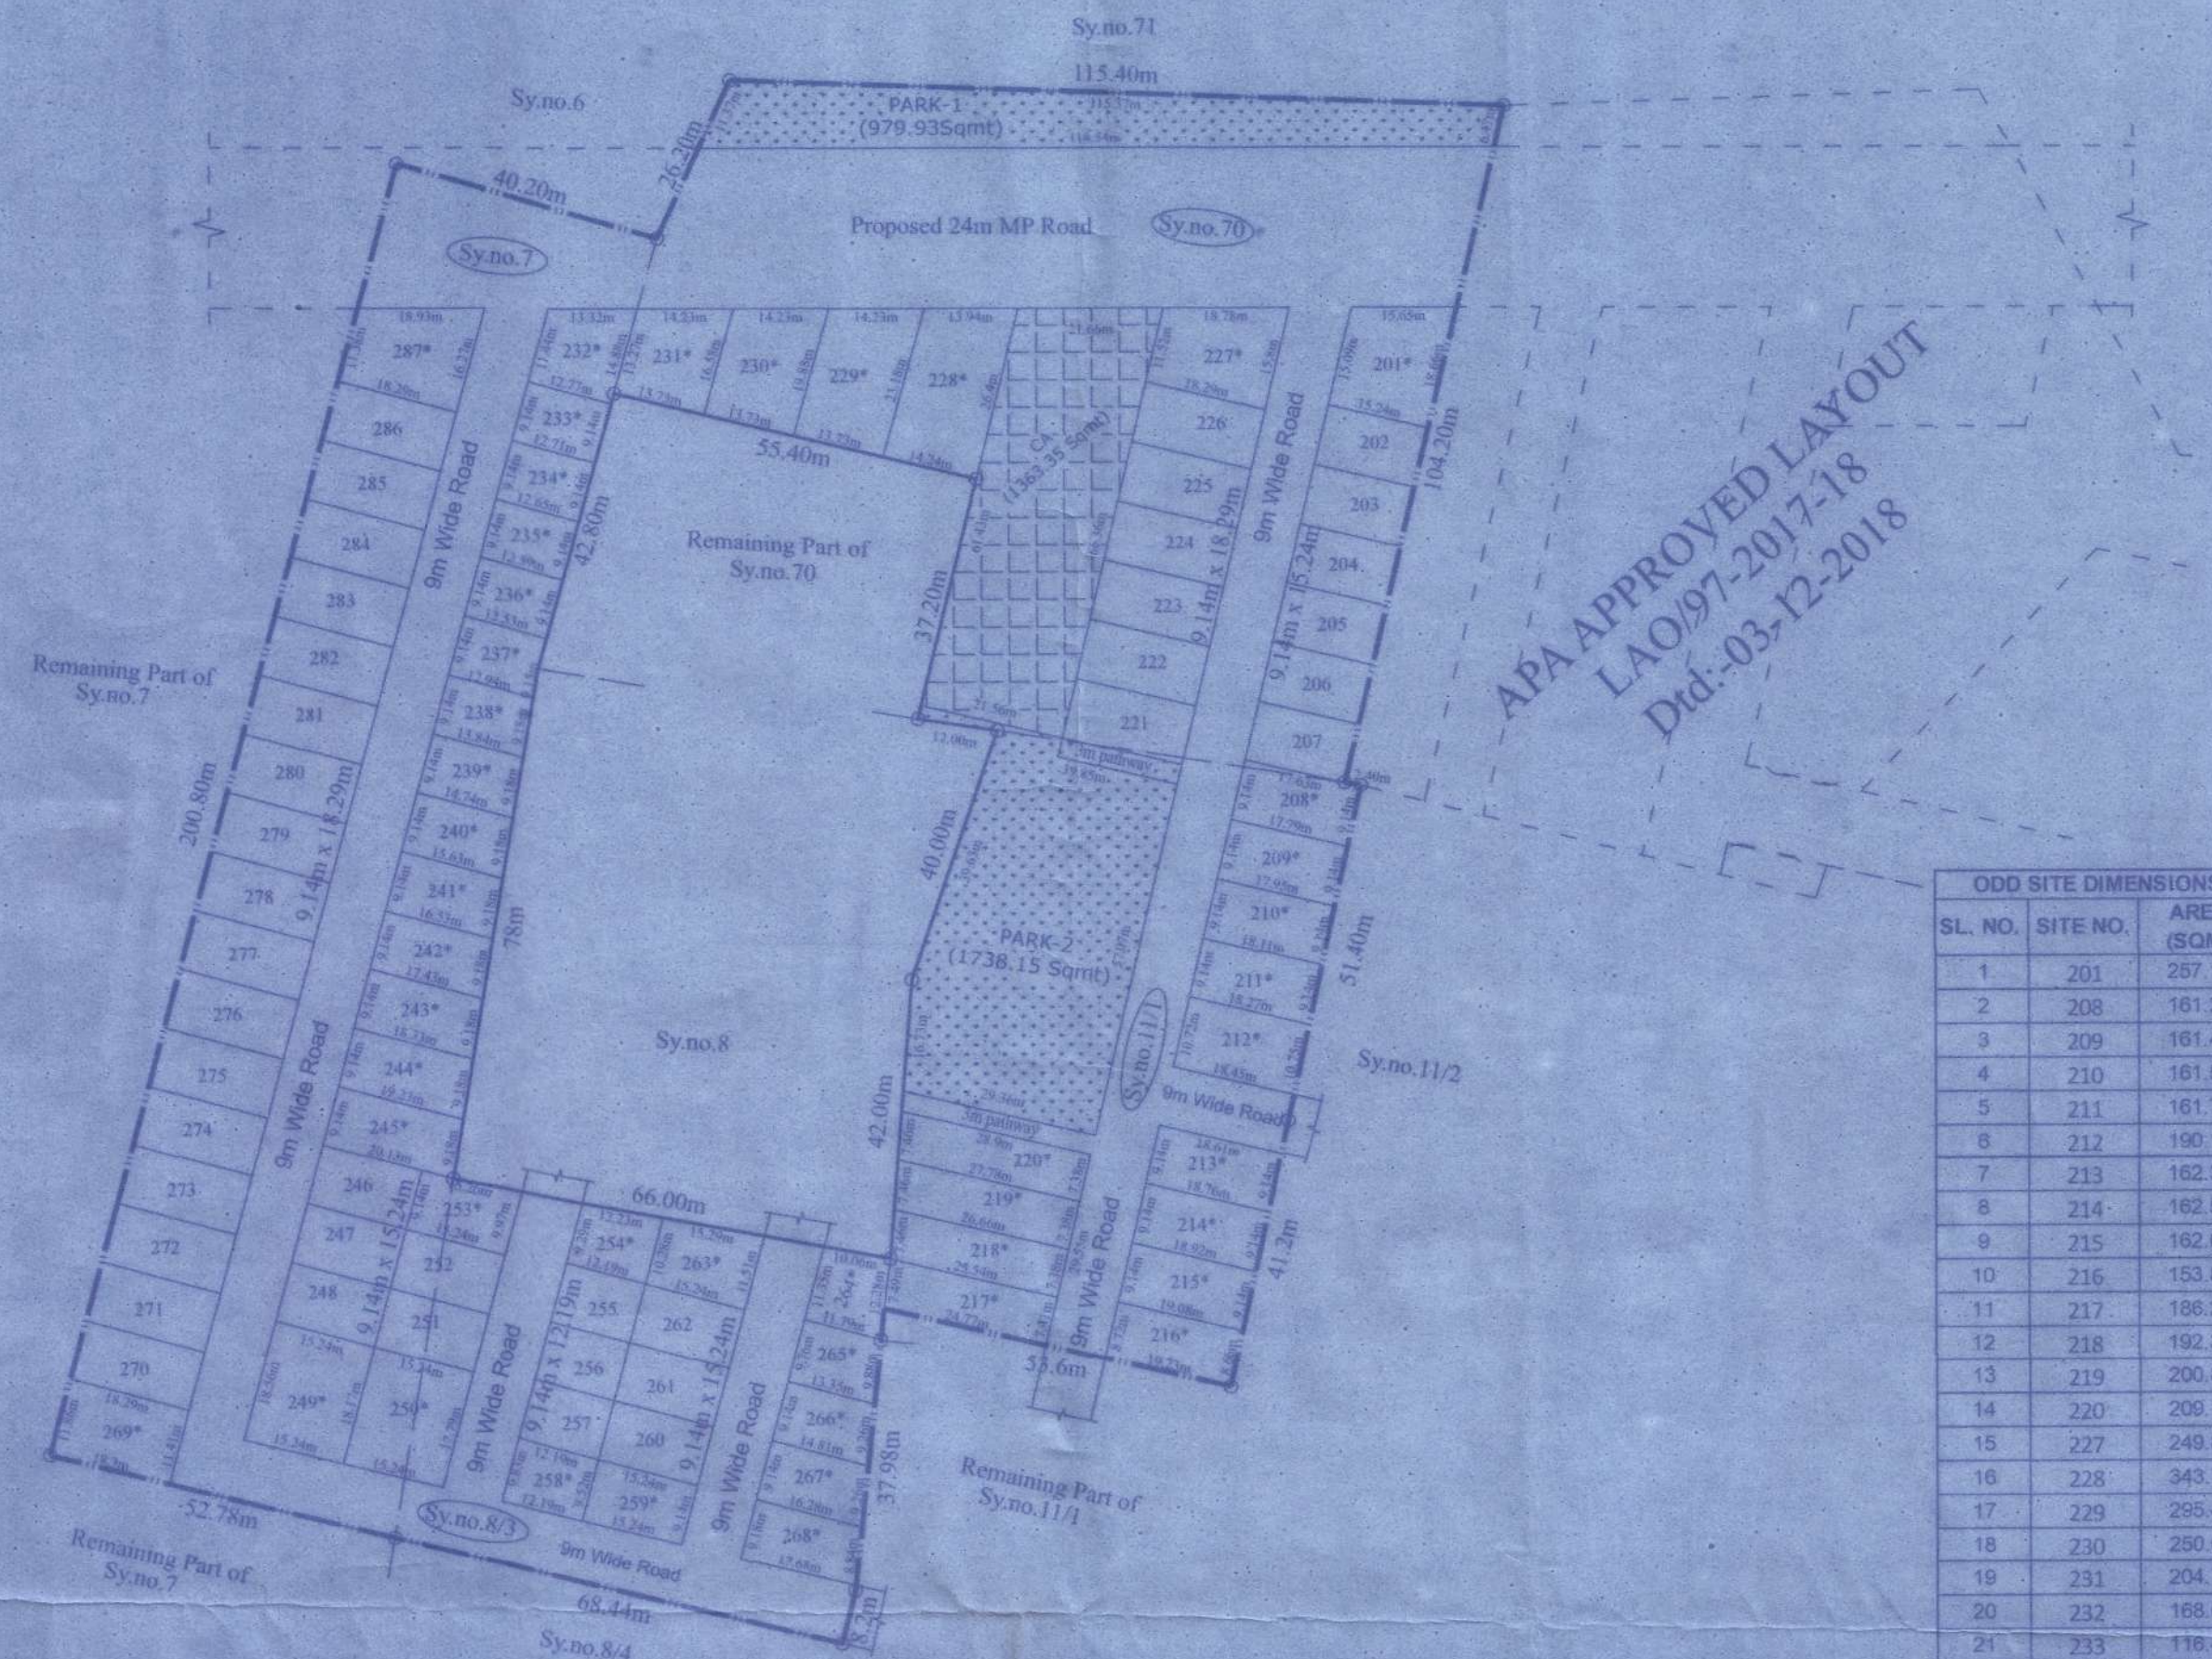

APA APPROVED LAYOUT
LAO/97-2017-18
Dtd.-03-12-2018

ODD SITE DIMENSIONS

SL. NO.	SITE NO.	AREA (SQM)
1	201	257.18
2	208	161.24
3	209	161.41
4	210	161.59
5	211	161.77
6	212	190.17
7	213	162.33
8	214	162.50
9	215	162.88
10	216	153.89
11	217	186.26
12	218	192.30
13	219	200.89
14	220	209.17
15	227	249.84
16	228	343.74
17	229	295.40
18	230	250.08
19	231	204.76
20	232	168.62
21	233	116.42
22	234	115.87
23	235	115.32
24	236	114.76
25	237	115.27
26	238	122.36
27	239	130.58
28	240	138.79
29	241	147.01
30	242	155.23
31	243	163.44
32	244	171.66
33	245	179.87
34	249	279.87
35	250	274.03
36	253	143.61
37	254	119.26
38	258	117.96
39	259	142.22
40	263	185.96
41	264	128.10
42	265	122.64
43	266	128.71
44	267	142.08
45	268	152.20
46	269	212.80
47	287	252.83
TOTAL		8204.72

PARK DETAILS

SLNO	AREA SQM
PARK-1	979.93
PARK-2	1738.15
TOTAL	2,718.08



SCALE-1:1000(1CM:10M)



KEY PLAN

AREA STATEMENT

SL.NO.	VILLAGE	SY NO	AREA IN			CONVERSION- ORDER NUMBER
			ACRE	GUNTAS	KIARAB GUNTAS	
1	CHIKKA DASARA HALLI	7	02	07.5	00	ALNIA/SBR/142/2009-10 Dtd.-18-04-2010 199/1905/1/1/2009/286/2009/286 199/1905/2009
2		8/3	00	38	00	NO-348272 Dtd.-24-06-2022
3		11/1	01	10	00	ALNIA/SBR/142/2009-10 Dtd.-18-04-2010 199/1905/1/1/2009/286/2009/286 199/1905/2009
4		70	01	23	00	ALNIA/SBR/144/2009-10 Dtd.-18-04-2010 199/1905/1/1/2009/344/2009/344 199/1905/2009
			00	15	00	ALNIA/SBR/142/2009-10 Dtd.-18-04-2010
			00	15	00	ALNIA/SBR/144/2009-10 Dtd.-18-04-2010
TOTAL			06	28.5	00	

LAND USE ANALYSIS

TOTAL AREA -- 06ACRES 28.5GUNTAS (27,164.14SQ.M)

SL.NO	DESCRIPTION	AREA IN SQMT	%
1	RESIDENTIAL	14,394.00	52.98
2	PARK	2,718.08	10.01
3	CA	1,363.35	5.02
4	ROAD	8,688.71	31.99
TOTAL		27,164.14	100.00

PLOT DETAILS

SL NO	PLOT SIZE	NO. OF SITE
1	9.14m x 12.19m	03
2	9.14m x 15.24m	14
3	9.14m x 18.29m	23
4	Odd site	47
TOTAL		87

TOTAL
DRAFT RESIDENTIAL LAYOUT PLAN IN
SY.NO. 7,8/3,11/1 & 70 OF
CHIKKA DASARA HALLI VILLAGE
SARJAPURA HOBLI, ANEKAL TALUK
OWNER

M/s.Saikam Dream Acres Pvt.Ltd.
Gpa & Jda Holder
Mr.Sivachaitanya Reddy Saikam

ENGINEER
SRIKANTH C.N
BCC/BI/3.6/E-4449/2019-20

SANCTIONING AUTHORITY

ಕರಡು ಸಕ್ಕೆ ಅನುಮೋದನೆ
(ವಿನ್ಯಾಸ ಅಧಿವೃದ್ಧಿಪಡಿಸಲು ಮಾತ್ರ)
ಧರ್ಮರ ದಿನಾಂಕ : 16/07/22 ರ 79 ನೇ ಸಭೆಯ
ಇಲ್ಲಿ ಸಂಖ್ಯೆ : 31.4 ರಲ್ಲಿ ಕೆಳಕಂಡ ವಿವರಗಳನ್ನು
ಗೂ ಪತ್ರ ಸಂಖ್ಯೆ : ಅನುಮೋದನೆ : 160/91/21/22
ಮಾಂಕ : 04.10.2022 ರಲ್ಲಿ ನಿಬಂಧಿಸಲಾಗಿದೆ.
ಕರಡು ಸಕ್ಕೆ ಅನುಮೋದಿಸಲಾಗಿದೆ.
ಆಯೋಜನೆ 4-2-23
ಸಹ-ನಿರ್ದೇಶಕರು : ಗ್ರಾಮಾಂತರ ಯೋಜನೆ
ಗ್ರಾಮಾಂತರ ಯೋಜನೆ ಮತ್ತು ನಿರ್ದೇಶಕರು
ಅನುಮೋದನೆ ಮಾಡಿದರು, ಅನುಮೋದನೆ

ಸಗರ ಮತ್ತು ಗ್ರಾಮಾಂತರ ಯೋಜನೆ
ಸಹಾಯಕ ನಿರ್ದೇಶಕರು
ಅನುಮೋದನೆ ಮಾಡಿದರು
ಸಗರ ಮತ್ತು ಗ್ರಾಮಾಂತರ ಯೋಜನೆ
ಸಹಾಯಕ ನಿರ್ದೇಶಕರು
ಅನುಮೋದನೆ ಮಾಡಿದರು
ಅನುಮೋದನೆ ಮಾಡಿದರು