

The Right Life (Tower 7,8,9)


08-01-2025 Marketing Brochure



01

Marketing Brochure


MASTER PLAN - Tower - 7, 8 & 9

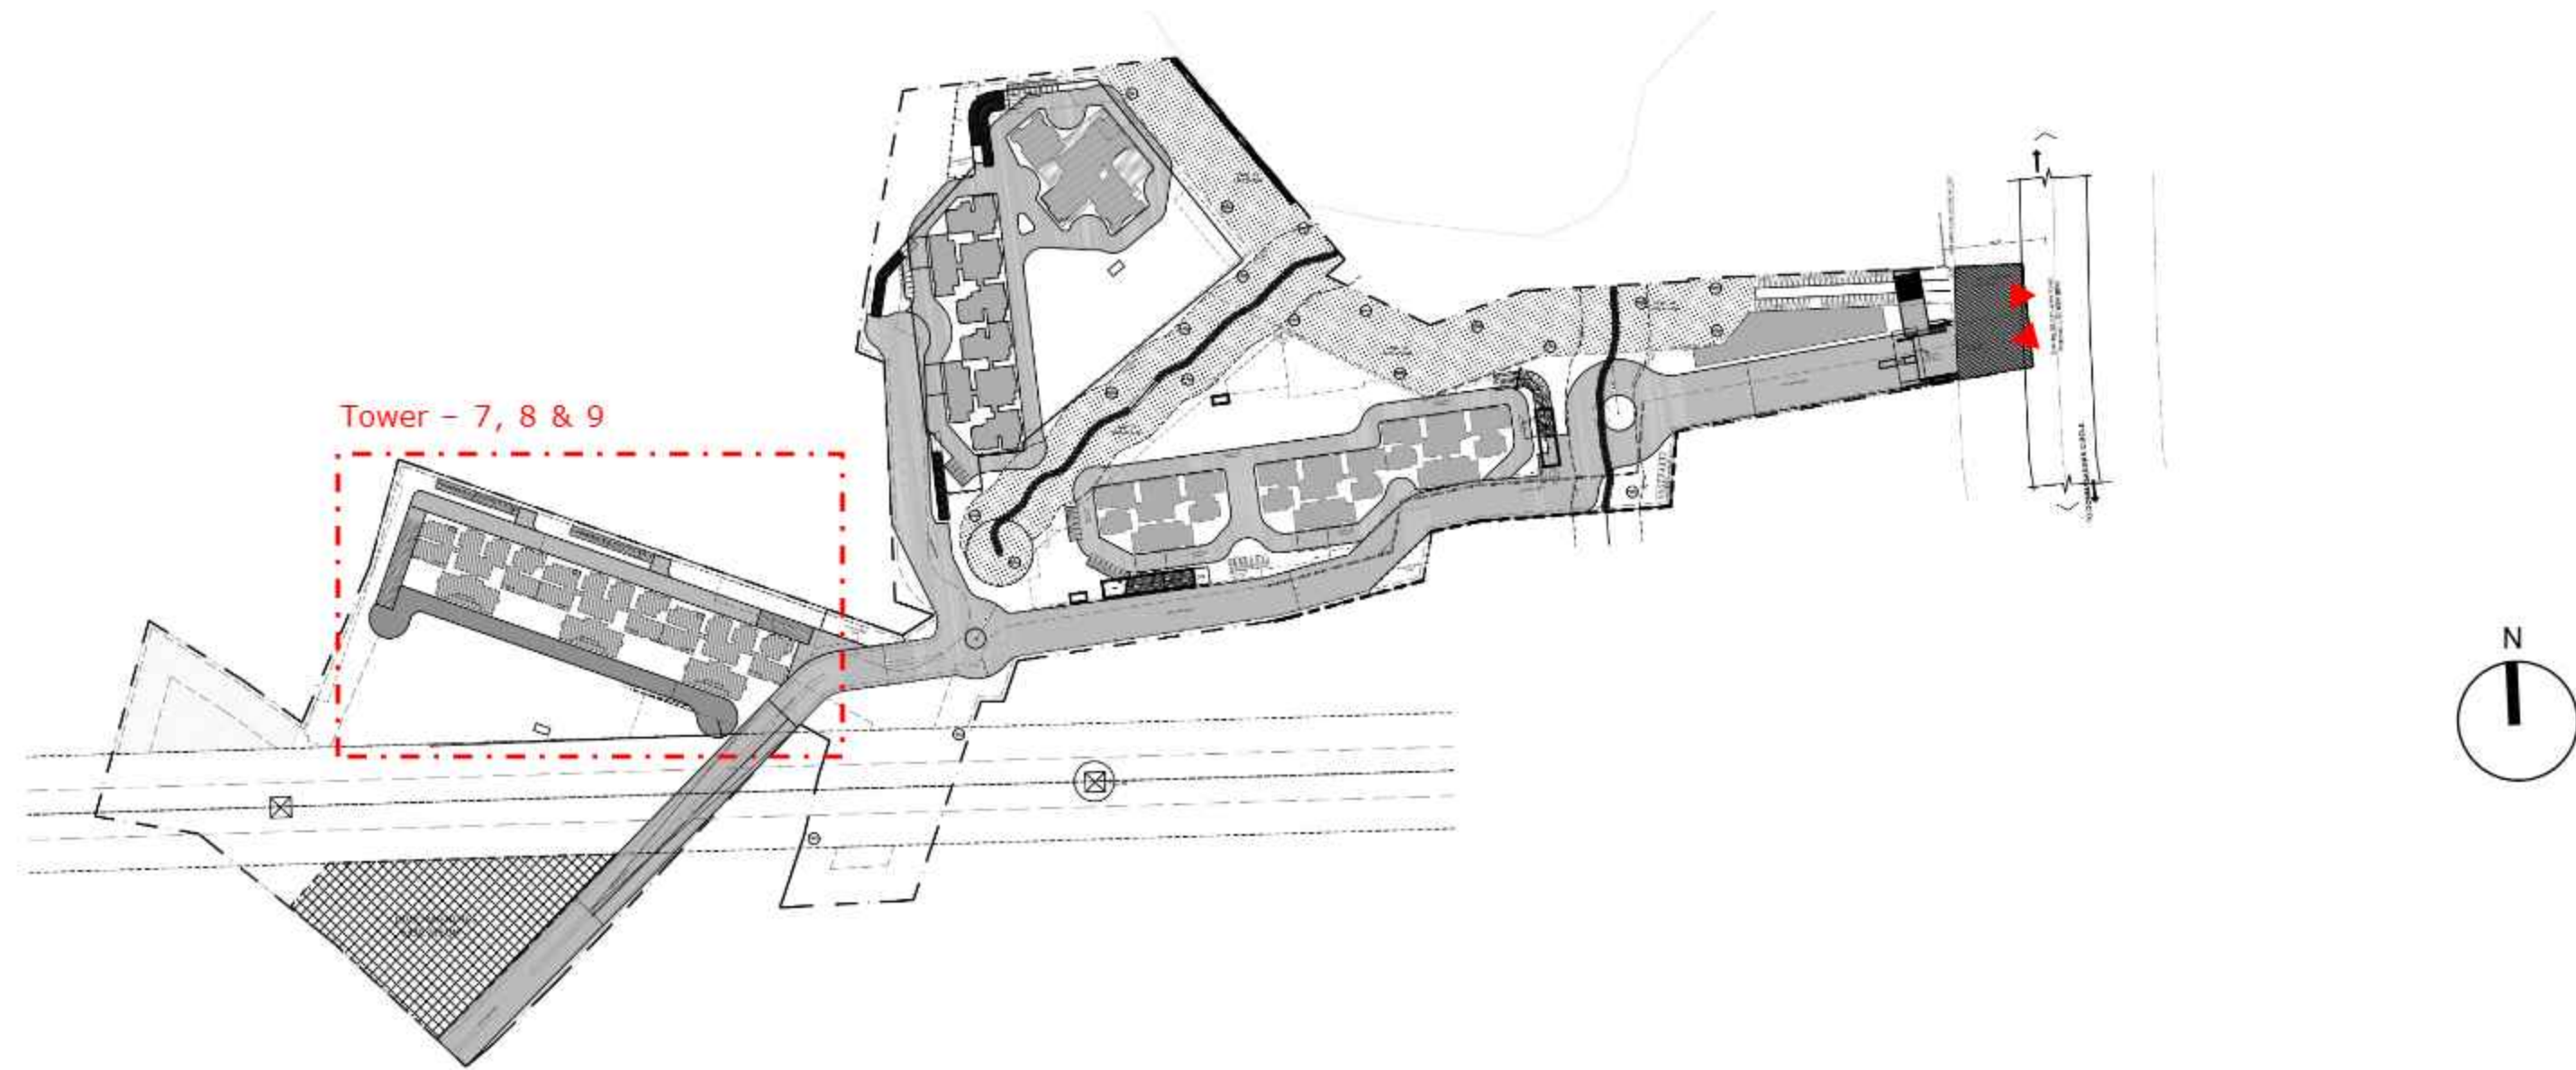

FIRST FLOOR PLAN - Tower – 7, 8 & 9




Site key plan :

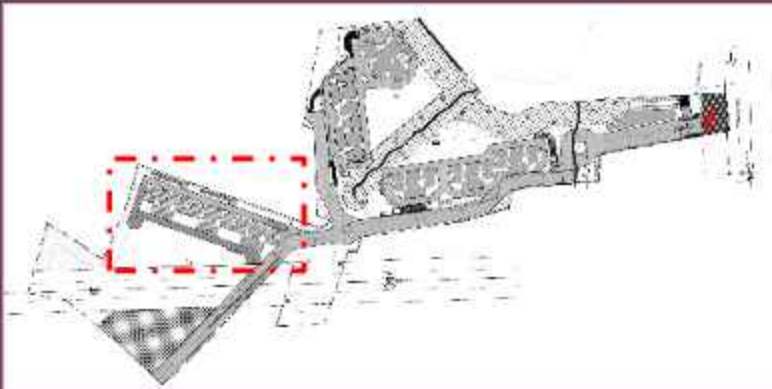


SECOND FLOOR PLAN - Tower – 7, 8 & 9




Site key plan :

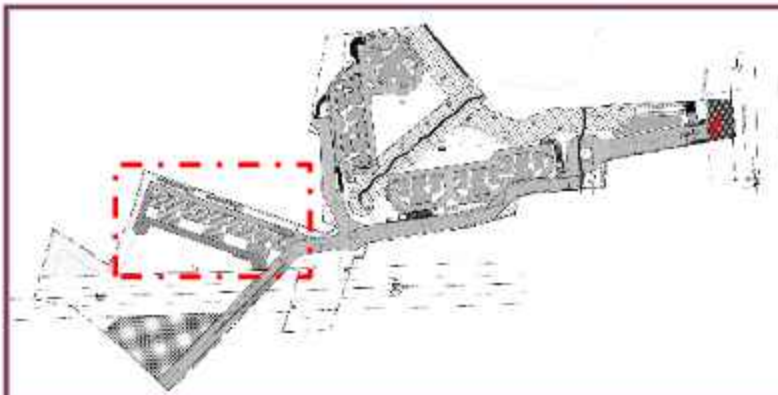

THIRD FLOOR PLAN - Tower – 7, 8 & 9

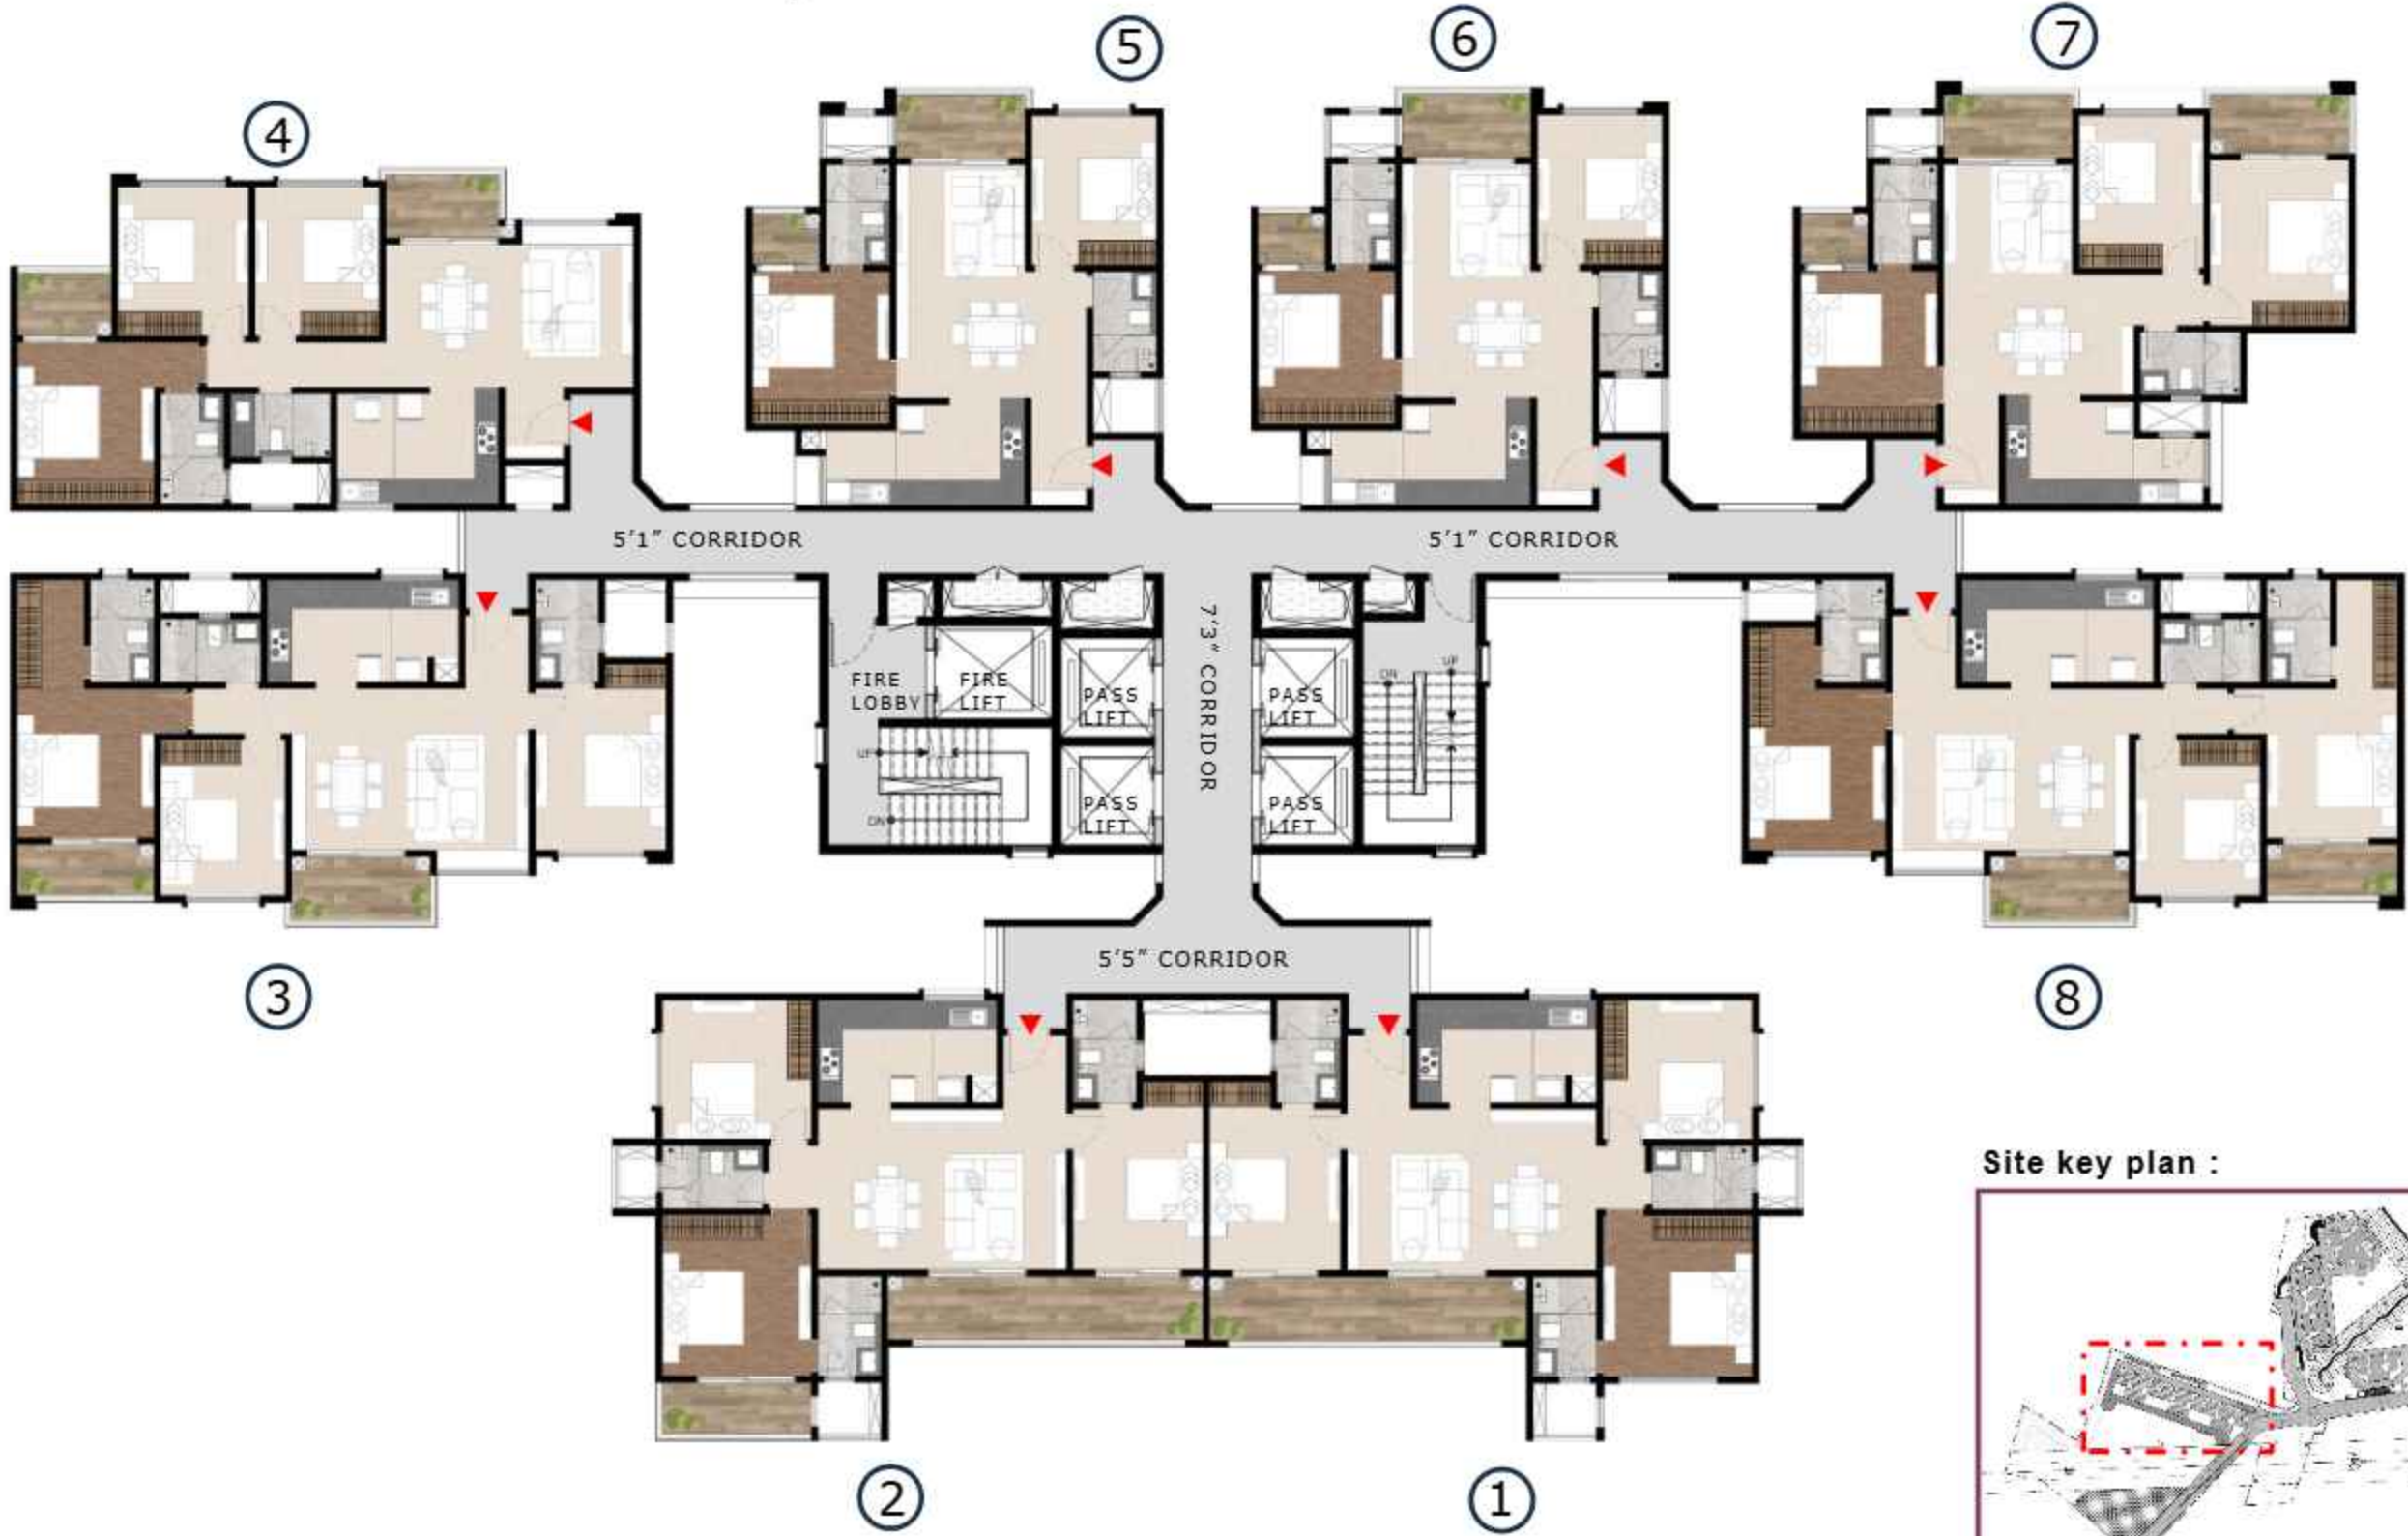

Site key plan :

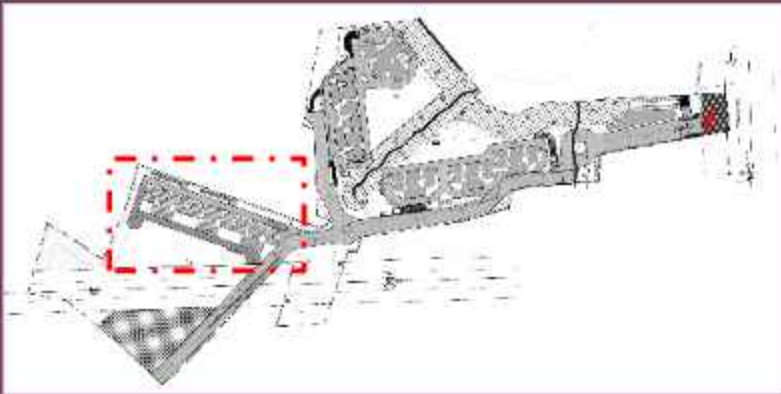

TYPICAL FLOOR PLAN TYPE - 01 (4,8,12,16,20,24,28&32) Tower - 7, 8 & 9




TYPICAL FLOOR PLAN TYPE - 02 (5,9,13,17,21,25,33) Tower - 7, 8 & 9



TYPICAL FLOOR PLAN TYPE - 03 (6,10,14,18,22,26,30,34) Tower - 7, 8 & 9



Site key plan :

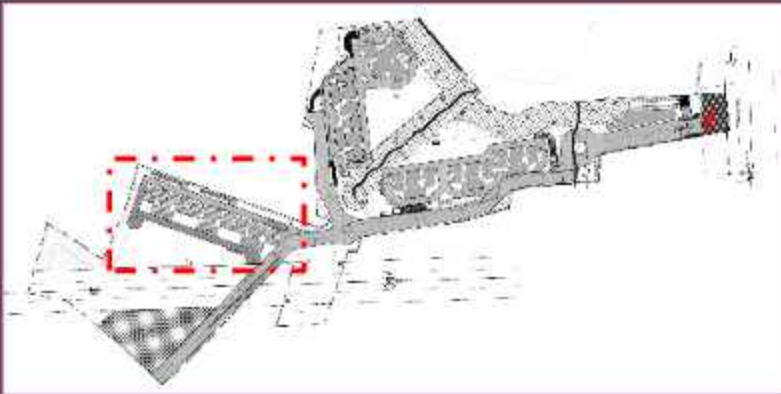

TYPICAL FLOOR PLAN TYPE - 04 (7,11,15,23,27,31,35) Tower - 7, 8 & 9




19TH FLOOR PLAN - Tower - 7, 8 & 9



29TH FLOOR PLAN - Tower - 7, 8 & 9



Site key plan :

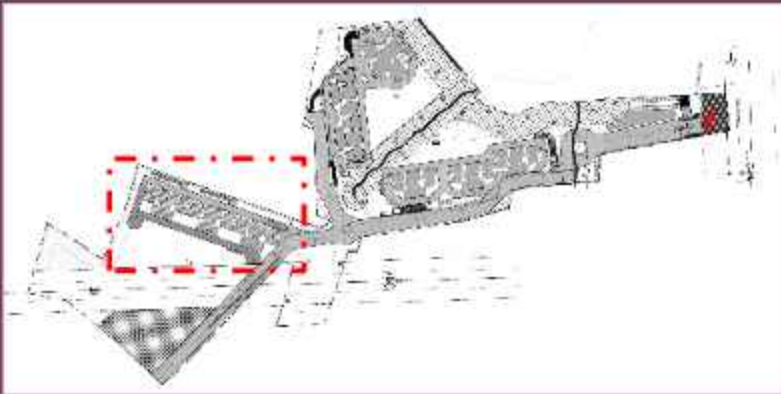

TOWER 7, 8 & 9 - UNIT PLAN

TYPE – 2BHK (TYPE-01)

Tower key plan:



Facing	North facing
Built up Area	1042.39 SQFT
RERA Carpet Area	847.45 SQFT
Balcony Area	122.71 SQFT
SBUA	1381 SQFT
Flat no	201

- NOTES:
- DO NOT SCALE THIS DRAWING
 - ALL DIMENSIONS INDICATED ARE EXCLUDING FINISHES/PLASTERING
 - COLUMN/SHEAR WALLS ARE SUBJECT TO MINOR CHANGES AS PER STRUCTURAL DESIGN.
 - FURNITURE SHOWN ARE CONCEPTUAL IN NATURE
 - THERE MAY BE MINOR CHANGES BASED ON MEP COORDINATION
 - UNIT CONVERSION 1 FEET = 0.3048M



TOWER 7, 8 & 9 - UNIT PLAN

TYPE – 3BHK + 3T (TYPE-07)

Tower key plan:



Facing	North facing
Built up Area	1275.75 SQFT
RERA Carpet Area	1049.27 SQFT
Balcony Area	138.21 SQFT
SBUA	1690 SQFT
Flat no	301,401,701,801,1101,1201,1501,1601, 1901,2001,2301,2401,2701,2801,3101, 3201,3501

NOTES:

- DO NOT SCALE THIS DRAWING
- ALL DIMENSIONS INDICATED ARE EXCLUDING FINISHES/PLASTERING
- COLUMN/SHEAR WALLS ARE SUBJECT TO MINOR CHANGES AS PER STRUCTURAL DESIGN.
- FURNITURE SHOWN ARE CONCEPTUAL IN NATURE
- THERE MAY BE MINOR CHANGES BASED ON MEP COORDINATION
- UNIT CONVERSION 1 FEET = 0.3048M



TOWER 7, 8 & 9 - UNIT PLAN

TYPE – 3BHK + 3T (TYPE-03)

Tower key plan:



Facing	North facing
Built up Area	1257.77 SQFT
RERA Carpet Area	1049.27 SQFT
Balcony Area	122.82 SQFT
SBUA	1667 SQFT
Flat no	501,601,901,1001,1301,1401,1701, 1801,2101,2201,2501,2601,2901,3001, 3301,3401

NOTES:

- DO NOT SCALE THIS DRAWING
- ALL DIMENSIONS INDICATED ARE EXCLUDING FINISHES/PLASTERING
- COLUMN/SHEAR WALLS ARE SUBJECT TO MINOR CHANGES AS PER STRUCTURAL DESIGN.
- FURNITURE SHOWN ARE CONCEPTUAL IN NATURE
- THERE MAY BE MINOR CHANGES BASED ON MEP COORDINATION
- UNIT CONVERSION 1 FEET = 0.3048M



TOWER 7, 8 & 9 - UNIT PLAN

TYPE – 3BHK + 3T (TYPE-04)

Tower key plan:



Facing	North facing
Built up Area	1333.55 SQFT
RERA Carpet Area	1053.37 SQFT
Balcony Area	196.01 SQFT
SBUA	1767 SQFT
Flat no	302

- NOTES:
- 1 DO NOT SCALE THIS DRAWING
 - 2 ALL DIMENSIONS INDICATED ARE EXCLUDING FINISHES/PLASTERING
 - 3 COLUMN/SHEAR WALLS ARE SUBJECT TO MINOR CHANGES AS PER STRUCTURAL DESIGN.
 - 4 FURNITURE SHOWN ARE CONCEPTUAL IN NATURE
 - 5 THERE MAY BE MINOR CHANGES BASED ON MEP COORDINATION
 - 6 UNIT CONVERSION 1 FEET = 0.3048M



TOWER 7, 8 & 9 - UNIT PLAN

TYPE – 3BHK + 3T (TYPE-08)

Tower key plan:



Facing	North facing
Built up Area	1275.75 SQFT
RERA Carpet Area	1049.27 SQFT
Balcony Area	138.21 SQFT
SBUA	1690 SQFT
Flat no	502,602,902,1002,1302,1402,1702,1802,2102,2202,2502,2602,3002,3302,3402

- NOTES:
- 1 DO NOT SCALE THIS DRAWING
 - 2 ALL DIMENSIONS INDICATED ARE EXCLUDING FINISHES/PLASTERING
 - 3 COLUMN/SHEAR WALLS ARE SUBJECT TO MINOR CHANGES AS PER STRUCTURAL DESIGN.
 - 4 FURNITURE SHOWN ARE CONCEPTUAL IN NATURE
 - 5 THERE MAY BE MINOR CHANGES BASED ON MEP COORDINATION
 - 6 UNIT CONVERSION 1 FEET = 0.3048M



TOWER 7, 8 & 9 - UNIT PLAN

TYPE – 3BHK + 3T (TYPE-11)



Tower key plan:



Facing	North facing
Built up Area	1257.67 SQFT
RERA Carpet Area	1049.71 SQFT
Balcony Area	122.60 SQFT
SBUA	1666 SQFT
Flat no	402,702,802,1102,1202,1502,1602,2002,2302,2402,2702,2802,3102,3202,3502

- NOTES:
- 1 DO NOT SCALE THIS DRAWING
 - 2 ALL DIMENSIONS INDICATED ARE EXCLUDING FINISHES/PLASTERING
 - 3 COLUMN/SHEAR WALLS ARE SUBJECT TO MINOR CHANGES AS PER STRUCTURAL DESIGN.
 - 4 FURNITURE SHOWN ARE CONCEPTUAL IN NATURE
 - 5 THERE MAY BE MINOR CHANGES BASED ON MEP COORDINATION
 - 6 UNIT CONVERSION 1 FEET = 0.3048M



TOWER 7, 8 & 9 - UNIT PLAN

TYPE – 3BHK + 3T (TYPE-01)

Tower key plan:



Facing	North facing
Built up Area	1392.86 SQFT
RERA Carpet Area	1083.50 SQFT
Balcony Area	216.89 SQFT
SBUA	1846 SQFT
Flat no	103,203

- NOTES:
- DO NOT SCALE THIS DRAWING
 - ALL DIMENSIONS INDICATED ARE EXCLUDING FINISHES/PLASTERING
 - COLUMN/SHEAR WALLS ARE SUBJECT TO MINOR CHANGES AS PER STRUCTURAL DESIGN.
 - FURNITURE SHOWN ARE CONCEPTUAL IN NATURE
 - THERE MAY BE MINOR CHANGES BASED ON MEP COORDINATION
 - UNIT CONVERSION 1 FEET = 0.3048M



TOWER 7, 8 & 9 - UNIT PLAN

TYPE – 3BHK + 3T (TYPE-05)

Tower key plan:



Facing	North facing
Built up Area	1298.35 SQFT
RERA Carpet Area	1091.36 SQFT
Balcony Area	111.73 SQFT
SBUA	1720 SQFT
Flat no	303,603,703,1003,1103,1403,1503,1803, 1903,2203,2303,2603,2703,3003,3103, 3403,3503

- NOTES:
- DO NOT SCALE THIS DRAWING
 - ALL DIMENSIONS INDICATED ARE EXCLUDING FINISHES/PLASTERING
 - COLUMN/SHEAR WALLS ARE SUBJECT TO MINOR CHANGES AS PER STRUCTURAL DESIGN.
 - FURNITURE SHOWN ARE CONCEPTUAL IN NATURE
 - THERE MAY BE MINOR CHANGES BASED ON MEP COORDINATION
 - UNIT CONVERSION 1 FEET = 0.3048M



TOWER 7, 8 & 9 - UNIT PLAN

TYPE – 3BHK + 3T (TYPE-09)



Tower key plan:



Facing	North facing
Built up Area	1278.76 SQFT
RERA Carpet Area	1079.95 SQFT
Balcony Area	107.32 SQFT
SBUA	1694 SQFT
Flat no	403,503,803,903,1203,1303,1603,1703,2003,2103,2403,2503,2803,2903,3203,3303

- NOTES:
- 1 DO NOT SCALE THIS DRAWING
 - 2 ALL DIMENSIONS INDICATED ARE EXCLUDING FINISHES/PLASTERING
 - 3 COLUMN/SHEAR WALLS ARE SUBJECT TO MINOR CHANGES AS PER STRUCTURAL DESIGN.
 - 4 FURNITURE SHOWN ARE CONCEPTUAL IN NATURE
 - 5 THERE MAY BE MINOR CHANGES BASED ON MEP COORDINATION
 - 6 UNIT CONVERSION 1 FEET = 0.3048M



TOWER 7, 8 & 9 - UNIT PLAN

TYPE – 3BHK + 2T (TYPE-01)

Tower key plan:



Facing	East facing
Built up Area	1161.65 SQFT
RERA Carpet Area	982.43 SQFT
Balcony Area	94.51 SQFT
SBUA	1539 SQFT
Flat no	104,204,304,404,504,604,704,804,904, 1004,1104,1204,1304,1404,1504,1604, 1704,1804,1904,2004,2104,2204,2304, 2404,2504,2604,2704,2804,2904,3004, 3104,3204,3304,3404,3504

NOTES:

- DO NOT SCALE THIS DRAWING
- ALL DIMENSIONS INDICATED ARE EXCLUDING FINISHES/PLASTERING
- COLUMN/SHEAR WALLS ARE SUBJECT TO MINOR CHANGES AS PER STRUCTURAL DESIGN.
- FURNITURE SHOWN ARE CONCEPTUAL IN NATURE
- THERE MAY BE MINOR CHANGES BASED ON MEP COORDINATION
- UNIT CONVERSION 1 FEET = 0.3048M



TOWER 7, 8 & 9 - UNIT PLAN



TYPE – 2BHK (TYPE-02)

Tower key plan:



Facing	East facing
Built up Area	942.39 SQFT
RERA Carpet Area	782.11 SQFT
Balcony Area	81.81 SQFT
SBUA	1249 SQFT
Flat no	105,205,305,405,505,605,705,805,905, 1005,1105,1205,1305,1405,1505,1605, 1705,1805,1905,2005,2105,2205,2305, 2405,2505,2605,2705,2805,2905,3005, 3105,3205,3305,3405,3505

- NOTES:
- DO NOT SCALE THIS DRAWING
 - ALL DIMENSIONS INDICATED ARE EXCLUDING FINISHES/PLASTERING
 - COLUMN/SHEAR WALLS ARE SUBJECT TO MINOR CHANGES AS PER STRUCTURAL DESIGN.
 - FURNITURE SHOWN ARE CONCEPTUAL IN NATURE
 - THERE MAY BE MINOR CHANGES BASED ON MEP COORDINATION
 - UNIT CONVERSION 1 FEET = 0.3048M



TOWER 7, 8 & 9 - UNIT PLAN



TYPE – 2BHK (TYPE-03)

Tower key plan:



Facing	East facing
Built up Area	942.39 SQFT
RERA Carpet Area	782.11 SQFT
Balcony Area	81.81 SQFT
SBUA	1249 SQFT
Flat no	106,206,306,406,506,606,706,806,906, 1006,1106,1206,1306,1406,1506,1606, 1706,1806,1906,2006,2106,2206,2306, 2406,2506,2606,2706,2806,2906,3006, 3106,3206,3306,3406,3506

- NOTES:
- 1 DO NOT SCALE THIS DRAWING
 - 2 ALL DIMENSIONS INDICATED ARE EXCLUDING FINISHES/PLASTERING
 - 3 COLUMN/SHEAR WALLS ARE SUBJECT TO MINOR CHANGES AS PER STRUCTURAL DESIGN.
 - 4 FURNITURE SHOWN ARE CONCEPTUAL IN NATURE
 - 5 THERE MAY BE MINOR CHANGES BASED ON MEP COORDINATION
 - 6 UNIT CONVERSION 1 FEET = 0.3048M



TOWER 7, 8 & 9 - UNIT PLAN

TYPE – 3BHK + 2T (TYPE-02)



Tower key plan:



Facing	West facing
Built up Area	1200.29 SQFT
RERA Carpet Area	969.62 SQFT
Balcony Area	141.33 SQFT
SBUA	1590 SQFT
Flat no	107,207,307,407,507,607,707,807,907, 1007,1107,1207,1307,1407,1507,1607, 1707,1807,1907,2007,2107,2207,2307, 2407,2507,2607,2707,2807,2907,3007, 3107,3207,,3307,3407,3507

NOTES:

- DO NOT SCALE THIS DRAWING
- ALL DIMENSIONS INDICATED ARE EXCLUDING FINISHES/PLASTERING
- COLUMN/SHEAR WALLS ARE SUBJECT TO MINOR CHANGES AS PER STRUCTURAL DESIGN.
- FURNITURE SHOWN ARE CONCEPTUAL IN NATURE
- THERE MAY BE MINOR CHANGES BASED ON MEP COORDINATION
- UNIT CONVERSION 1 FEET = 0.3048M



TOWER 7, 8 & 9 - UNIT PLAN

TYPE – 3BHK + 3T (TYPE-02)

Tower key plan:



Facing	North facing
Built up Area	1409.76 SQFT
RERA Carpet Area	1101.16 SQFT
Balcony Area	217.43 SQFT
SBUA	1868 SQFT
Flat no	108,208

NOTES:

- DO NOT SCALE THIS DRAWING
- ALL DIMENSIONS INDICATED ARE EXCLUDING FINISHES/PLASTERING
- COLUMN/SHEAR WALLS ARE SUBJECT TO MINOR CHANGES AS PER STRUCTURAL DESIGN.
- FURNITURE SHOWN ARE CONCEPTUAL IN NATURE
- THERE MAY BE MINOR CHANGES BASED ON MEP COORDINATION
- UNIT CONVERSION 1 FEET = 0.3048M



TOWER 7, 8 & 9 - UNIT PLAN

TYPE – 3BHK + 3T (TYPE-10)



Tower key plan:



Facing	North facing
Built up Area	1295.12 SQFT
RERA Carpet Area	1097.61 SQFT
Balcony Area	107.32 SQFT
SBUA	1716 SQFT
Flat no	408,508,808,908,1208,1308,1608,1708, 2008,2108,2408,2508,2808,2908,3208, 3308

NOTES:

- DO NOT SCALE THIS DRAWING
- ALL DIMENSIONS INDICATED ARE EXCLUDING FINISHES/PLASTERING
- COLUMN/SHEAR WALLS ARE SUBJECT TO MINOR CHANGES AS PER STRUCTURAL DESIGN.
- FURNITURE SHOWN ARE CONCEPTUAL IN NATURE
- THERE MAY BE MINOR CHANGES BASED ON MEP COORDINATION
- UNIT CONVERSION 1 FEET = 0.3048M



TOWER 7, 8 & 9 - UNIT PLAN

TYPE – 3BHK + 3T (TYPE-06)

Tower key plan:



Facing	North facing
Built up Area	1312.45 SQFT
RERA Carpet Area	1109.01 SQFT
Balcony Area	109.47 SQFT
SBUA	1739 SQFT
Flat no	308,608,708,1008,1108,1408,1508,1808, 1908,2208,2308,2608,2708,3008,3108, 3408,3508

NOTES:

- DO NOT SCALE THIS DRAWING
- ALL DIMENSIONS INDICATED ARE EXCLUDING FINISHES/PLASTERING
- COLUMN/SHEAR WALLS ARE SUBJECT TO MINOR CHANGES AS PER STRUCTURAL DESIGN.
- FURNITURE SHOWN ARE CONCEPTUAL IN NATURE
- THERE MAY BE MINOR CHANGES BASED ON MEP COORDINATION
- UNIT CONVERSION 1 FEET = 0.3048M



Way Forward....