


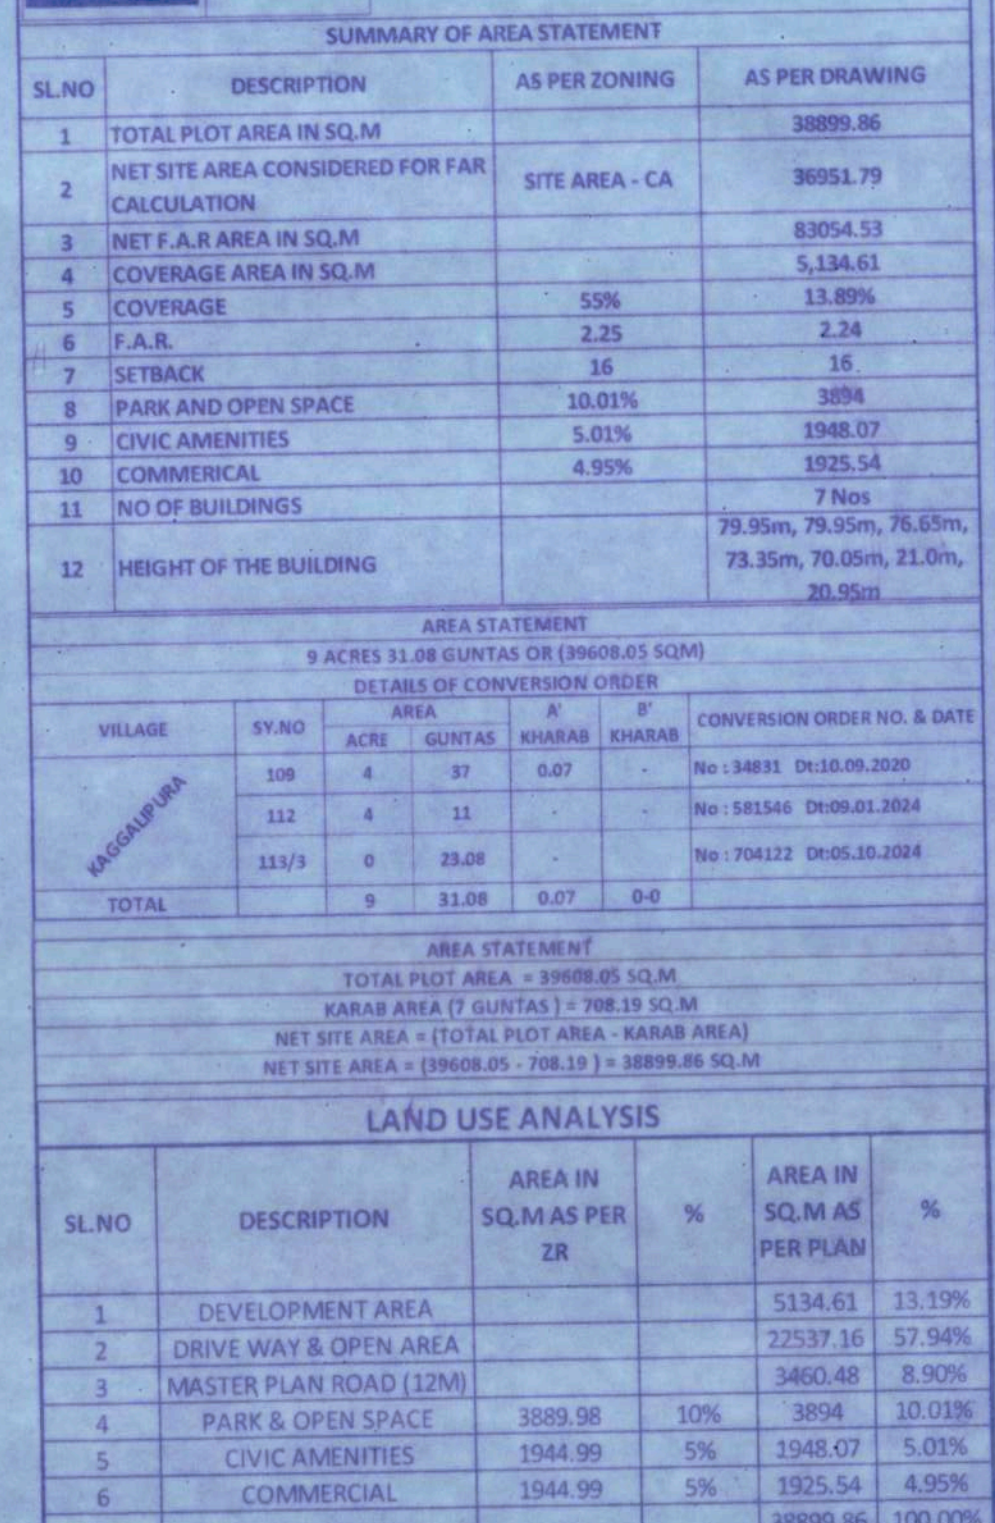

Handwritten: <i>Chp</i> Handwritten: <i>Handwritten text</i>	
NORTH 	SCALE 1:200	DRAWING NO. A.1.03	

BASEMENT-2

Architectural drawing of BASEMENT-2 showing a complex layout of parking spaces, driveways, and ramps. The drawing includes dimensions for various areas, such as 5.00m, 5.4m, 5.5m, 6.0m, 5.7m, 6.47m, 7.24m, and 6.0m driveways. It also shows ramps leading to other basements (Basement 1, 2, 3) and a two-wheeler parking area. The drawing is oriented with North at the top.

[illegible]

BASEMENT AREA STATEMENT										
BUILDING	FLOOR	GROSS AREA	DEDUCTIONS		FAR DEDUCTIONS				TOTAL NON FAR AREA	FAR AREA
			OTS/ CUTOUTS	DUCTS	BUILTUP AREA	PARKING & SERVICES	LIFTS	STAIRCASE HEADROOM		
		A	B		C	D	E	F	G	H
					A - B				D + E + F = G	(C - G) = H
	BASEMENT-1	10373.28			10373.28	9959.50	62.77		10022.27	331.0
	BASEMENT-2	11698.75			11698.75	11284.97	62.77		11347.74	331.0
	BASEMENT-3	11698.75			11698.75	11284.97	62.77		11347.74	331.0
GRAND TOTAL		33770.78			33770.78		188.32		32717.76	1033.0