


ONLY FOR THE DEMARICATION AND DEVELOPMENT PURPOSE

Park Details		
Park 1	2905.35	
Park 2	224.06	
TOTAL	3129.41	
Park 3	288.16	
Park 4	77.09	
Total	365.25	
GRAND TOTAL	3494.66	

ODD Plots		
Sl.no	Plot No	Area in SQM
1	1	217.3
2	8	191.33
3	12	265.52
4	22	112.64
5	32	159.12
6	33	127.38
7	45	148.65
8	56	182.99
9	57	153.9
10	69	204.47
11	82	202.33
12	94	211.14
13	95	117.56
14	96	116.78
15	97	128.61
16	98	138.37
17	99	175.49
18	100	180.07
19	101	168.96
20	102	154.4
21	103	178.13
22	104	200.01
Total		3735.15

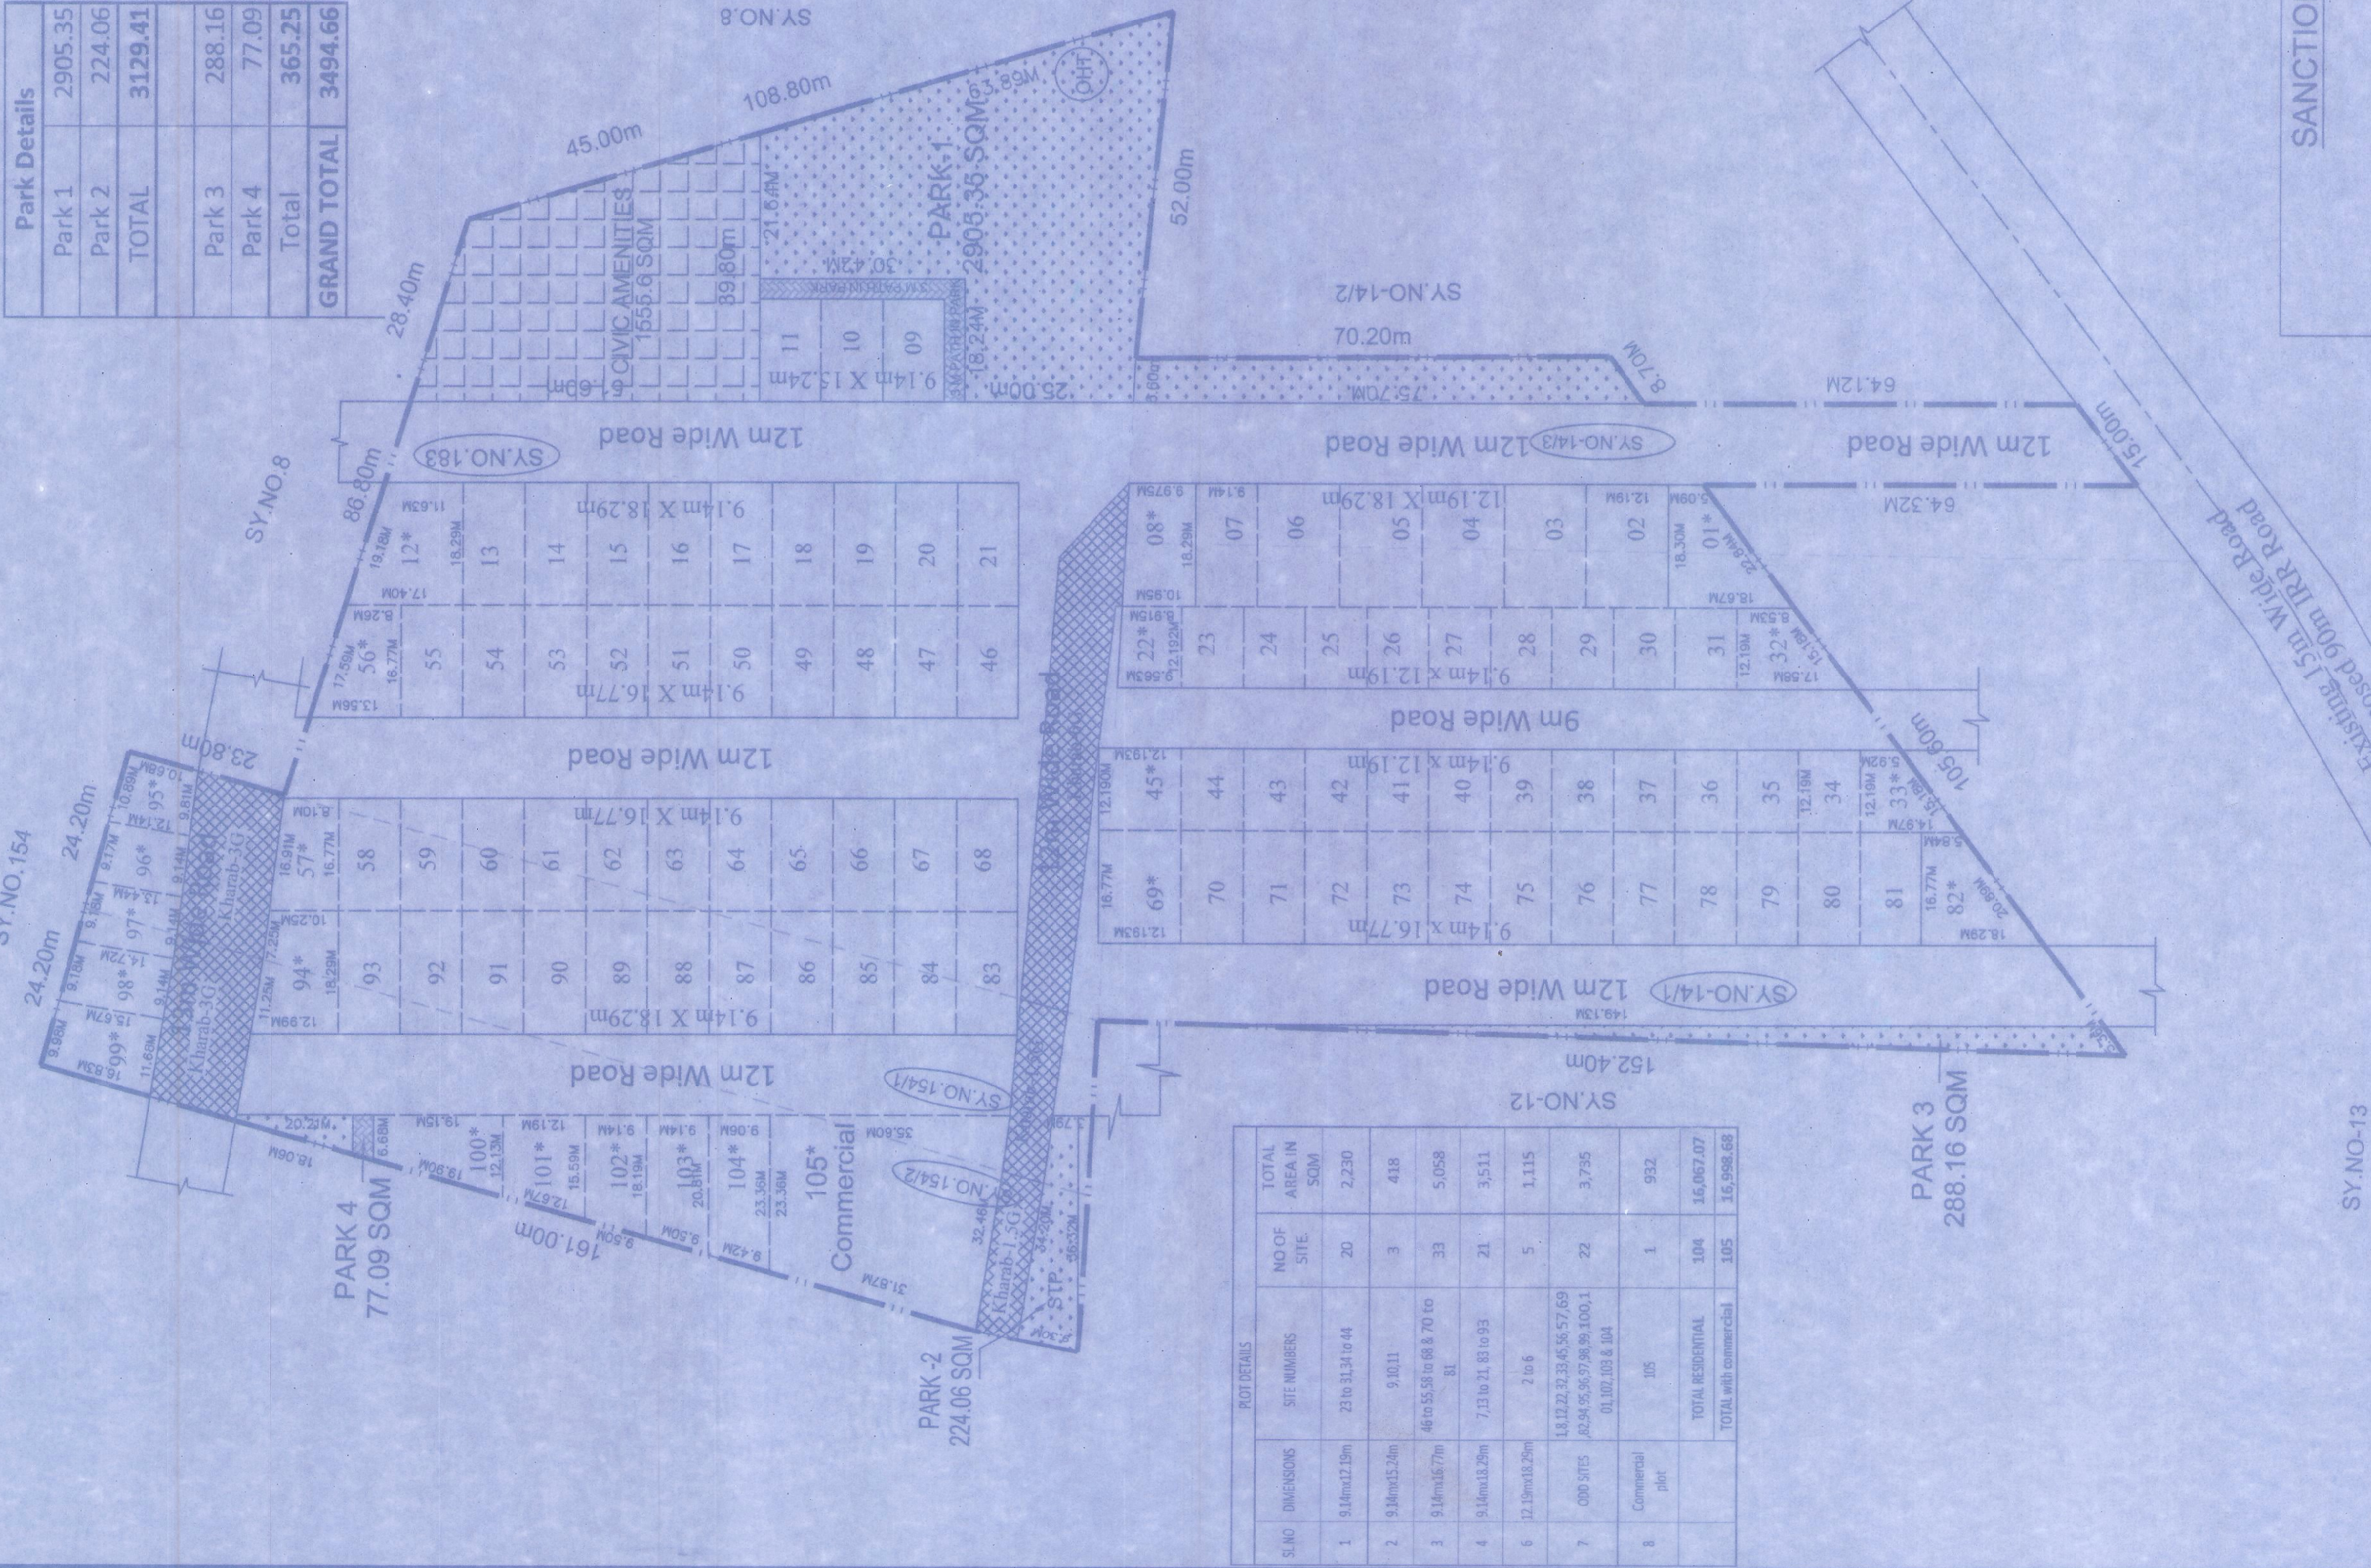

PLOT DETAILS			
SL.NO	DIMENSIONS	SITE NUMBERS	TOTAL AREA IN SQM


PLOT DETAILS		
SL NO	PLOT SIZE	NO. OF SITE
1	9.14m X 12.19m	20
2	9.14m X 12.19m	03
3	9.14m X 16.77m	33
4	9.14m X 18.29m	21
5	12.14m X 18.29m	05
6	Commercial	01
7	ODD SITES *	22*
TOTAL		105


ನಿರ್ದೇಶನ ಪ್ರದೇಶ ಯೋಜನಾ ಪ್ರಾಧಿಕಾರ,
ಬೆಂಗಳೂರು.



SCALE: 1:750

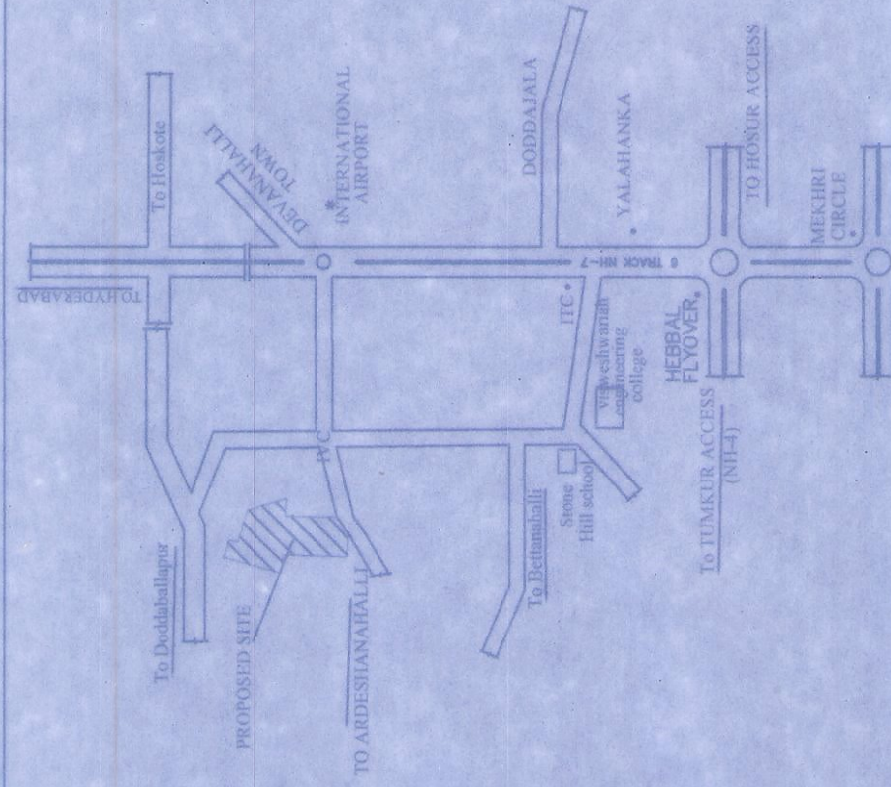

KEYPLAN

NTS

LEGENDS

LAYOUT BOUNDARY

REVENUE BOUNDARY

AREA STATEMENT

SI.No	Sy.No	Village Name	Area in Acre	Area in Guntas	Conversion Order Number
1	14/1	KAMENAHALLI	02	6.74	00
2	14/3		00	31.76	00
3	154/1		00	32.5	04.5
4	154/2	THINDLU	00	32.5	04.5
5	183		03	04	06
TOTAL			07	27.5	15

LAND USE ANALYSIS
NET SITE AREA:-07ACRES 27.5 GUNTAS
(31109.93 Sqm)

SL.NO	DESCRIPTION	AREA IN SQMT	%
1	RESIDENTIAL	16067.07	51.65
2	COMMERCIAL	931.61	3.00
3	PARKS	3494.66	11.23
4	CA	1555.60	5.00
5	ROADS	9060.99	29.12
TOTAL AREA		31109.93	100.00

TITLE:

DRAFT RESIDENTIAL LAYOUT PLAN
IN SY.NO.14/3 & 14/1 OF
KAMENAHALLI VILLAGE & SY.NO.154/1,
154/2 & 183 OF THINDLU VILLAGE
KUNDANA HOBLI, DEVANAHALLI TALUK.

SANCTIONING AUTHORITY

OWNER

INDIA BUILD REALTY PVT LTD &
MYTHREYI ADDRESS LLP

ENGINEER:

Dr. VIJAYKUMAR S. HEKARAL
Reg. No.: BCCL/BL-3.6/E-0280/21-22
Mob: 9945078799