





GOOGLE MAP

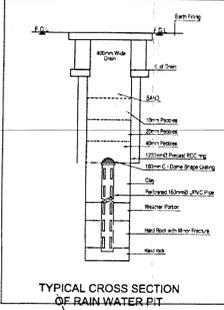

TYPICAL CROSS SECTION OF RAIN WATER PIT

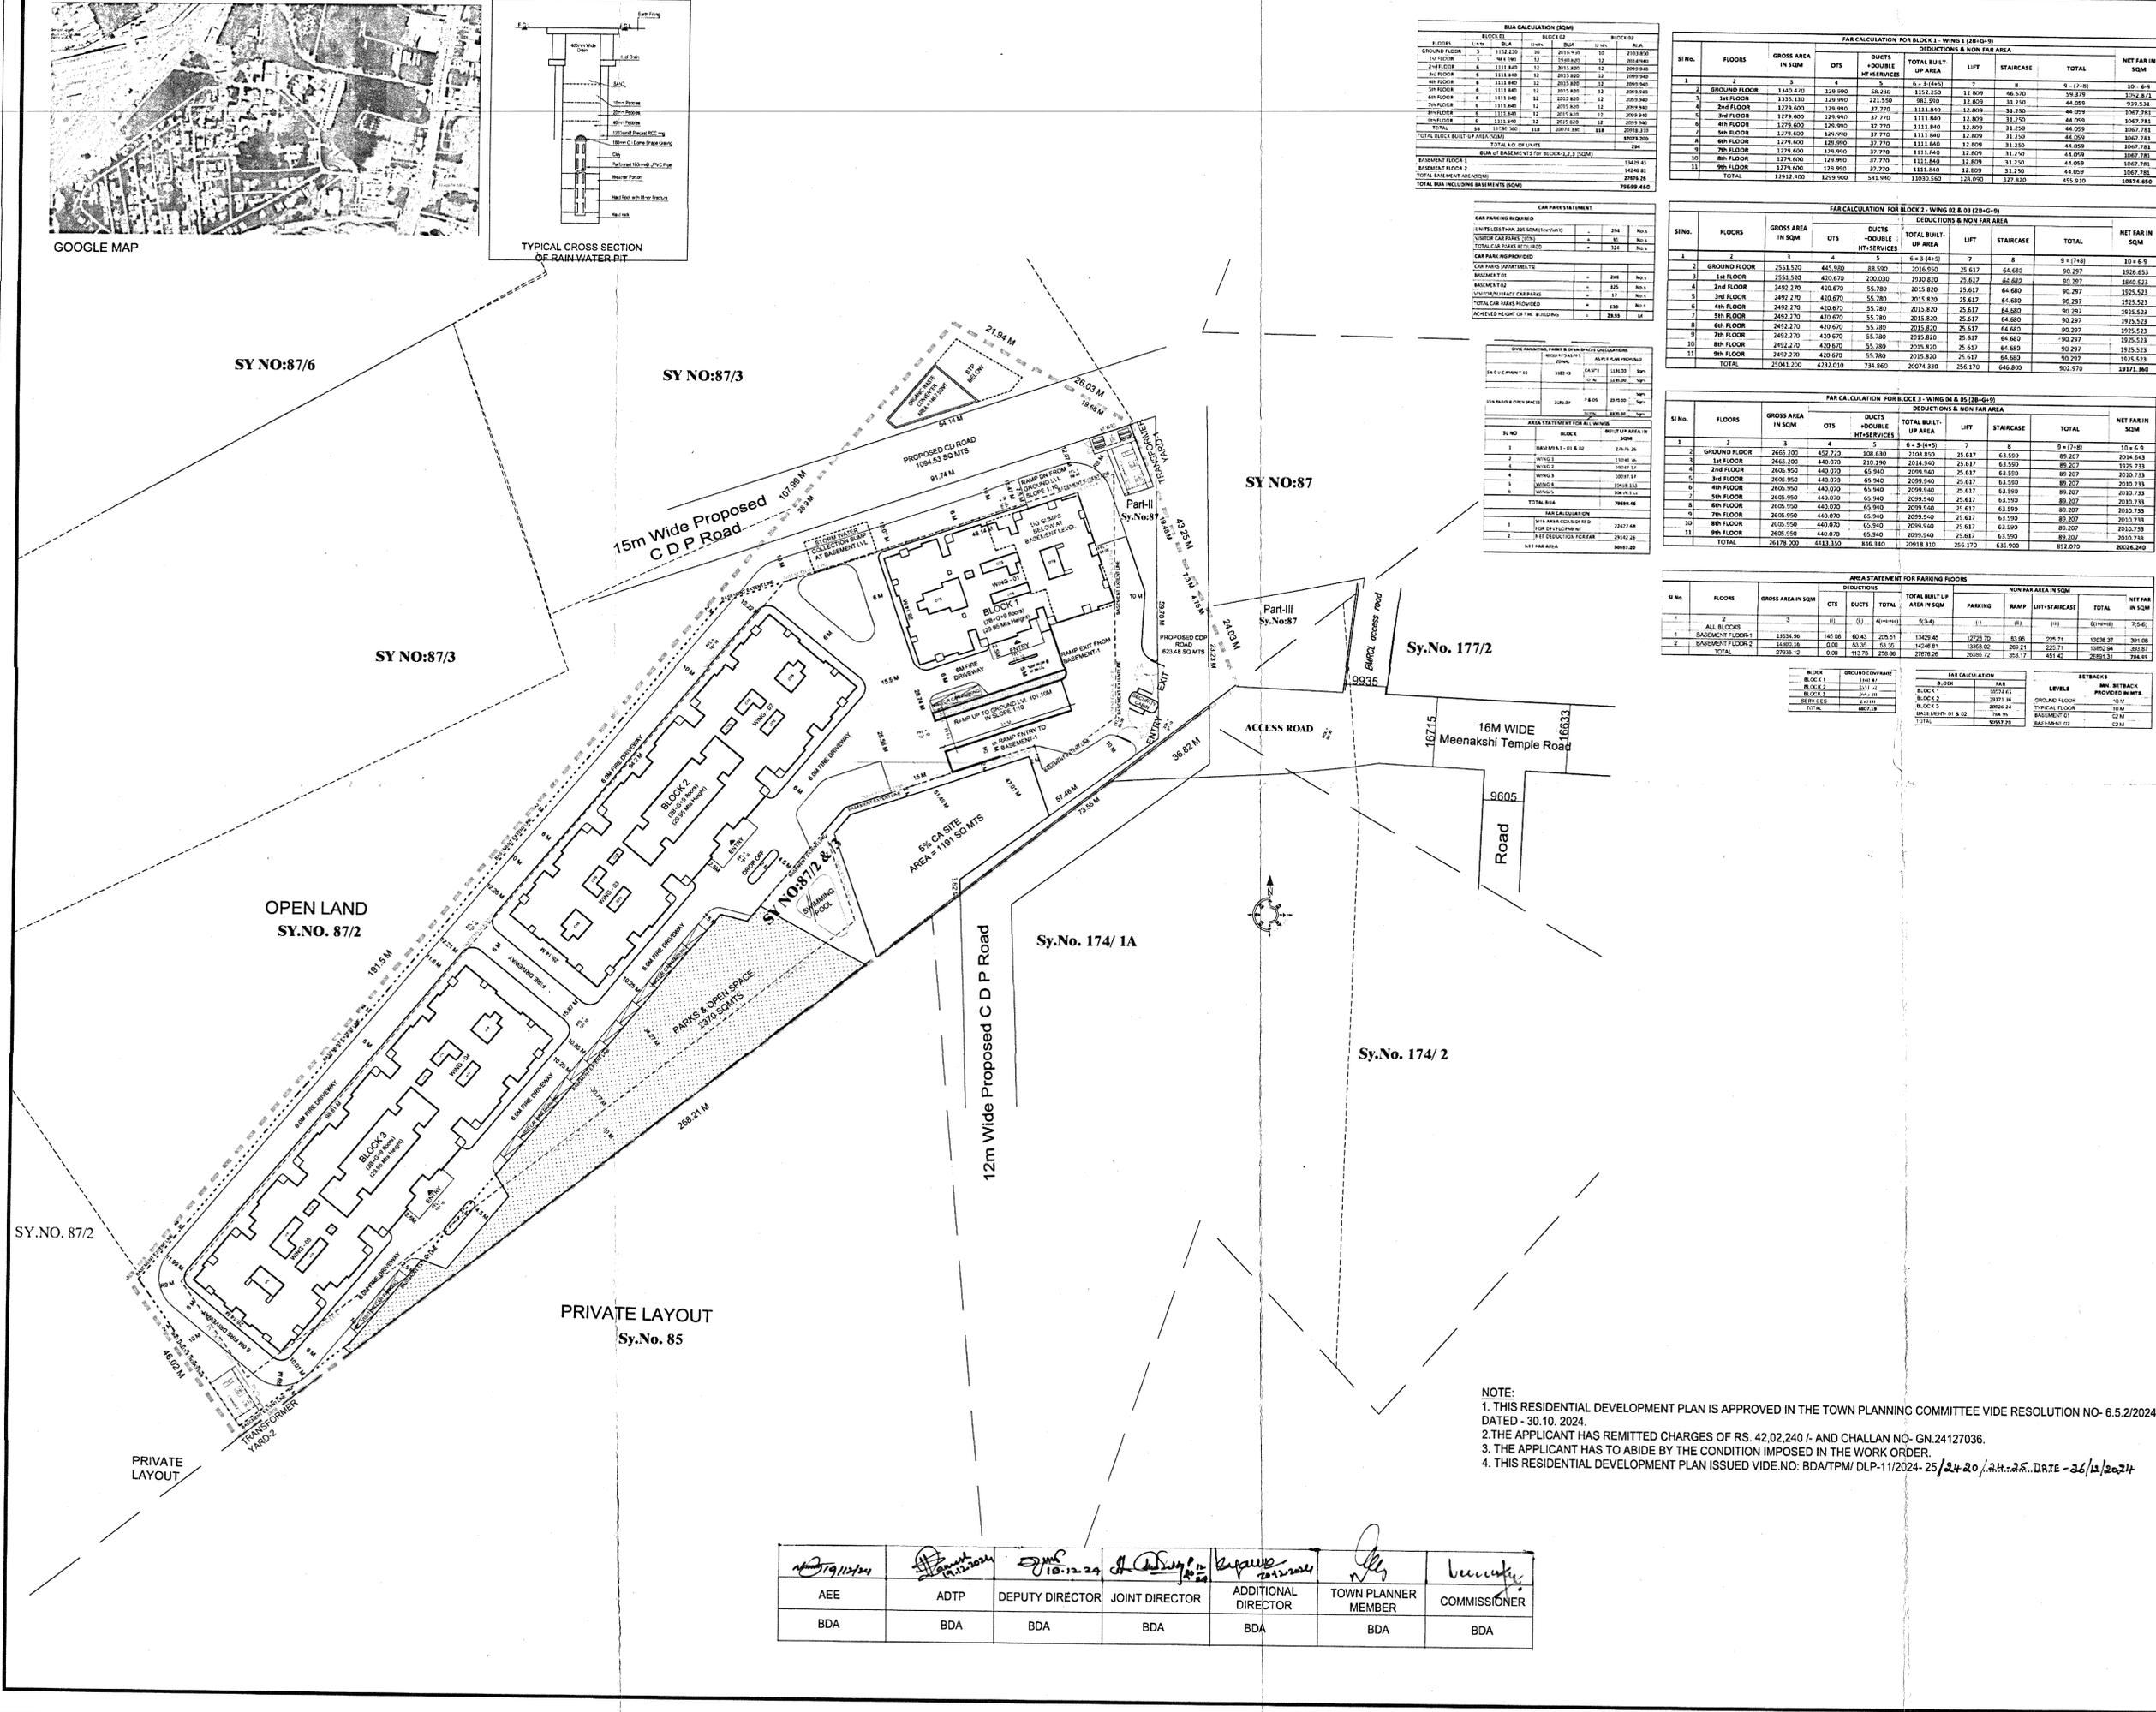

RUA CALCULATION (SQM)



FAR CALCULATION FOR BLOCK 2 - WING 02 & 03 (2B-G-1)

SI NO.	FLOORS	GROSS AREA IN SQM	OTS	DUCKS + DOUBLE HTY SERVICES	TOTAL BUILT-UP AREA	DEDUCTIONS & NON FAR AREA	LIFT	STAIRCASE	TOTAL	NET FAR IN SQM
1	2	3	4	5	6 = 3+4+5	7	8	9 = 7+8	10 = 6-9	

FAR CALCULATION FOR BLOCK 3 - WING 04 & 05 (2B-G-1)

SI NO.	FLOORS	GROSS AREA IN SQM	OTS	DUCKS + DOUBLE HTY SERVICES	TOTAL BUILT-UP AREA	DEDUCTIONS & NON FAR AREA	LIFT	STAIRCASE	TOTAL	NET FAR IN SQM
1	2	3	4	5	6 = 3+4+5	7	8	9 = 7+8	10 = 6-9	
