


ORIENTATION

SCALE

1:500

OWNERS SIGNATURE:

M/S. SBR BUILDERS,
(REP. BY ITS MANAGING PARTNER)

MR. T. VENUGOPAL
(G.P.A. HOLDERS FOR
MR. B.K. SURENDRANATH & OTHERS)

ARCHITECT'S SIGNATURE:

JOB TITLE

MODIFIED RESIDENTIAL (VILLAMENT) BUILDING
AT S/Nos. 1457, 1452 & 1454,
KUMBALAGODU VILLAGE, KENGERI HOBLI,
BANGALORE SOUTH TALUK
BANGALORE SOUTH TALUK
BANGALORE DEVELOPMENT AUTHORITY
TOWN PLANNING SECTION
T. Chenniah Road, Kumbura park west, Bangalore-28.

TITLE


GROUND FLOOR PLAN

SHEET 02 OF 10

DATE

PROJECT

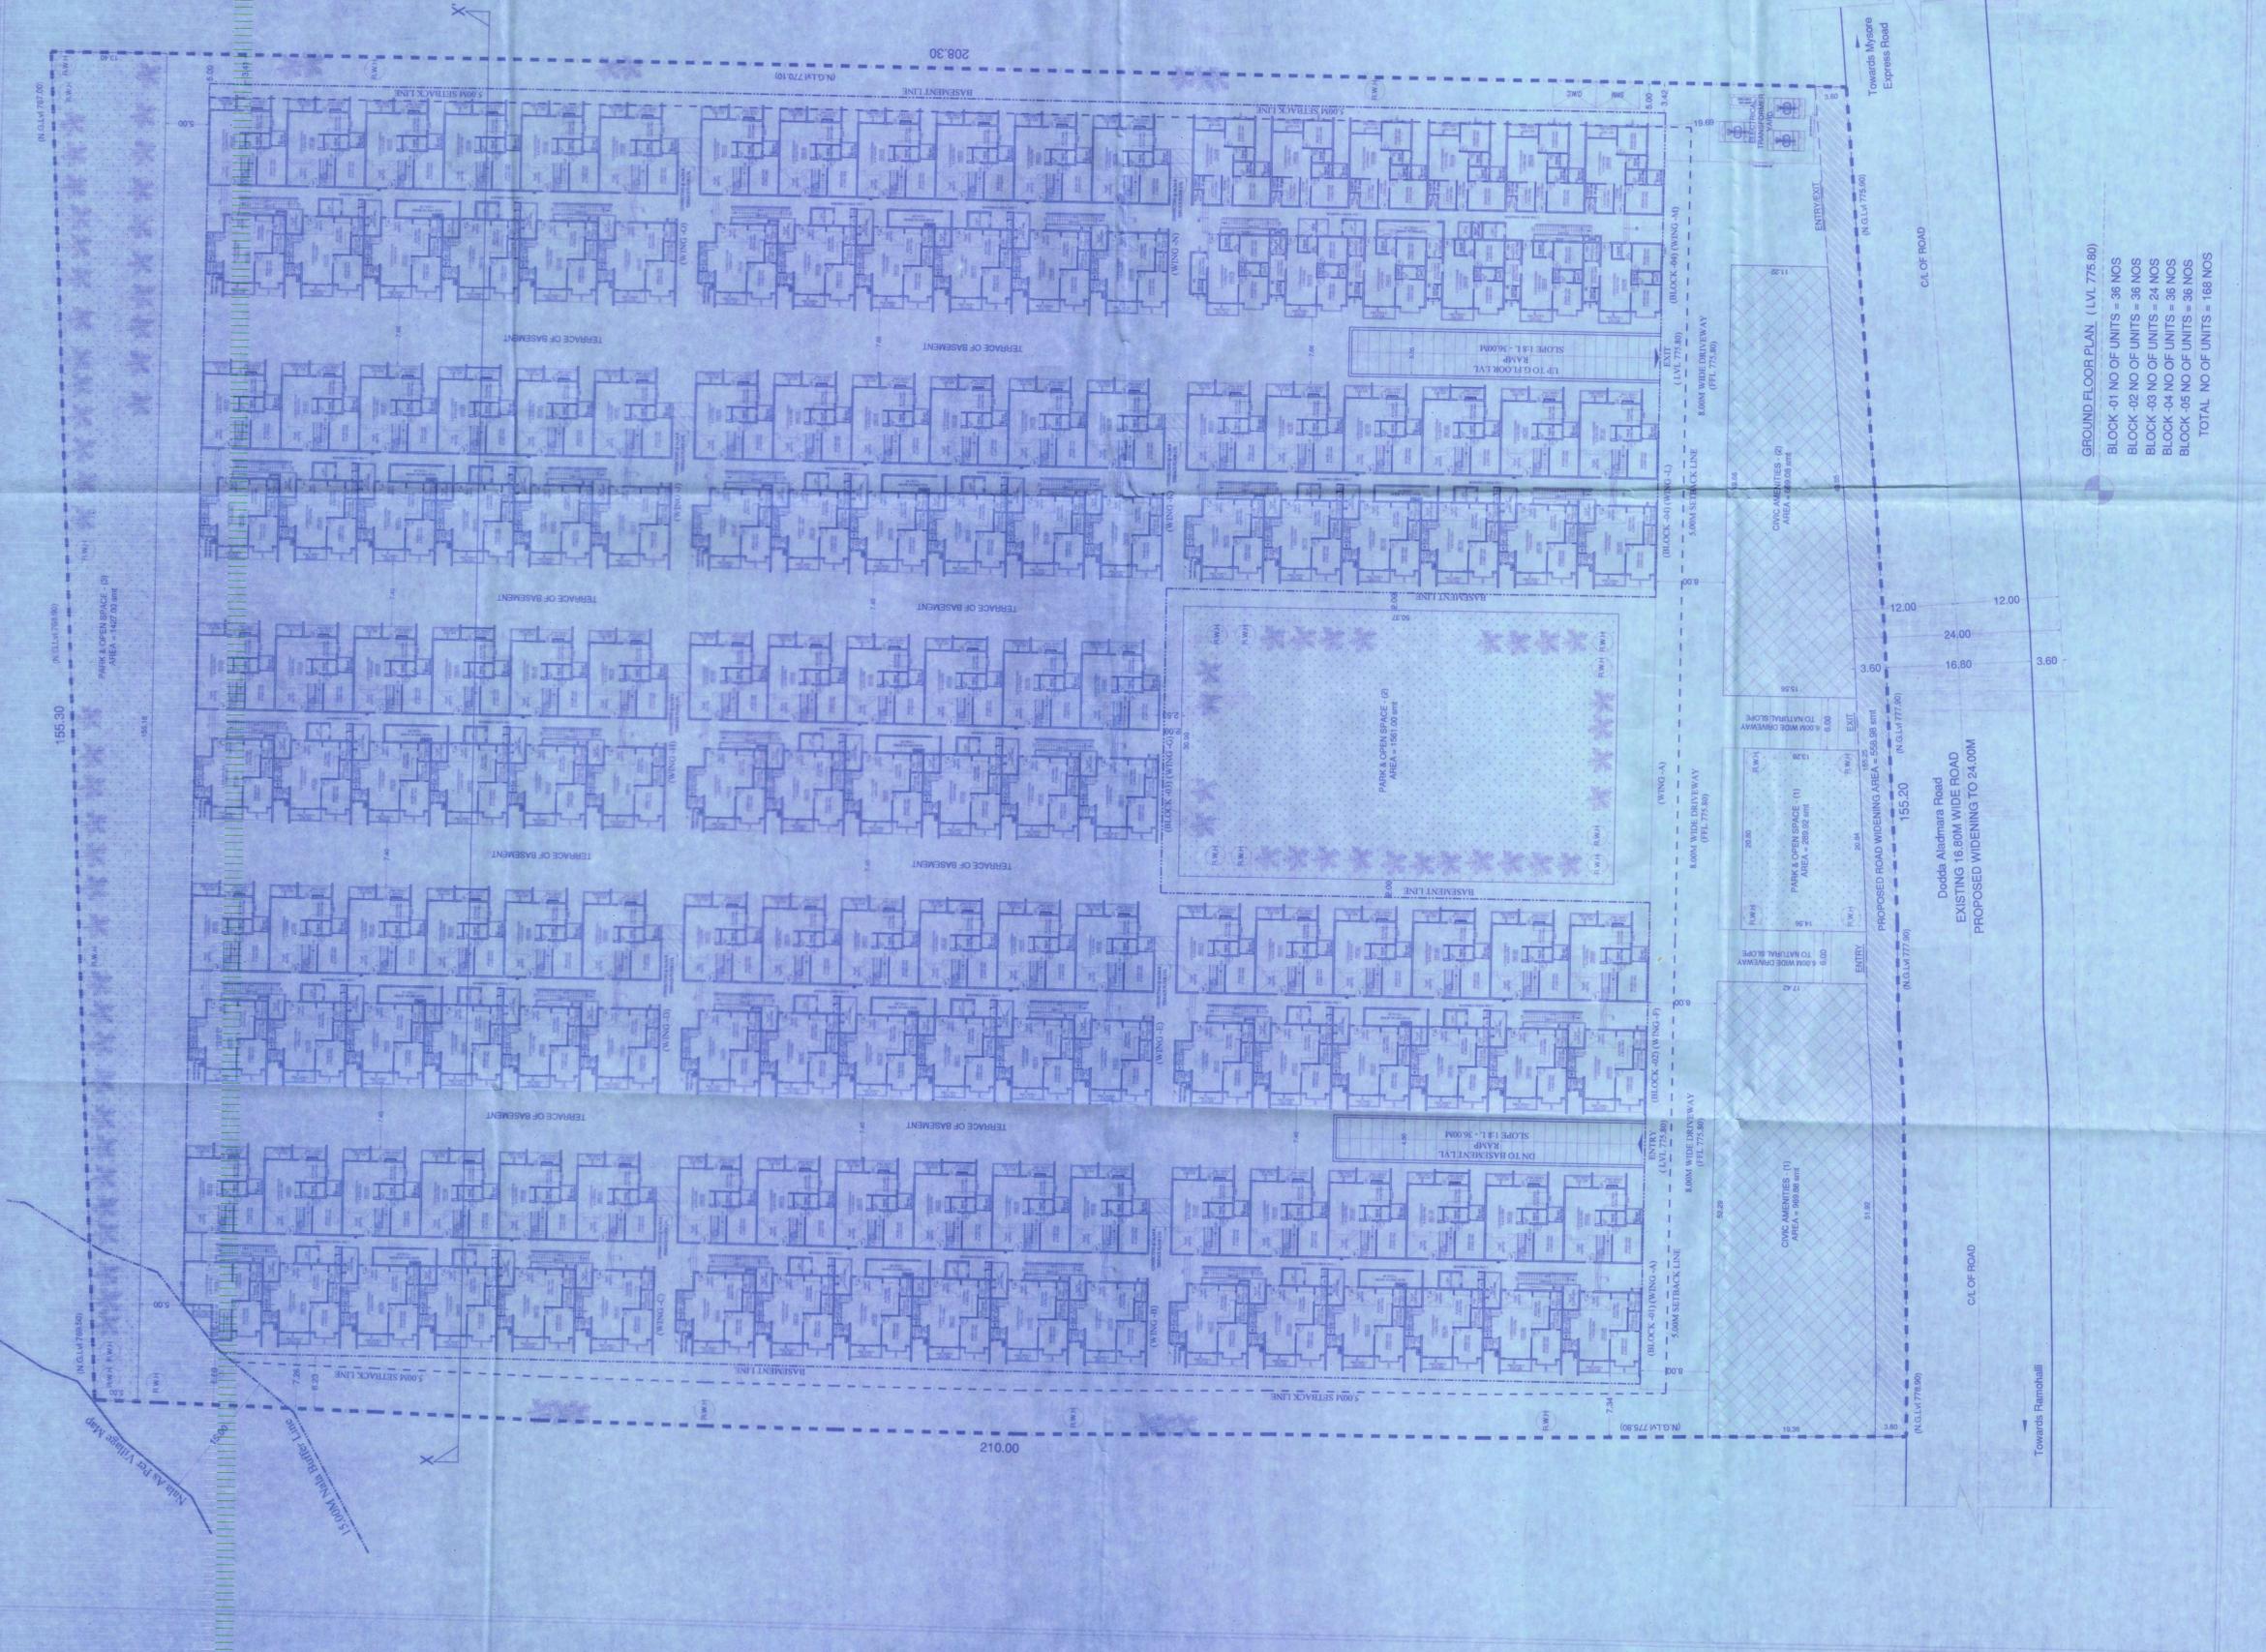

GROUND FLOOR PLAN (LVL 775.80)

BLOCK -01 NO OF UNITS = 36 NCS
 BLOCK -02 NO OF UNITS = 36 NCS
 BLOCK -03 NO OF UNITS = 24 NCS
 BLOCK -04 NO OF UNITS = 36 NCS
 BLOCK -05 NO OF UNITS = 36 NCS
 TOTAL NO OF UNITS = 168 NCS


