
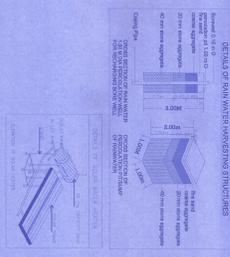


INDEX

---	SITE BOUNDARY LINE
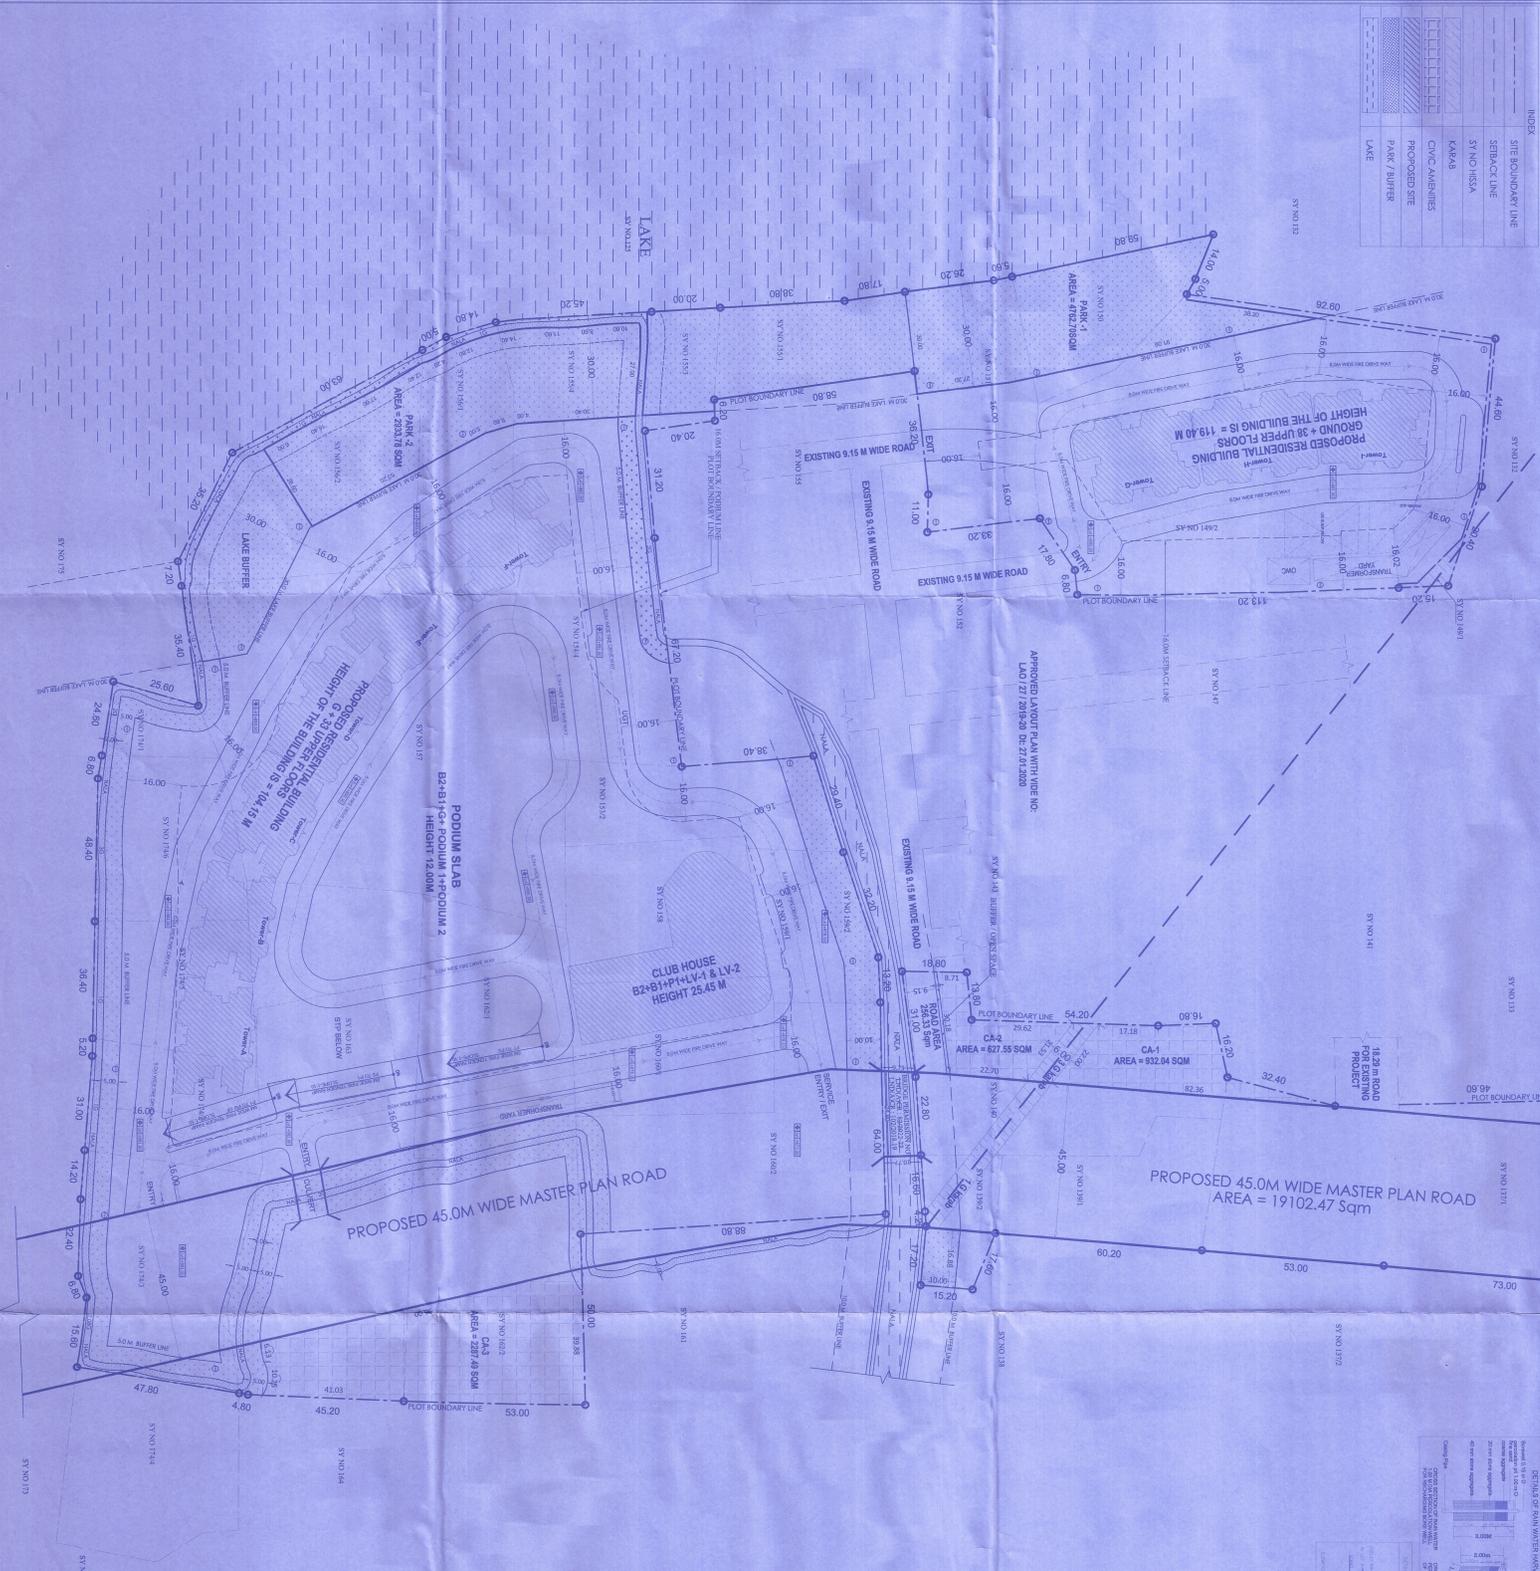

LAND USE ANALYSIS

SL NO	DESCRIPTION	AREA IN SQ M AS PER ZR	PERCENTAGE AS PER PLAN	AREA IN SQ M AS PER PLAN	PERCENTAGE AS PER PLAN
1	DEVELOPMENT AREA	20527.56	36.51%	20527.56	36.51%
2	ROAD AREA	19102.47	32.89%	19102.47	32.89%
3	ROAD AREA	256.33	0.33%	256.33	0.33%
4	DRIVE WAY & OPEN AREA	25227.71	33.24%	25227.71	33.24%
5	PARK	7678.80	10%	7678.80	10.02%
6	CA	3839.40	5%	3847.08	5.01%
TOTAL		56332.27	100.00%	56332.27	100.00%

CONVERSION TABLE

FLOOR	AREA	CONVERSION	AREA
1	1702.86	1:1	1702.86
2	1702.86	1:1	1702.86
OFFICE USE:

SY NO	DESCRIPTION	AREA	PERCENTAGE
1	OFFICE USE	1000.00	1.79%
