

SL.NO	DESCRIPTION	EXTENT IN A - G	SQ.MTS
1	SITE AREA	8 AC 27.208 Cu	35127.565
2	ACCESS ROAD AREA DEDUCTION		27.004
3	CUL-DE-SAC AREA DEDUCTION		27.004
4	SITE AREA AVAILABLE FOR DEVELOPMENT	8 AC 25.448 Cu	34951.424
5	SITE AREA FOR FAR CALCULATIONS (95% X 35127.565)		33271.187
6	SITE AREA REQUIRED FOR FAR	10.01%	3512.757
7	SITE AREA RESERVED FOR FAR	10.01%	3515.540
8	SITE AREA REQUIRED FOR CIVIC AMENITIES	5.00%	1761.378
9	SITE AREA RESERVED FOR CIVIC AMENITIES	5.01%	1761.330
10	PERMISSIBLE F.A.R. AS PER ZONING REGULATION		2.000
11	PERMISSIBLE F.A.R. AREA (2.00 X 33271.187)		66542.374
12	ACTUAL F.A.R. AREA PROPOSED		65868.470
13	F.A.R.	F.A.R. AREA (12)	1.97
14	PERMISSIBLE COVERAGE AS PER ZONING REGULATION	SITE AREA FOR F.A.R. (5)	33371.187
15	SITE AREA FOR COVERAGE		60.00%
16	PERMISSIBLE COVERAGE AREA (40% X 31435.884)		31435.884
17	FLOOR AREA PROPOSED	FLOOR AREA (21)	13631.40
18	COVERAGE	SITE AREA FOR COVERAGE (19)	31435.884
19	SETBACKS PROVIDED ON ALL SIDES		5.30
20	PERMISSIBLE HEIGHT OF THE BUILDING		15.00
21	ACHIEVED HEIGHT OF THE BUILDING		14.95
22	TOTAL NO. OF UNITS		504
23	TOTAL NO. OF FLOORS		8+G+4

SL.NO	BUILDING TYPE	RESIDENTIAL DEVELOPMENT	CARPARK NOS
1	1 BHK (Above 50 - 150 sqm)	9X1=9	
2	2 BHK (Above 50 - 150 sqm)	151 X 1 = 151	
3	3 BHK (Above 50 - 150 sqm)	229 X 1 = 229	504
4	3 BHK (Above 150 - 225 sqm)	115X 1 = 115	
5	10% OF TOTAL CAR PARKING FOR VISITORS		50
6	TOTAL CAR PARKS REQUIRED		554
7	BASMENT CAR PARKS (COVERED)		554
8	TOTAL CAR PARKS ACHIEVED		554

S.NO	DESCRIPTION	FUNTH AREA	O/S AREA/DUCT	BUA	STAIRCASE/ U/P SHAFT	PARKING/ TERRACE AREA/ SERVICES	FAR AREA	NO. OF UNITS
1	BASEMENT FLOOR	19715.09	0.00	19715.09	191.45	19524.64	F=C-D-E	0
2	GROUND FLOOR	14239.48	607.99	13631.49	228.45	427.05	12929.99	100
3	1ST FLOOR	14240.16	717.79	13522.37	228.45	0.00	13252.92	100
4	2ND FLOOR	14240.16	688.44	13551.72	228.45	0.00	13325.27	100
5	3RD FLOOR	14240.16	688.44	13551.72	228.45	0.00	13325.27	100
6	4TH FLOOR	13835.46	688.44	13147.02	200.00	0.00	12937.00	100
7	TERRACE	200.26	0.00	200.26	200.26	0.00	0.00	0
TOTAL		97026.77	3371.10	87317.67	1509.81	17746.69	65868.47	504

S.NO	DESCRIPTION	FUNTH AREA	O/S AREA/DUCT	BUA	STAIRCASE/ U/P SHAFT	PARKING/ TERRACE AREA/ SERVICES	FAR AREA	NO. OF UNITS
1	GROUND FLOOR	5119.88	240.15	4879.73	65.69	158.82	4657.23	36
2	1ST FLOOR	5204.32	272.02	4932.30	65.69	0.00	4866.62	37
3	2ND FLOOR	5204.32	272.02	4932.30	65.69	0.00	4866.62	37
4	3RD FLOOR	5204.32	272.02	4932.30	65.69	0.00	4866.62	37
5	4TH FLOOR	5204.32	272.02	4932.30	65.69	0.00	4866.62	37
6	TERRACE	53.74	0.00	53.74	53.74	0.00	0.00	0
TOTAL		25990.92	1328.23	24662.69	382.16	158.82	24123.71	184

S.NO	DESCRIPTION	FUNTH AREA	O/S AREA/DUCT	BUA	STAIRCASE/ U/P SHAFT	PARKING/ TERRACE AREA/ SERVICES	FAR AREA	NO. OF UNITS
1	GROUND FLOOR	4292.42	192.44	4100.00	76.34	96.34	4266.38	33
2	1ST FLOOR	4677.00	222.58	4454.42	80.24	0.00	4374.18	33
3	2ND FLOOR	4677.00	222.58	4454.42	80.24	0.00	4374.18	33
4	3RD FLOOR	4677.00	222.58	4454.42	80.24	0.00	4374.18	33
5	4TH FLOOR	4677.00	222.58	4454.42	80.24	0.00	4374.18	33
6	TERRACE	68.32	0.00	68.32	68.32	0.00	0.00	0
TOTAL		23364.74	1067.78	22283.76	485.82	96.34	21718.10	165

S.NO	DESCRIPTION	FUNTH AREA	O/S AREA/DUCT	BUA	STAIRCASE/ U/P SHAFT	PARKING/ TERRACE AREA/ SERVICES	FAR AREA	NO. OF UNITS
1	GROUND FLOOR	4123.90	175.38	3948.52	59.08	154.34	3735.10	31
2	1ST FLOOR	3951.14	193.84	3757.30	59.08	0.00	3698.22	31
3	2ND FLOOR	3951.14	193.84	3757.30	59.08	0.00	3698.22	31
4	3RD FLOOR	3951.14	193.84	3757.30	59.08	0.00	3698.22	31
5	4TH FLOOR	3951.14	193.84	3757.30	59.08	0.00	3698.22	31
6	TERRACE	53.74	0.00	53.74	53.74	0.00	0.00	0
TOTAL		19822.92	550.74	19031.48	349.16	154.34	18527.98	155

S.NO	DESCRIPTION	FUNTH AREA	O/S AREA/DUCT	BUA	STAIRCASE/ U/P SHAFT	PARKING/ TERRACE AREA/ SERVICES	FAR AREA	NO. OF UNITS
1	GROUND FLOOR	405.38	0.00	405.38	21.45	14.55	365.98	3
2	1ST FLOOR	407.70	29.35	378.35	21.45	0.00	356.90	3
3	2ND FLOOR	407.70	0.00	407.70	21.45	0.00	384.25	3
4	3RD FLOOR	407.70	0.00	407.70	21.45	0.00	384.25	3
5	TERRACE	24.42	0.00	24.42	24.42	0.00	0.00	0
TOTAL		1652.80	29.35	1623.45	110.22	14.55	1478.68	15




Sl.No	Description	Area
1	Site Area	35127.565
2	Access Road Area	27.004
3	Cul-de-sac Area	27.004

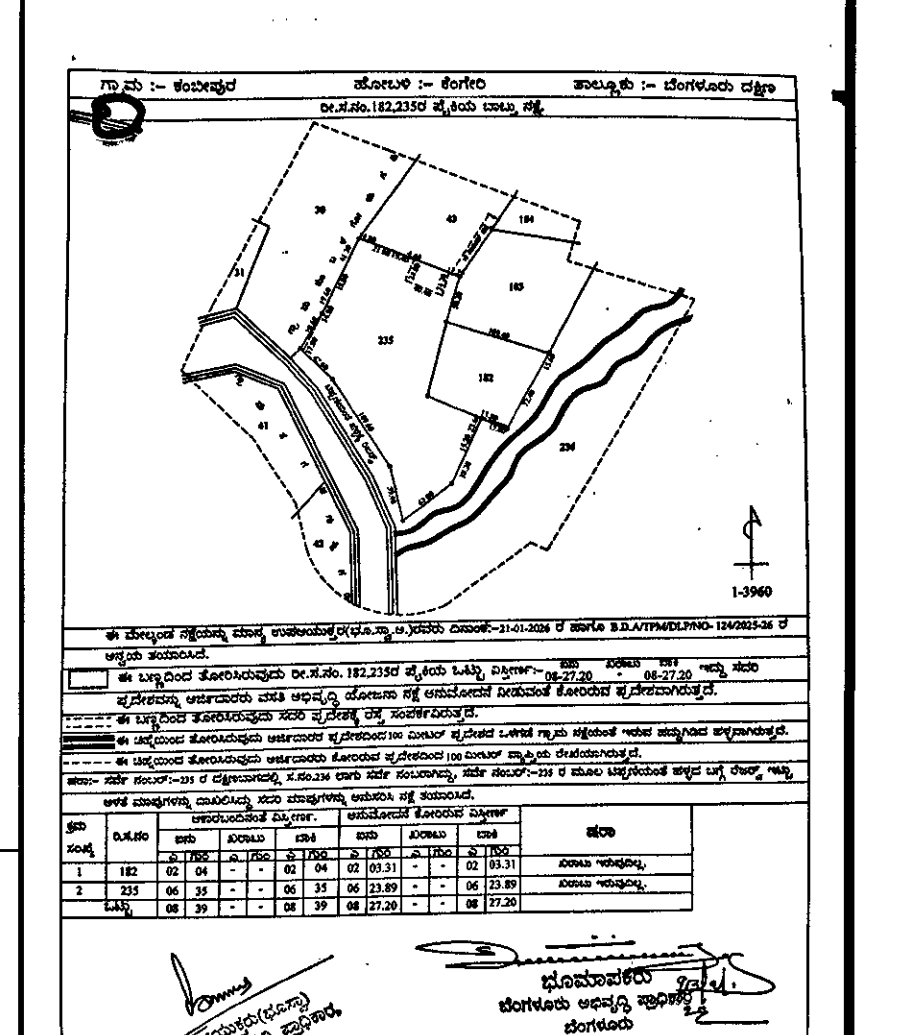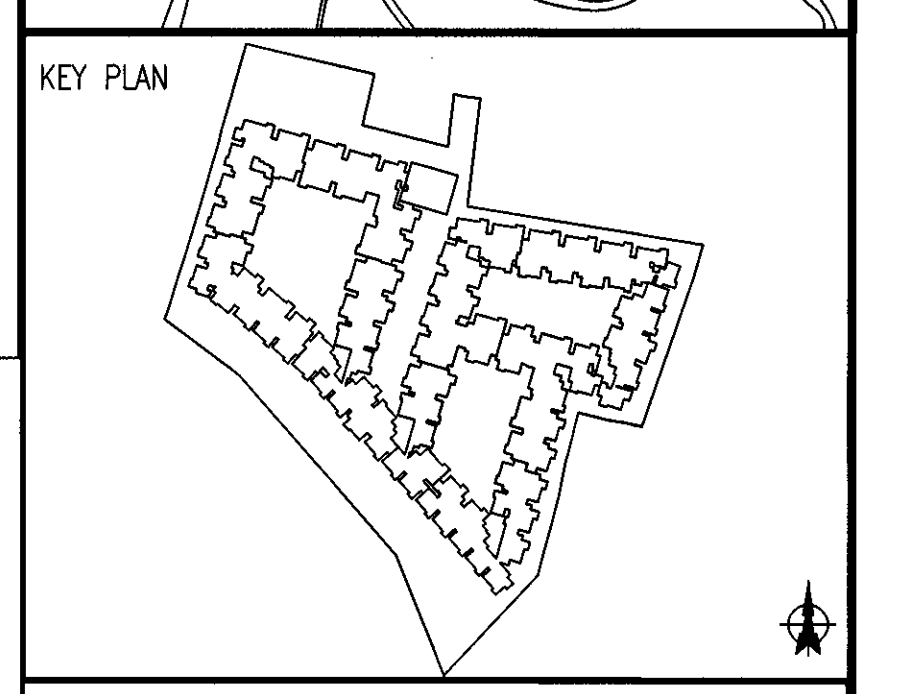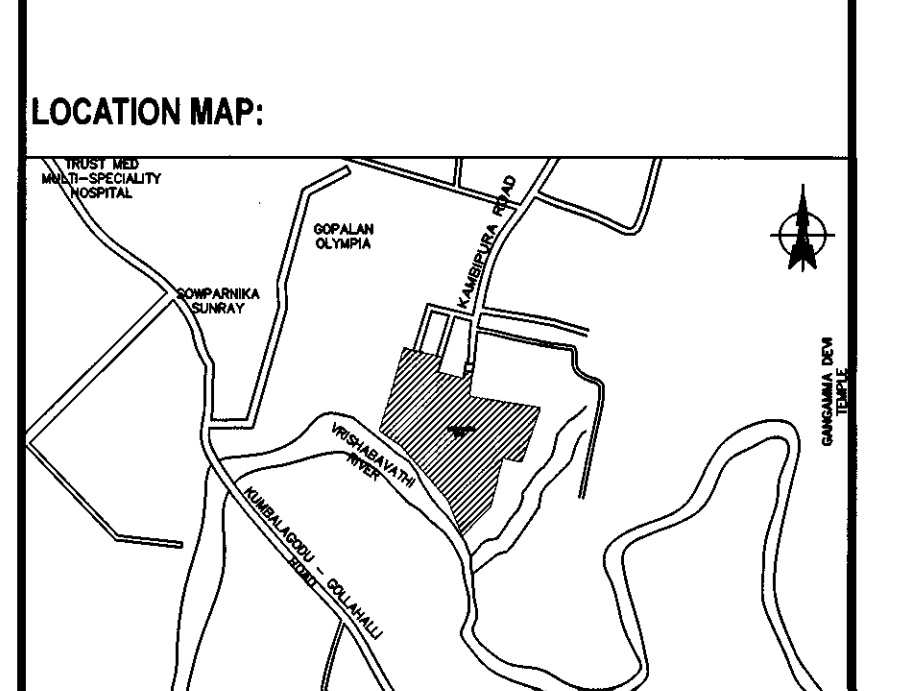








Owner's signature
 M SURESH KUMAR
 04199924495

Architect's signature
 DESTINATION DESIGNS
 27, Ground Floor, Gunpowder
 Anahita, 3rd Main, 8th Cross,
 Dattaraj layout stage 2, B T M Layout,
 Bangalore-560 076.
 PROPOSED RESIDENTIAL BUILDING PLAN
 SURVEY NO:182 & 235 OF KAMBIPURA (KUMBALAGODU)
 VILLAGE, KANSERU & HOUBLI, BENGALURU SOUTH TALUK,
 BENGALURU, KARNATAKA.

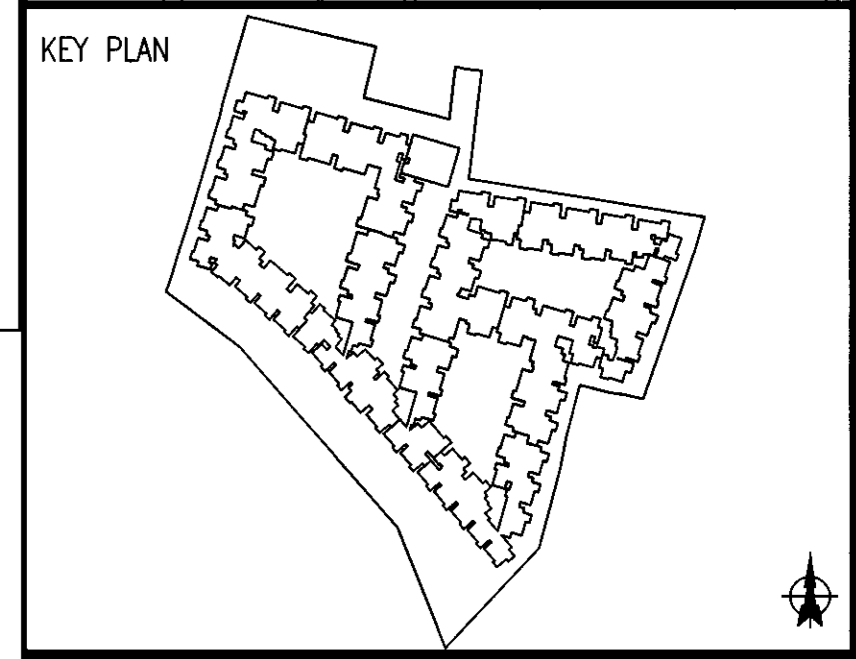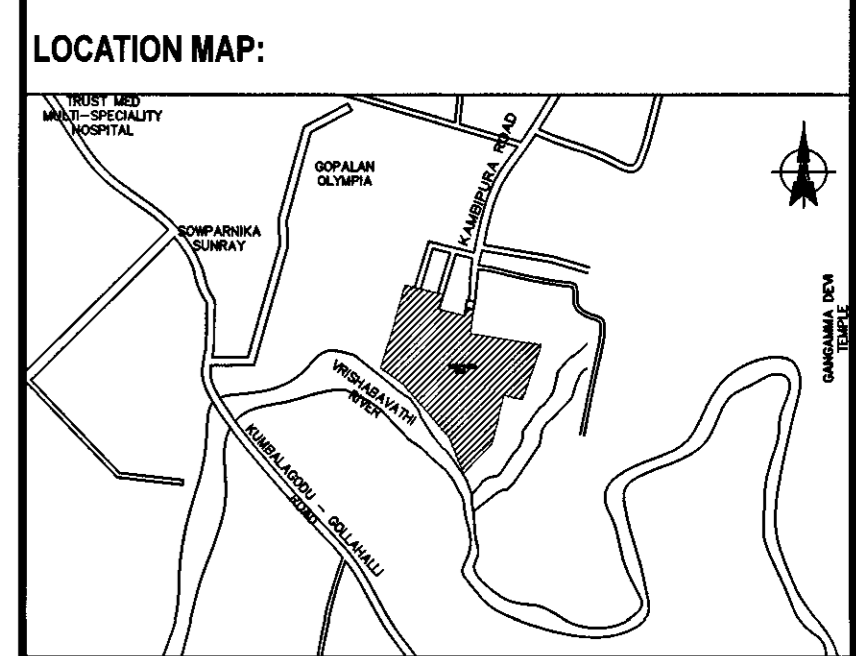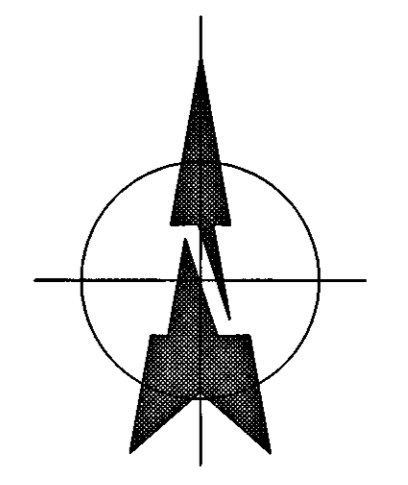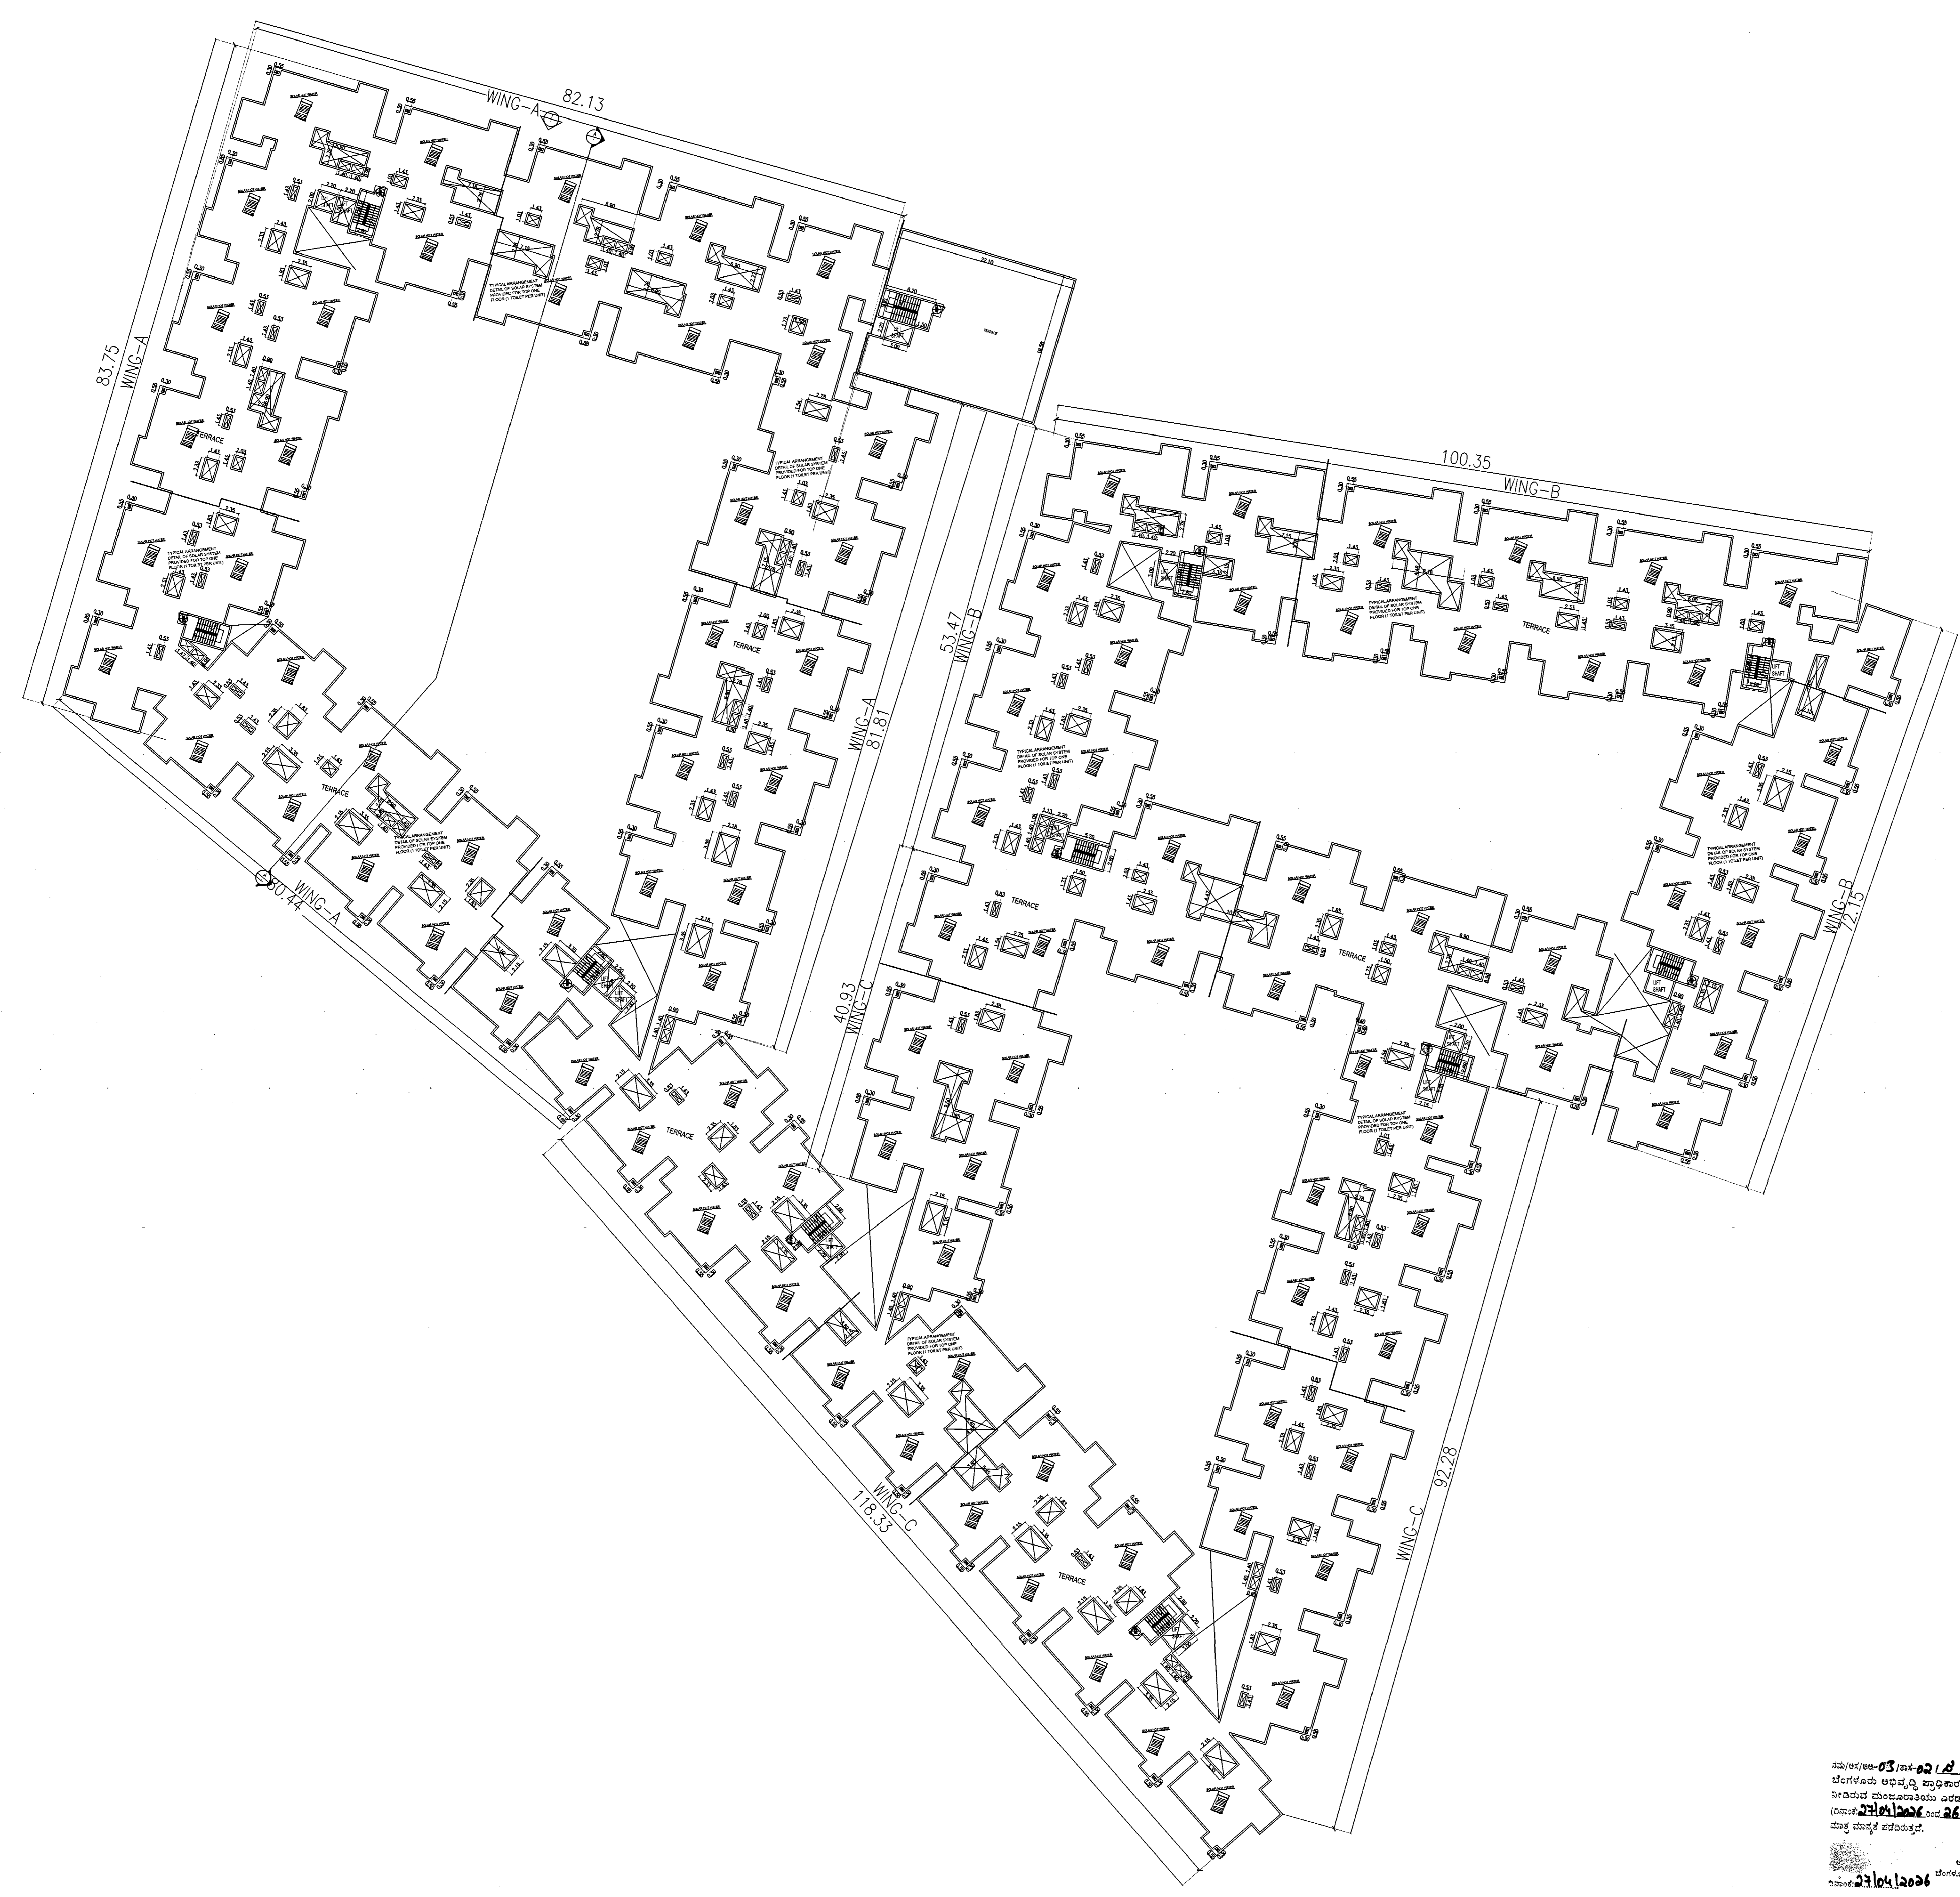



Owner's signature

Architect's signature

M SURESH KUMAR
CA1100004455

Architect: **DESTINATION DESIGNS**
27, Ground floor, Gunapriya
Anahita, 3rd Main, 5th Cross,
Doller layout stage 2, B T M Layout,
Bangalore-560 076. Tel: +91 98 208 0333
Email: destinationdesigns@gmail.com
Web: www.destinationdesigns.com

Project: **PROPOSED RESIDENTIAL BUILDING PLAN**
RESIDENTIAL BUILDING PLAN AT
SURVEY NO:182 & 235 OF KAMBIPURA (KUMBALAGODU)
VILLAGE, KEMGERI 2 HOBLI, BENGALURU SOUTH TALUK,
BENGALURU, KARNATAKA.

Drawing title: **TERRACE FLOOR PLAN**
Sheet No: **08 of 09** Scale: 1:300

SANCTION DRAWING

