


TO SARJAPURA
TO ATTIBELE

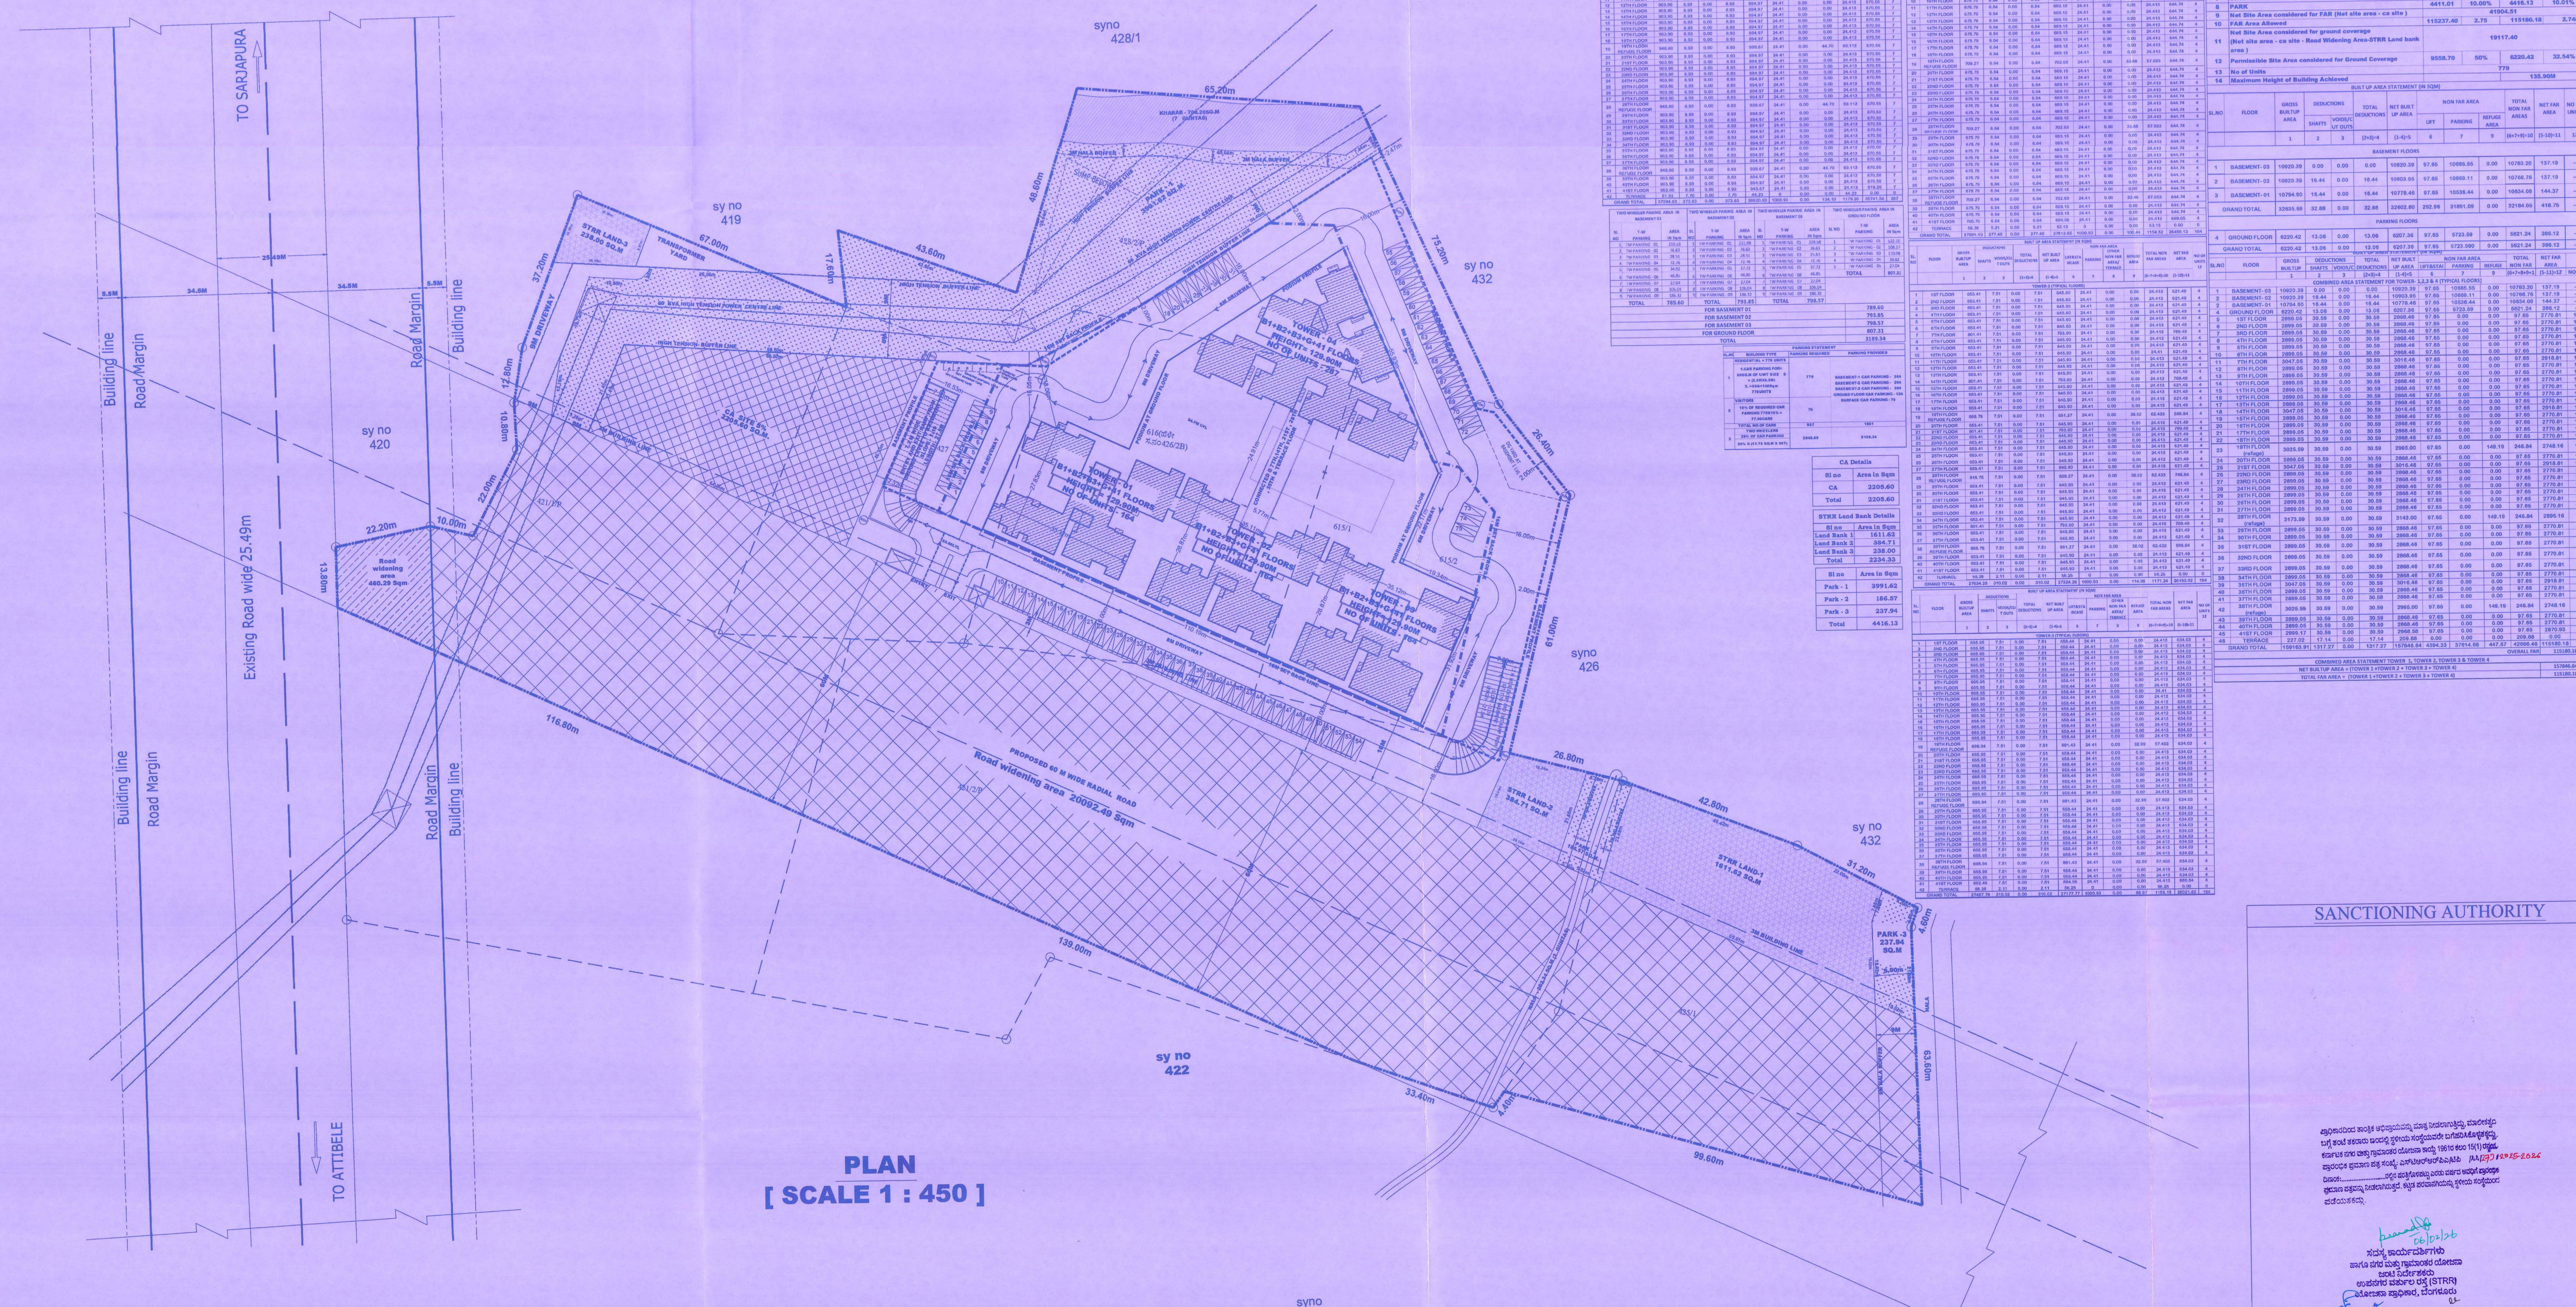



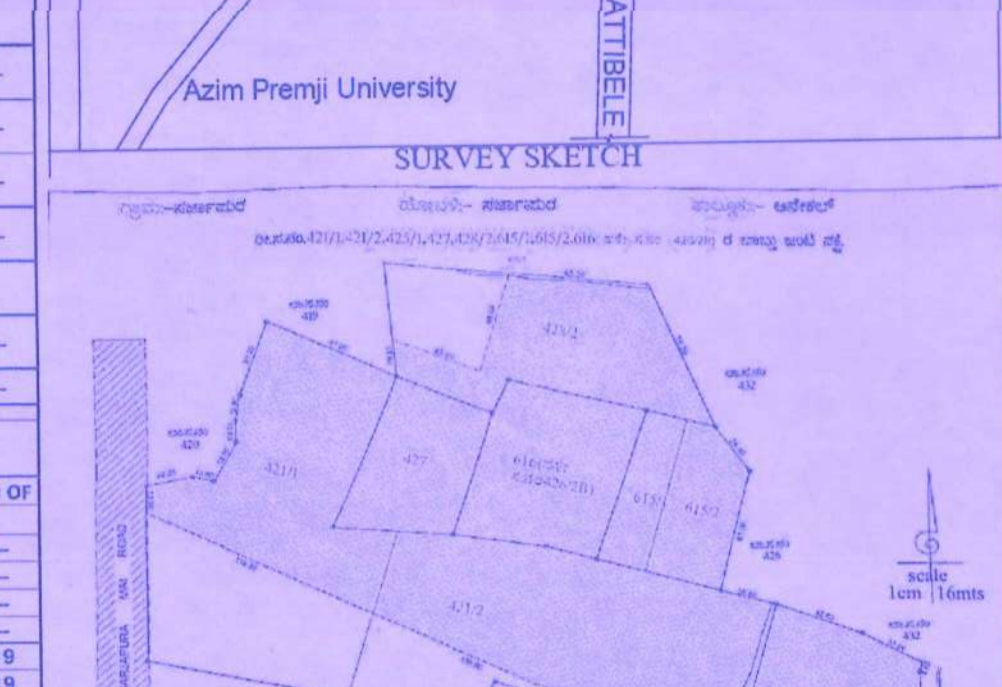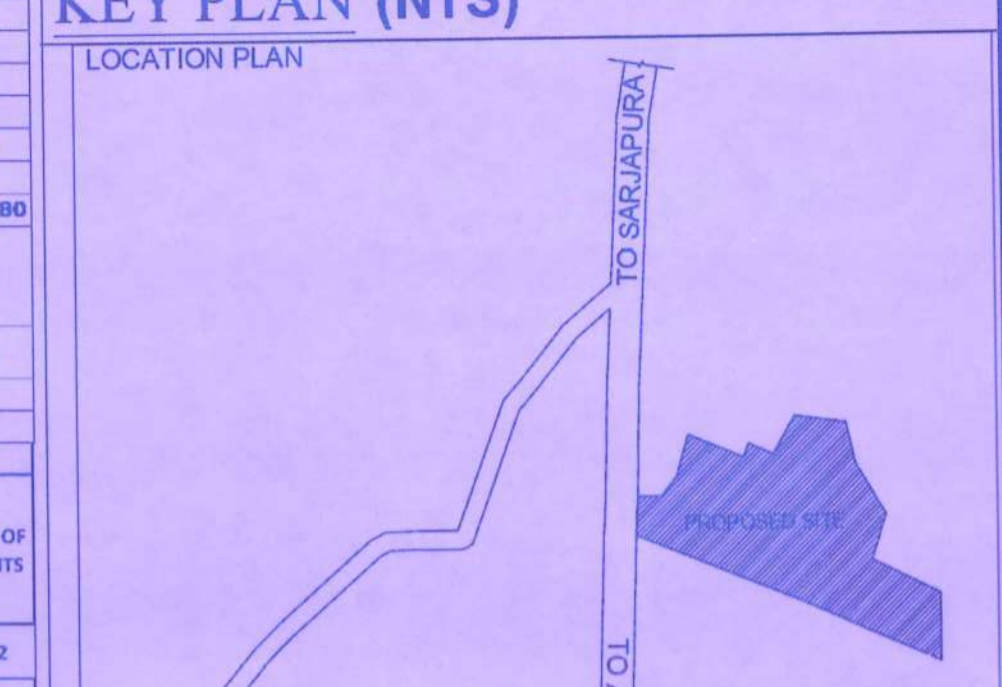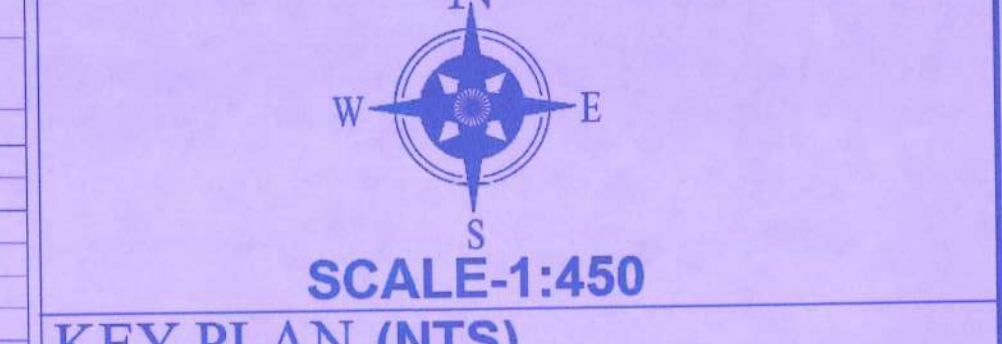

LAND USE ANALYSIS		
SLO	DESCRIPTION	Area in SQM
1	Residential Area	620.62
2	Civic Amenities	2205.60
3	STRR Land bank	2234.33
4	Park	4416.13
5	Driveway & Open Area	8480.85
6	Driveway & Open Area	2052.78
	TOTAL	44110.31


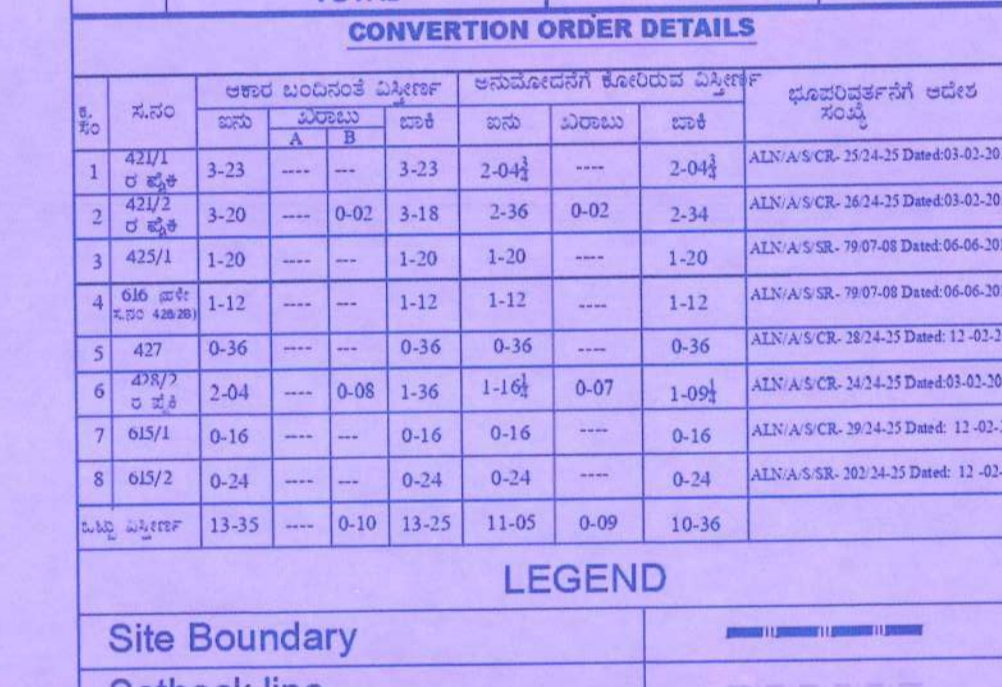

OWNER'S / DEVELOPERS SIGNATURE

Sri. RAHIL REDDY, CEO
Fortune Primero LLP, Bangalore 560008

ENGINEER'S SIGNATURE

Sri. T. GNANAVEL, Architect
License No.: BCC/BL-3, 6/A-2662/2013-14

TITLE

PROPOSED RESIDENTIAL BUILDING PLAN AT RE - SY NO 421/1P, 421/2P, 425/1, 427, 428/2P, 615/1, 615/2, 616 (OLD SY NO 428/2B) IN SARJAPURA VILLAGE, SARJAPURA HOBLI, ANEKAL TALUK, BANGALORE

SANCTIONING AUTHORITY

SATELLITE TOWN RING ROAD PLANNING AUTHORITY
NO. 1 AU ASKAR ROAD, LRDE BUILDING, BANGALORE-560052
SHEET NO 01 OF 13