


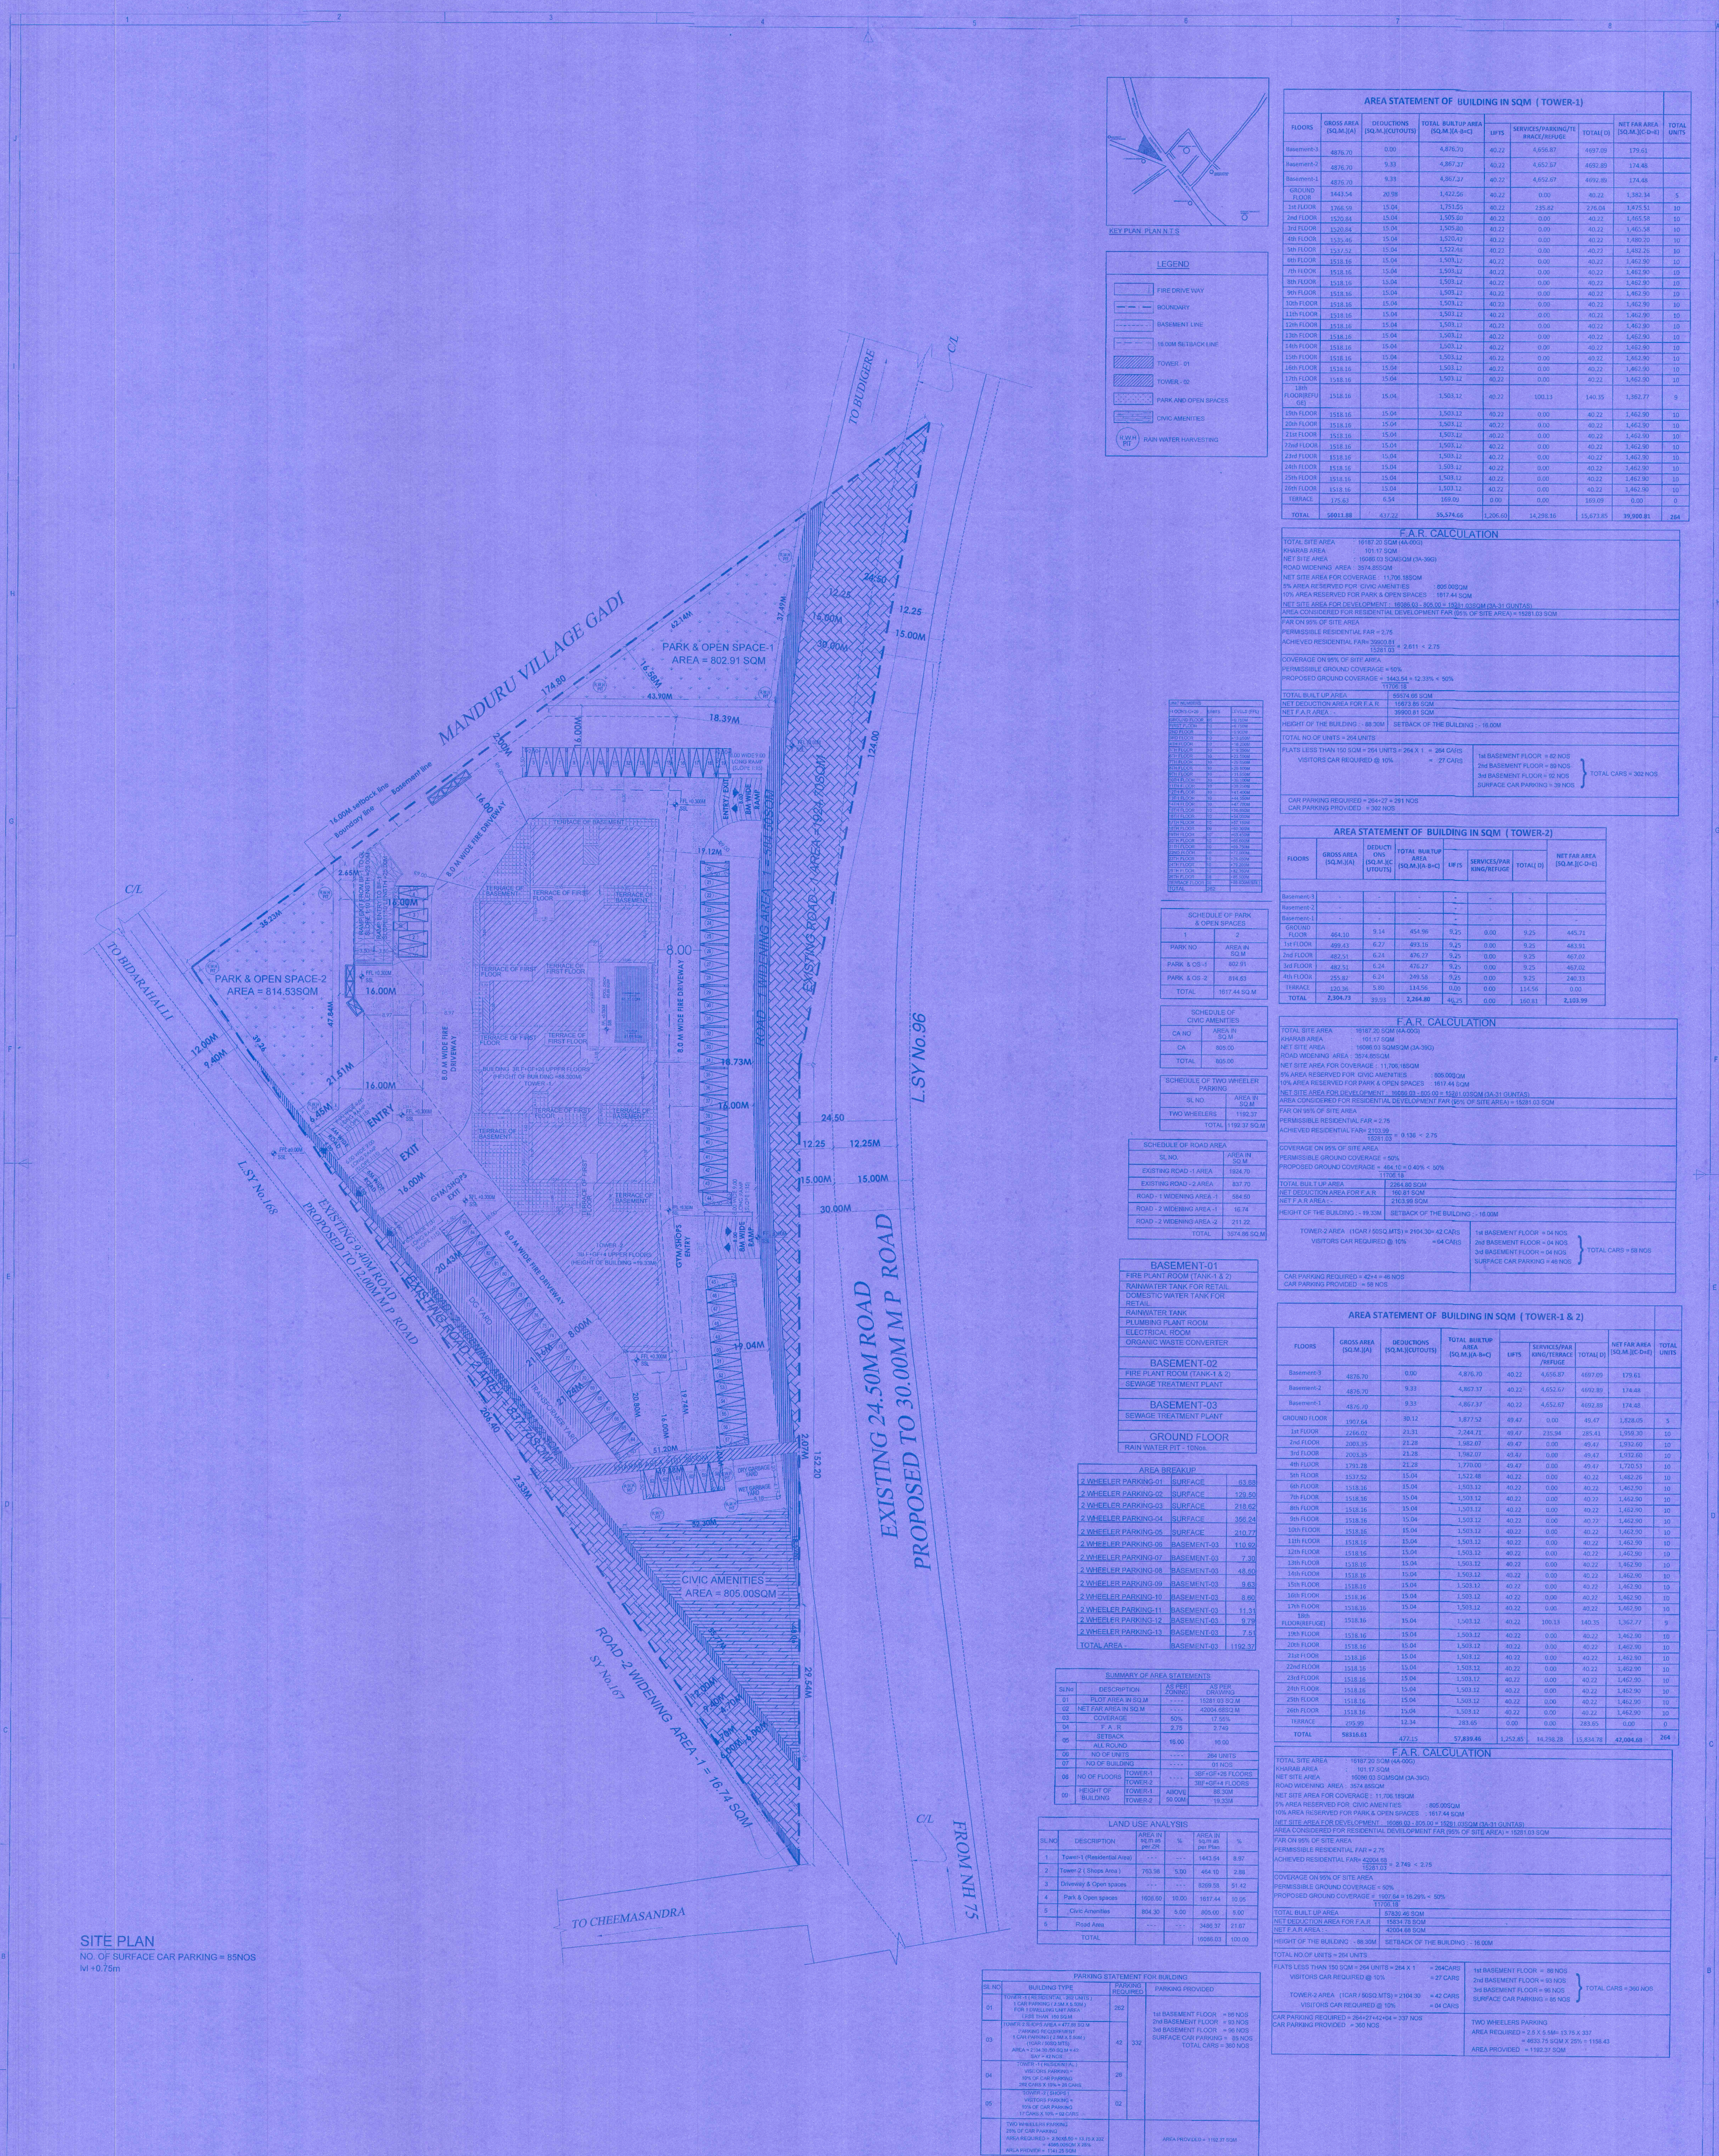

AREA STATEMENT OF BUILDING IN SQM (TOWER-1)							
FLOORS	GROSS AREA (SQ.M.)	DEDUCTIONS (SQ.M.)	TOTAL BUILTUP AREA (SQ.M.)	LIFTS	SERVICES/PARKING/REFUSE	TOTAL (U)	NET FAR AREA (SQ.M.)
Basement-3	4876.70	0.00	4,876.70	40.22	1,606.87	4,916.97	179.81
Basement-2	4876.70	9.33	4,867.37	40.22	1,606.87	4,907.89	174.48
Basement-1	4876.70	9.33	4,867.37	40.22	1,606.87	4,907.89	174.48
GROUND FLOOR	1443.54	20.98	1,422.56	40.22	0.00	40.22	1,382.34
1st FLOOR	1366.59	15.04	1,351.55	40.22	235.82	2,76.04	1,075.51
2nd FLOOR	1350.84	15.04	1,335.80	40.22	0.00	40.22	1,295.58
3rd FLOOR	1330.45	15.04	1,315.41	40.22	0.00	40.22	1,275.19
4th FLOOR	1317.52	15.04	1,302.48	40.22	0.00	40.22	1,262.26
5th FLOOR	1318.16	15.04	1,303.12	40.22	0.00	40.22	1,262.90
6th FLOOR	1318.16	15.04	1,303.12	40.22	0.00	40.22	1,262.90

F.A.R. CALCULATION							
TOTAL SITE AREA	16187.20 SQM (4.000)						
ROAD AREA	101.17 SQM						
NET SITE AREA	16086.03 SQM (4.360)						
ROAD WIDENING AREA	3574.88 SQM						
NET SITE AREA FOR COVERAGE	11,706.15 SQM						
10% AREA RESERVED FOR CIVIC AMENITIES	805.90 SQM						
10% AREA RESERVED FOR PARK & OPEN SPACES	1617.44 SQM						
PERMISSIBLE RESIDENTIAL FAR = 2.76							
ACHIEVED RESIDENTIAL FAR = 2.811							
COVERAGE ON 95% OF SITE AREA							
PERMISSIBLE GROUND COVERAGE = 50%							
TOTAL BUILTUP AREA	58,576.66 SQM						
NET DEDUCTION AREA FOR F.A.R.	15817.31 SQM						
HEIGHT OF THE BUILDING - 88.50M							
SETBACK OF THE BUILDING - 18.00M							
TOTAL NO. OF UNITS = 264 UNITS							
FLATS LESS THAN 150 SQM = 264 UNITS = 264 X 1 = 264 CARS							
VISITORS CAR REQUIRED @ 10%							
TOTAL CARS = 302 NOS							
CAR PARKING REQUIRED = 264+27 = 291 NOS							
CAR PARKING PROVIDED = 302 NOS							

AREA STATEMENT OF BUILDING IN SQM (TOWER-2)							
FLOORS	GROSS AREA (SQ.M.)	DEDUCTION (SQ.M.) (FOR LIFT SHAFTS)	TOTAL BUILTUP AREA (SQ.M.) (A+B-C)	LIFTS	SERVICES/PARKING/REFUSE	TOTAL (D)	NET FAR AREA (SQ.M.) (A-D+E)
Basement-3	-	-	-	-	-	-	-
Basement-2	-	-	-	-	-	-	-
Basement-1	-	-	-	-	-	-	-
GROUND FLOOR	484.30	9.14	454.96	9.25	0.00	9.25	445.71
1st FLOOR	459.43	6.27	493.16	9.25	0.00	9.25	463.71
2nd FLOOR	467.51	6.24	476.77	9.25	0.00	9.25	467.69
3rd FLOOR	451.51	6.24	476.27	9.25	0.00	9.25	457.02
4th FLOOR	255.82	6.24	249.58	9.25	0.00	9.25	240.33
5th FLOOR	226.98	5.91	115.55	0.00	0.00	114.54	0.00
TOTAL	2,394.73	33.93	2,244.80	46.35	0.00	103.81	2,140.99