


ONLY FOR THE DEMARCATION AND DEVELOPMENT PURPOSE

APA APPROVED LAYOUT
AP/LAO/71-2021-22
Dtd:12-09-2023

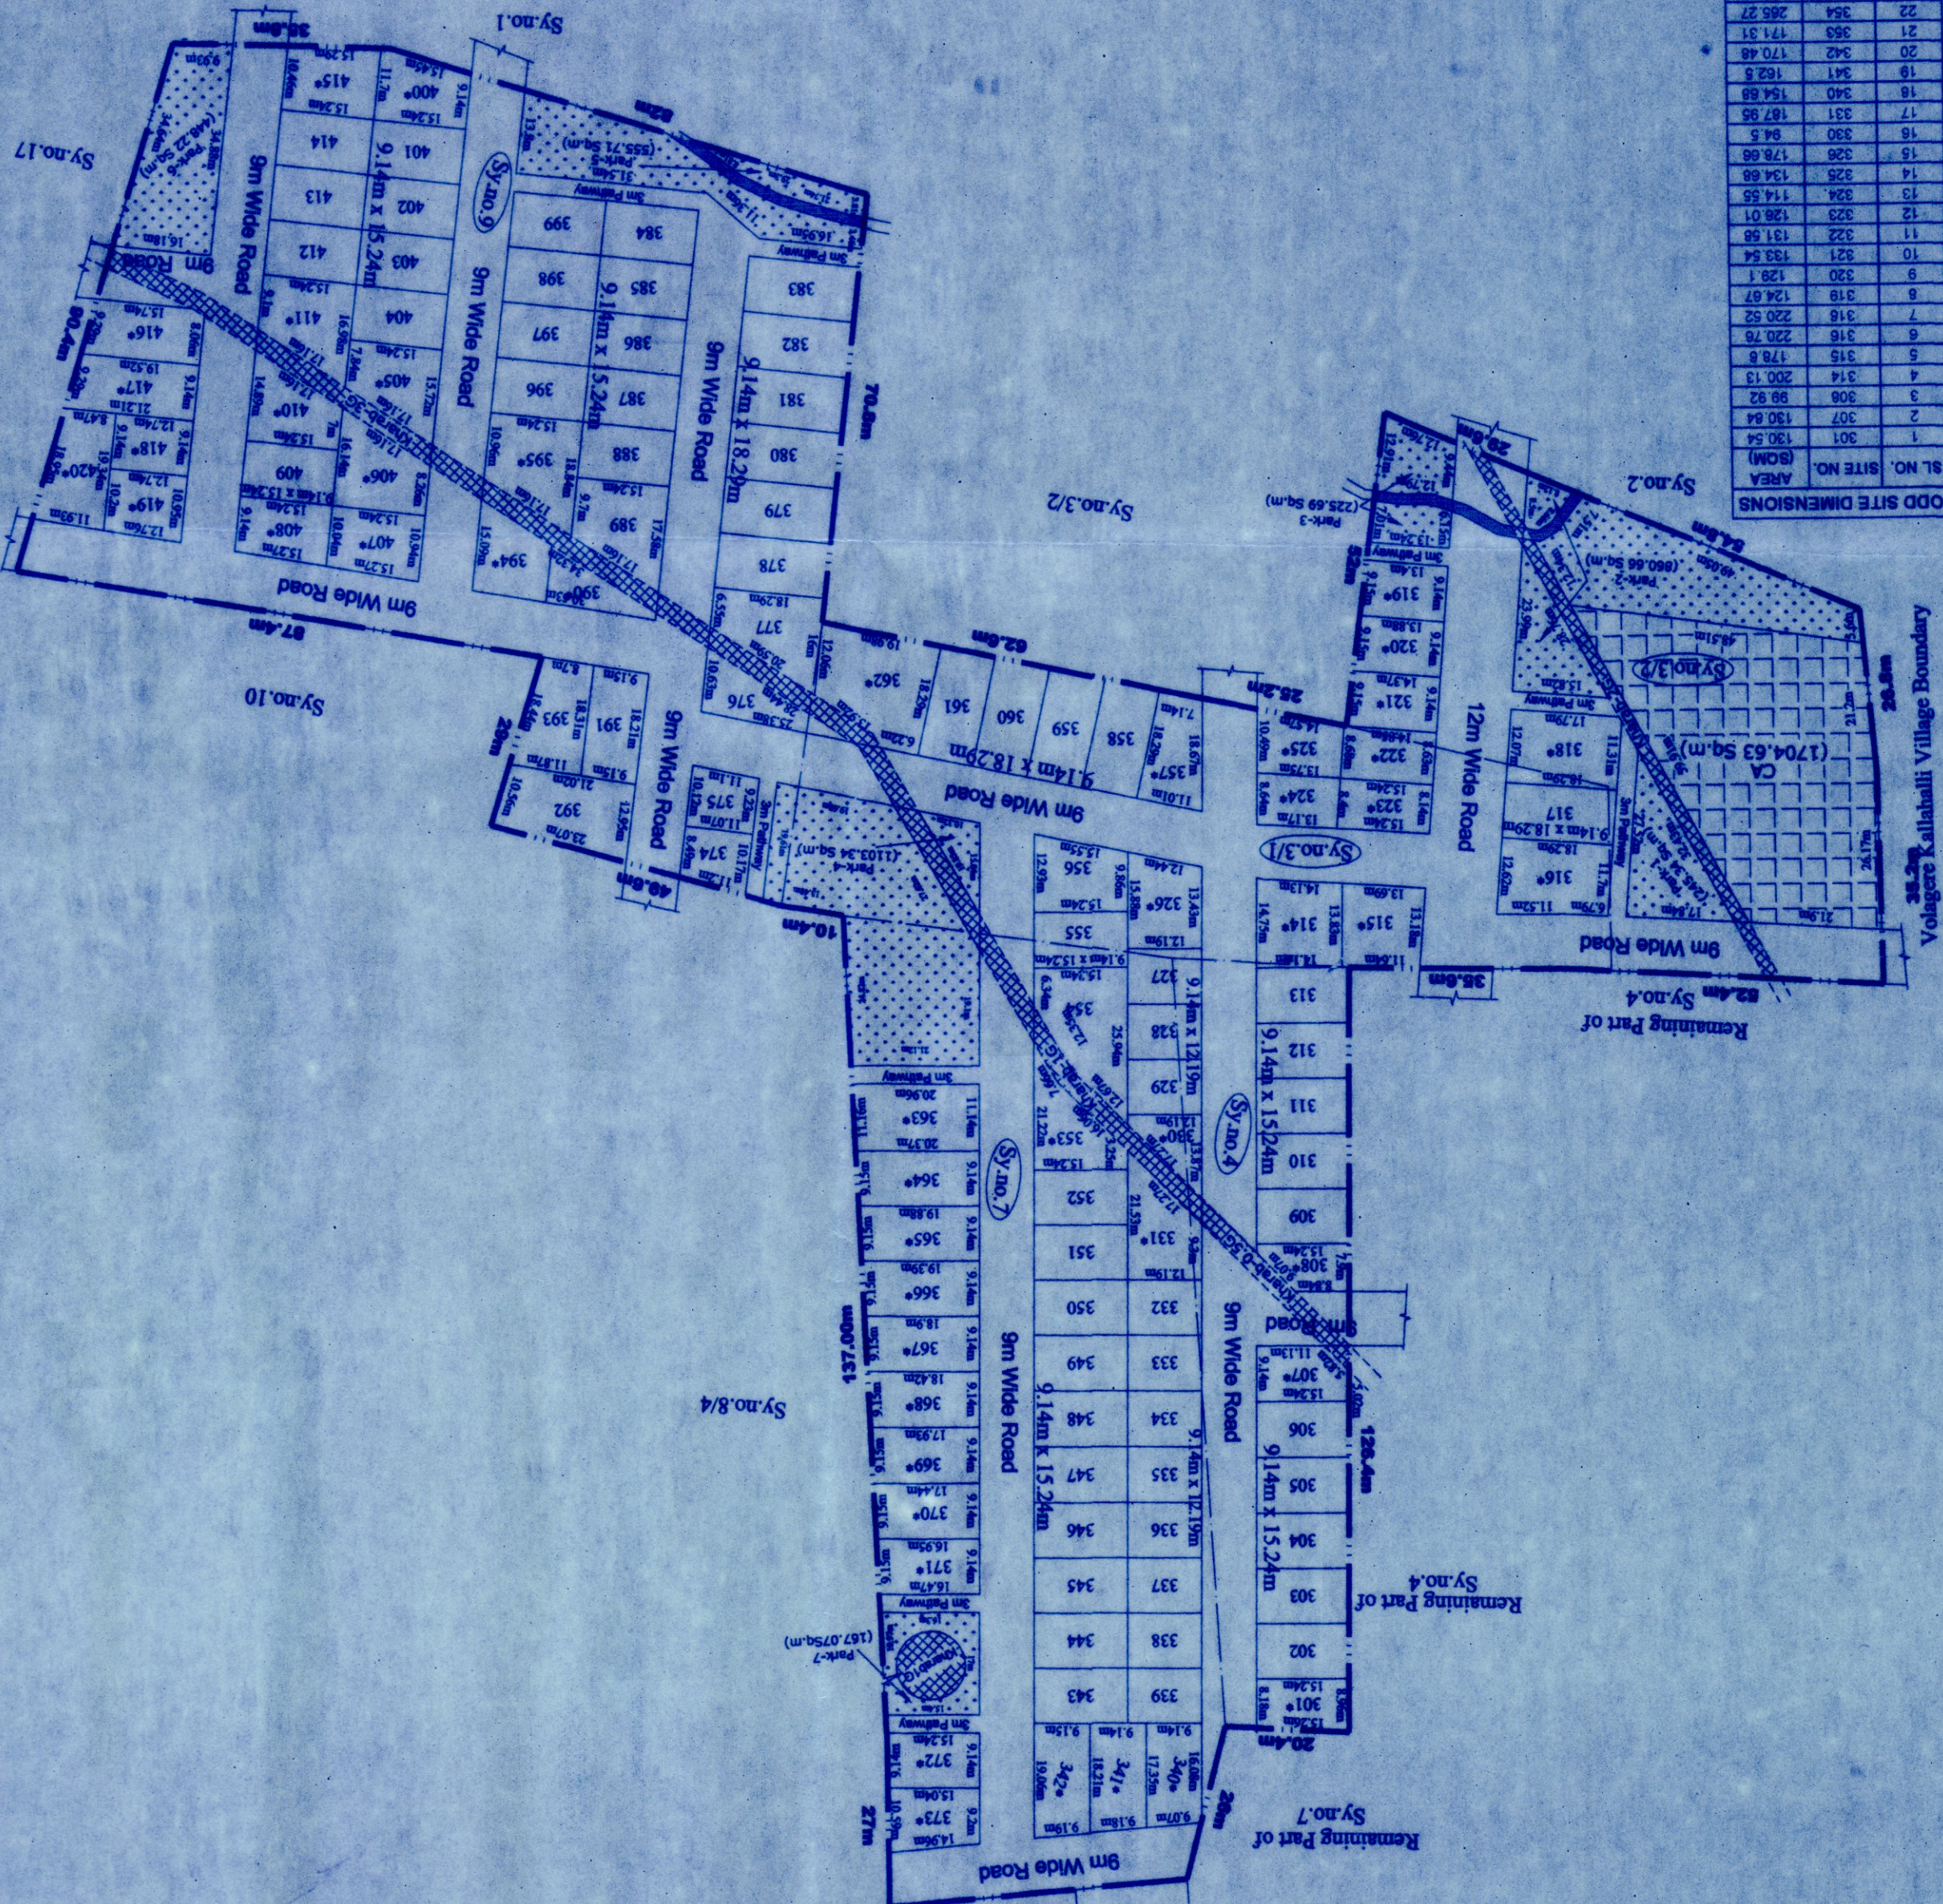

SL. NO.	SITE NO.	AREA (SQ.M)
1	301	130.54
2	307	130.64
3	308	89.82
4	314	200.13
5	315	178.8
6	316	220.76
7	318	124.67
8	319	124.67
9	320	128.1
10	321	133.84
11	322	131.66
12	323	128.01
13	324	114.55
14	325	134.66
15	326	176.66
16	330	94.5
17	331	167.95
18	340	154.68
19	341	162.5
20	342	170.48
21	350	171.31
22	354	266.27
23	356	173.67
24	367	202.6
25	362	266.98
26	363	230.22
27	364	163.94
28	365	179.48
29	366	175.02
30	367	170.66
31	368	166.10
32	370	167.18
33	370	167.18
34	371	162.72
35	372	138.11
36	373	146.12
37	374	103.55
38	375	107.11
39	376	134.27
40	377	206.21
41	378	207.94
42	380	96.73
43	381	167.33
44	382	257.75
45	383	150.34
46	384	150.34
47	385	188.08
48	400	227.02
49	405	179.57
50	406	185.98
51	407	158.92
52	408	146.17
53	410	146.61
54	411	146.75
55	415	146.82
56	416	146.56
57	417	146.13
58	418	116.43
59	419	14.77
60	420	58.03

PARK DETAILS	
SLNO	AREA SQM
PARK-1	245.34
PARK-2	860.66
PARK-3	225.69
PARK-4	1103.34
PARK-5	555.71
PARK-6	448.22
PARK-7	167.07
TOTAL	3,606.03

SANCTIONING AUTHORITY




SCALE:1:1000(1CM:10M)



KEY PLAN

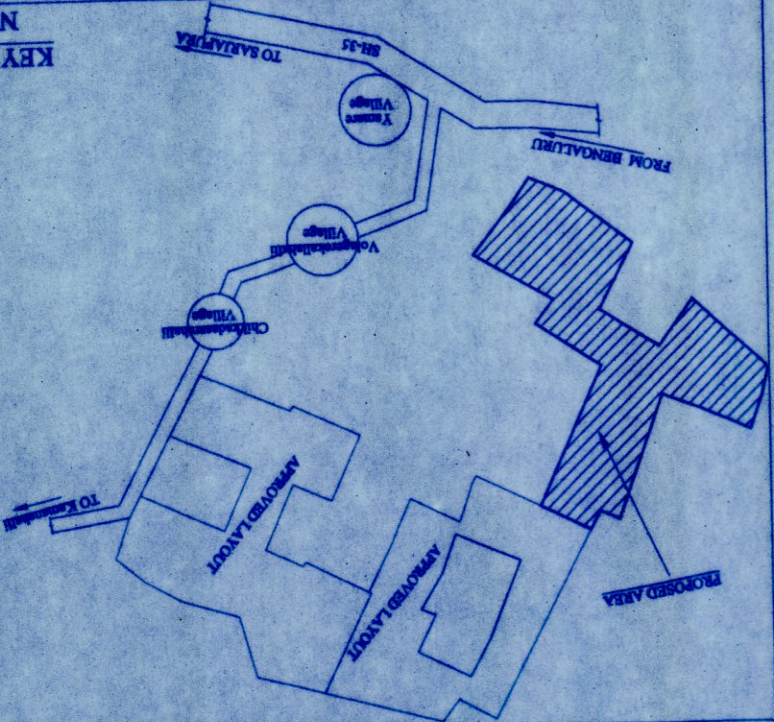

AREA STATEMENT

SL.NO.	VILLAGE	SY.NO.	ACRE	GUNTAS	CONVERSION ORDER NUMBER
1	3/1	01	13	00	ALN(XS)SR/288/2012-13
2	3/2	01	11	02	ALN(XS)SR/116/2009-10
3	4	00	29	01	ALN(XS)SR/613/2007-08
4	7	02	02.5	02	ALN(XS)SR/613/2007-08
5	9	03	01	03	ALN(XS)SR/276/2011-12
TOTAL					
TOTAL AREA - 08ACRES 16.50GUNTAS (3403.70 Sq.m)					

LAND USE ANALYSIS

SL.NO	DESCRIPTION	AREA IN SQMT	%
1	RESIDENTIAL	18,339.40	53.87
2	PARK	3,606.03	10.59
3	CA	1,704.63	5.01
4	ROAD	10,393.64	30.53
TOTAL		34,043.70	100.00

PLOT DETAILS

SL NO	NO. OF SITE	PLOT SIZE
1	11	9.14m x 12.19m
2	38	9.14m x 15.24m
3	11	9.14m x 18.29m
4	60	Odd site
TOTAL		120

OWNER

M/s.Saikam Dream Acres Pvt.Ltd.
Gpa & Jda Holder
Mr.Sivachaitanya Reddy Saikam

ENGINEER

SRIKANTH C.N

BCC/BL/3.6/E-4449/2019-20

TITLE

DRAFT RESIDENTIAL LAYOUT PLAN IN
SY.NO. 3/1,3/2,4,7 & 9 OF
CHIKKA DASARA HALLI VILLAGE
SARJAPURA HOBLI, ANEKAL TALUK