


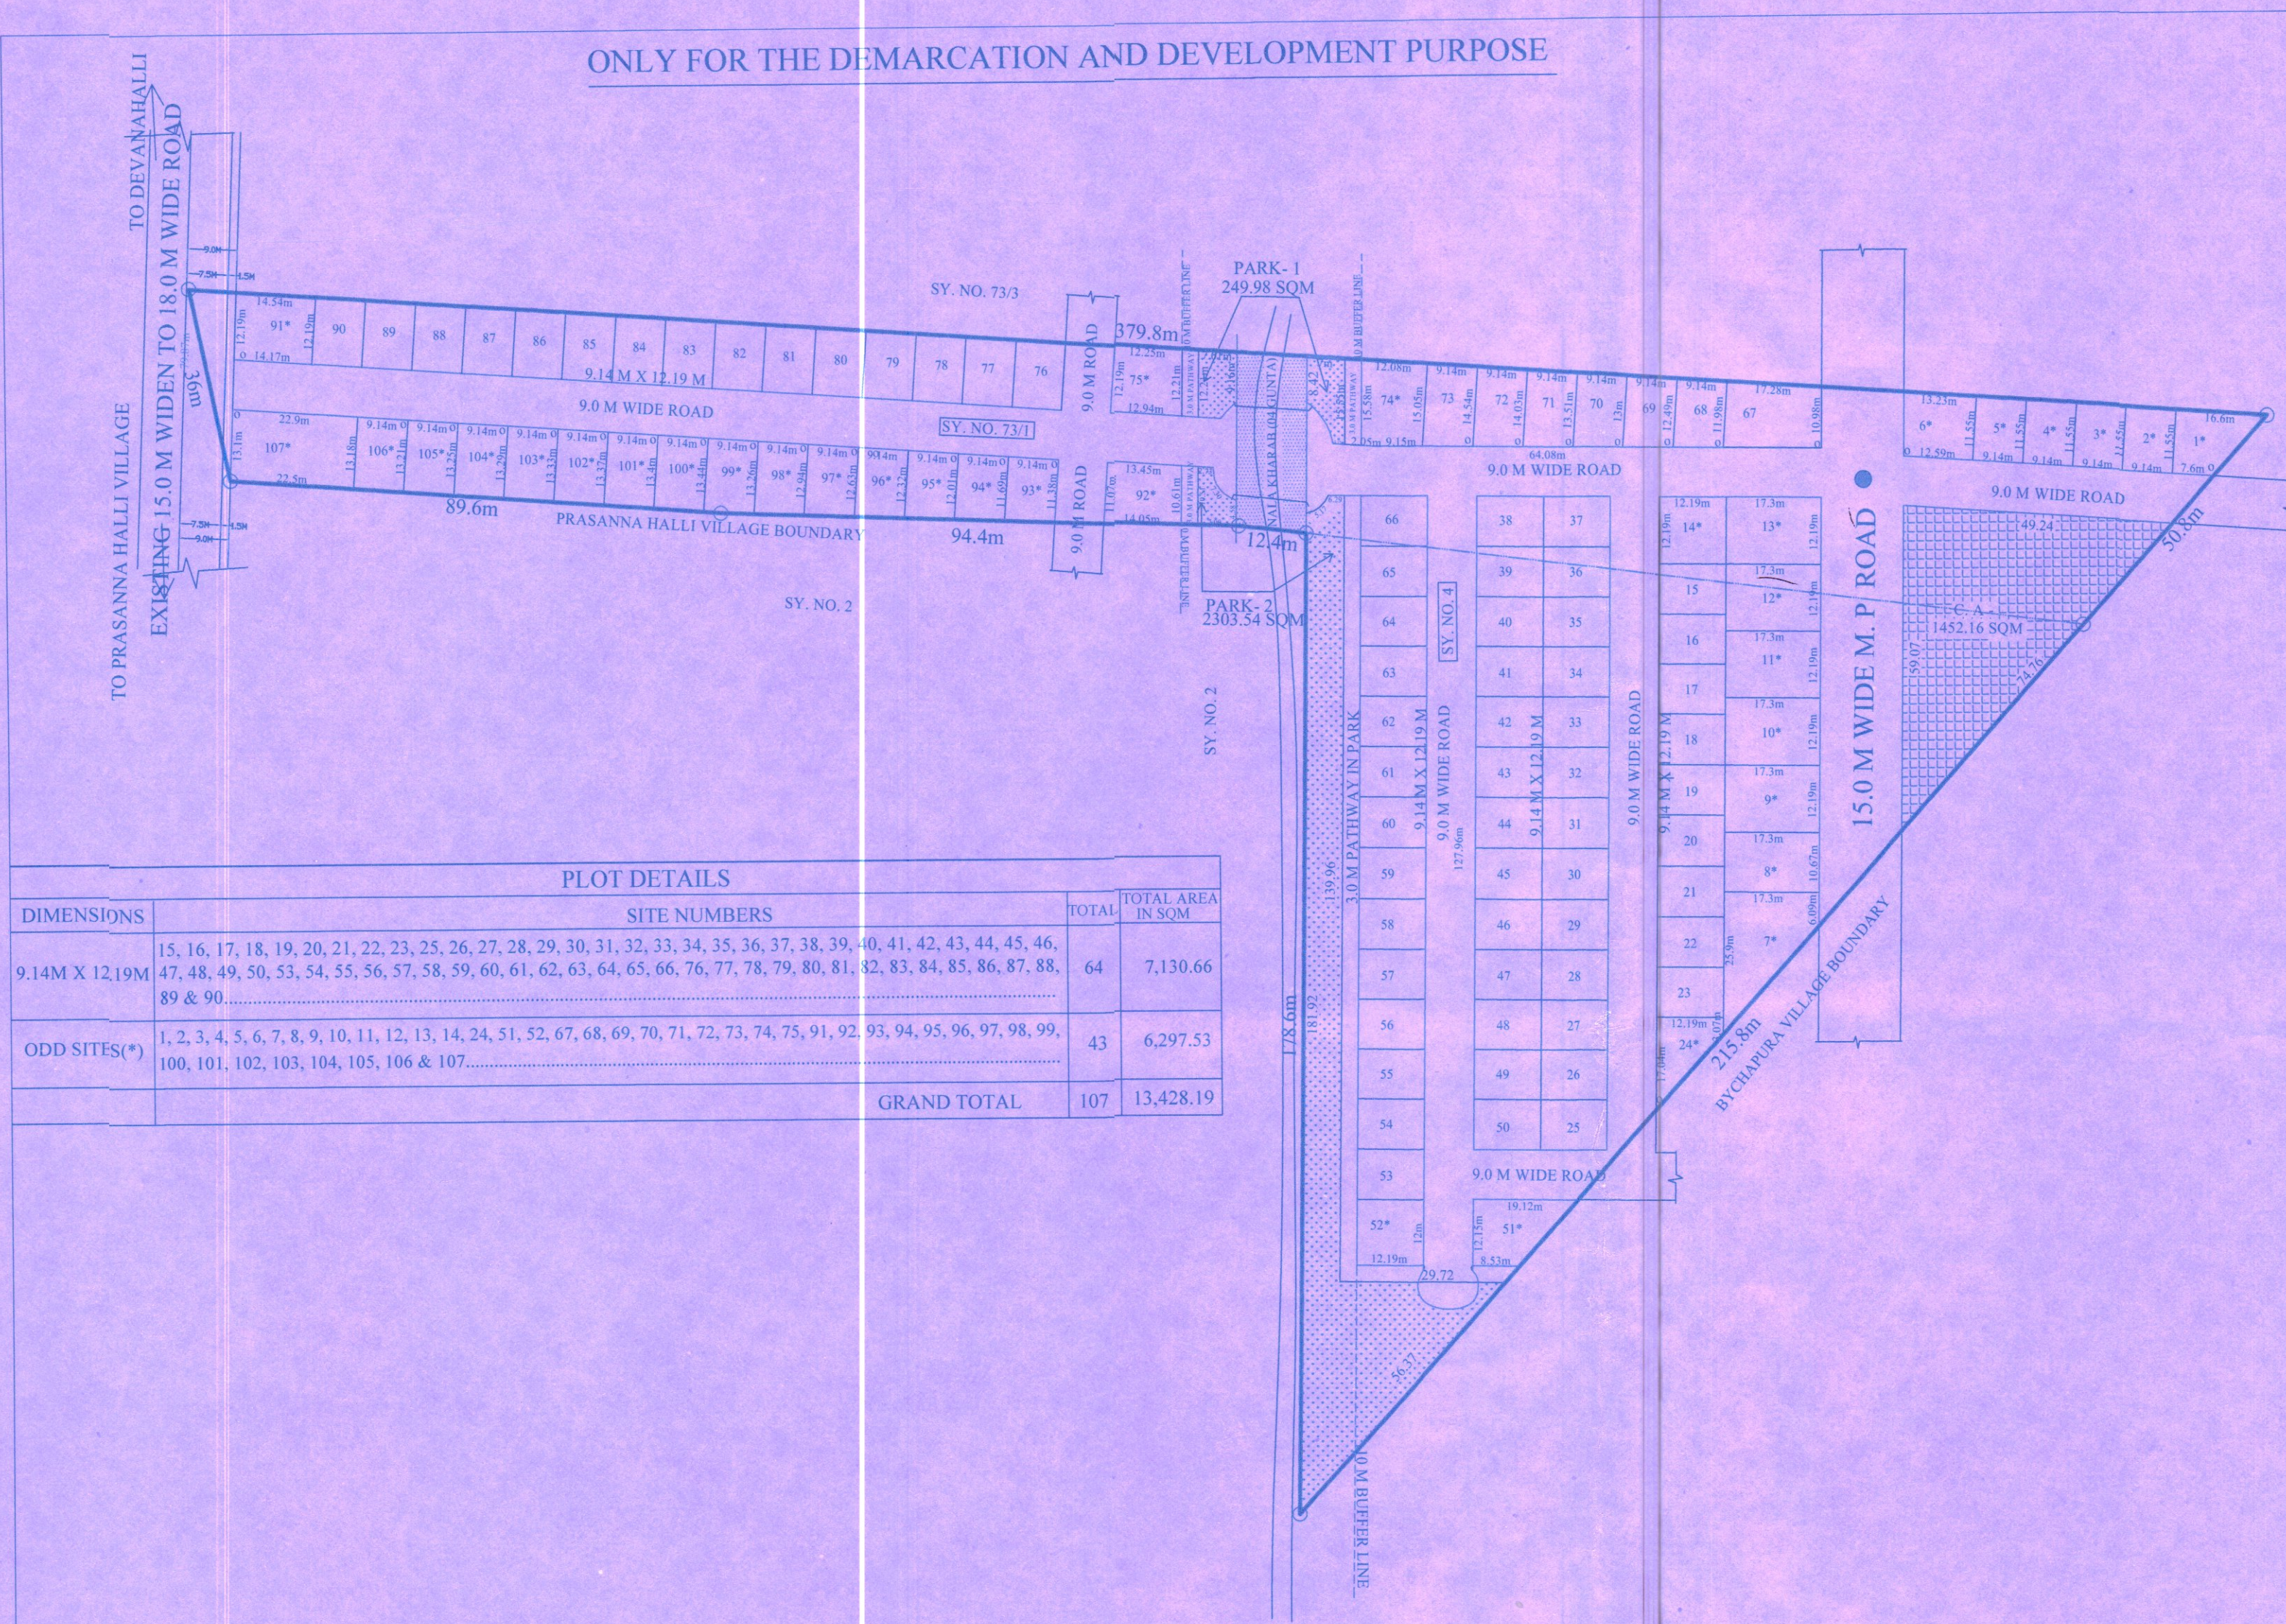

PLOT DETAILS			
DIMENSIONS	SITE NUMBERS	TOTAL	TOTAL AREA IN SQM
9.14M X 12.19M	15, 16, 17, 18, 19, 20, 21, 22, 23, 25, 26, 27, 28, 29, 30, 31, 32, 33, 34, 35, 36, 37, 38, 39, 40, 41, 42, 43, 44, 45, 46, 47, 48, 49, 50, 53, 54, 55, 56, 57, 58, 59, 60, 61, 62, 63, 64, 65, 66, 76, 77, 78, 79, 80, 81, 82, 83, 84, 85, 86, 87, 88, 89 & 90.....	64	7,130.66
ODD SITES(*)	1, 2, 3, 4, 5, 6, 7, 8, 9, 10, 11, 12, 13, 14, 24, 51, 52, 67, 68, 69, 70, 71, 72, 73, 74, 75, 91, 92, 93, 94, 95, 96, 97, 98, 99, 100, 101, 102, 103, 104, 105, 106 & 107.....	43	6,297.53
GRAND TOTAL		107	13,428.19

ತಾತ್ಕಾಲಿಕ ಅನುಮೋದನೆ
ಕರ್ನಾಟಕ ನಗರ ಮತ್ತು ಗ್ರಾಮಾಂತರ ಯೋಜನಾ ಕಾಯ್ದೆ 1961 ರ
ಕಲಂ 17 ರನ್ವಯ ಹಾಗೂ ದಿನಾಂಕ 23-03-2025 ರಂದು ನಡೆದ
ಪ್ರಾಧಿಕಾರ ಸಭೆಯ ವಿಷಯ ಸಂಖ್ಯೆ 147-93 ರಲ್ಲಿ
ನಿರ್ಣಯದನ್ವಯ, ಪ್ರಾಧಿಕಾರದ ಪತ್ರ ಸಂಖ್ಯೆ ಬಿಎಎಪಿಎ/ಆರ್/ಎಂಎಲ್/35/2025 ದಿನಾಂಕ 28-11-2025
ರಲ್ಲಿನ ಷರತ್ತುಗಳಿಗೊಳಪಟ್ಟು ದಿನಾಂಕ 28-11-2025 ರಿಂದ ದಿನಾಂಕ 29-11-2025 ವರೆಗೆ ಎರಡು ವರ್ಷದ ಅವಧಿಗೆ ವಿಸ್ತಾರಕ್ಕೆ
ತಾತ್ಕಾಲಿಕ ಅನುಮೋದನೆಯನ್ನು ನೀಡಲಾಗಿದೆ
ಸದಸ್ಯ ಕಾರ್ಯದರ್ಶಿ
ಬೆಂಗಳೂರು ಅಂತಾರಾಷ್ಟ್ರೀಯ ಎಮಾನೆ
ನಿಲ್ದಾಣ ಪ್ರದೇಶ ಯೋಜನಾ ಪ್ರಾಧಿಕಾರ.
ಆದೇಶನಂ. 04

SCALE 1:1000

TO DEVANAHALLI

EXISTING 15.0 M WIDEN TO 18.0 M WIDE ROAD

TO PRASANNA HALLI VILLAGE

SY. NO. 73/3

SY. NO. 73/1

SY. NO. 2

SY. NO. 4

PRASANNA HALLI VILLAGE BOUNDARY

BYCHAVARA VILLAGE BOUNDARY

KEY PLAN (N. T. S)

PROPOSED LAYOUT

SITE NO	AREA IN SQM
1	139.75
2	105.56
3	105.56
4	105.56
5	105.56
6	149.11
7	276.71
8	184.59
9	210.88
10	210.88
11	210.88
12	210.88
13	210.88
14	148.59
24	122.57
51	167.97
52	146.28
67	201.37
68	111.82
69	116.48
70	121.15
71	125.85
72	130.56
73	135.22
74	139.88
75	148.59
91	174.98
92	132.2
93	105.42
94	108.3
95	111.18
96	114.02
97	116.85
98	119.73
99	122.01
100	122.65
101	122.33
102	122.01
103	121.65
104	121.28
105	120.92
106	120.6
107	298.27
TOTAL	6297.53

AKKUPATE CONVERSION ORDER DETAILS

SL.NO.	SY.NO.	CONVERSION ORDER NO.	EXTENT (A - G)	KHARAB (A - G)	TOTAL EXTENT
1	SY.NO. 73/1	APPLICATION NO. 763403 DT: 12-05-2025	03 - 00	00 - 04	03 - 04
2	SY.NO. 4	ALN(D)/SR.101/04-05 DT: 23-12-2004	03 - 06	---	03 - 06
TOTAL			06 - 06	---	06 - 10

PRASANNAHALLI CONVERSION ORDER DETAILS

SL No	LAND USE	AREA IN SQM	% AGE
1	RESIDENTIAL	13488.48	54.20
2	C.A	1452.16	05.83
3	PARKS	2553.52	10.26
4	ROADS	7394.02	29.71
TOTAL		24888.18	100.00

SITE ANALYSIS

SL NO	SITE DIMENSION	NO
1	9.14X12.19	64
2	ODD (*)	43
TOTAL		107

DRAFT RESIDENTIAL LAYOUT PLAN IN SY.NO. 73/1 OF AKKUPATE VILLAGE & SY. NO. 4 OF PRASANNAHALLI VILLAGE, KASABA HOBLI, DEVANAHALLI TALUK, BANGALORE RURAL DIST.

PARK AREA STATEMENT

PARK - 1	293.75 SQM
PARK - 2	2320.06 SQM
TOTAL	2613.81 SQM

ALL DIMENSIONS ARE IN METERS

SCALE 1:1000

Owner's Signature

V. Usha Sathish Kumar

SMT. V. USHA SATHISH KUMAR

Engineer Signature

MURALIDHARA. S

DCE. B.E (Civil) B. Tech

LC No-DL/BL/5/2019-20