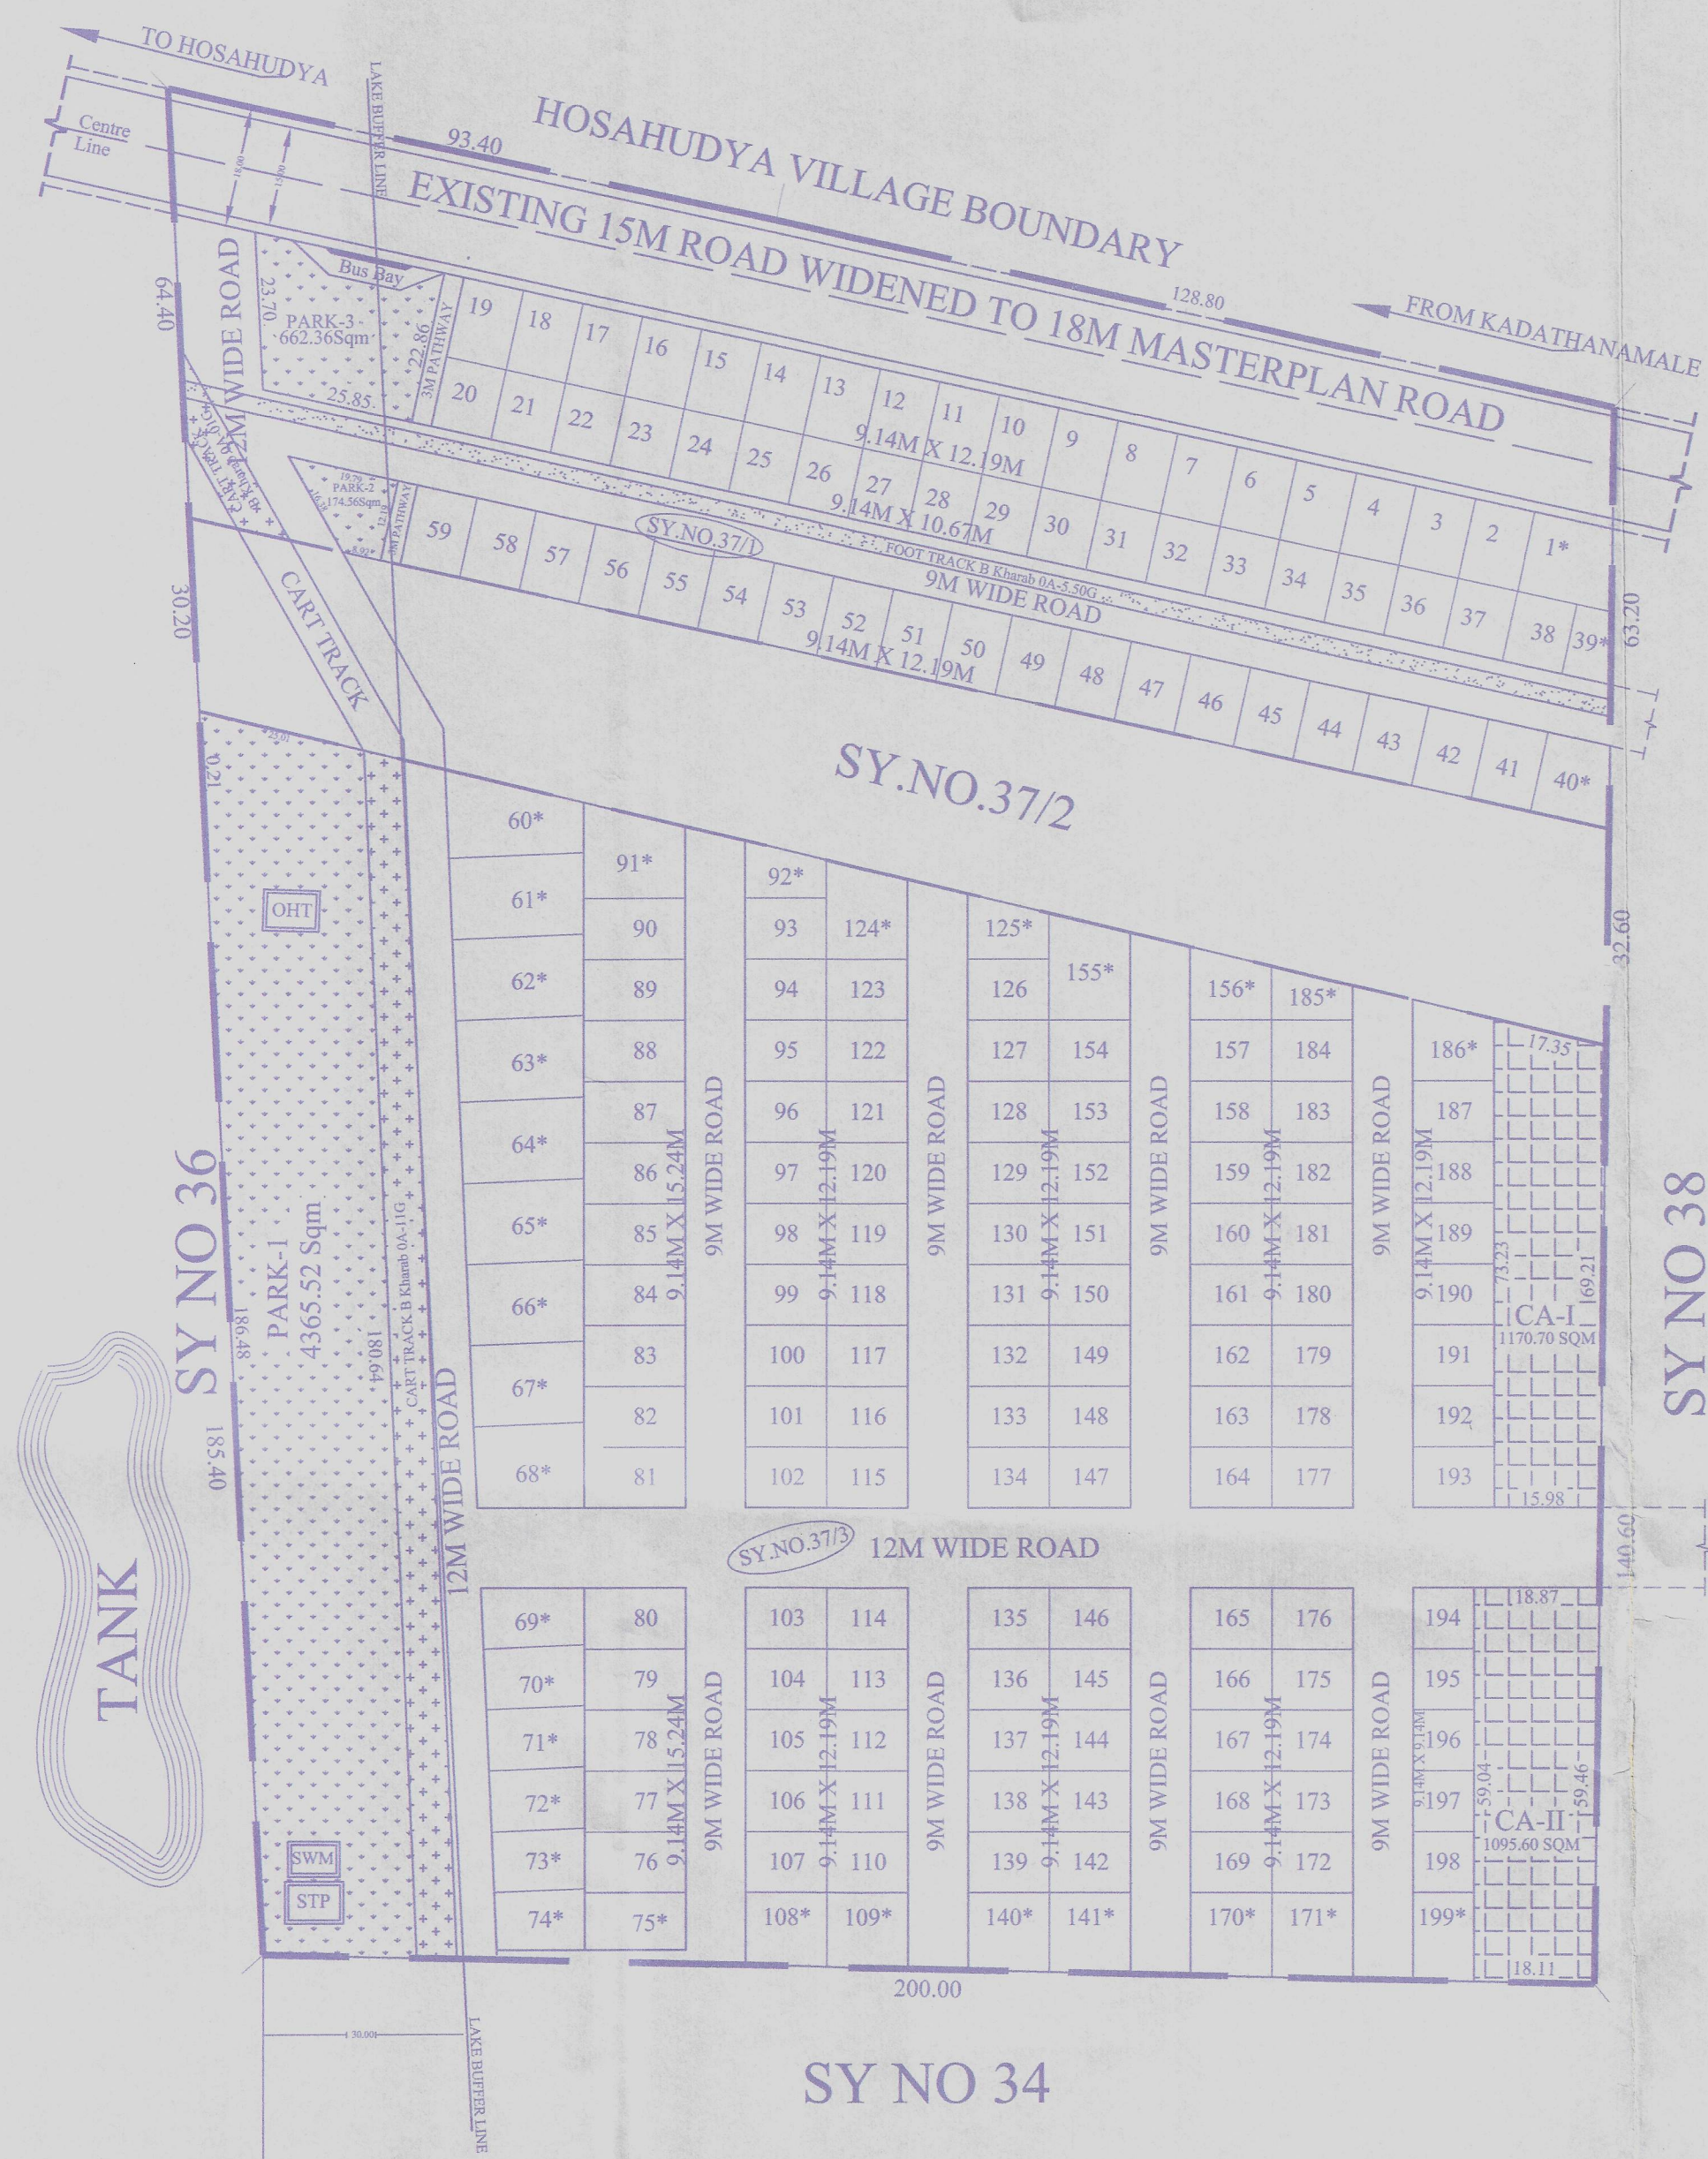


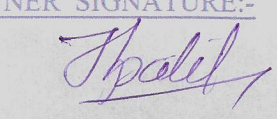
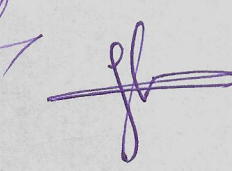
SL.NO	VILLAGE NAME	SY.NO	EXTENT ACRE GUNTA	KHARAB GUNTA	CONVERSION ORDER DETAILS
1	KADATHANAMALE	37/1	03 09	6.5	489279 Dated: 12/4/2023 and 06/02/2024
3	KADATHANAMALE	37/3	07 39	11	540280 Dated: 11/10/2023 and 14/02/2024
TOTAL AREA		11	08	17.5	

LEGEND	
LAYOUT BOUNDARY	---
REVENUE SY.NO. BOUNDARY	----
FOOT TRACK KHARAB AREA	
CART TRACK KHARAB AREA	++++++
PARK	*****
CIVIC AMENITY SITE	

LAND USE ANALYSIS			
TOTAL AREA:- 11ACRES 08 GUNTASOR (45324.16 Sqm)			
SL.NO	DESCRIPTION	AREA IN SQMT	%
1	RESIDENTIAL	23699.58	52.29
2	PARKS	5202.44	11.48
3	C.A	2266.30	5.01
4	ROADS	14155.84	31.22
TOTAL		45324.16	100.00

SITE DETAILS		
SL NO.	SITE DIMENSIONS	TOTAL
1	9.14 M X 9.14M	05
2	9.14M X 10.67M	19
3	9.14M X 12.19M	126
4	9.14 M X 15.24M	15
5	ODD SITES*	34*
TOTAL		199

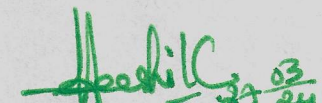
TITLE:-
DRAFT RESIDENTIAL LAYOUT PLAN IN SY NOS.37/1 & 37/3
OF KADATHANAMALE VILLAGE, HESARAGATTA HOBLI,
YALAHANKA TALUK, BANGALORE URBAN DISTRICT.

OWNER SIGNATURE:-


BILLORE ROYAL VENTURES AND
M/s BILLORE VENTURES PVT. LTD.
REPRESENTED BY ITS PARTNERS
JAGADISH KUMAR PATEL AND SANJAY SURESHA

ENGINEER SIGNATURE:-

TEJAVARDHAN
B.E., Civil Engineer
DBP/BL/10041/23-24

SANCTIONING AUTHORITY:-





ದಿನಾಂಕ : 16/03/2024ರಂದು ನಡೆದ 189ನೇ
ಸಭೆಯ ನಡವಳಿಕೆ ಸಂಖ್ಯೆ: 29/9/2024ರ ಮೇರೆಗೆ ಕರ್ನಾಟಕ
ನಗರ ಮತ್ತು ಗ್ರಾಮಾಂತರ ಯೋಜನಾ ಕಾಯ್ದೆ 1961ರ ಕಲಂ
17(2A)ರ ಅಡಿಯಲ್ಲಿ ಪತ್ರ ಸಂಖ್ಯೆ: DPA/TP/LAO/ 05 /
2023-24 ದಿನಾಂಕ: 16/03/2024ರಲ್ಲಿನ ಪತ್ರಗಳಿಗೆ
ಬಲಪಟ್ಟು ವಸತಿ/ವಸತಿಯೇತರ ವಿನಿಯಮ ಪಕ್ಷಕ್ಕೆ ತಾತ್ಕಾಲಿಕ
ಅನುಮೋದನೆ ನೀಡಲಾಗಿದೆ.