




S.NO	AREA STATEMENT		
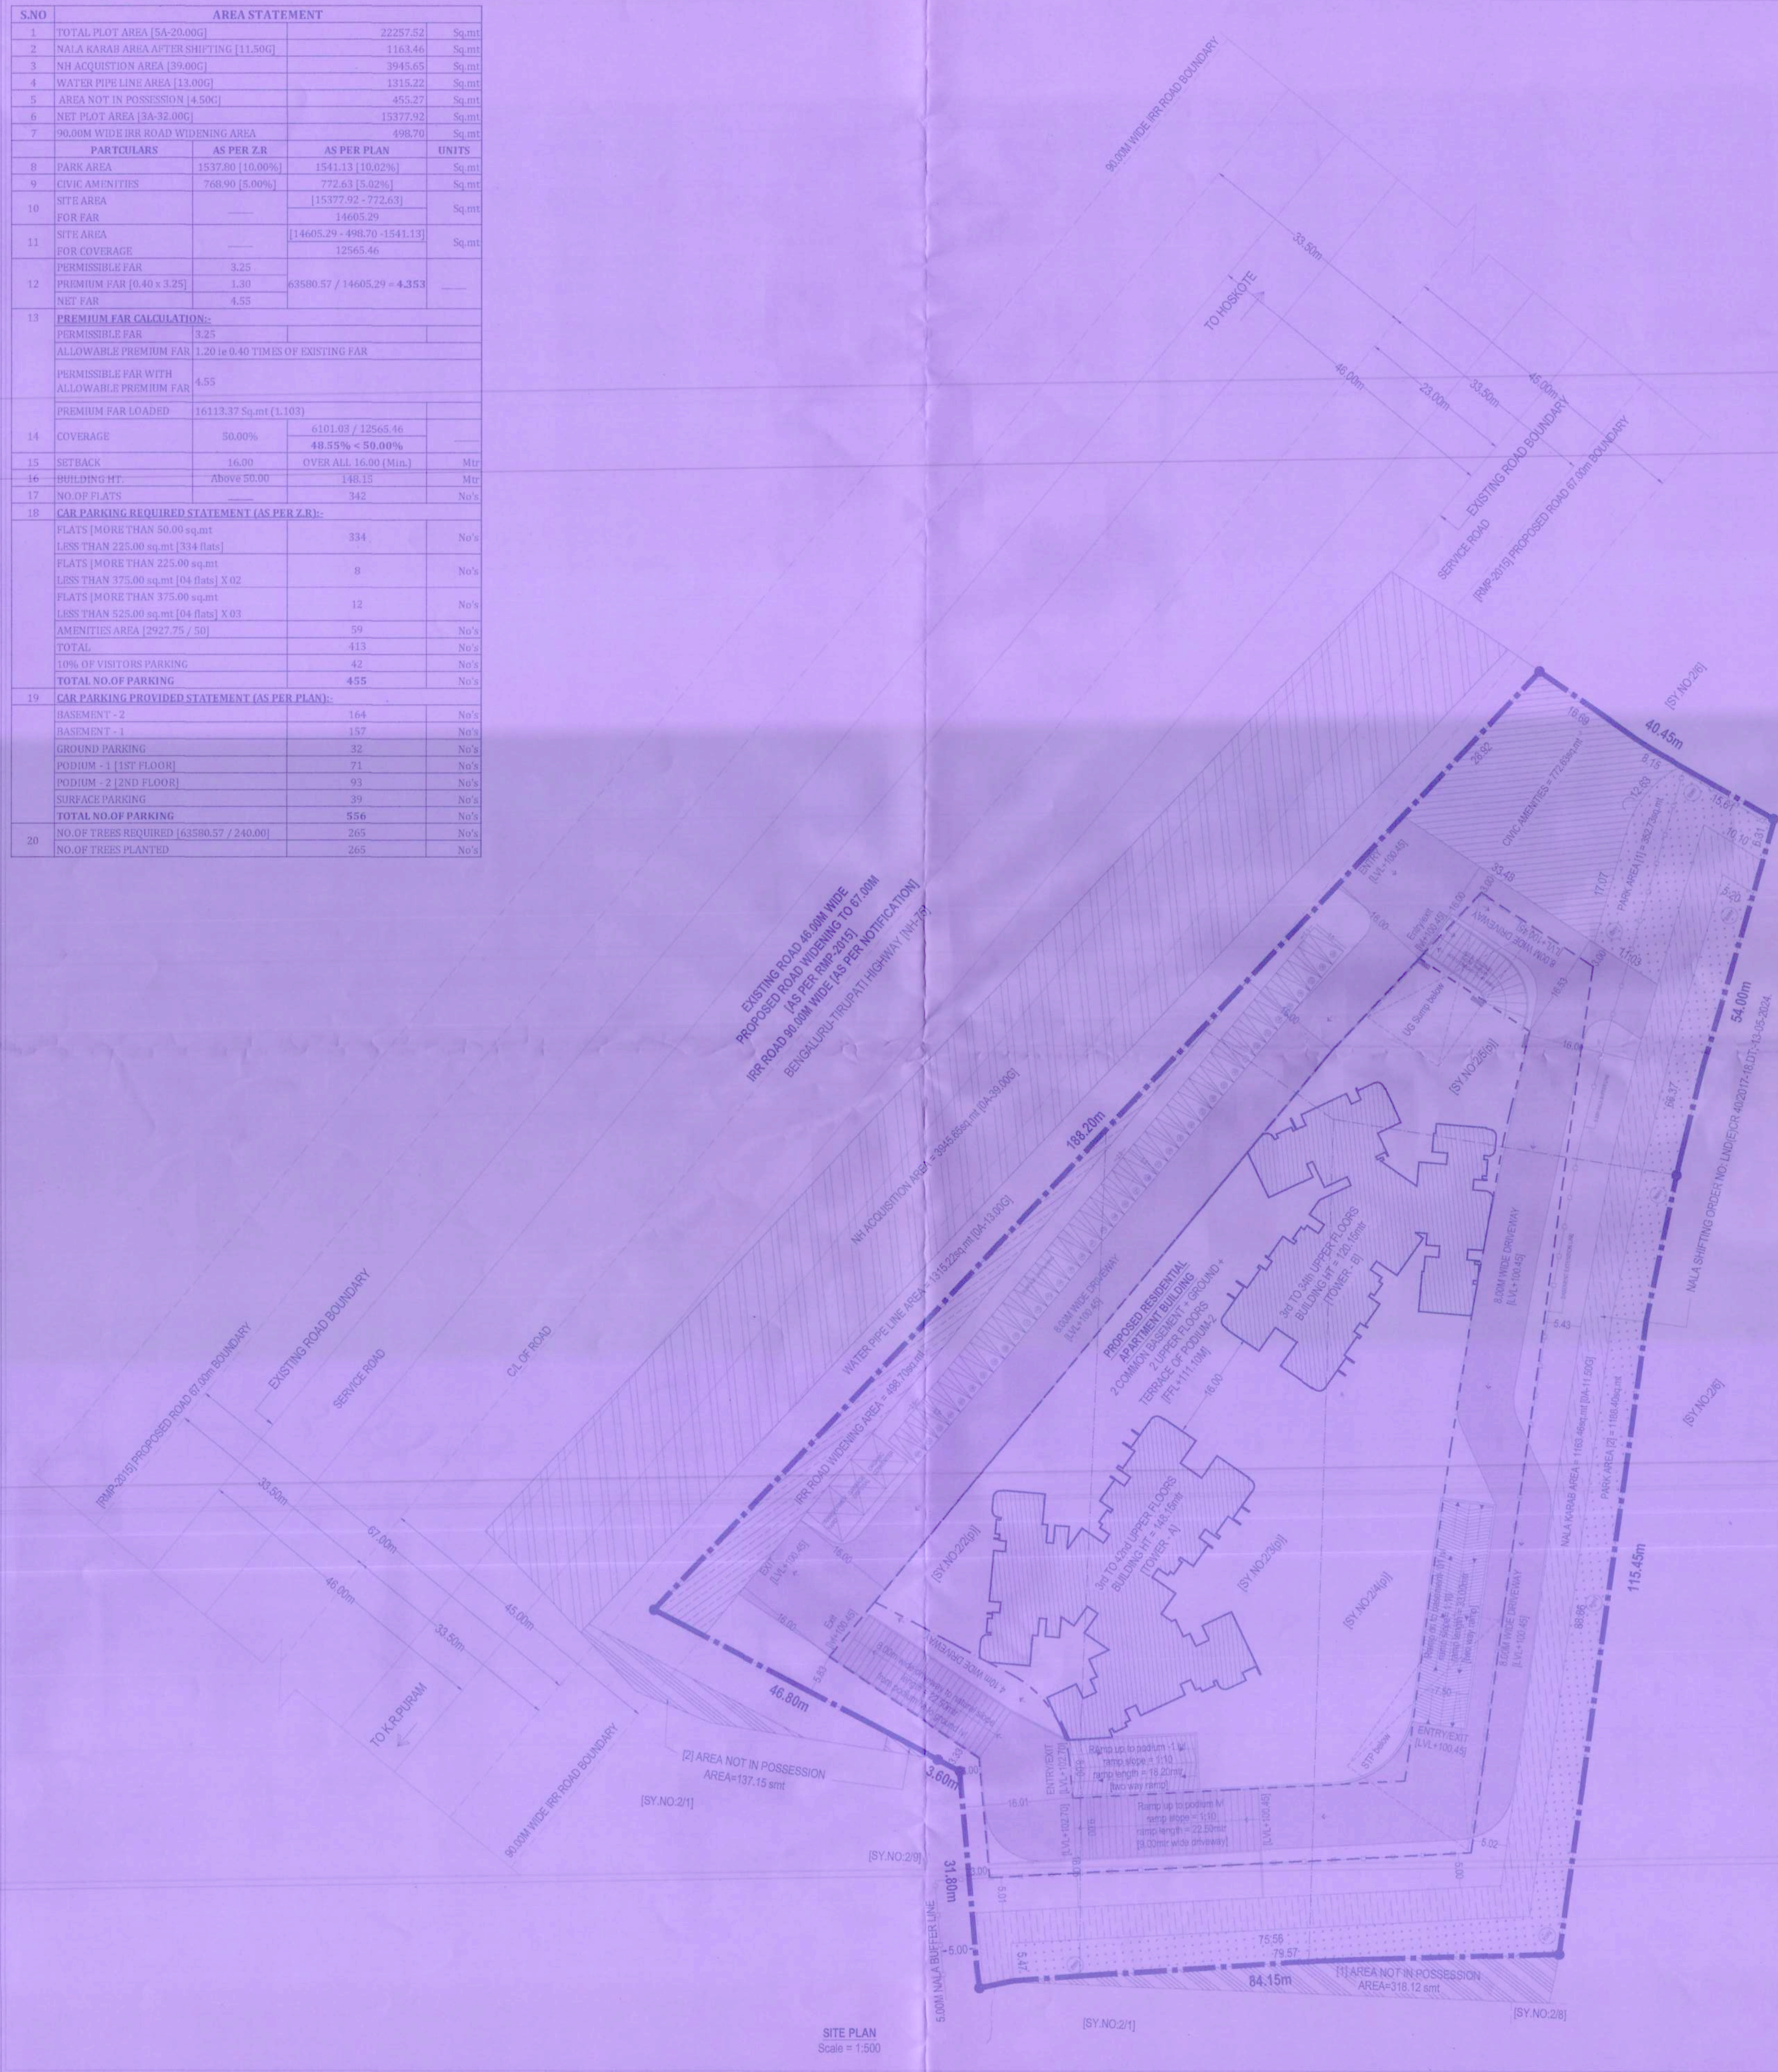


AREA STATEMENT IN SQ.MT														
AREA STATEMENT IN SQ.MT (TOWER - A)														
S.NO	FLOOR NAME	GROSS AREA	DEDUCTION AREA	BUILT UP AREA	STAIRS	LIFT	REFUGE SERVICE	TERRACE	RAMP	PARKING	TOTAL	NET FAR AREA	NO OF PLATS	
AREA STATEMENT IN SQ.MT (TOWER - B)														
S.NO	FLOOR NAME	GROSS AREA	DEDUCTION AREA	BUILT UP AREA	STAIRS	LIFT	REFUGE SERVICE	TERRACE	RAMP	PARKING	TOTAL	NET FAR AREA	NO OF PLATS	

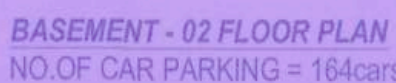


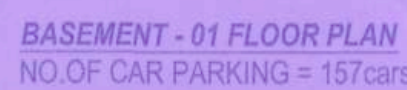

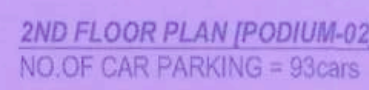

- DIRECTION & SCALE:-**

SCALE 1:100

LOCATION MAP:- (Not to scale)

OWNER'S SIGN:-



SRIKANTH C.N
BCCL/BL-3.6/E-0057/24-25


PROPOSED RESIDENTIAL APARTMENT BUILDING
IN SY NO: 2/2(p), 2/3(p), 2/4(p) & 2/5(p) OF
KONADASANAPURA VILLAGE,
BIDARAHALLI HOBLI, BANGALORE EAST TALUK,
BANGALORE URBAN DISTRICT.

DRAWING TITLE:-

SANCTIONING AUTHORITY:-



"BANGALORE DEVELOPMENT AUTHORITY"
Kumara Park West, T. Chowdiah Road
Bangalore-560020.

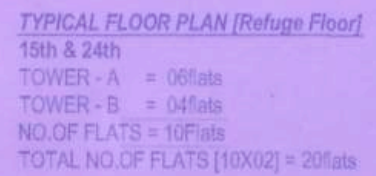

17-6-2026

