
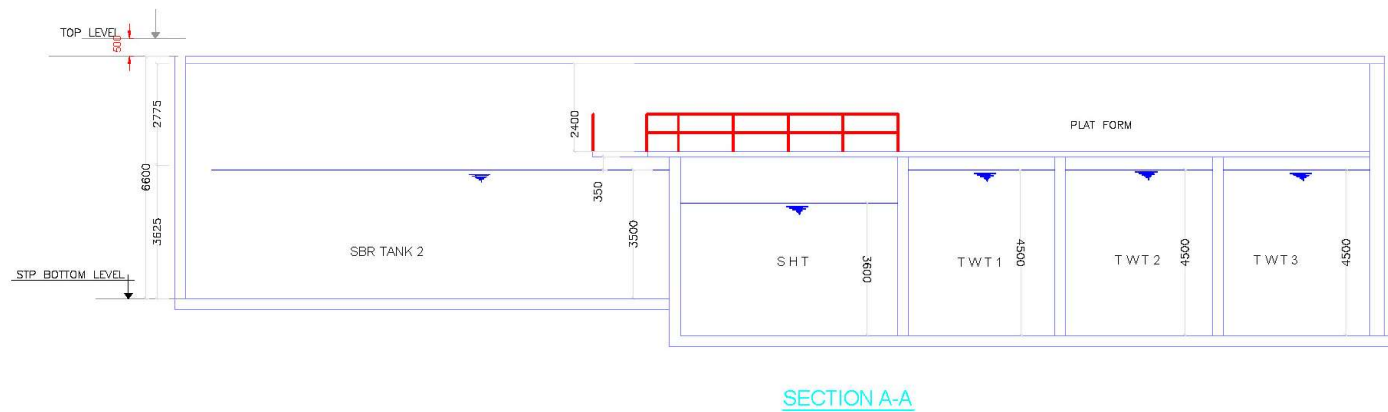
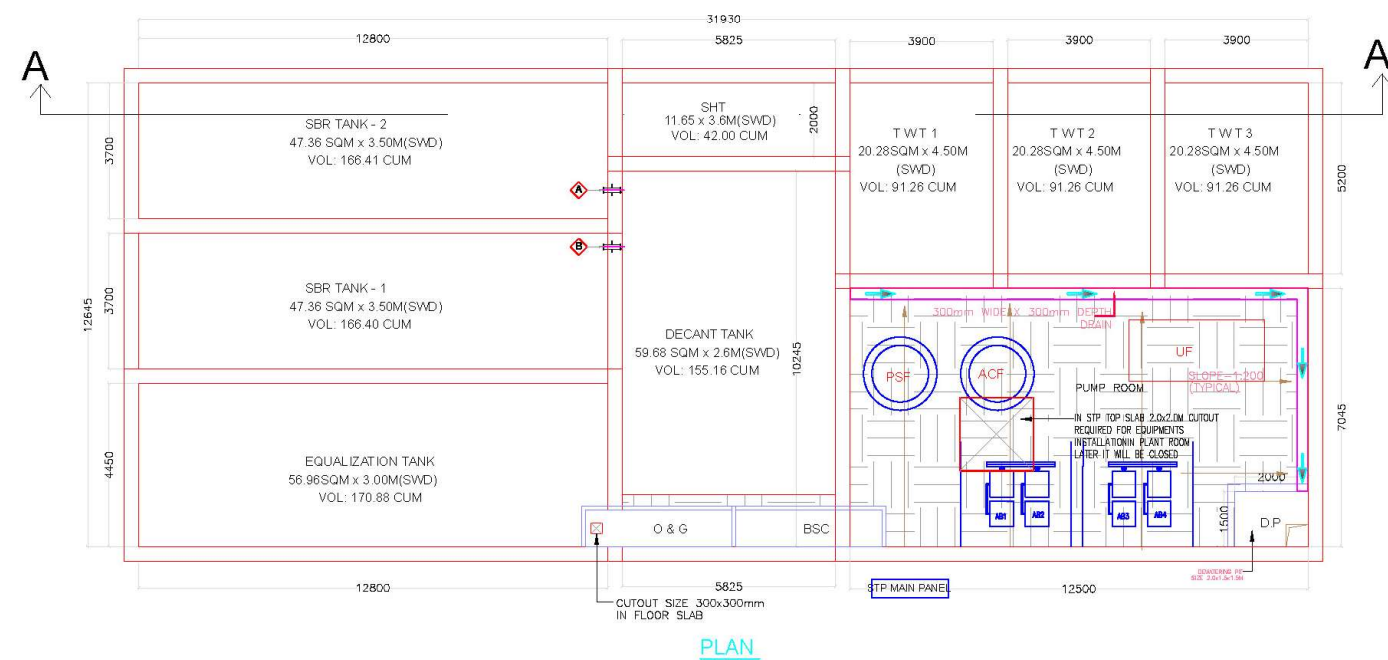


Embassy Riverine

STP DETAILED DRAWING

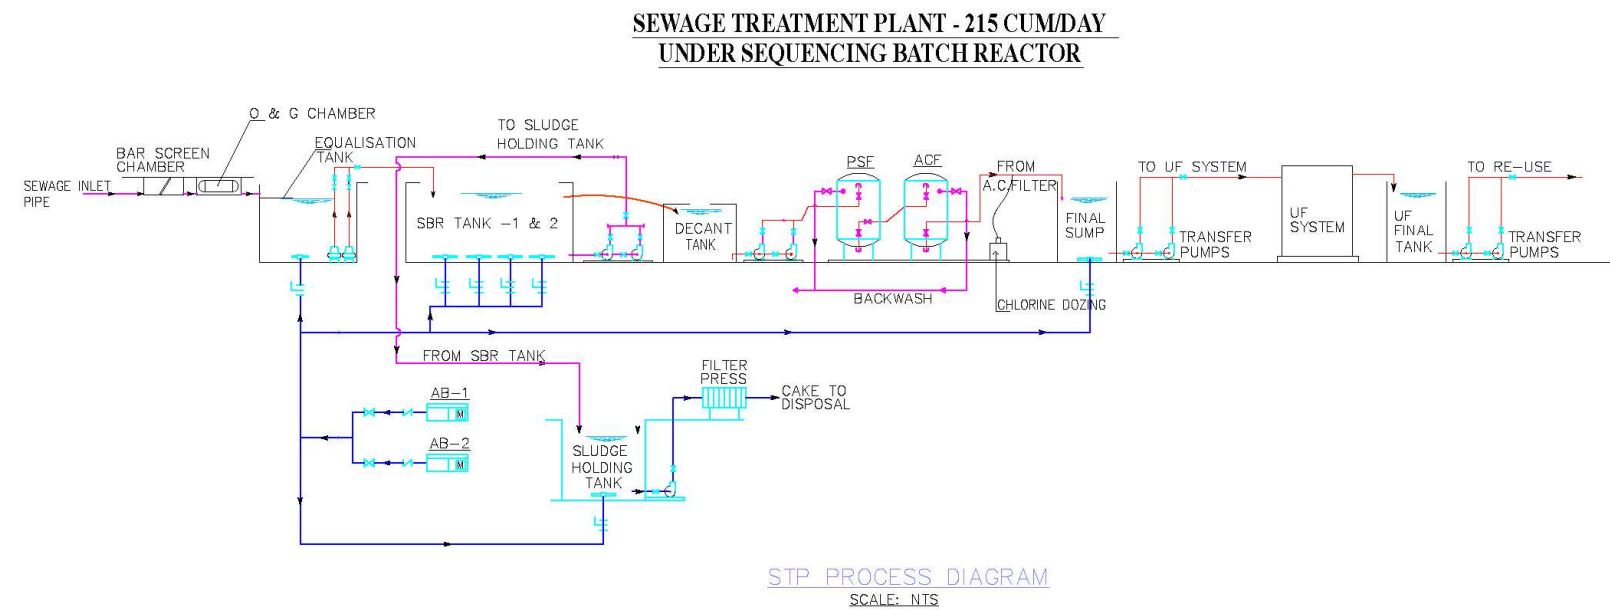

Client : **M/s Summit Developments Limited**
14th Floor, Pinnacle tower, Embassy One, 8,
Bellary Road, Ganga nagar, RT Nagar,
Bengaluru, Karnataka - 560032

Project Title : **Embassy Riverine**
@SY NO : 223/1(P), THARAHUNSE VILLAGE, JALA
HOBBI, YELAHANKA TALUK, BANGALORE - 562157