


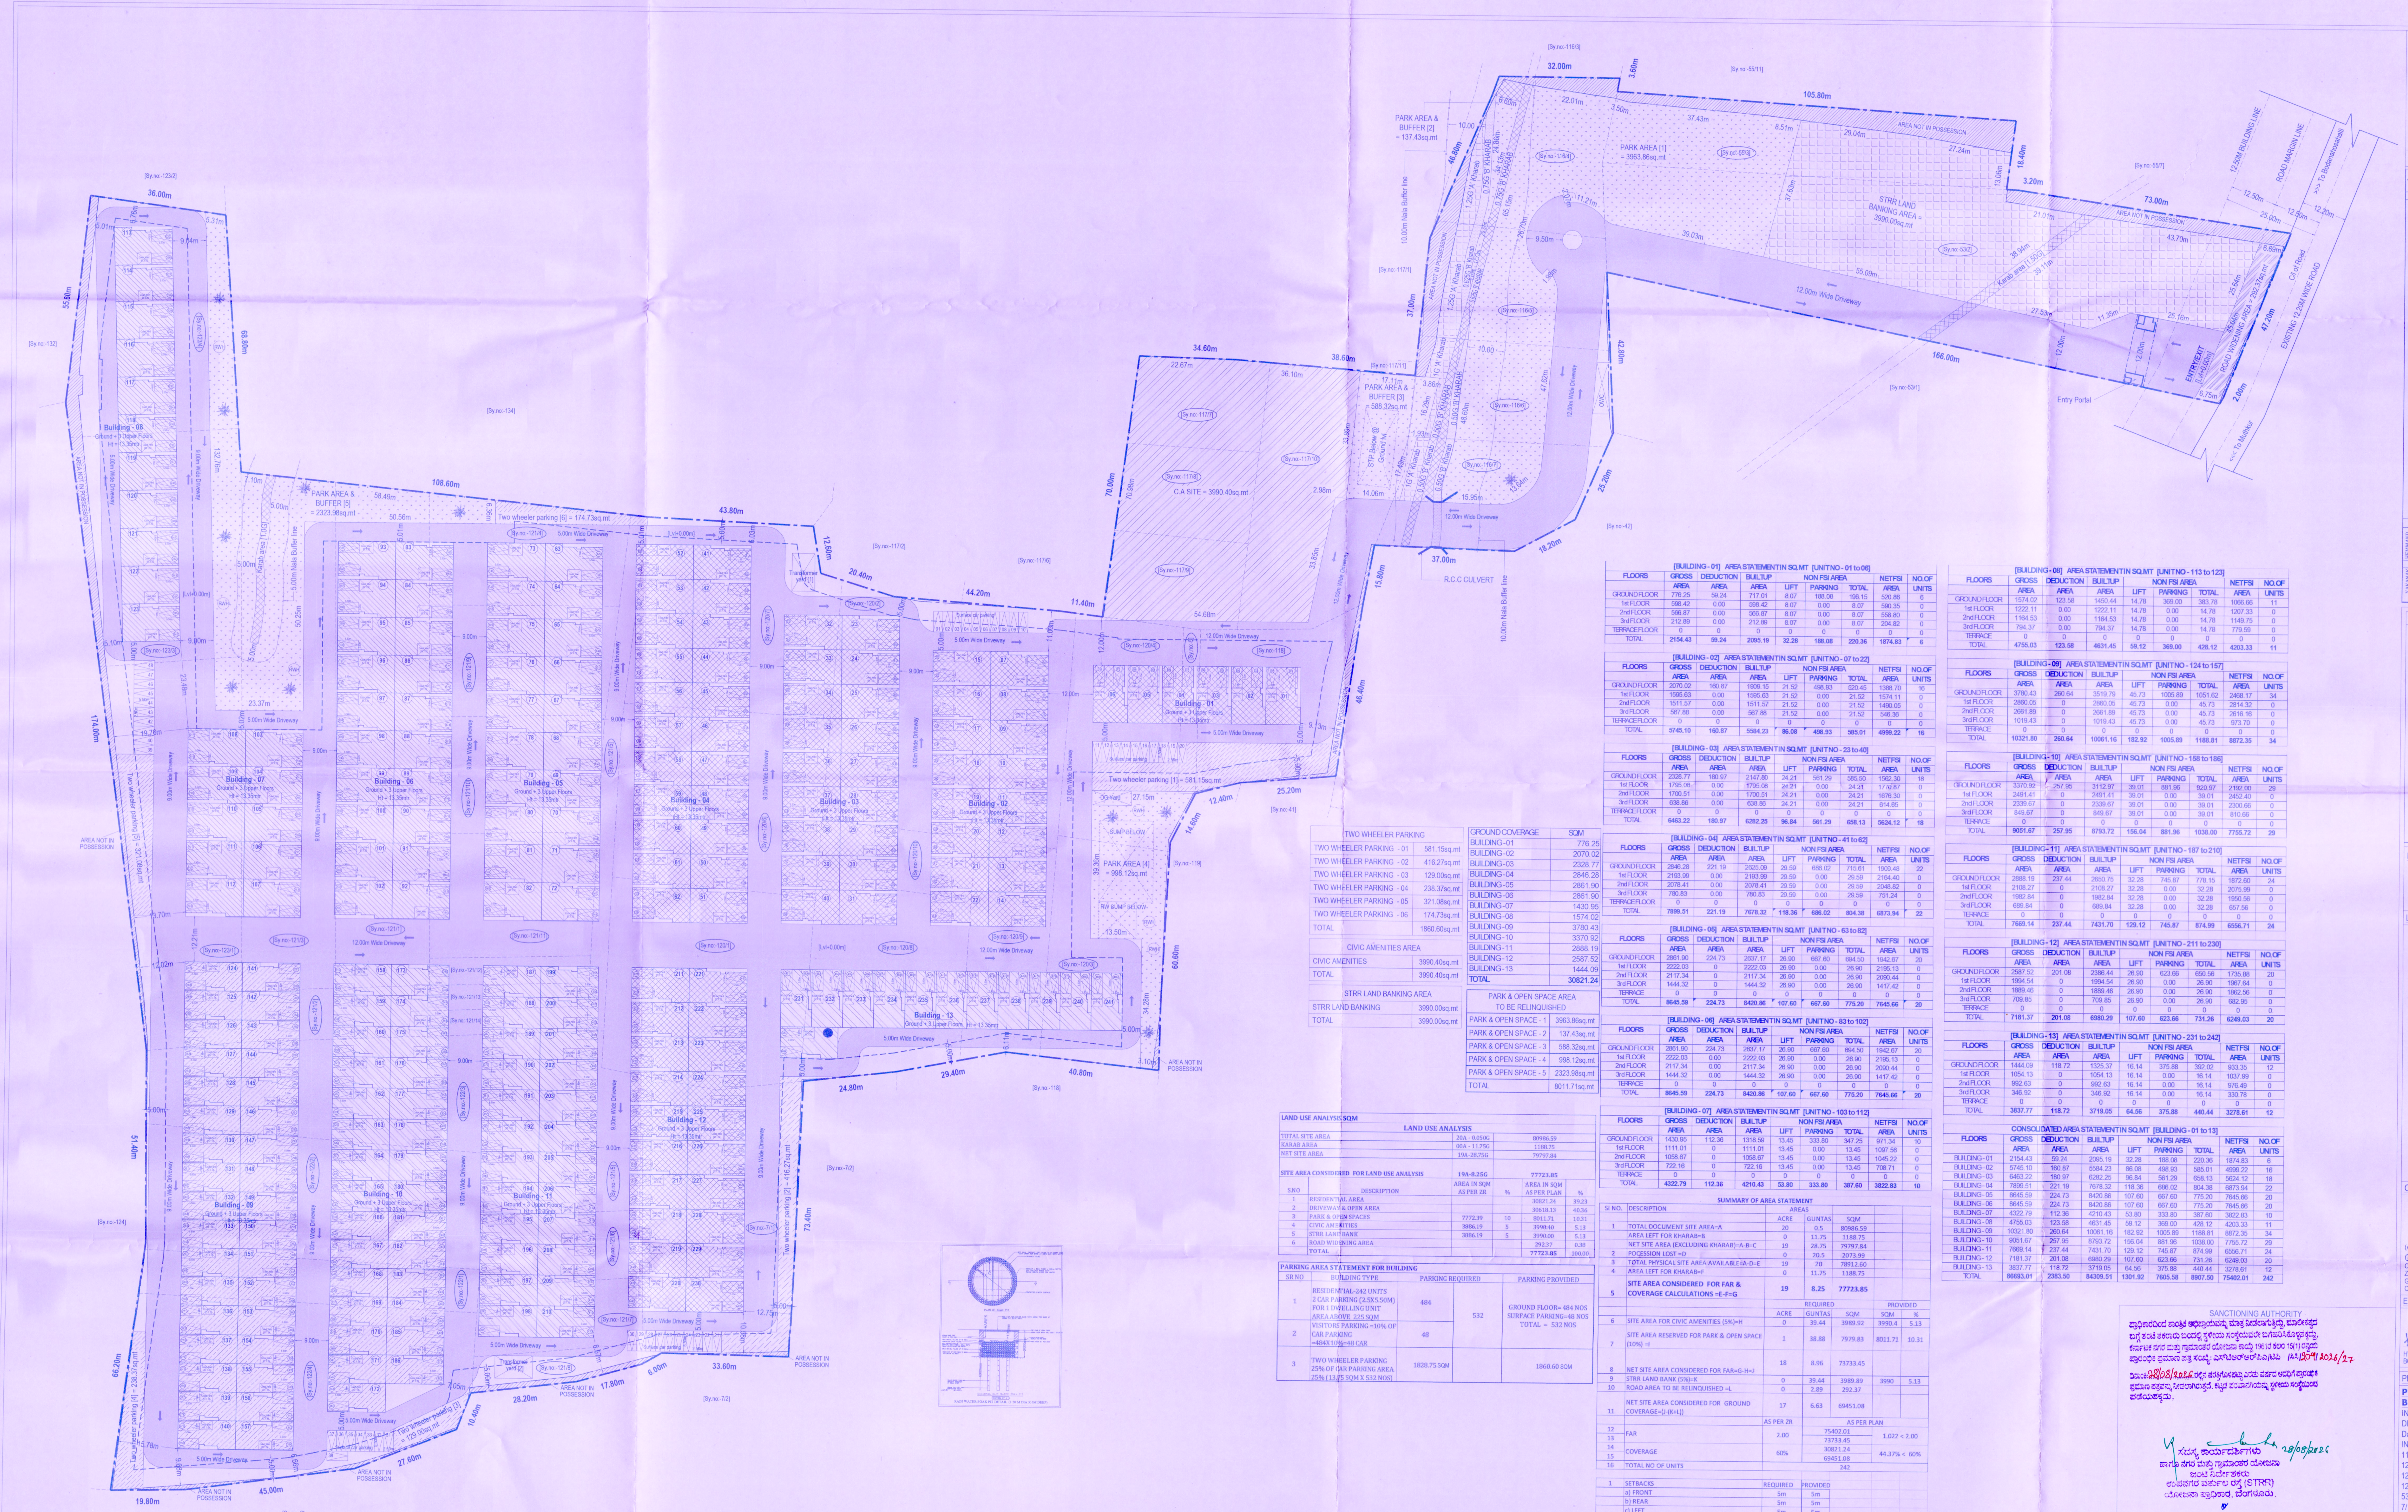


DETAIL OF AREA AS PER SY NO									
LOCATION MAP (N.T.S.)									



NOTE:- AREA CONSIDERED FOR DEVELOPMENT
SITE AREA [19 ACRES 20 (150UNITS)] = 78912.80 Sq.m
KHARAB AREA [11.75 Guntas] = 1188.75 Sq.m
NET SITE AREA = 77723.85 Sq.m

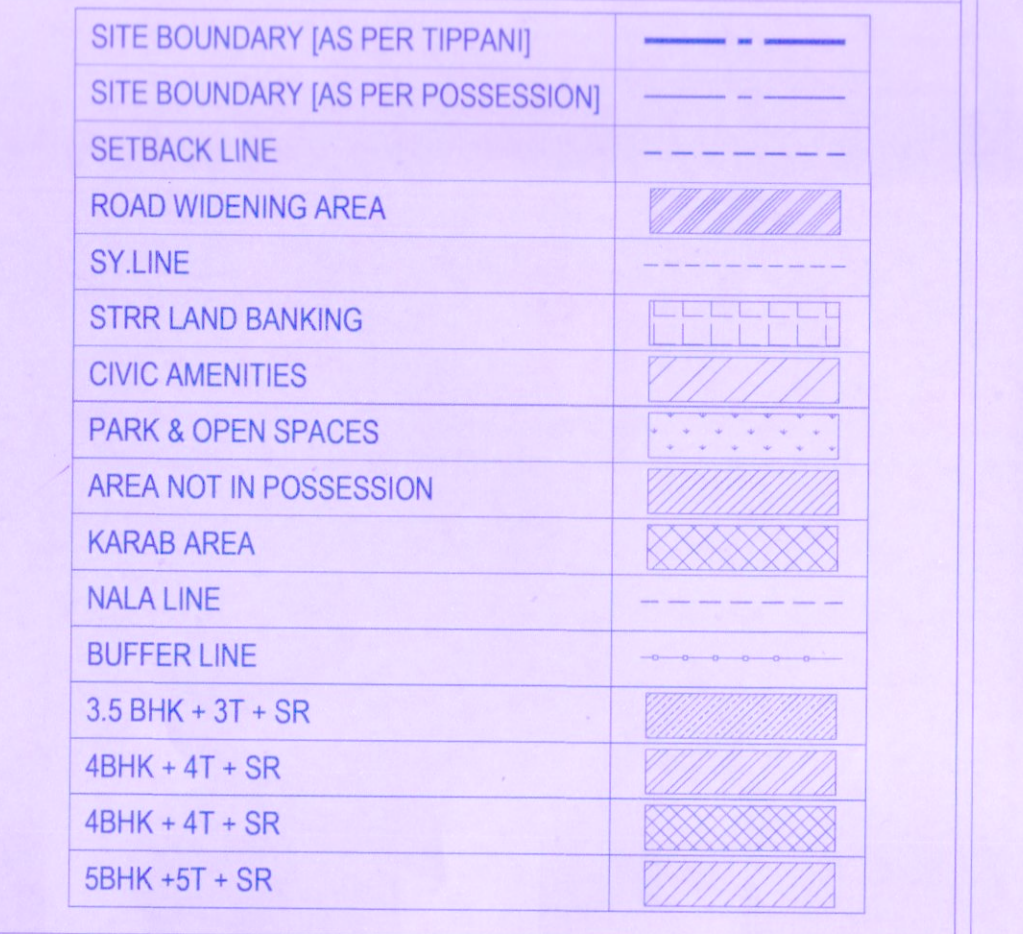

OWNERS SIGNATURE:

(AUTHORISED SIGNATORY)
ENGINEER SIGNATURE:

PROJECT TITLE:
PROPOSED RESIDENTIAL (ROW HOUSE) BUILDING
IN APPROVED RESIDENTIAL GROUP HOUSING DEVELOPMENT PLAN NO STRP/RT/TP/01/80225-26, Dated: 09-07-2008, E-KHATA No. 150304020000316, IN SY NO- 1164, 1165, 1166, 1167, 1177, 1178, 1179, 11710, 11711, 1181, 1201, 1202, 1203, 1204, 1205, 1206, 1207, 1208, 1209, 12010, 1211, 1212, 1213, 1214, 1215, 1216, 1217, 1218, 1219, 12210, 12211, 12212,130